



FRONT ELEVATION

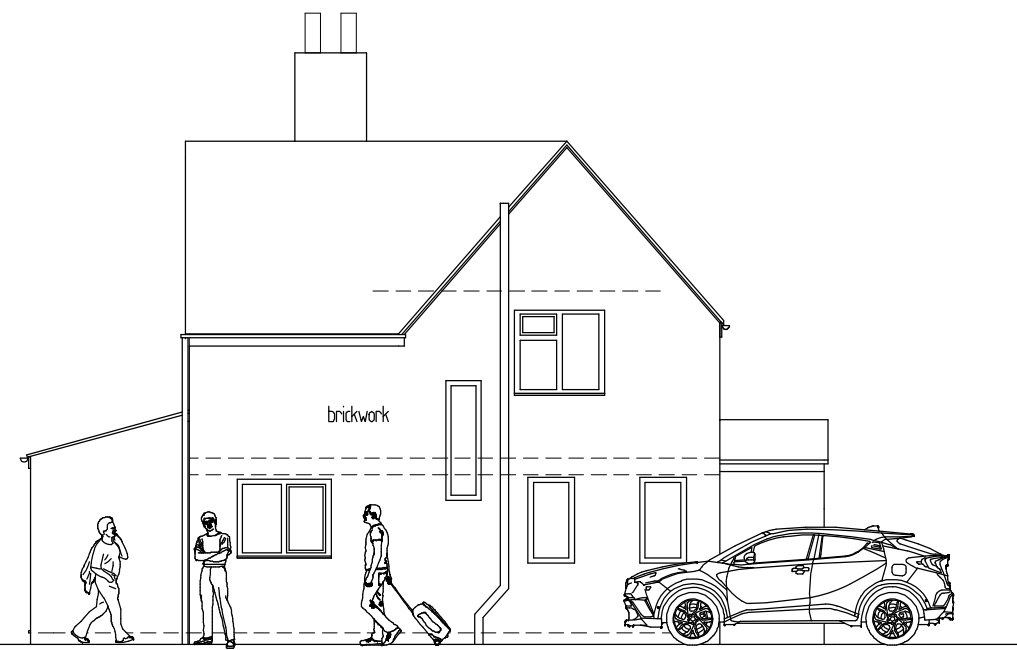


SIDE ELEVATION





REAR ELEVATION

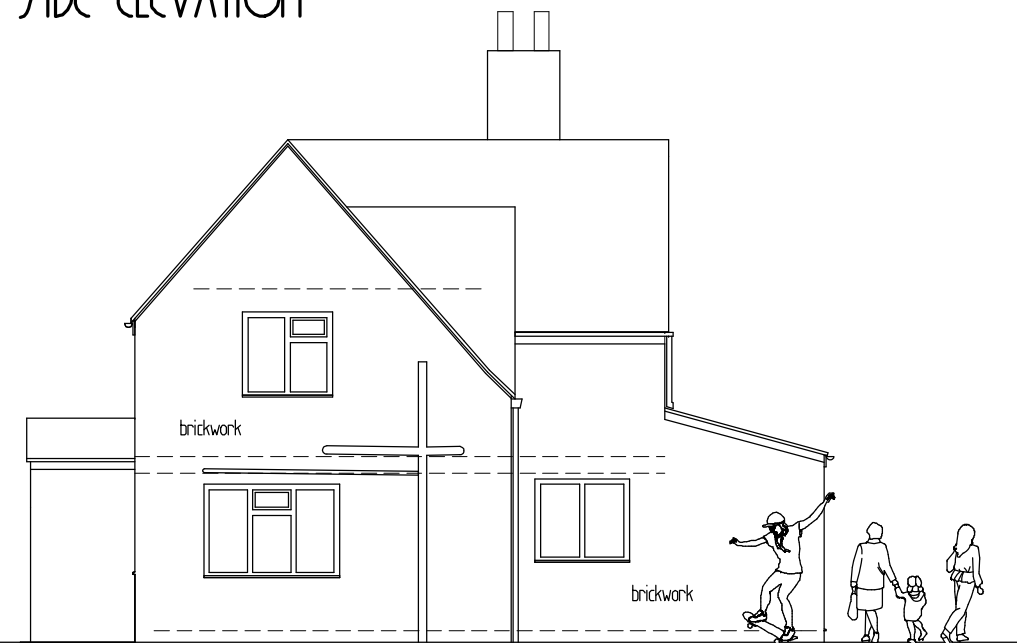

SIDE ELEVATION

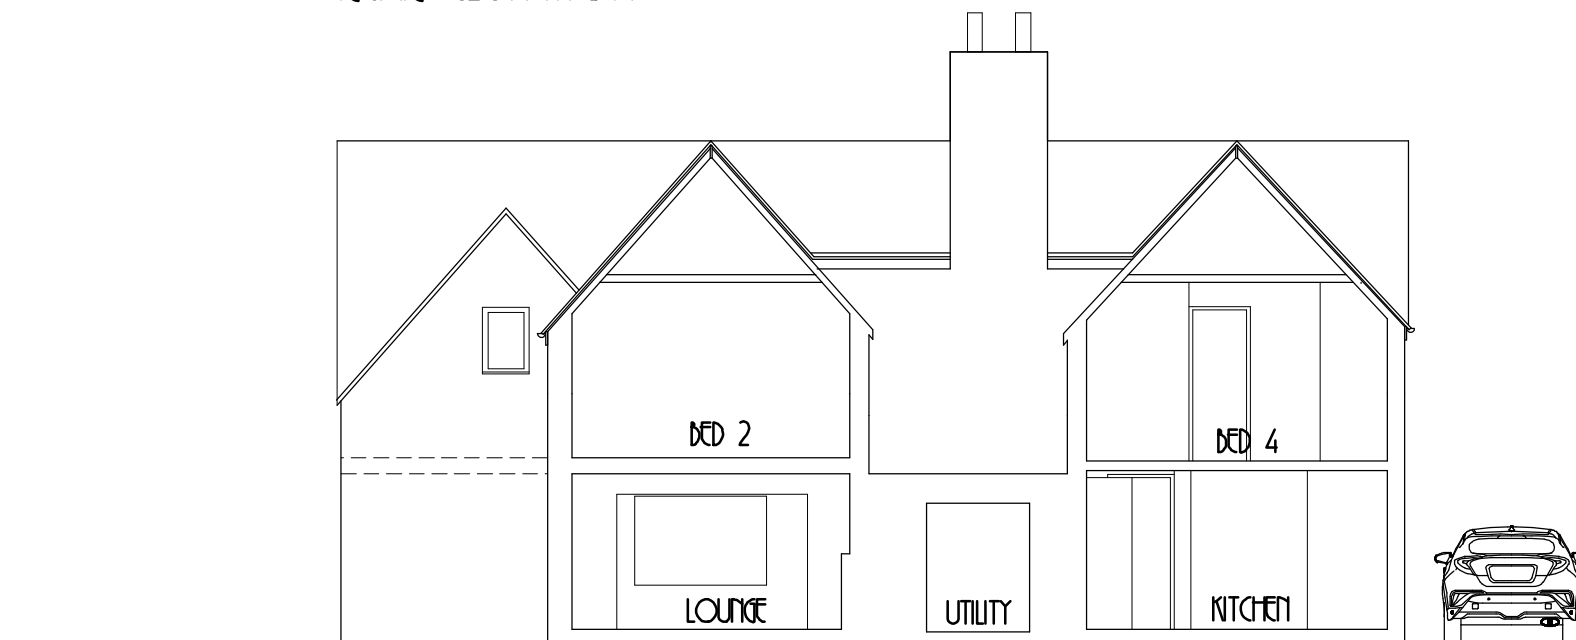

SECTION AA

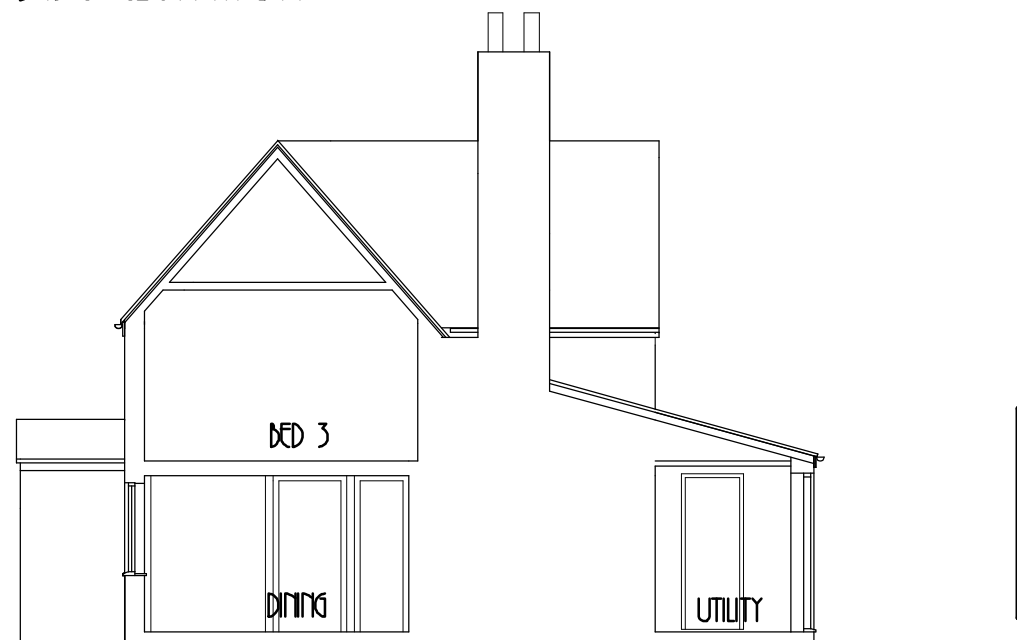 

SECTION BB

REVISIONS	DATE

DRAWING STATUS
PRELIMINARY
PLANNING
TENDER
FOR CONSTRUCTION
AS BUILT

PROJECT
**PROPOSED ALTERATIONS FOR
 MR & MRS BROWN**
 18 LEIGHTON ROAD, NORTHALL
 BUCKINGHAMSHIRE LU6 2HA

DRAWING DESCRIPTION
EXISTING ELEVATIONS AND SECTIONS



Morton Architectural Solutions Limited
 76 Ecton Lane, Sywell,
 Northampton, NN6 0BA
 Tel: 01604 555588 Mob: 07779 044582
 Email: morton.jim@gmail.com

DRAWN	JMM	DATE	JUN 23
SCALE	1:100 at A3	DWG NO	1788 02