



EXHIBIT B

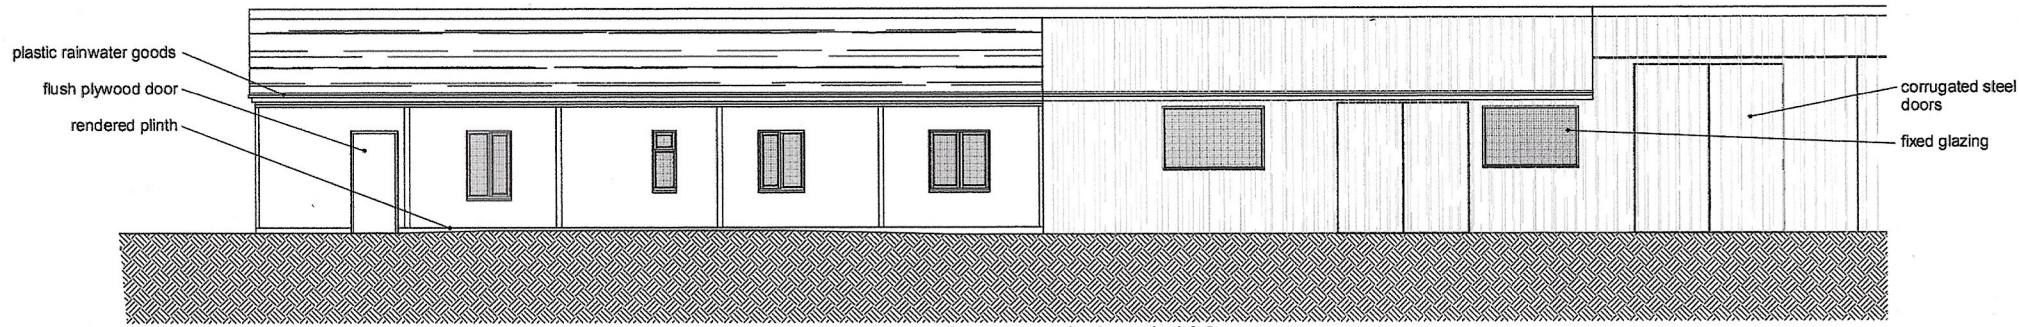


north elevation as existing 1:100

THIS IS THE EXHIBIT MARKED
 "B" AS REFERRED TO IN THE
 WITNESS STATEMENT OF RONALD
 HAYDON
 WITNESSED BY M.G. HUSKINSON
 COMMISSIONER FOR OATHS/NOTARY
 PUBLIC
 SIGNED M.G. Huskinson
 18TH JANUARY 2023

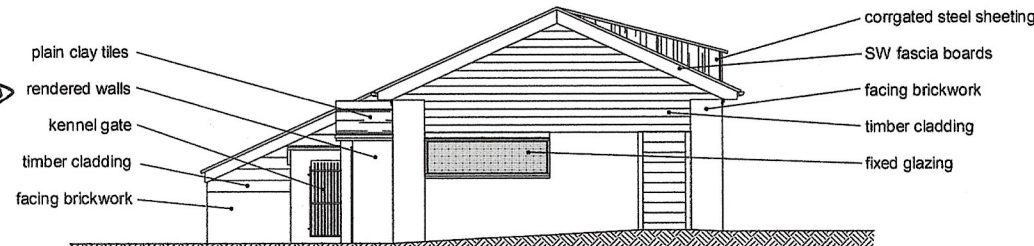

east elevation as existing 1:100

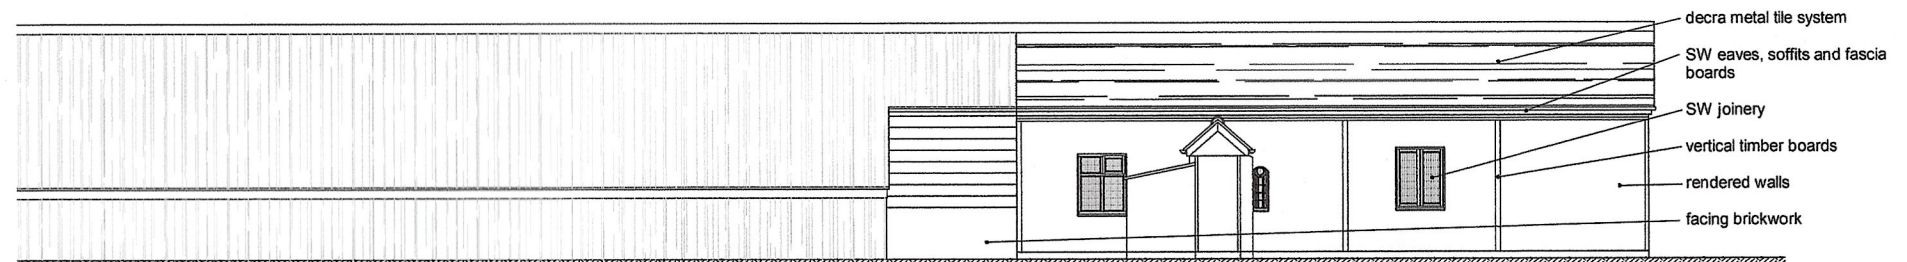

south elevation as existing 1:100

PDF Created with deskPDF PDF Writer - Trial :: http://www.docudesk.com

PLEASE PRINT PLAN AT A3

Project: Survey of partially completed barn conversion at Goodway Farm, Radford Road, Alvechurch B48 7DY	Drawn by: S. Mumford.	Drg Title: Elevations as Existing	Scale: 1:100	Date: Feb 2020	Stewart Mumford Architectural Consulting Ltd. 29, Whitcombs Orchard, Cleobury Mortimer Kidderminster DY14 8RN T. 01299271068 M.07977921039 E. stewart.mumford@btinternet.com
	Revision Description:		Drg. Nr.: 02/2020/02b	Rev.:	
Client: Mr. R. Haydon					