



PROPOSED SIDE NORTH ELEVATION

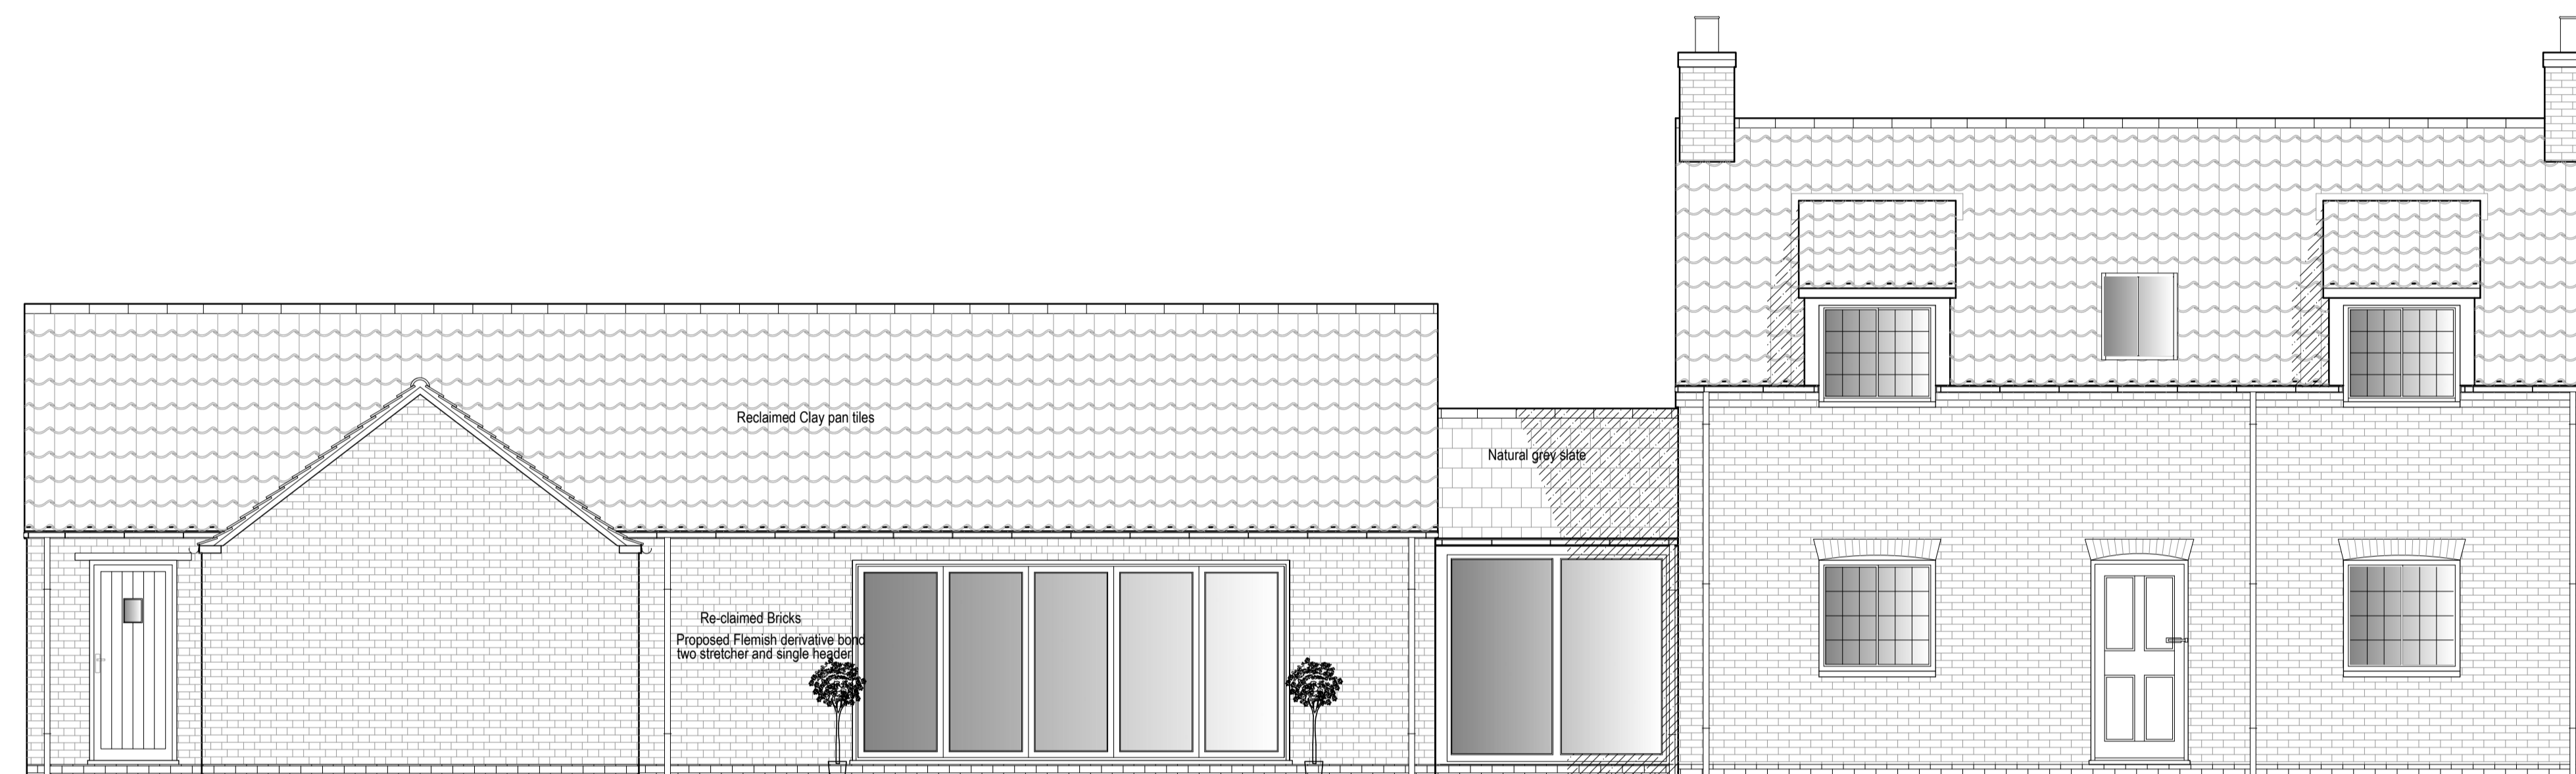


PROPOSED SIDE SOUTH ELEVATION

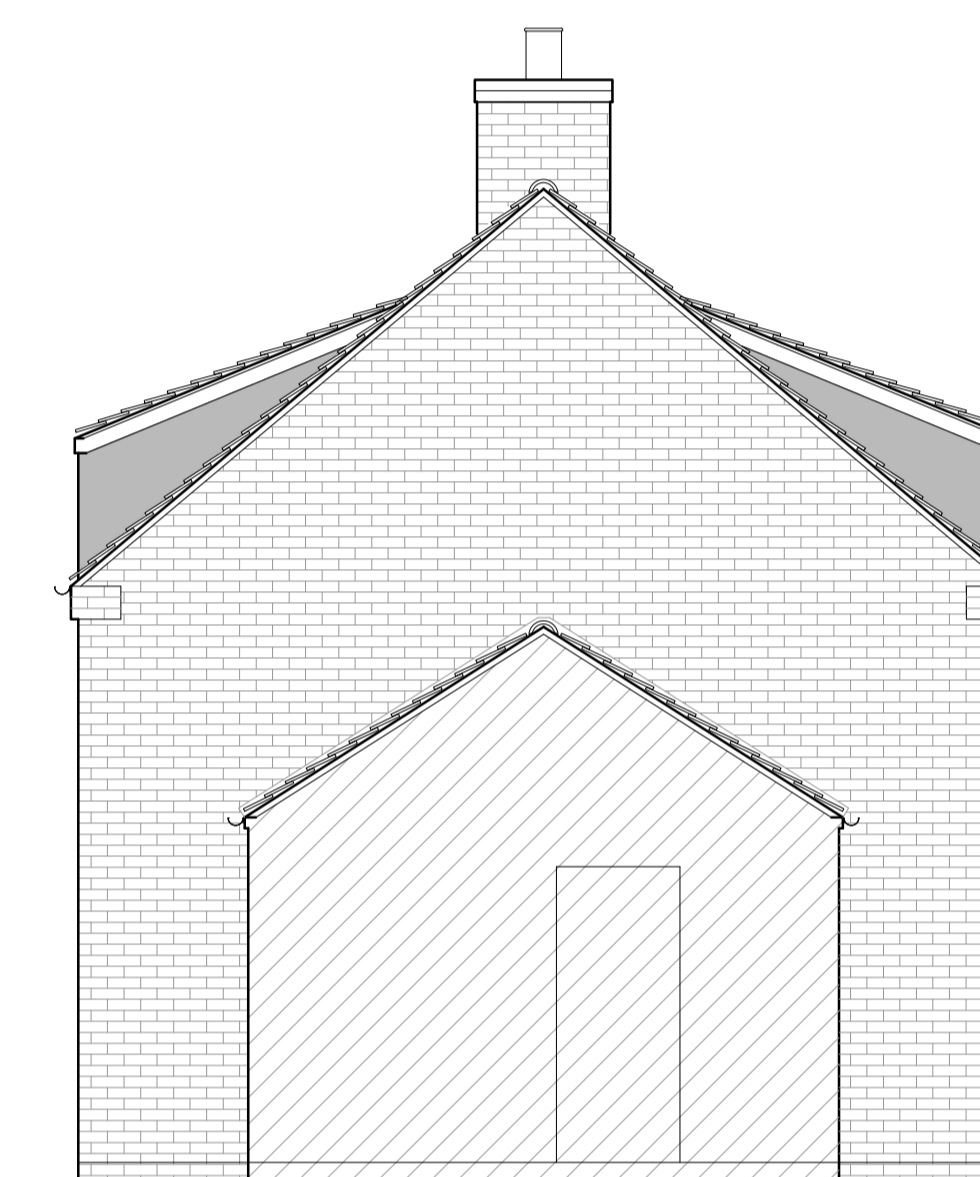

PROPOSED WEST ELEVATION THROUGH LINK



PROPOSED REAR EAST ELEVATION

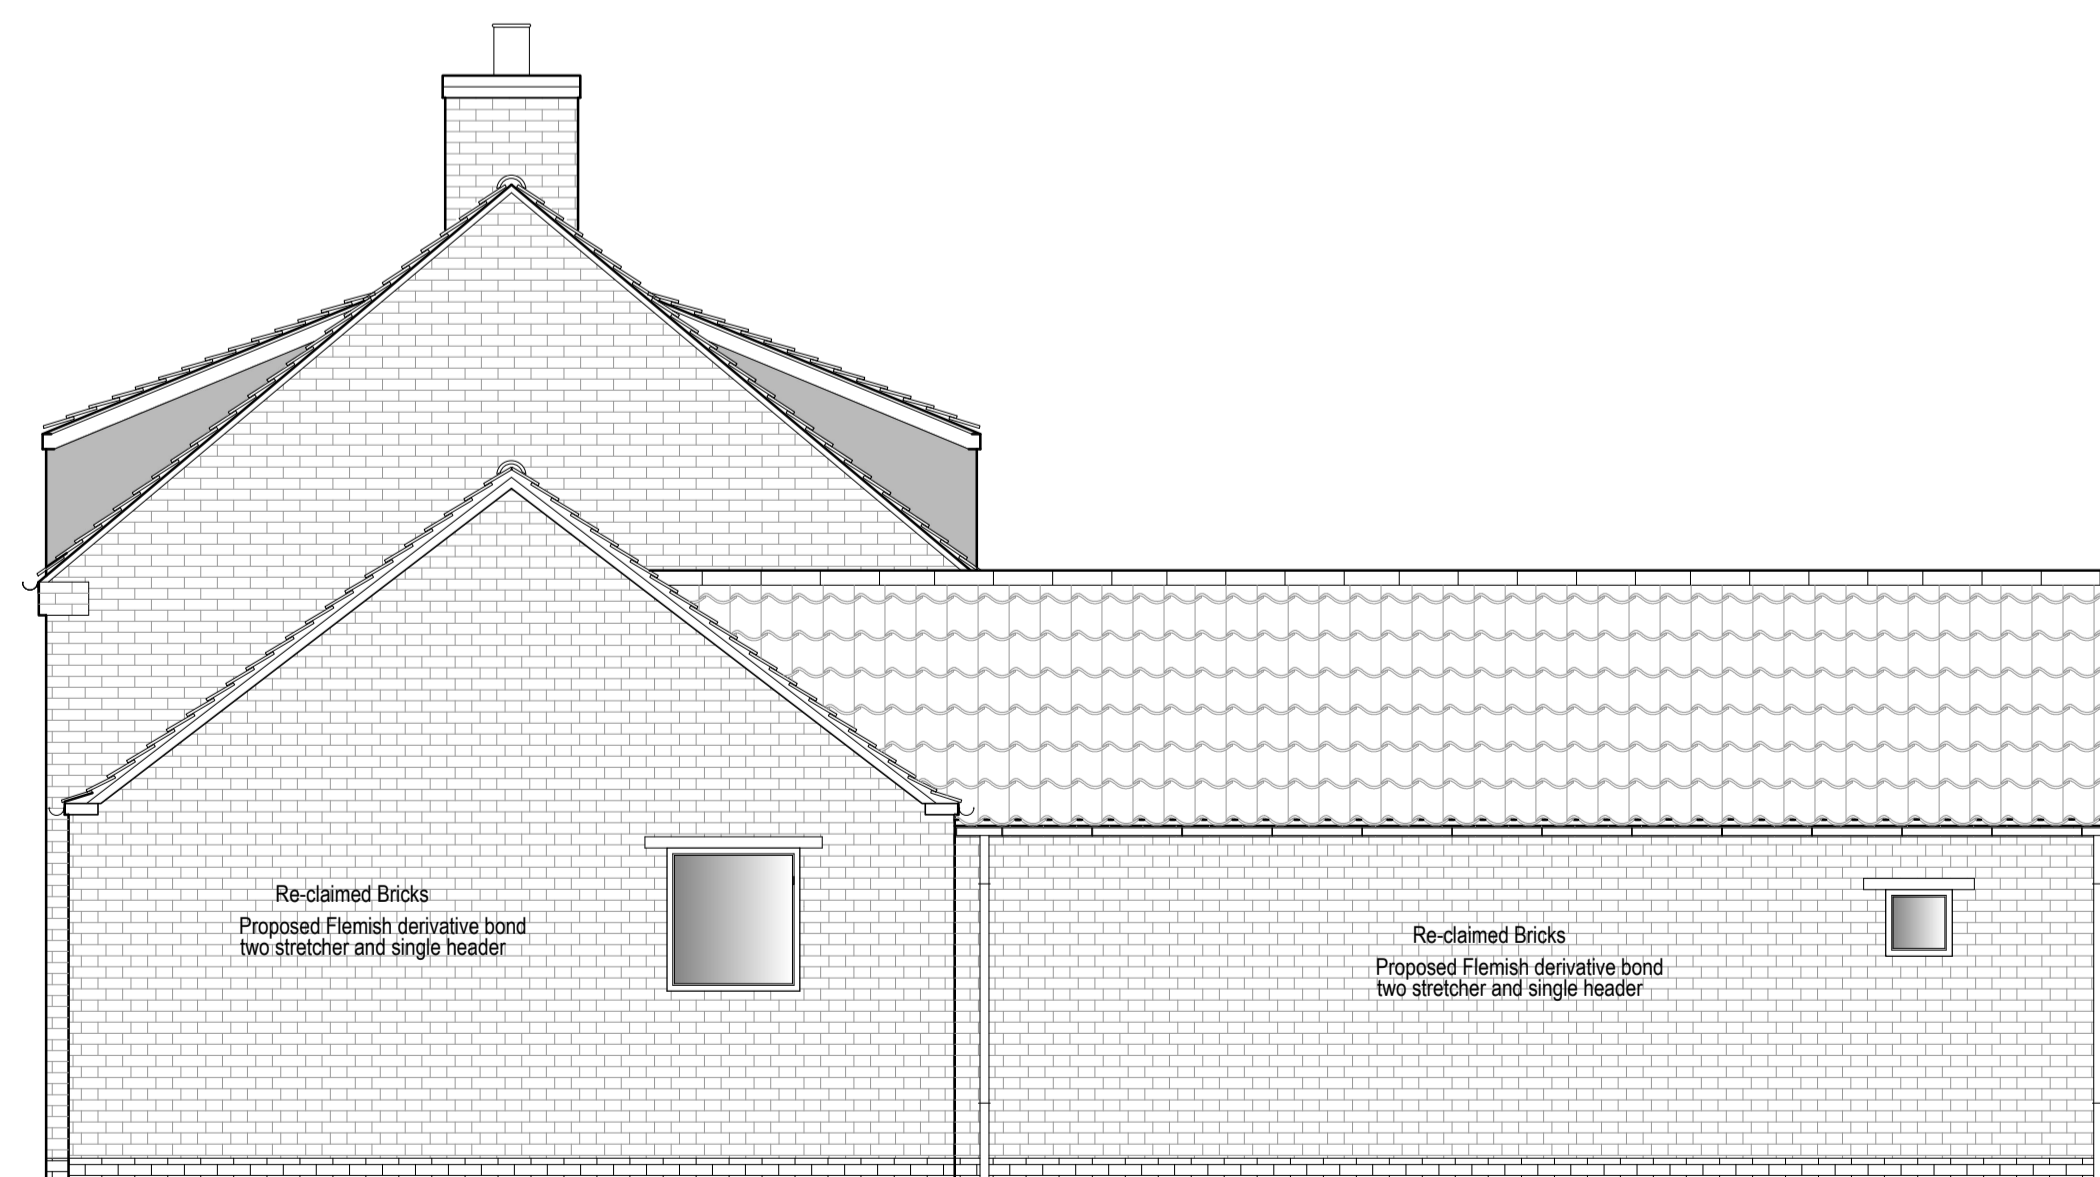

PROPOSED FRONT WEST ELEVATION

NOTES:
DO NOT SCALE. ALL DIMENSIONS
MUST BE CHECKED ON SITE.

This drawing is copyright and contains confidential information. It may not be reproduced or disseminated in a form or by any means without the prior written consent of Plan-It Design.

Client: MR P ATHERTON
Job Title: REBUILD OF AGRICULTURAL BUILDING AND COTTAGE TO FORM DWELLING - TO INCLUDE DEMOLITION.

Drawing Title: PROPOSED ELEVATIONS

Site Address: Field Farm Barn
Aunsby
SLEAFORD Lincolnshire NG34 8TA

Scale: 1:50	Date: 15 02 23	Drawn By: SRW
Drawing No.: 22-018 103	Revision: A	

RICHMOND HOUSE,
MAIN ROAD,
LONG BENNINGTON,
NOTTINGHAMSHIRE
NG23 5DJ
Tel: 01400283166
plan-it-design.co.uk

PLAN-IT
DESIGN