




EXISTING REAR EAST ELEVATION

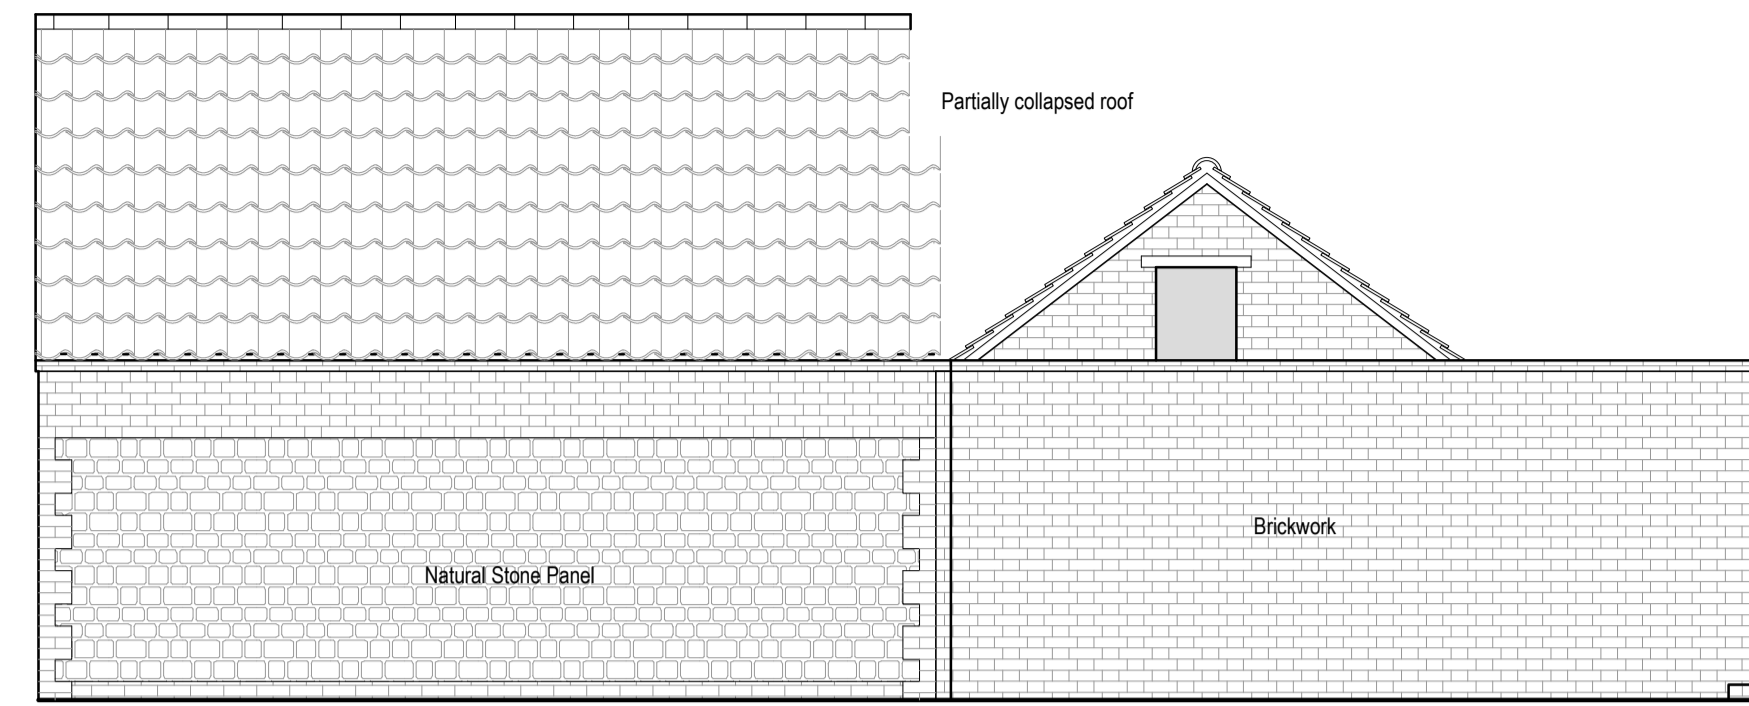


EXISTING SIDE NORTH ELEVATION

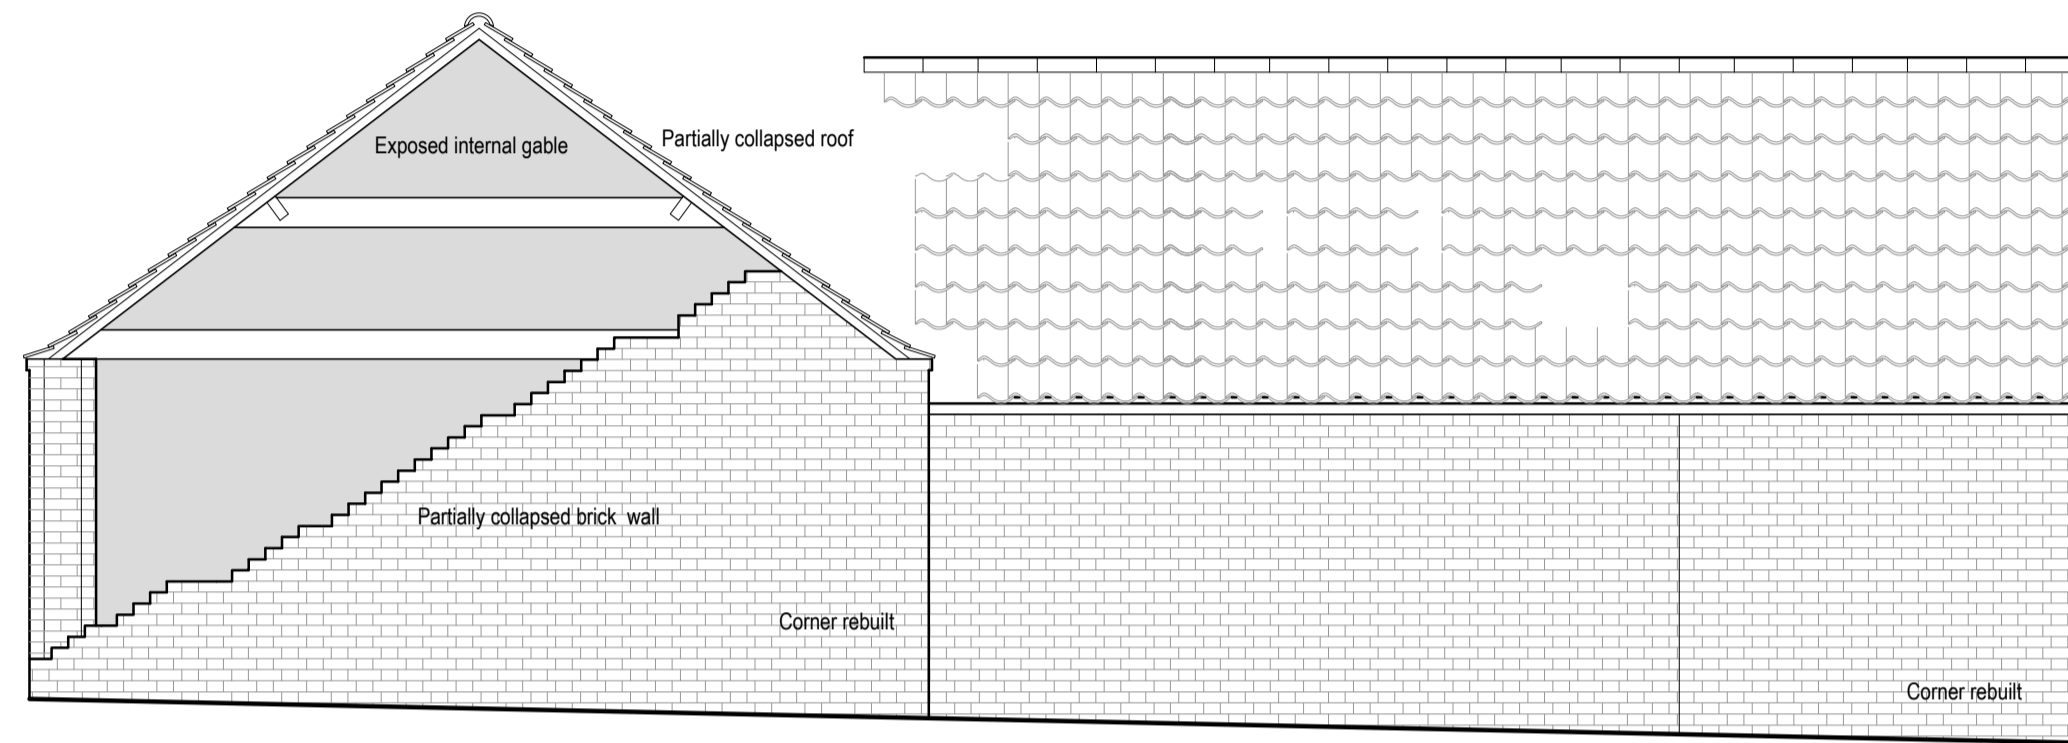


EXISTING FRONT WEST ELEVATION

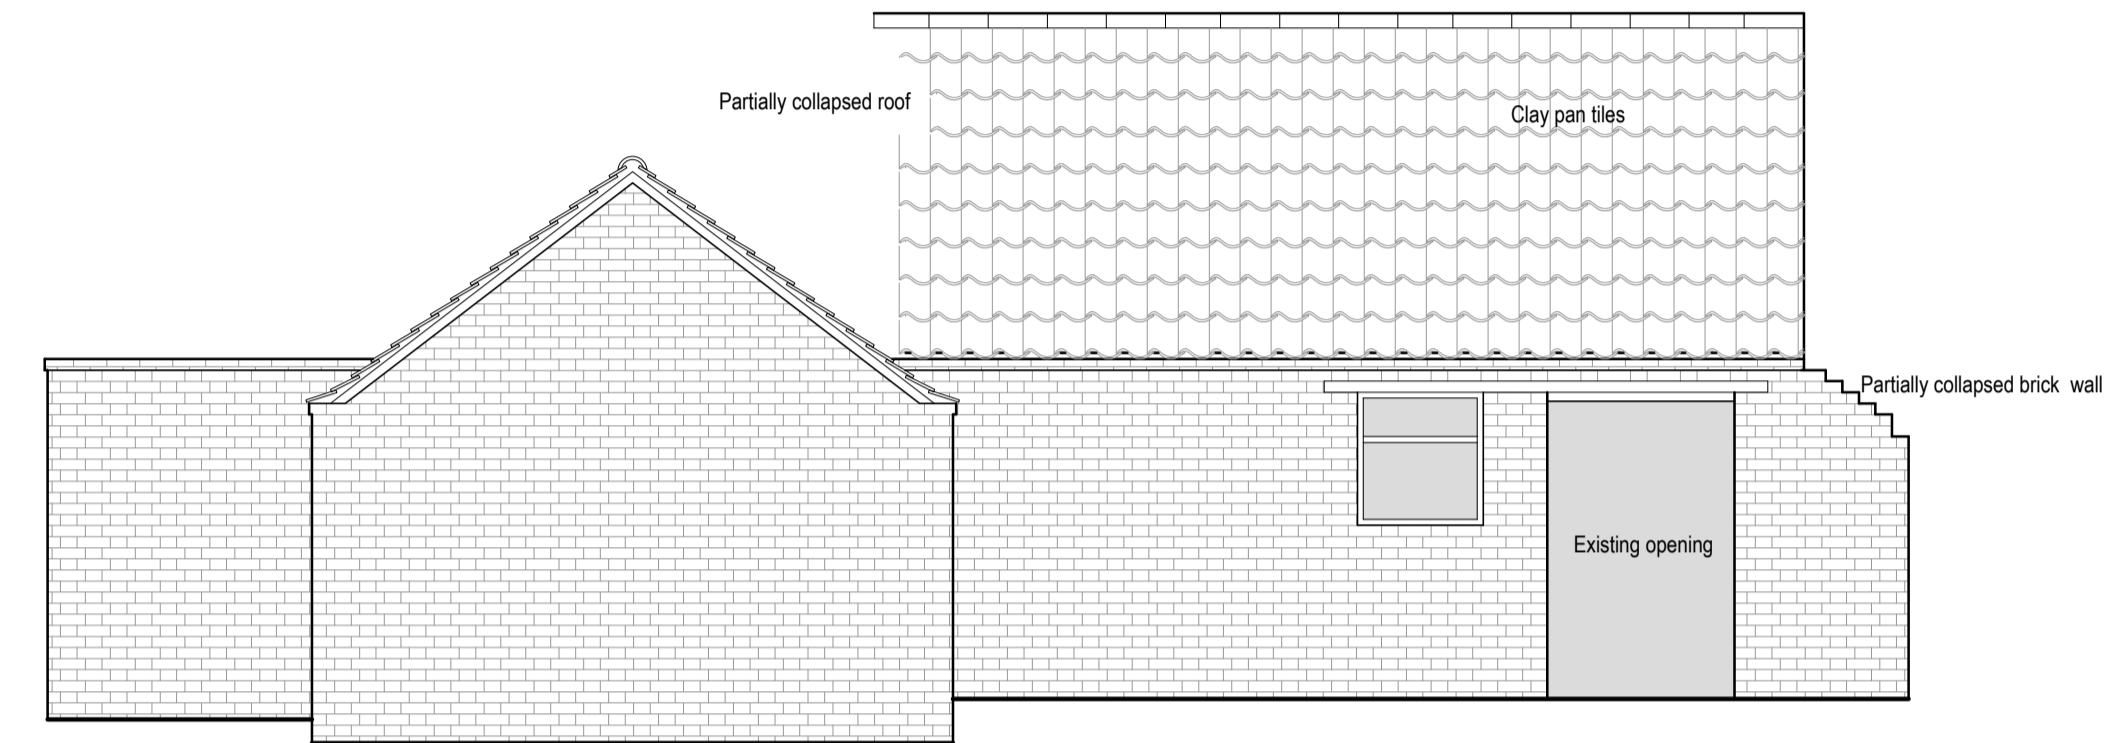

EXISTING SIDE SOUTH ELEVATION

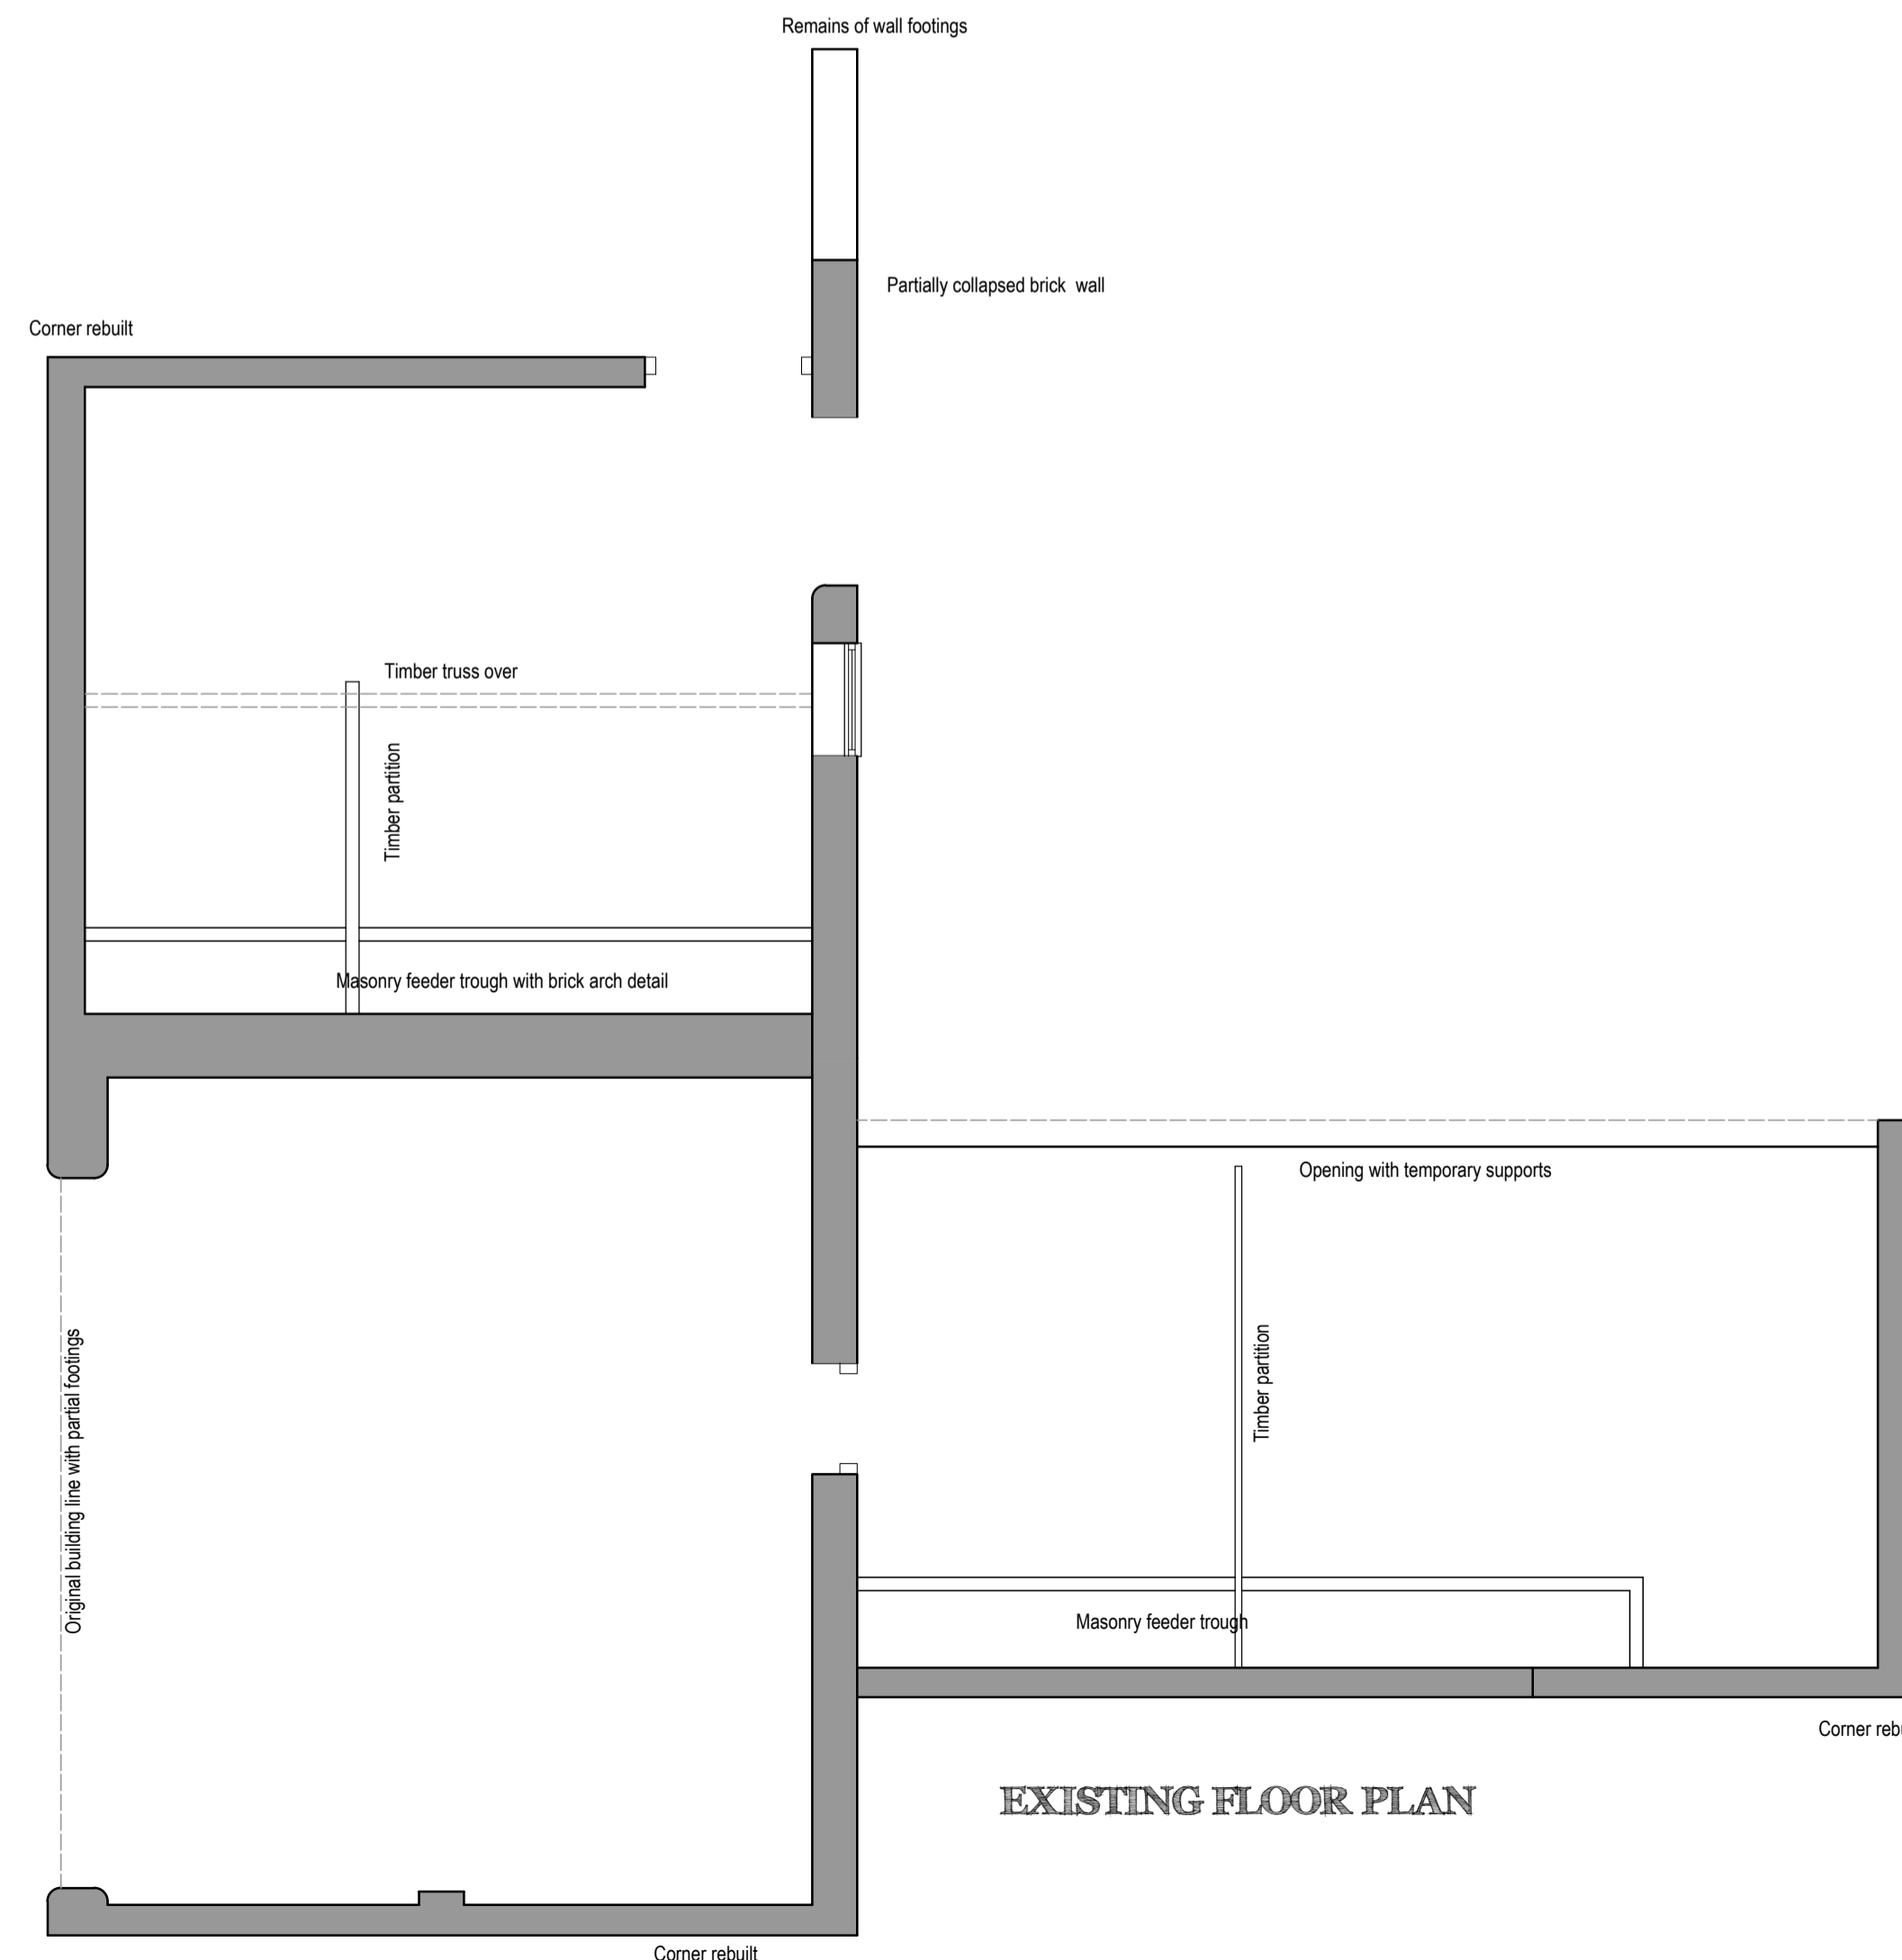

EXISTING FLOOR PLAN

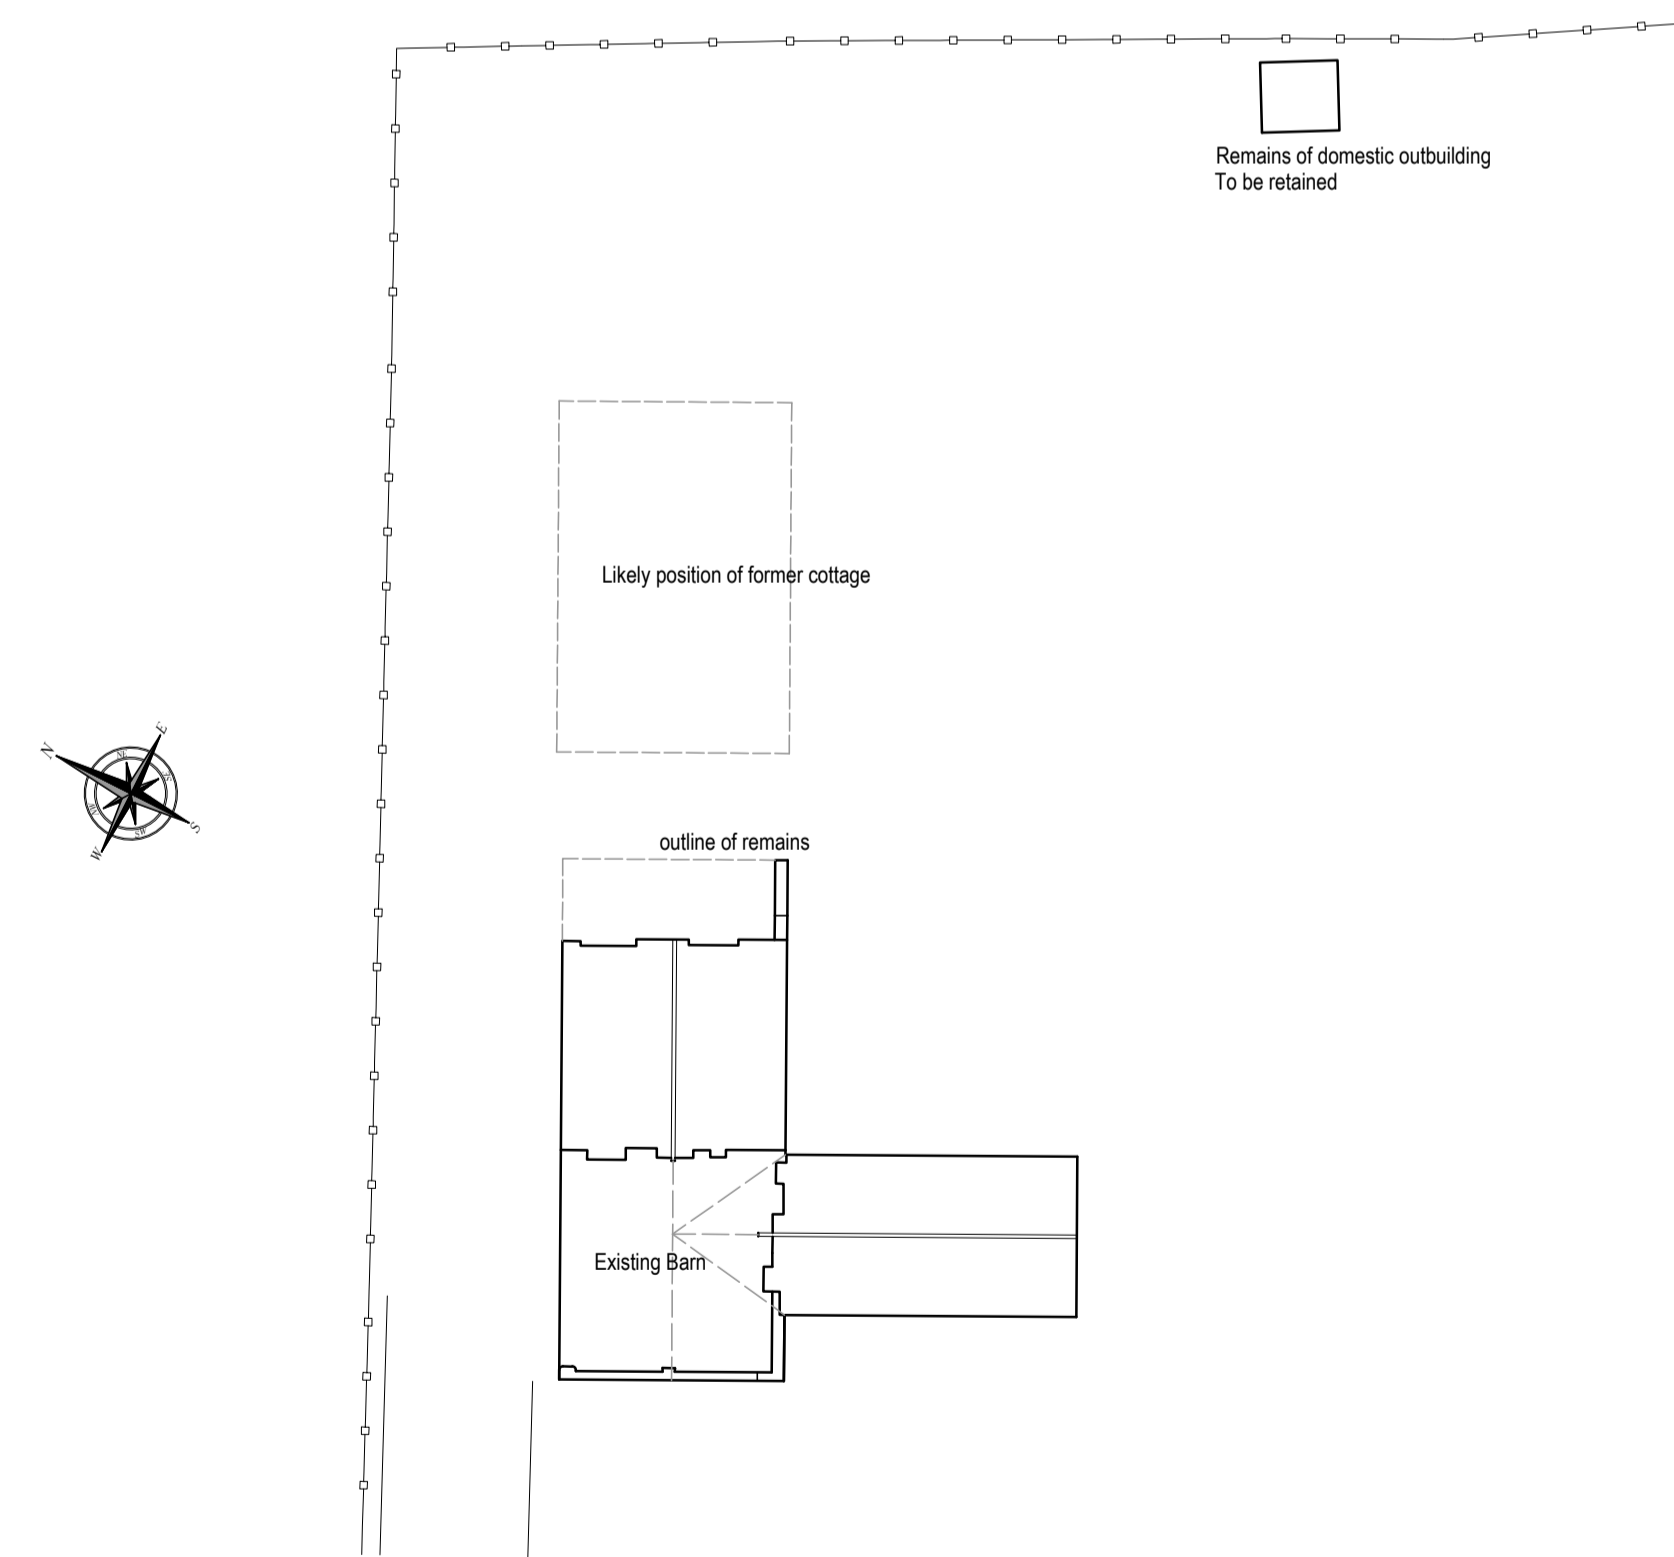

EXISTING ROOF/ BLOCK PLAN

NOTES:
DO NOT SCALE. ALL DIMENSIONS
MUST BE CHECKED ON SITE.

THIS DRAWING IS COPYRIGHT AND CONTAINS CONFIDENTIAL INFORMATION. IT MUST NOT BE REPRODUCED OR
DISSEMINATED IN ANY MANNER WITHOUT THE WRITTEN CONSENT OF PLAN-IT DESIGN.

Client: MR P ATHERTON

Job Title: REBUILD OF AGRICULTURAL
BUILDING AND COTTAGE TO FORM
DWELLING - TO INCLUDE DEMOLITION.

Drawing Title: EXISTING PLANS & ELEVATIONS

Site Address:
Field Farm Barn
Aunsby
SLEAFORD Lincolnshire NG34 8TA

Scale: 1:50	Date: 15 02 23	Drawn By: SRW
Drawing No.:	Revision:	
22- 018 101		

RICHMOND HOUSE,
MAN ROAD,
LONG BENNINGTON,
NOTTINGHAMSHIRE
NG23 5DJ
Tel: 01400283166
planitdesign.co.uk

PLAN-IT
DESIGN