




**SIMPLE SECTION THROUGH BEDROOMS**

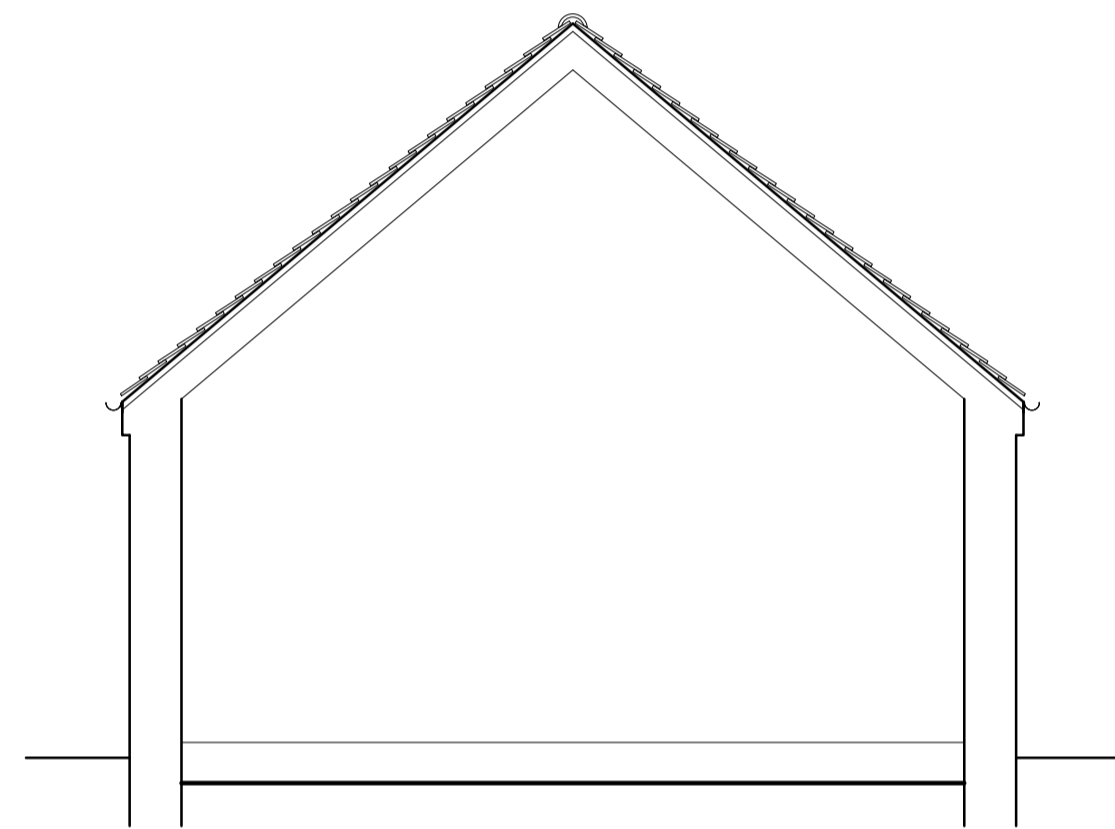


**SIMPLE SECTION THROUGH KITCHEN**

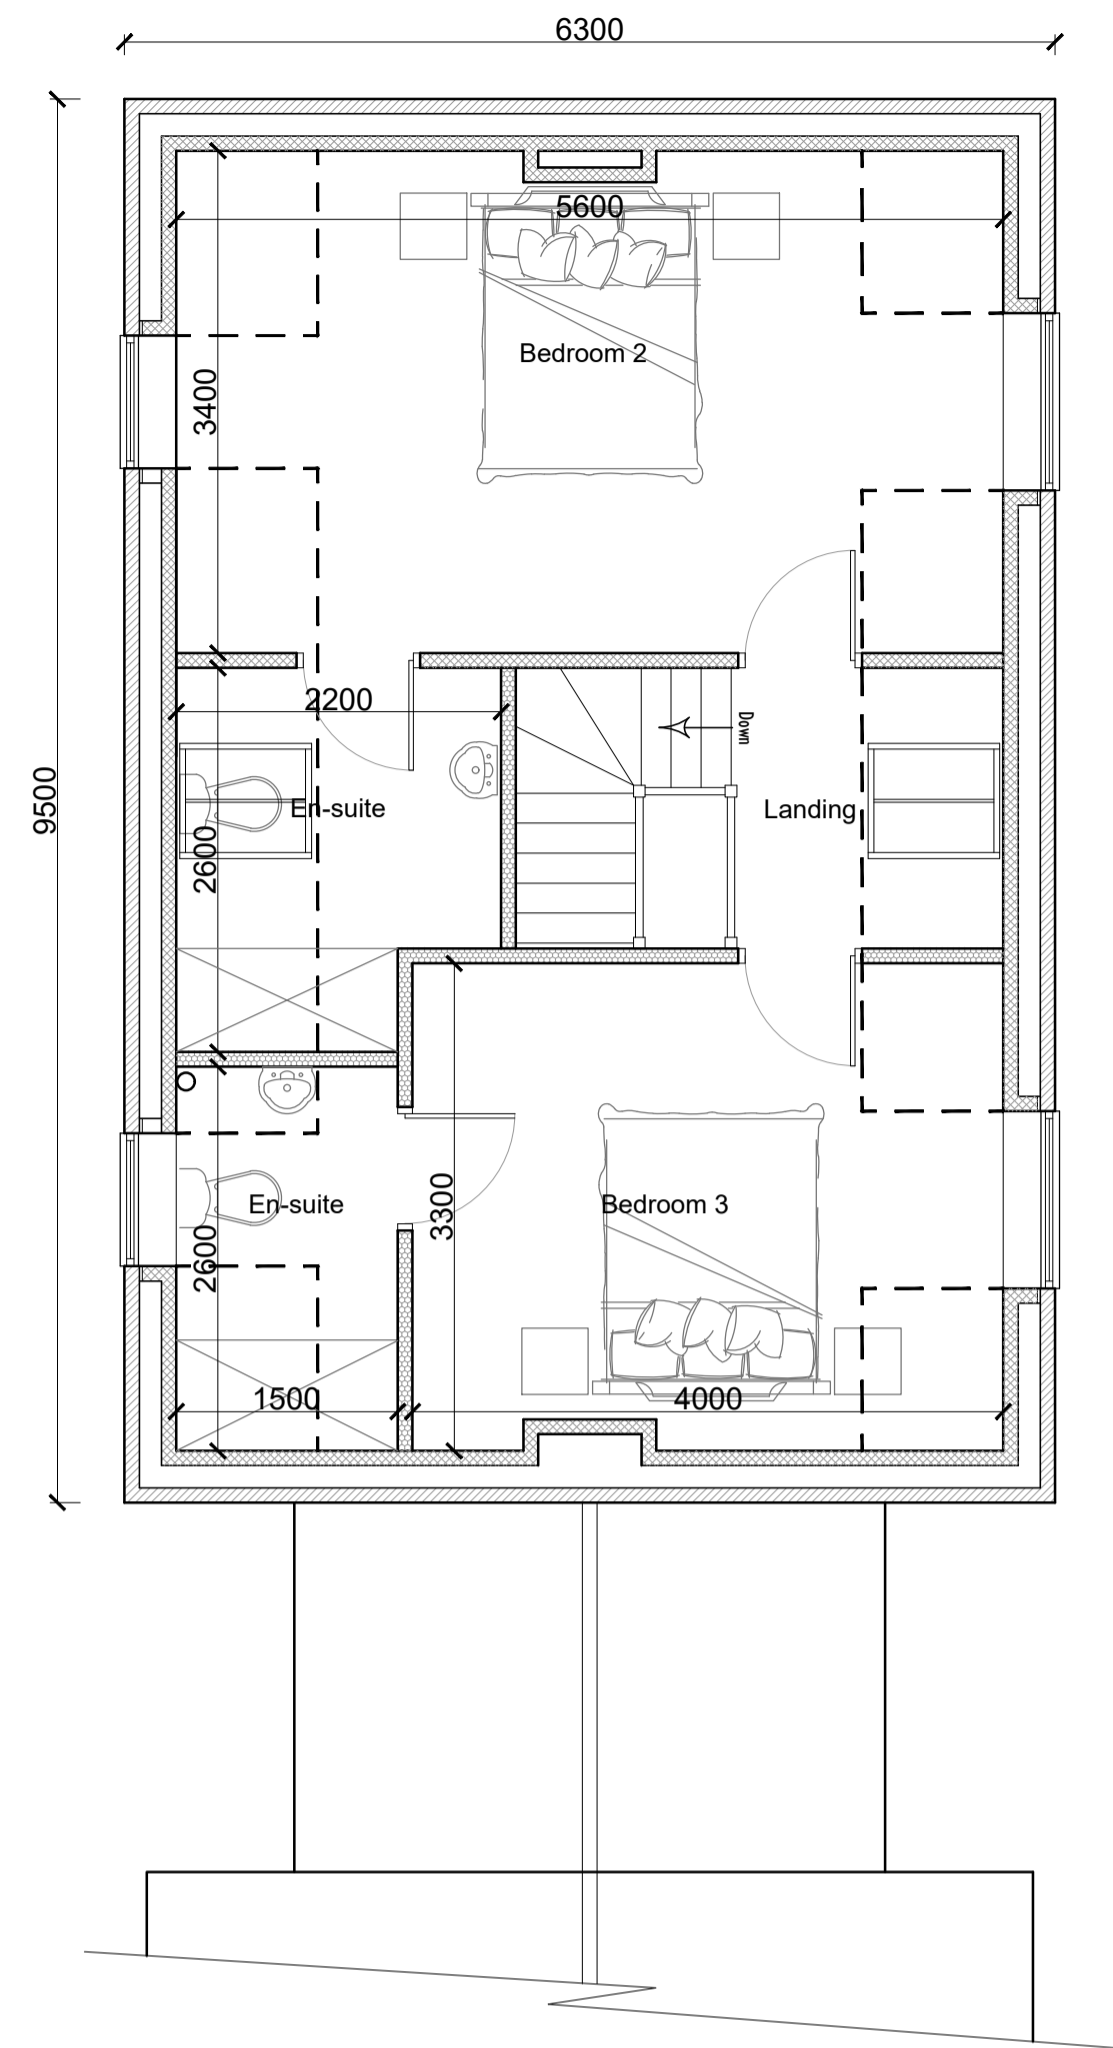


**PROPOSED FIRST FLOOR PLAN**

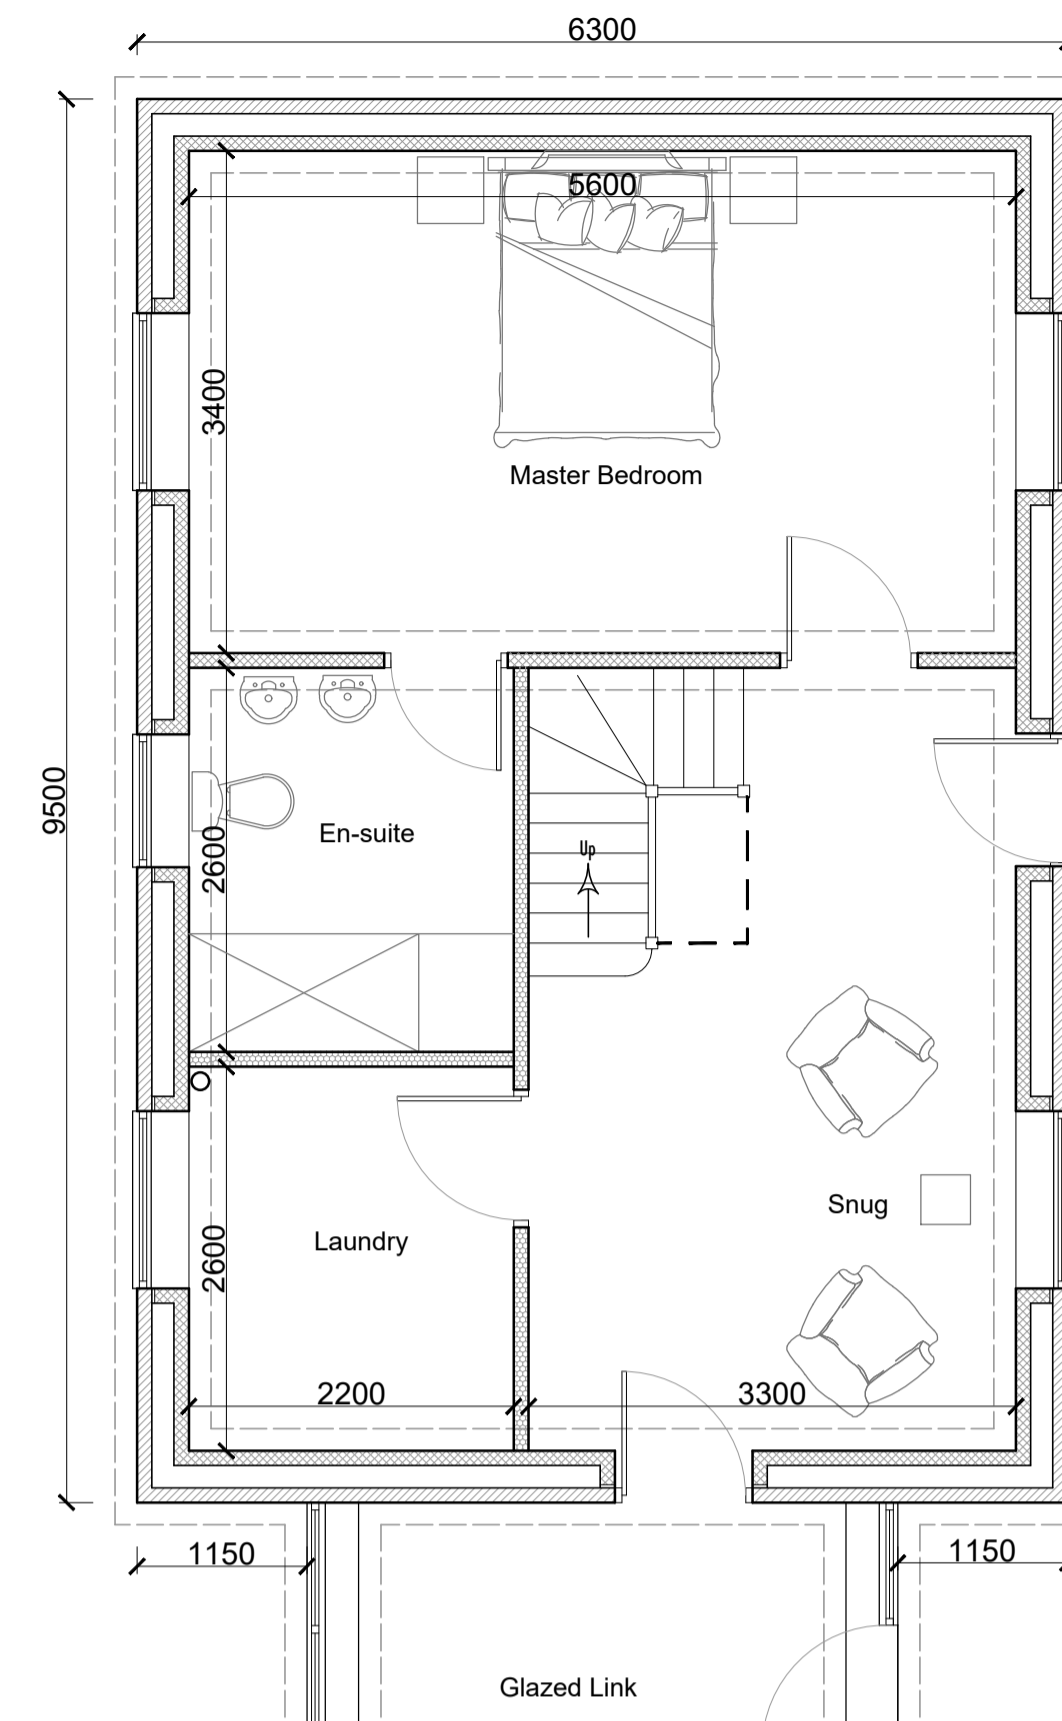

**PROPOSED GROUND FLOOR PLAN**

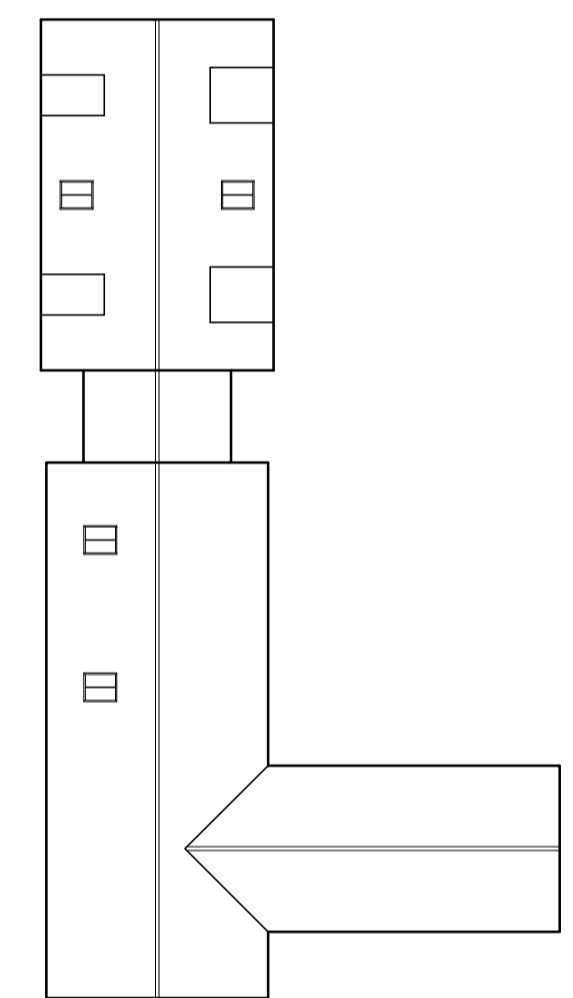

**PROPOSED ROOF PLAN**

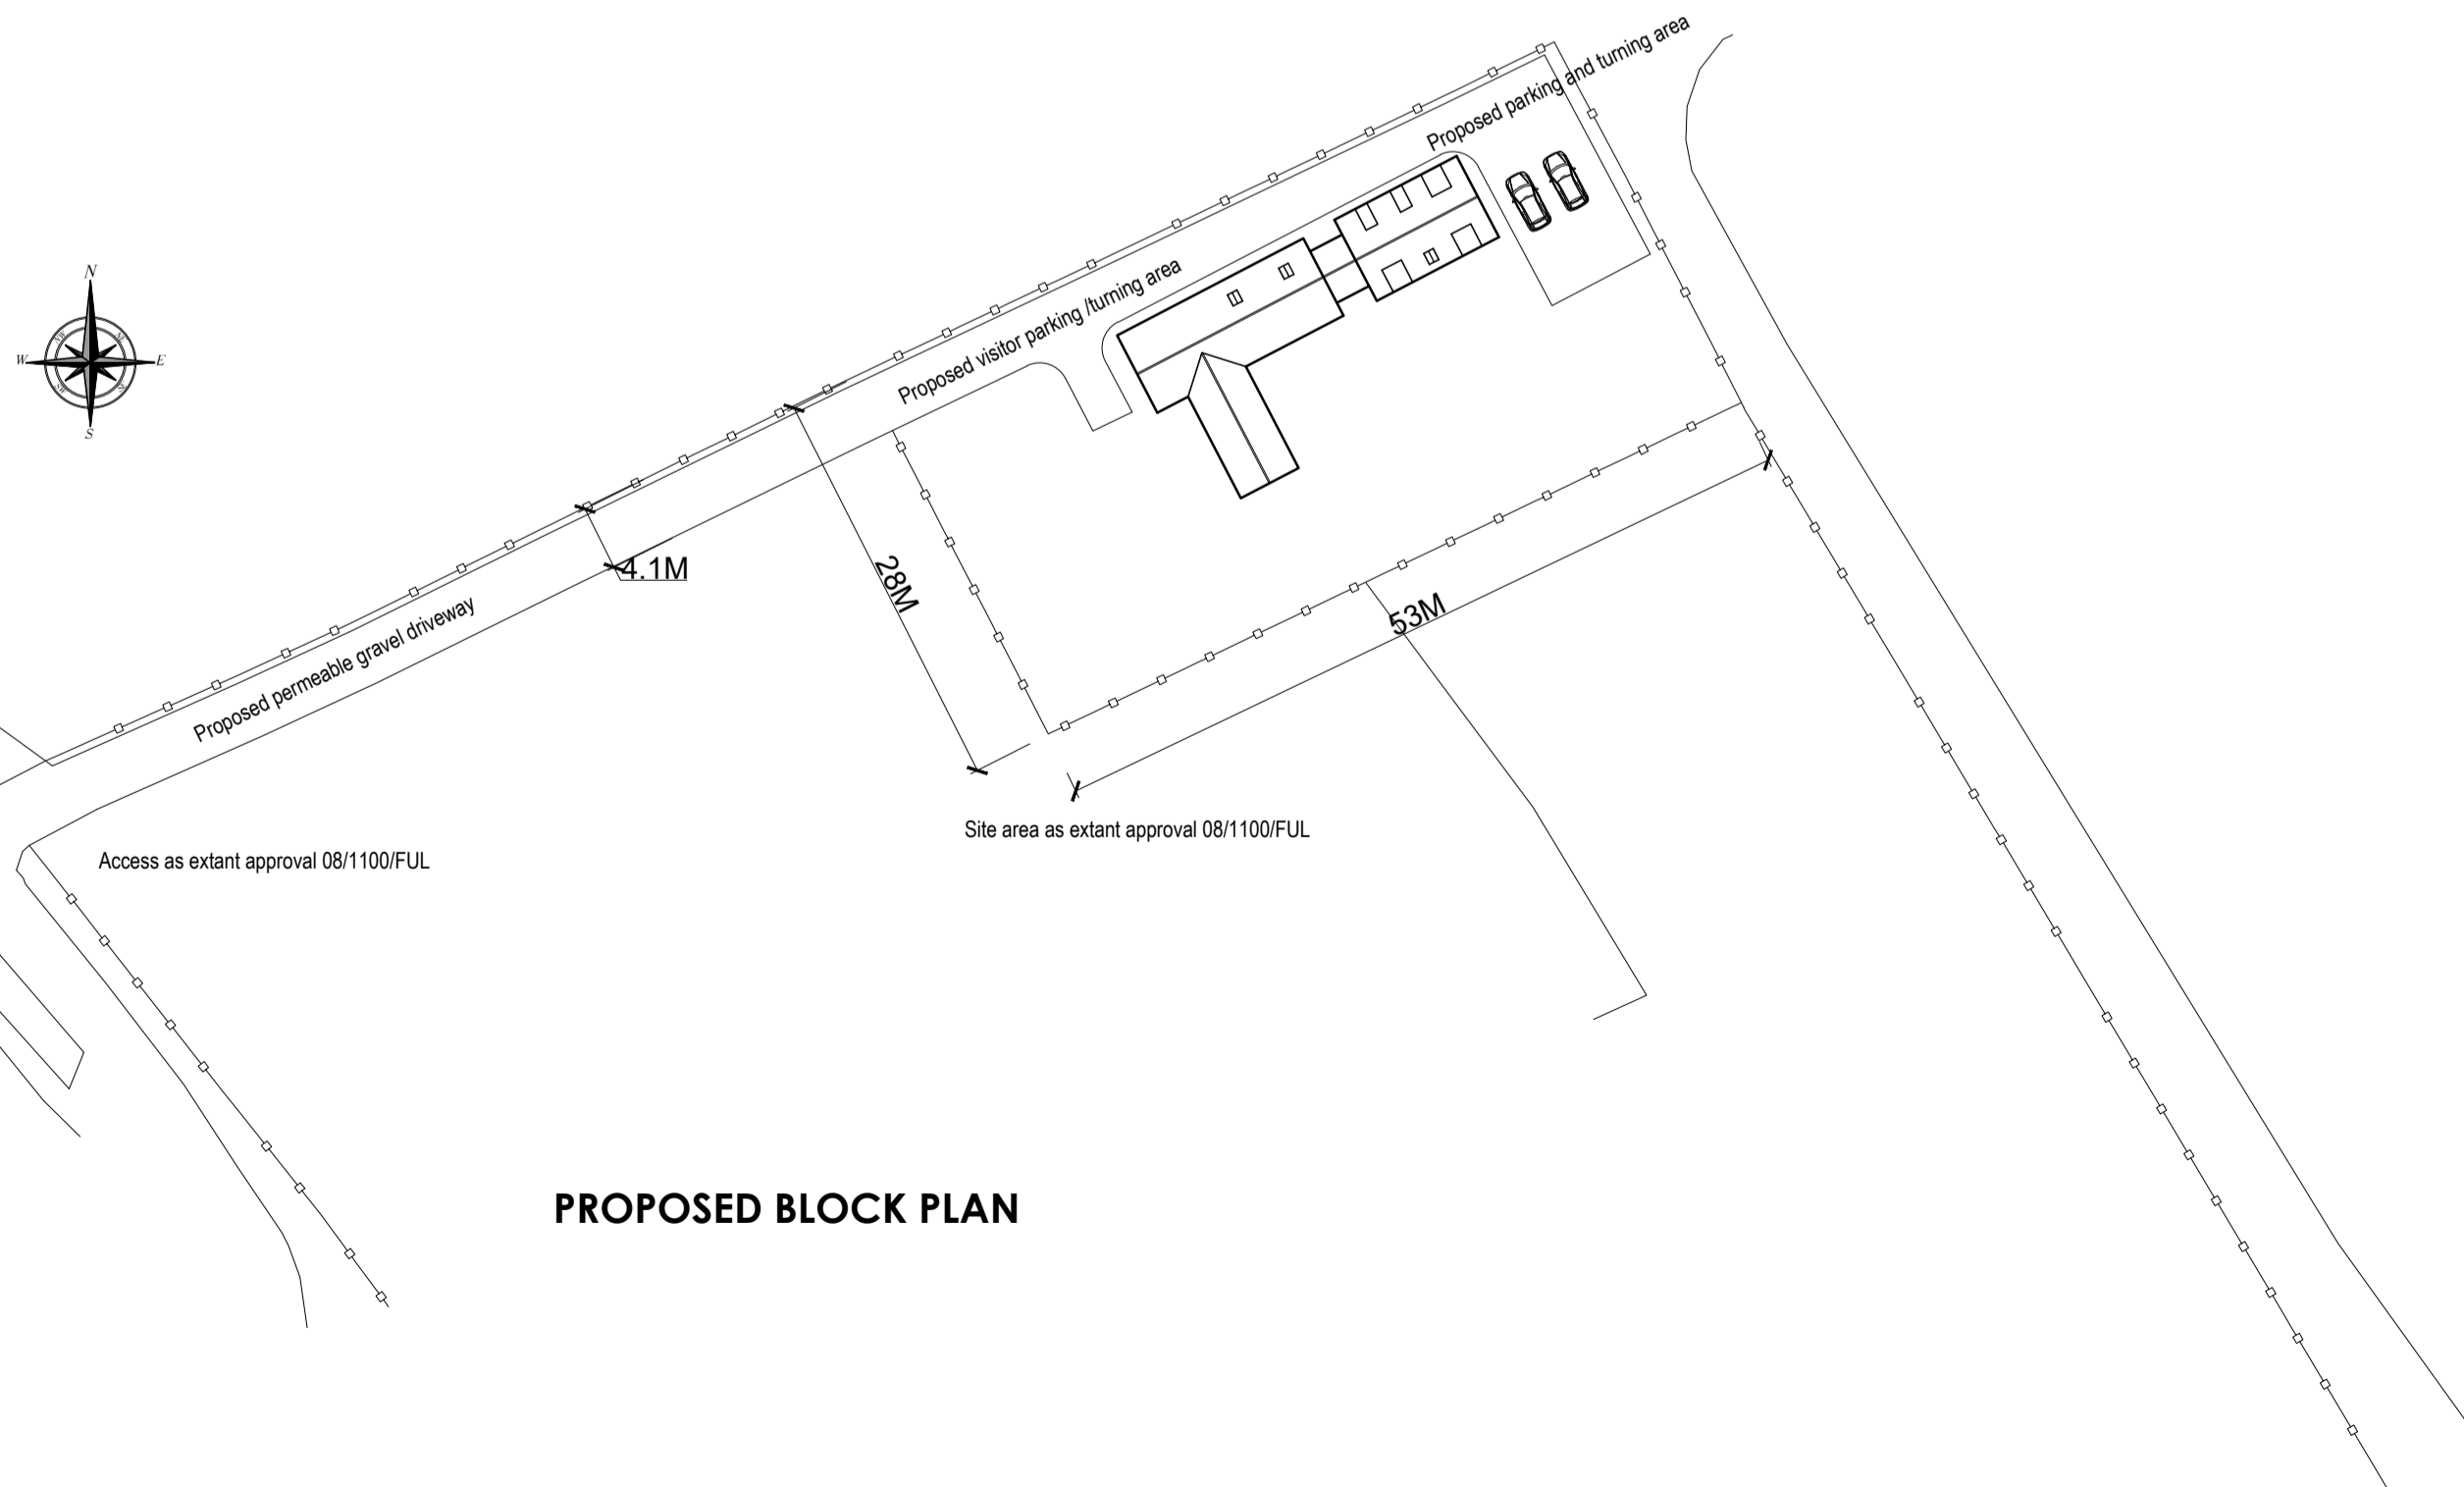

**PROPOSED BLOCK PLAN**

**NOTES:**  
DO NOT SCALE. ALL DIMENSIONS MUST BE CHECKED ON SITE.

This drawing is copyright and contains confidential information. It may not be reproduced or disseminated in a third party or used for any purpose other than that approved in writing without the prior written consent of Plan-It Design.

Client: **MR P ATHERTON**

Job Title: **REBUILD OF AGRICULTURAL BUILDING AND COTTAGE TO FORM DWELLING - TO INCLUDE DEMOLITION.**

Drawing Title: **PROPOSED PLANS**

Site Address: **Field Farm Barn  
Aunsby  
SLEAFORD Lincolnshire NG34 8TA**

|                                 |                       |                      |
|---------------------------------|-----------------------|----------------------|
| Scale: <b>1:50</b>              | Date: <b>15 02 23</b> | Drawn By: <b>SRW</b> |
| Drawing No.: <b>22- 018 102</b> | Revision:             |                      |

RICHMOND HOUSE,  
MAIN ROAD,  
LONG BENNINGTON,  
NOTTINGHAMSHIRE  
NG23 7DL

01400283166  
plandesign.co.uk

**PLAN-IT  
DESIGN**