



## PROPOSED FRONT ELEVATION

1:100

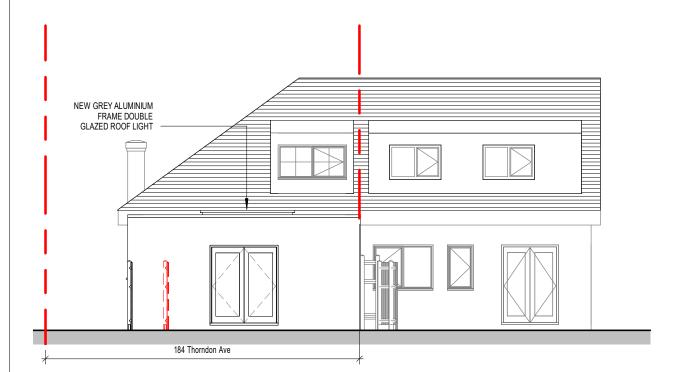

## PROPOSED REAR ELEVATION

1 · 100

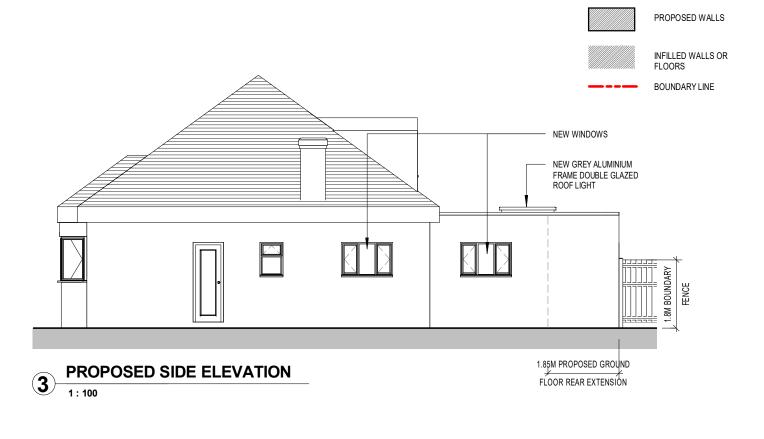

С	2023.08.09	DRAWING UPDATES
В	2023.07.17	DRAWING UPDATES
Α	2023.07.10	DRAWING UPDATES

**A3** 

REV DATE AMENDMENT

DRAWING KEY:

EXISTING WALLS/ FLOORS/ ROOF

OUTLINE OF EXISTING WALLS OR FLOORS REMOVED

184 THORNDON AVE BRENTWOOD, CM13 3TP

## oculus architects Ltd

441 West Green RoadLondon N15 3PL www.oarch.co.uk

PROPOSED ELEVAT	IONS

SCALE As indicated@  A3	DRAWN BY MN			
2023.05.18	CHECKED BY PA			
JOB No. 1158	<sup>D'</sup> 200-200 REV. C			
STAGE DRAFT				