


Notes:

The contractor is responsible for checking dimensions, tolerances and references. Any discrepancy to be verified with the Architect/Designer before proceeding with the works.

Where an item is covered by drawings to different scales the larger scale drawing is to be worked to.



Existing Rear Elevation

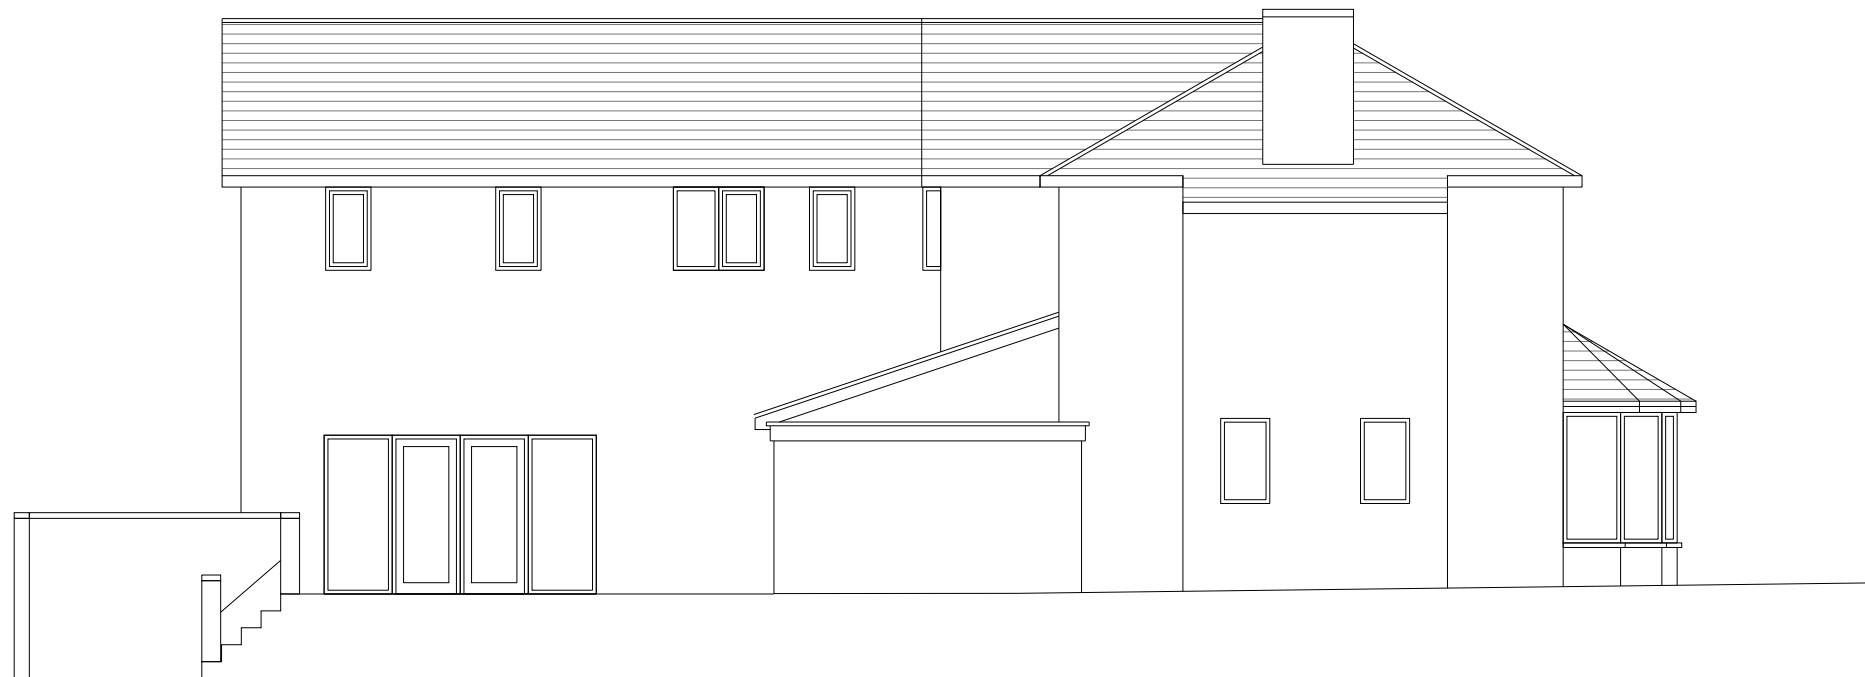

Existing Side Elevation

Scale 1:100



REV:	DESCRIPTION:	DATE:
STATUS:	PLANNING	

SITE:
Squirrel Walk,
Sutton Coldfield,
B74 3AU

TITLE:
Existing elevations

SCALE AT A3: 1:100	DATE: 31.07.2023	DRAWN: AK	CHECKED:
PROJECT NO: 2023-039	DRAWING NO: 5	REVISION: A	

