



Existing North Elevation

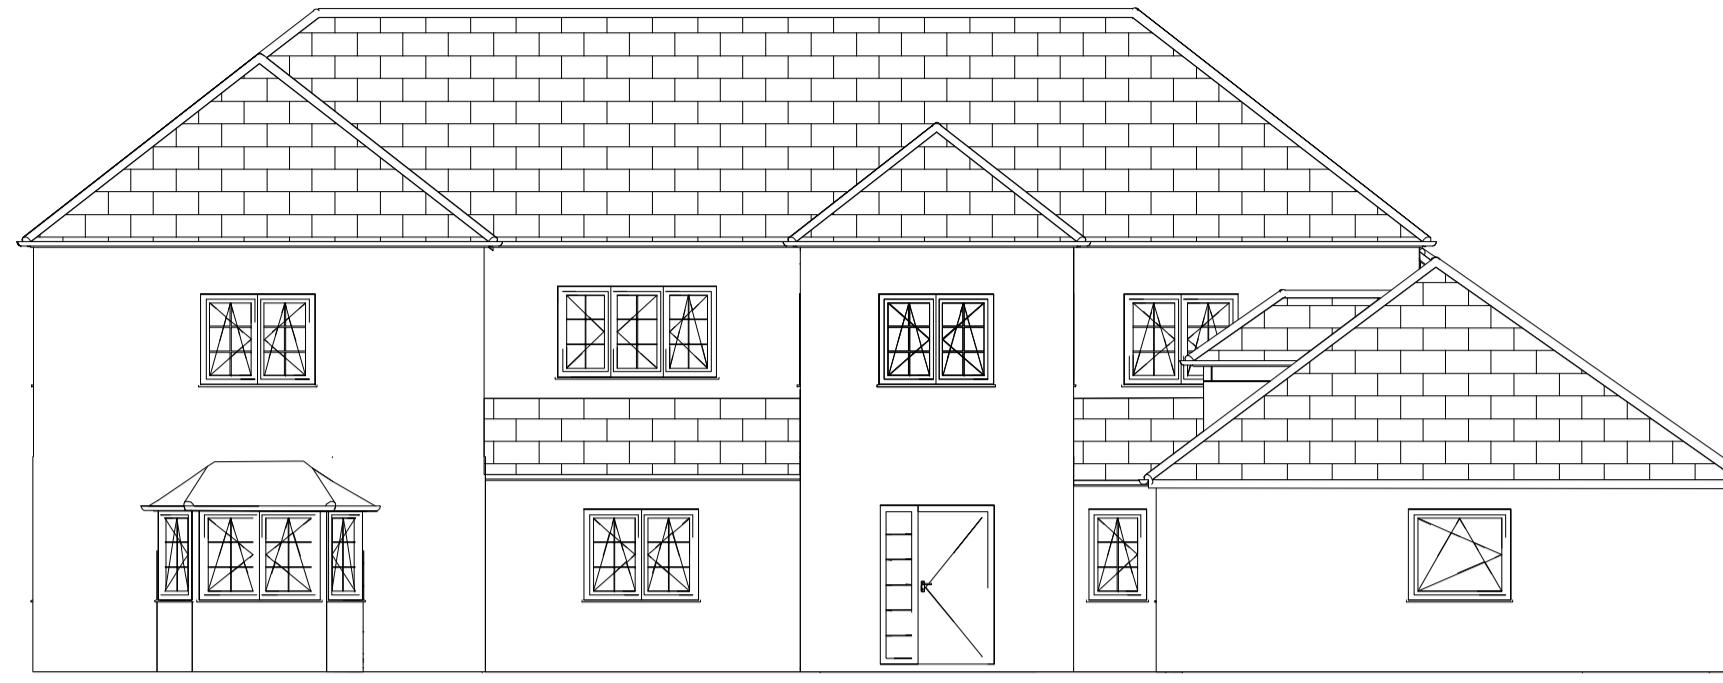


Proposed North Elevation

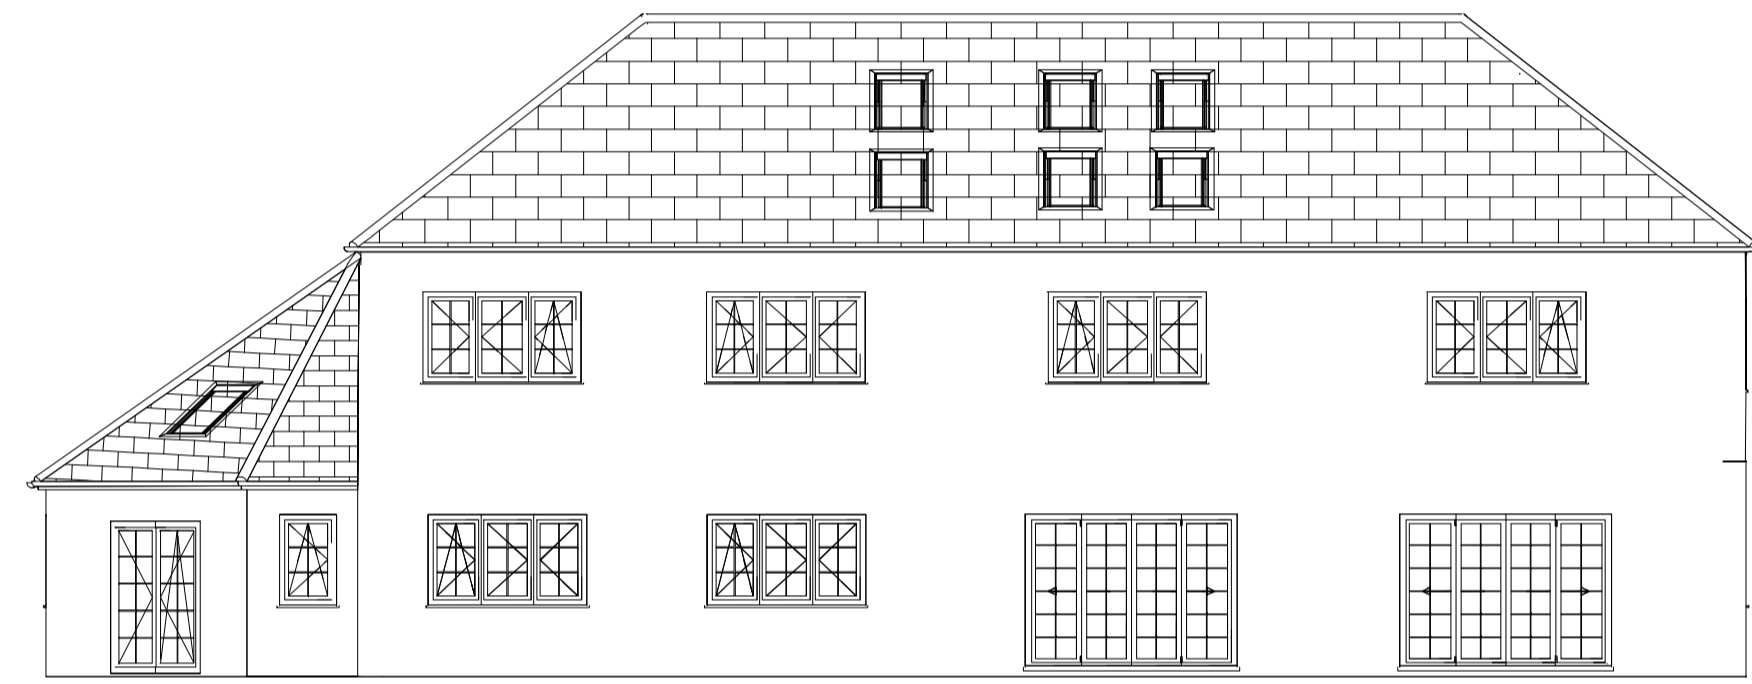


Existing South Elevation




Proposed South Elevation

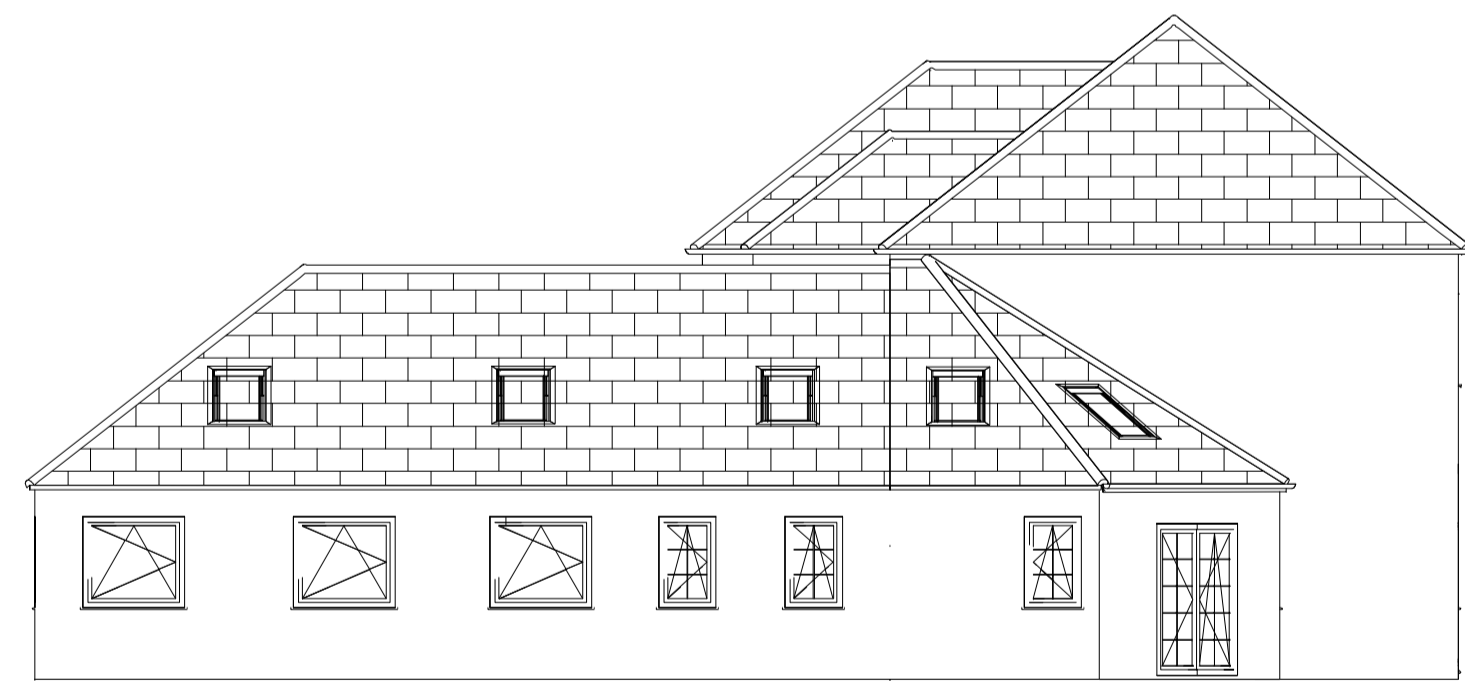


Existing East Elevation

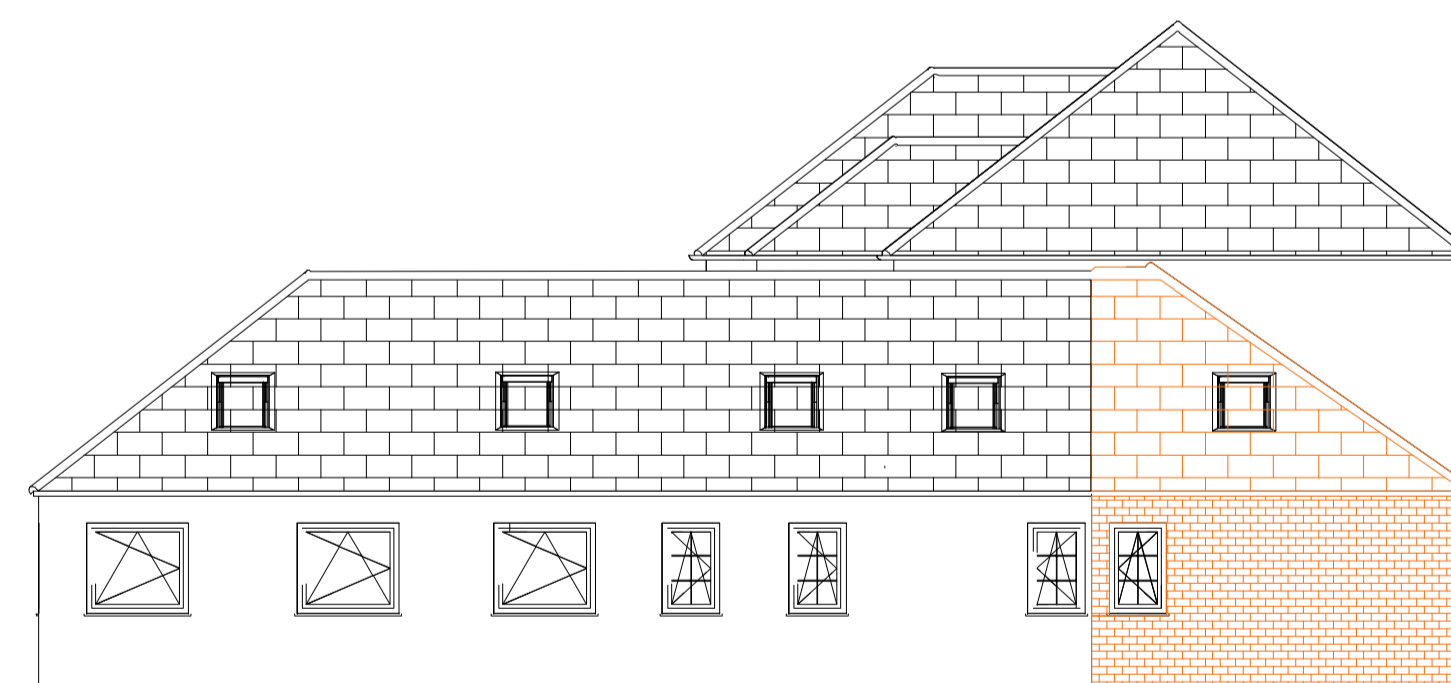


Proposed East Elevation

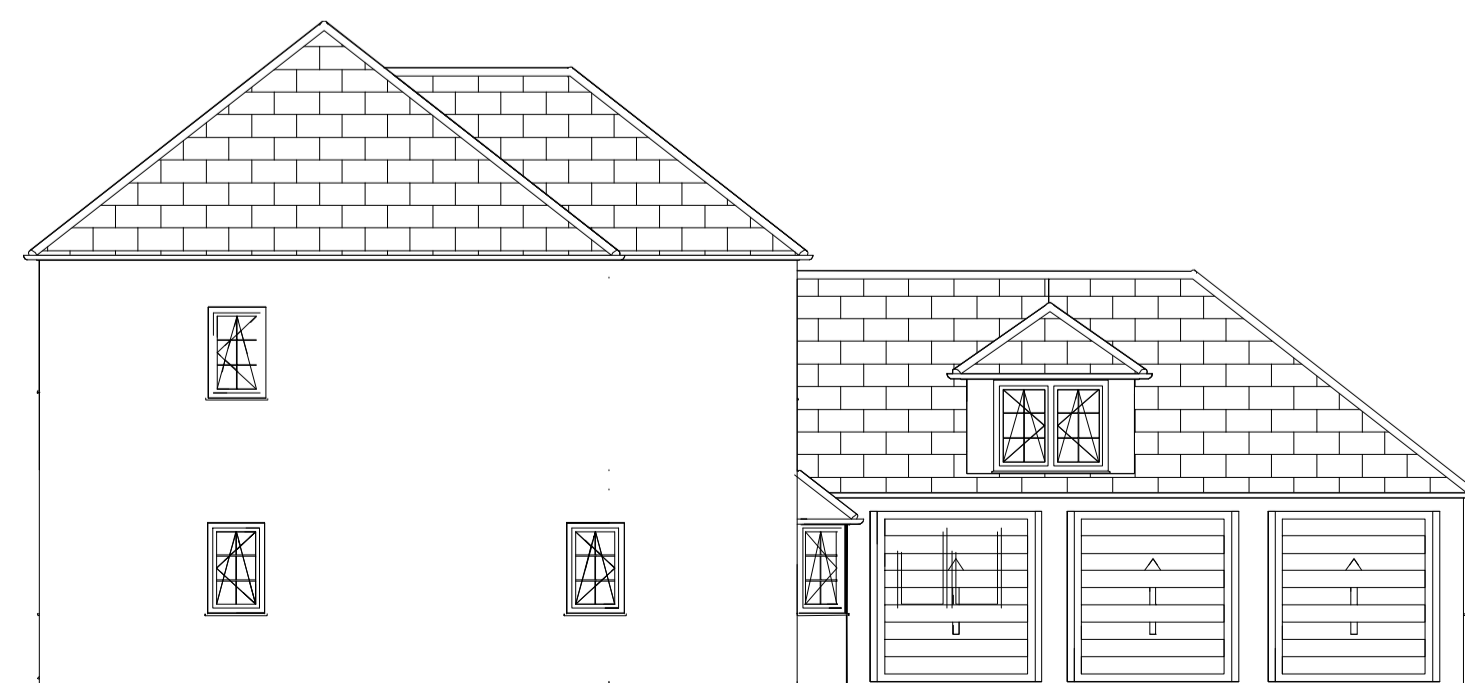

Existing West Elevation

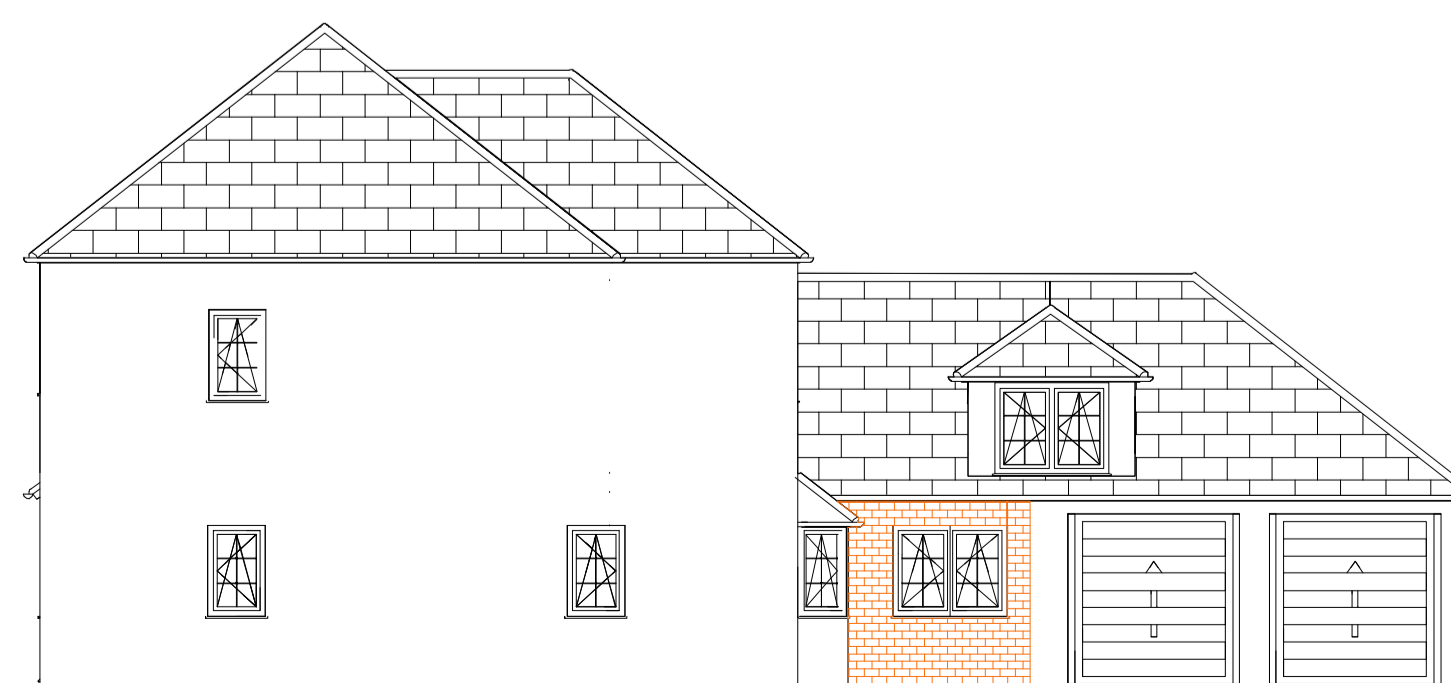

Proposed West Elevation

Drawing title: Madingley - Proposed Rear Extension and Garage Alteration Plan View		
Client: Mr & Mrs Maghizh Anandan Madingley, Endwood Drive Sutton Coldfield B74 3AJ	Drawing no. 2022/MAD/002	Scale: 1:100 @ A1
General notes: 1. This drawing is intended for the contractors pricing and reference only. 2. Do not Scale this drawing. 3. All dimensions provided are in meters Until Noted Otherwise.		Date created: 20/10/2022
 ENGINEERING SERVICES LIMITED <small>srenggandservices@gmail.com Contact: 07898569032</small>		