

This drawing is the copyright of **STEPHEN KNIGHTLEY PARTNERSHIP** and may not be copied without licence

This drawing is produced for the purposes of Town Planning and Building Regulation applications only. Dimensions not to be scaled from the drawing.





North Elevation


White House




West Elevation Elevation

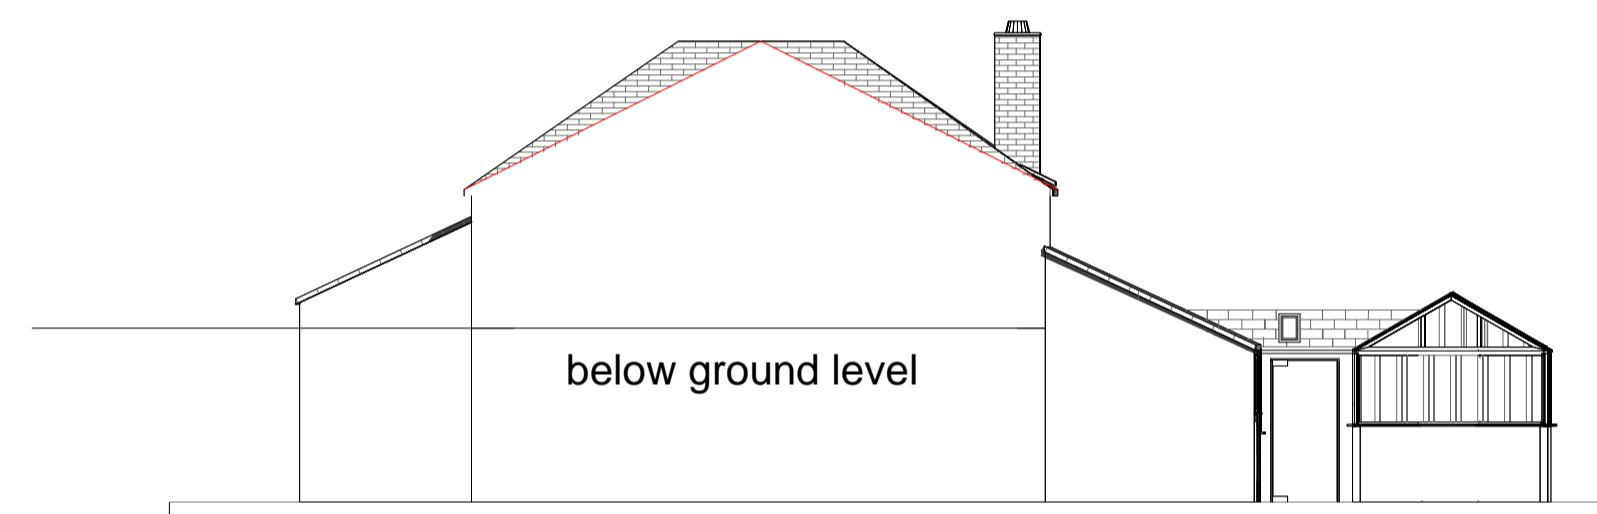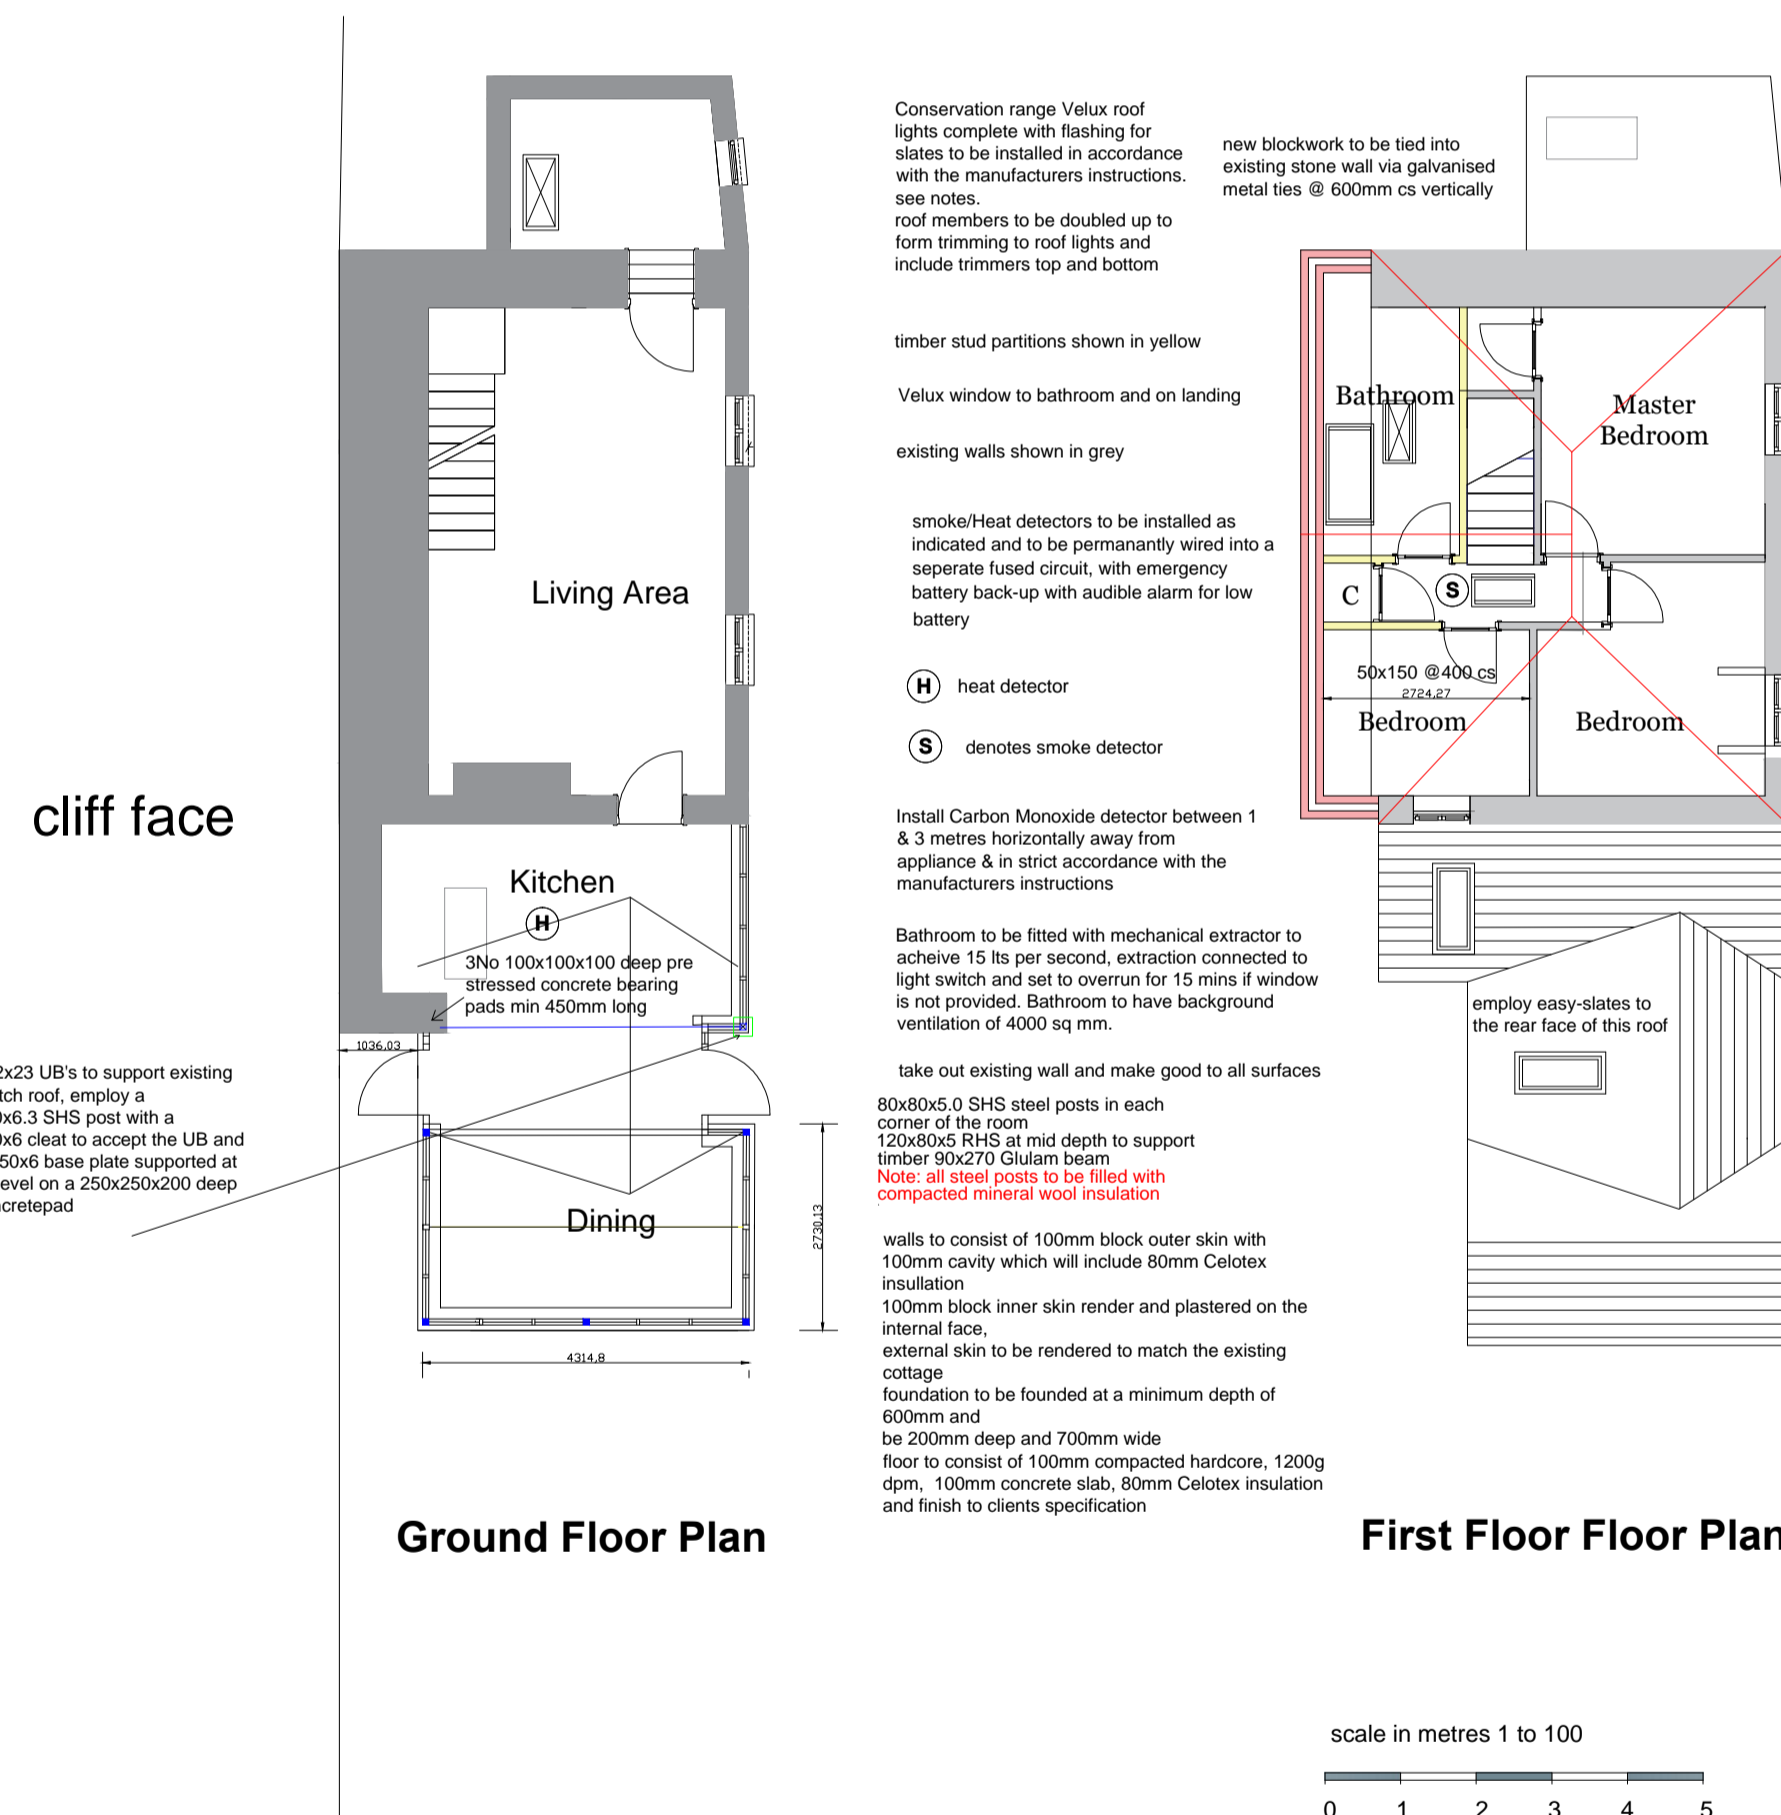

South Elevation (please note this elevation is indicative as the cliff face is directly behind the cottage)

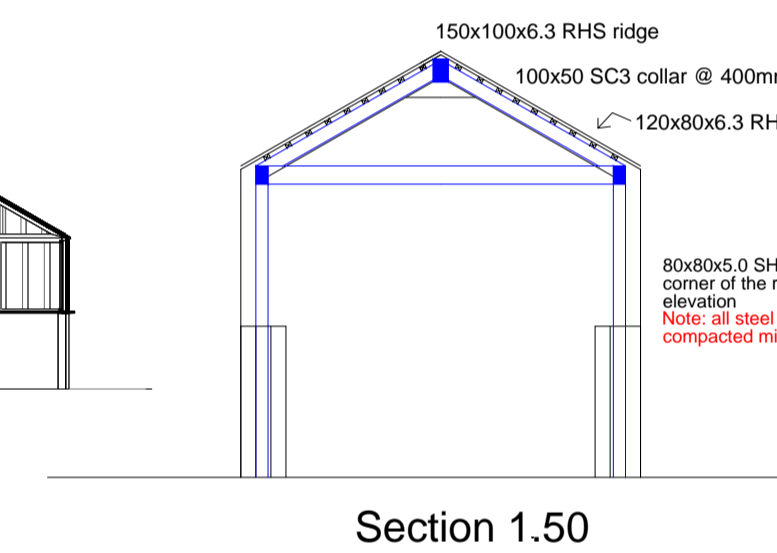

Section 1.50

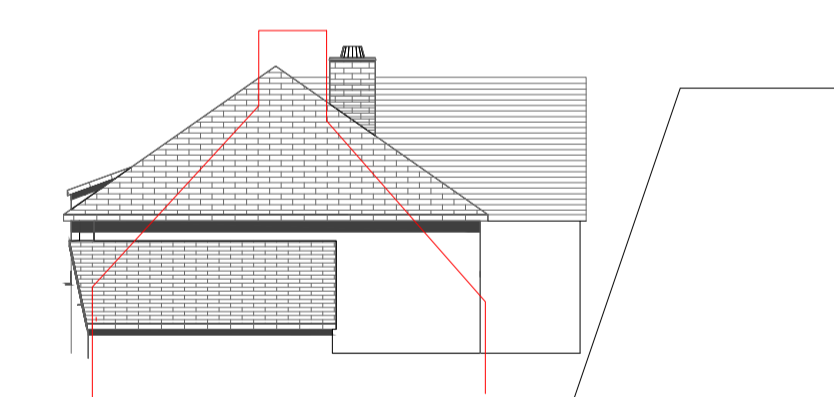


East Elevation Elevation (adjoining White House shown in red)

Revisions	date	description
01	Nov'20	Rear wall amended, Sect'n added
02	May'21	Dining area extended to the rear kitchen wall removed
03	Aug 21	South & East elevations added
04	July 23	Vertical slate added to match existing

**STEPHEN KNIGHTLEY PARTNERSHIP**  
AWARD WINNING PRACTICE

architectural design

Spring Gardens  
Bradford's Quay,  
Wadebridge Cornwall  
PL27 6DB

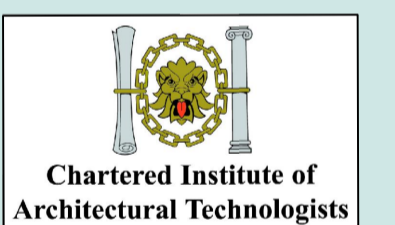

Wadebridge 813771

Proposals at :  
White House Cottage  
Port Isaac  
Cornwall

Drawing Title :  
Proposed Floor Plans B.R.

Scale : 1:100  
Drawn : S.K.  
Date : July 2020

Drawing No.  
2020/22/07/04