



NOTES


1. Do not scale from this drawing as liable to distort.
2. Copyright of this drawing is retained by the Kewilljoe Ltd and it must not be reproduced in whole or part without written consent.
3. All dimensions indicated are in millimetres unless noted otherwise.
4. This drawing should be read in conjunction with all other relevant and Specialist drawings and Specifications. Any variations or discrepancies are to be reported to the Kewilljoe Ltd prior to commencement of works.

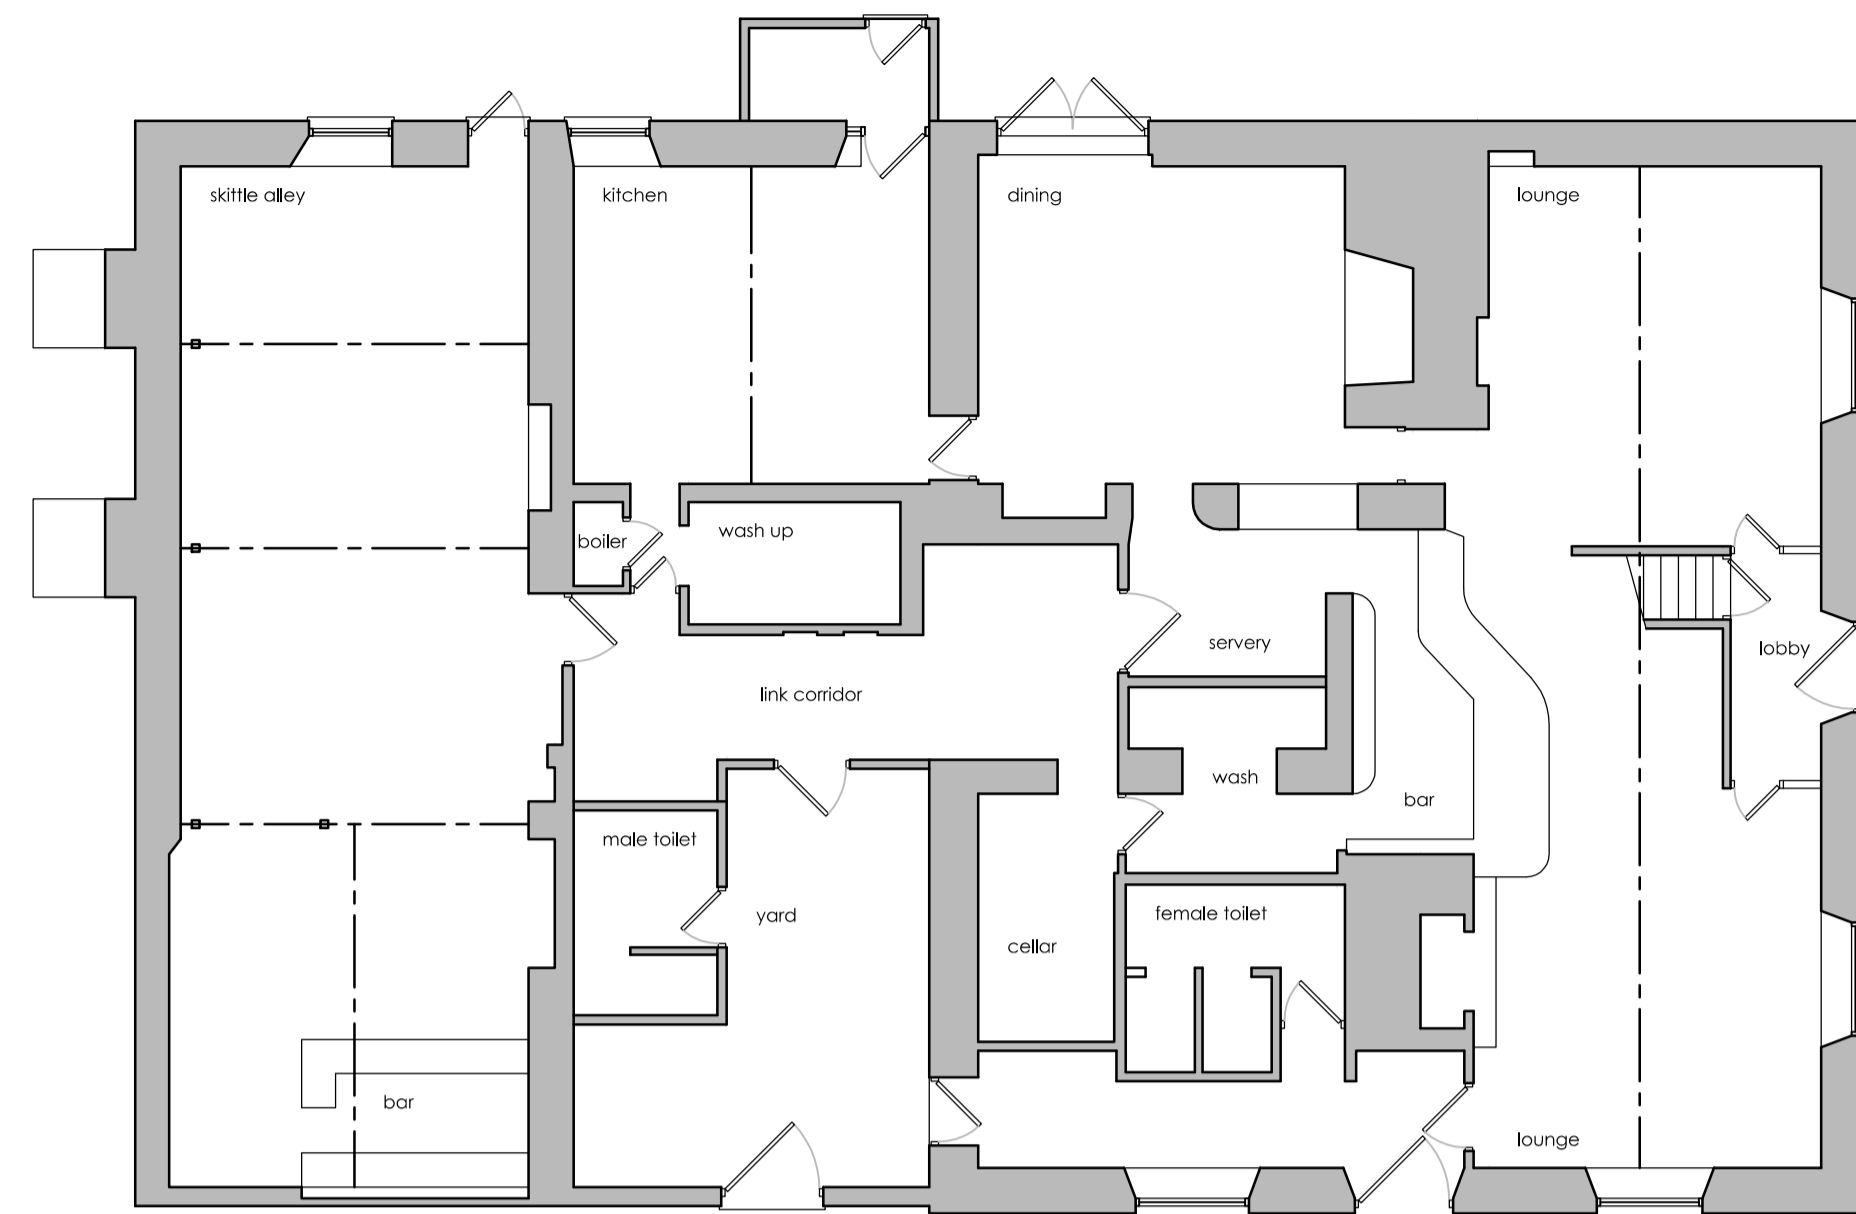


Existing Ground Floor Plan

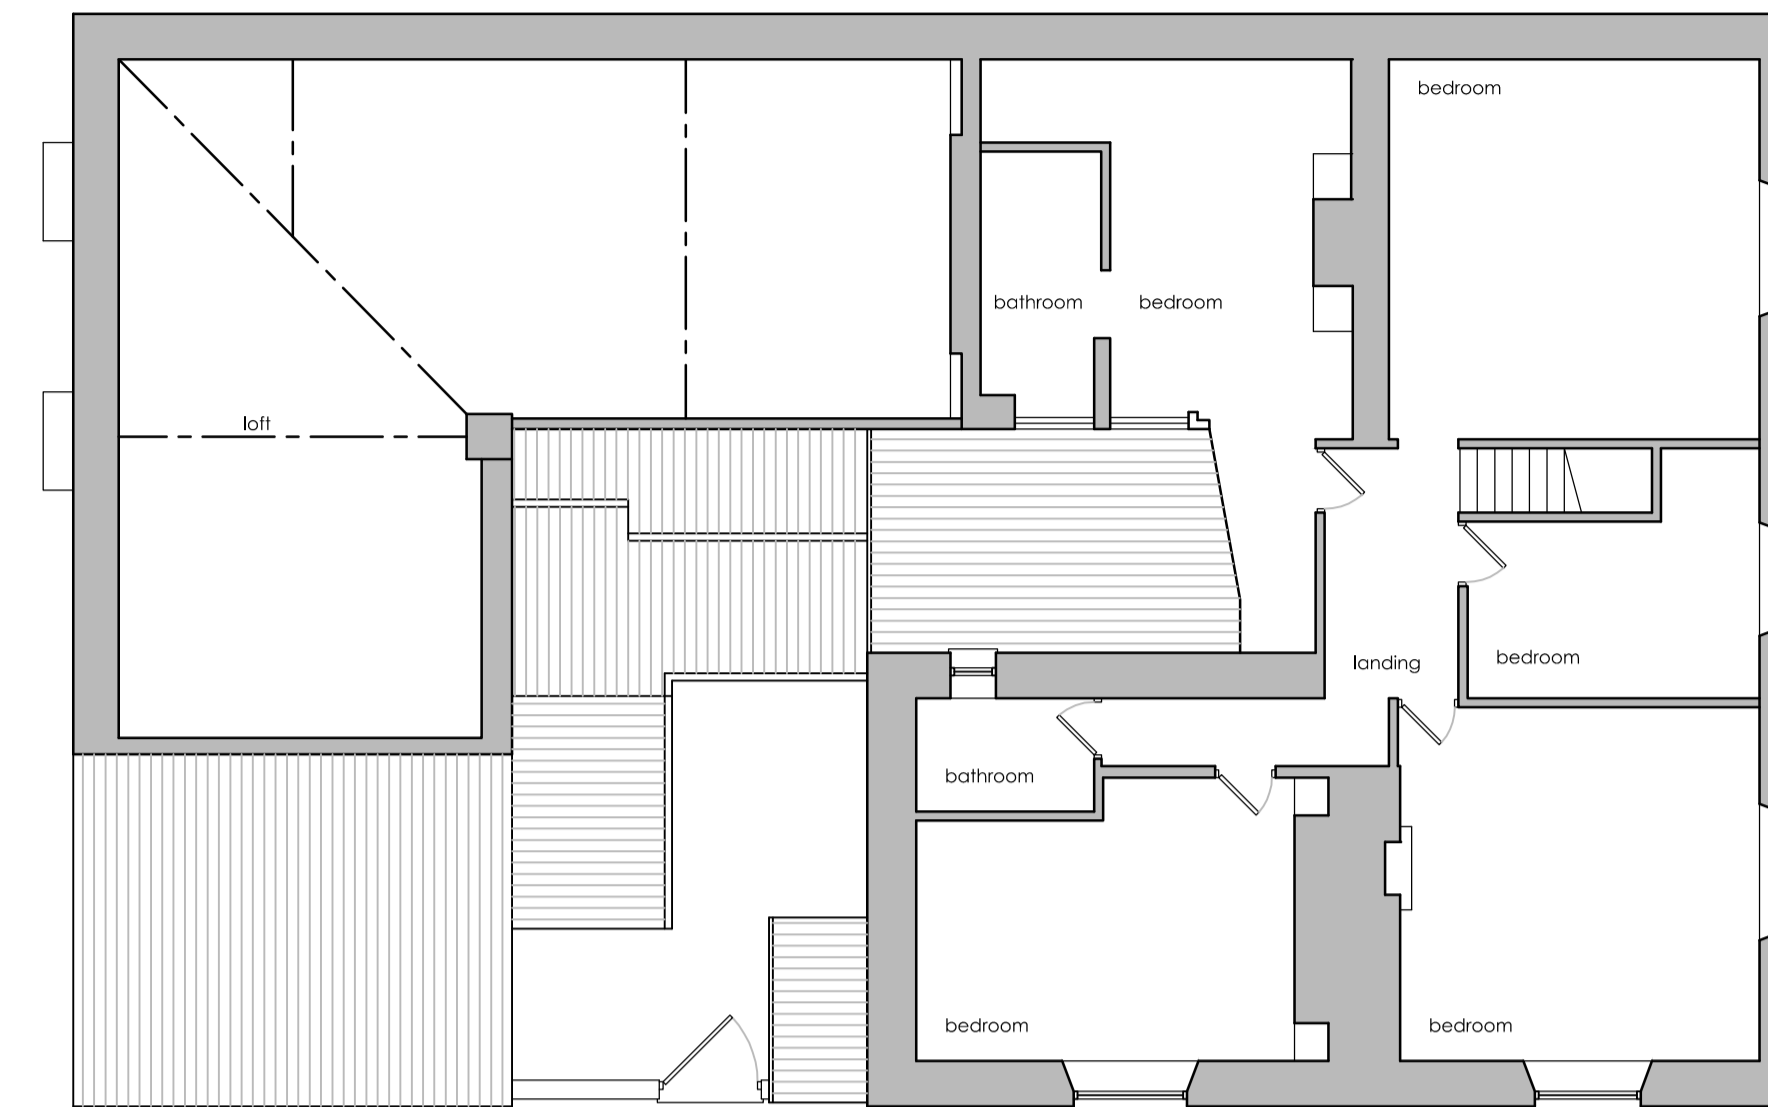

First Floor Plan

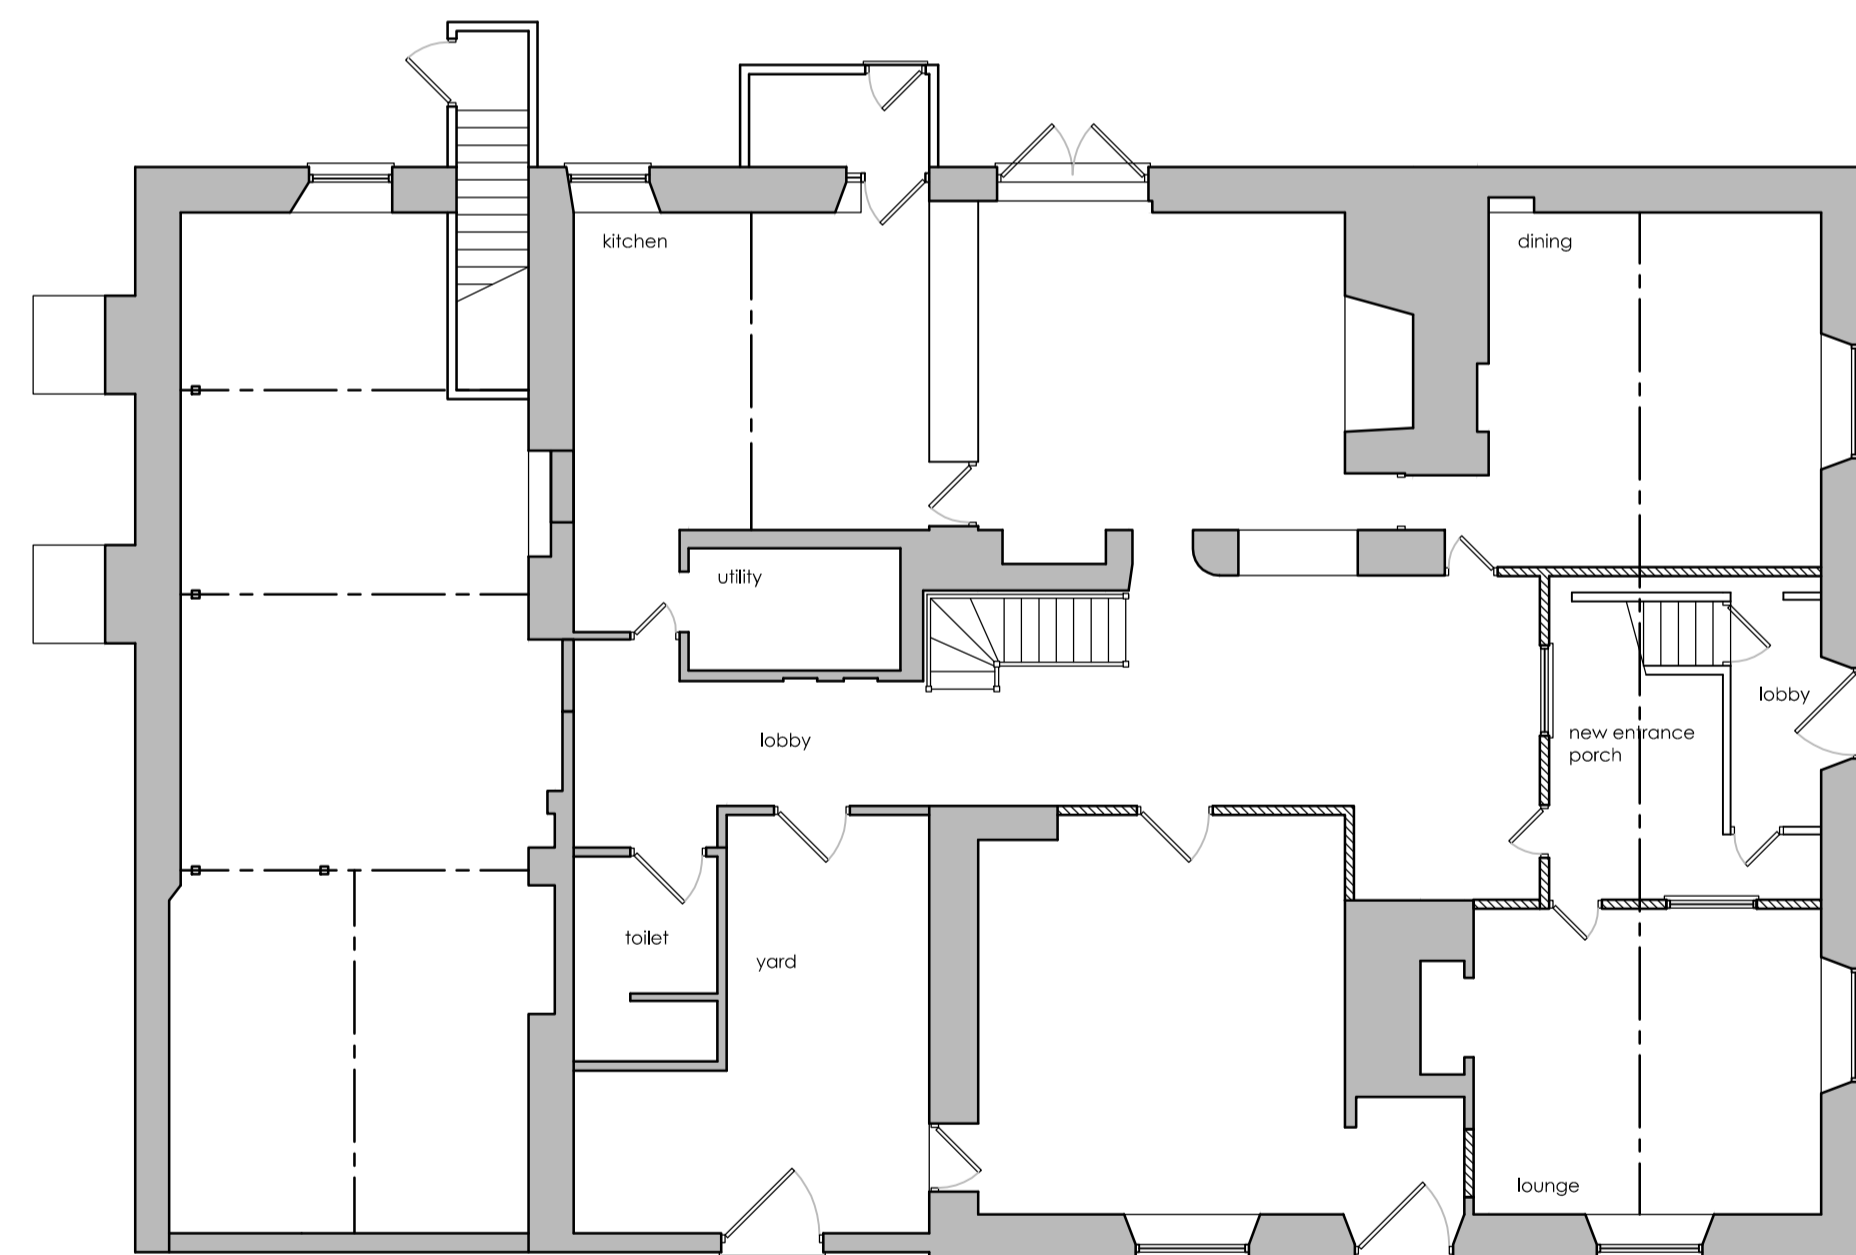

Proposed agaround Floor Plan

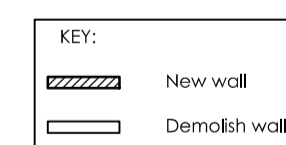

Rev	Date	Description	Author
P01	14.05.23	Preliminary Issue	KH

Project Title
**CHANGE OF USE APPLICATION
 BLACK DOG INN
 BLACK DOG
 CREDITON, DEVON**

Drawn
 Keith Hopkins

Checked
 Neil Maud

Scale/Size
 1:5100/A1

Date
 May 2023

**Kewilljoe Structural
 Designers**
 57 Tarka Way,
 Crediton, Devon
 EX17 3FF
 07925280031

Drawing Title
EXISTING & PROPOSED FLOOR PLANS

Project No.
 BLKDG-COU-01

Drawing Status
 CofU

Drawing No.
BLKDG-002

Revision
P01