


NOTES


1. Do not scale from this drawing as liable to distort.
2. Copyright of this drawing is retained by the Kewilljoe Ltd and it must not be reproduced in whole or part without written consent.
3. All dimensions indicated are in millimetres unless noted otherwise.
4. This drawing should be read in conjunction with all other relevant and Specialist drawings and Specifications. Any variations or discrepancies are to be reported to the Kewilljoe Ltd prior to commencement of works.

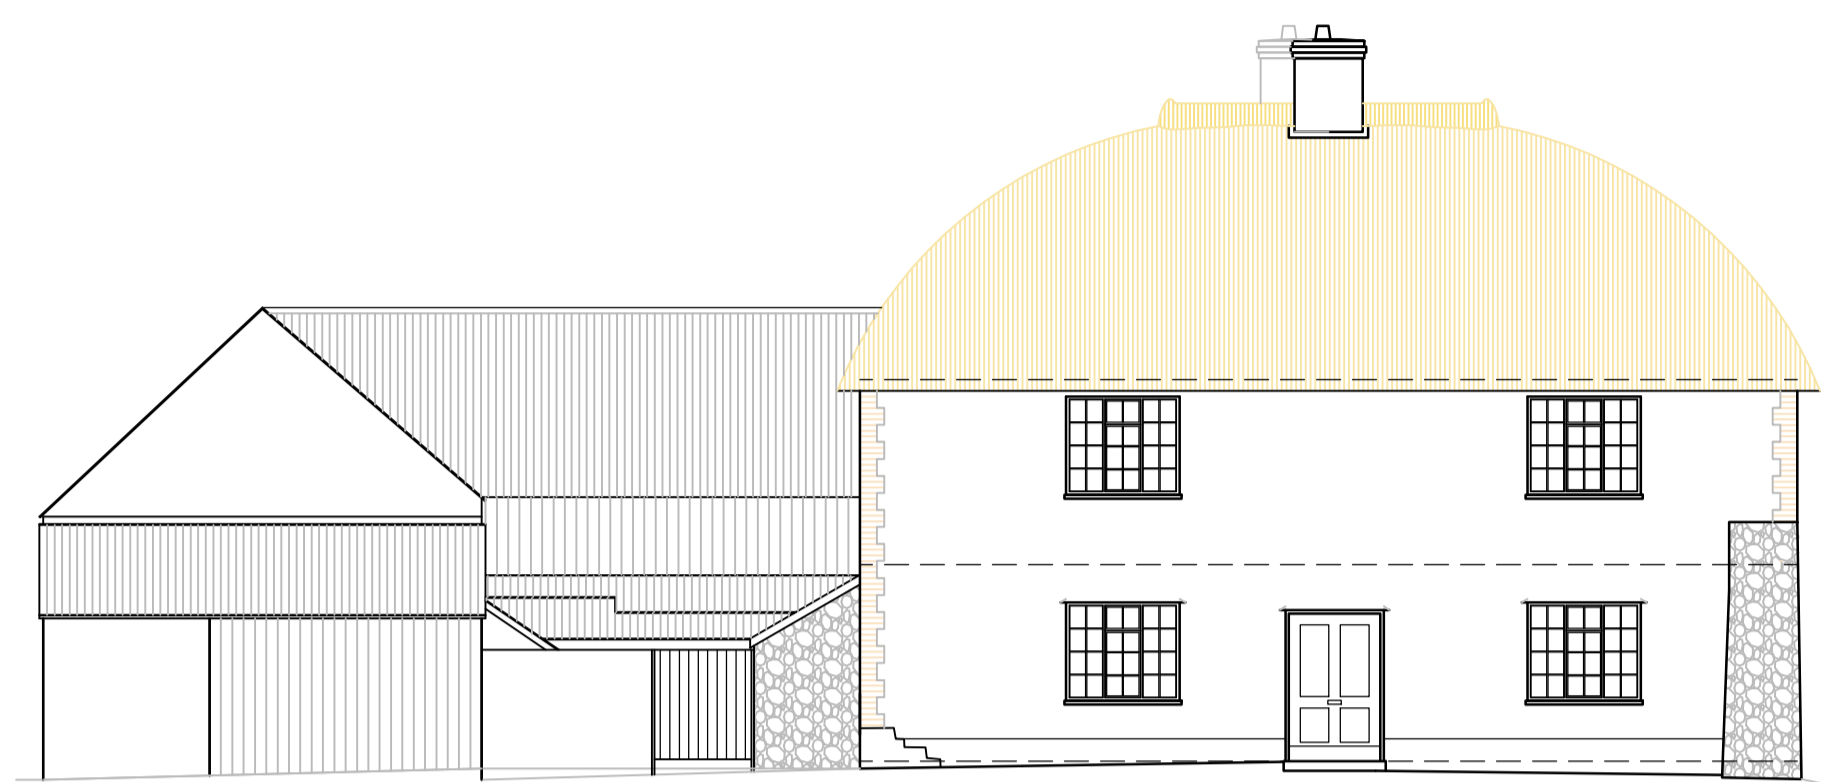


West Elevation



South Elevation

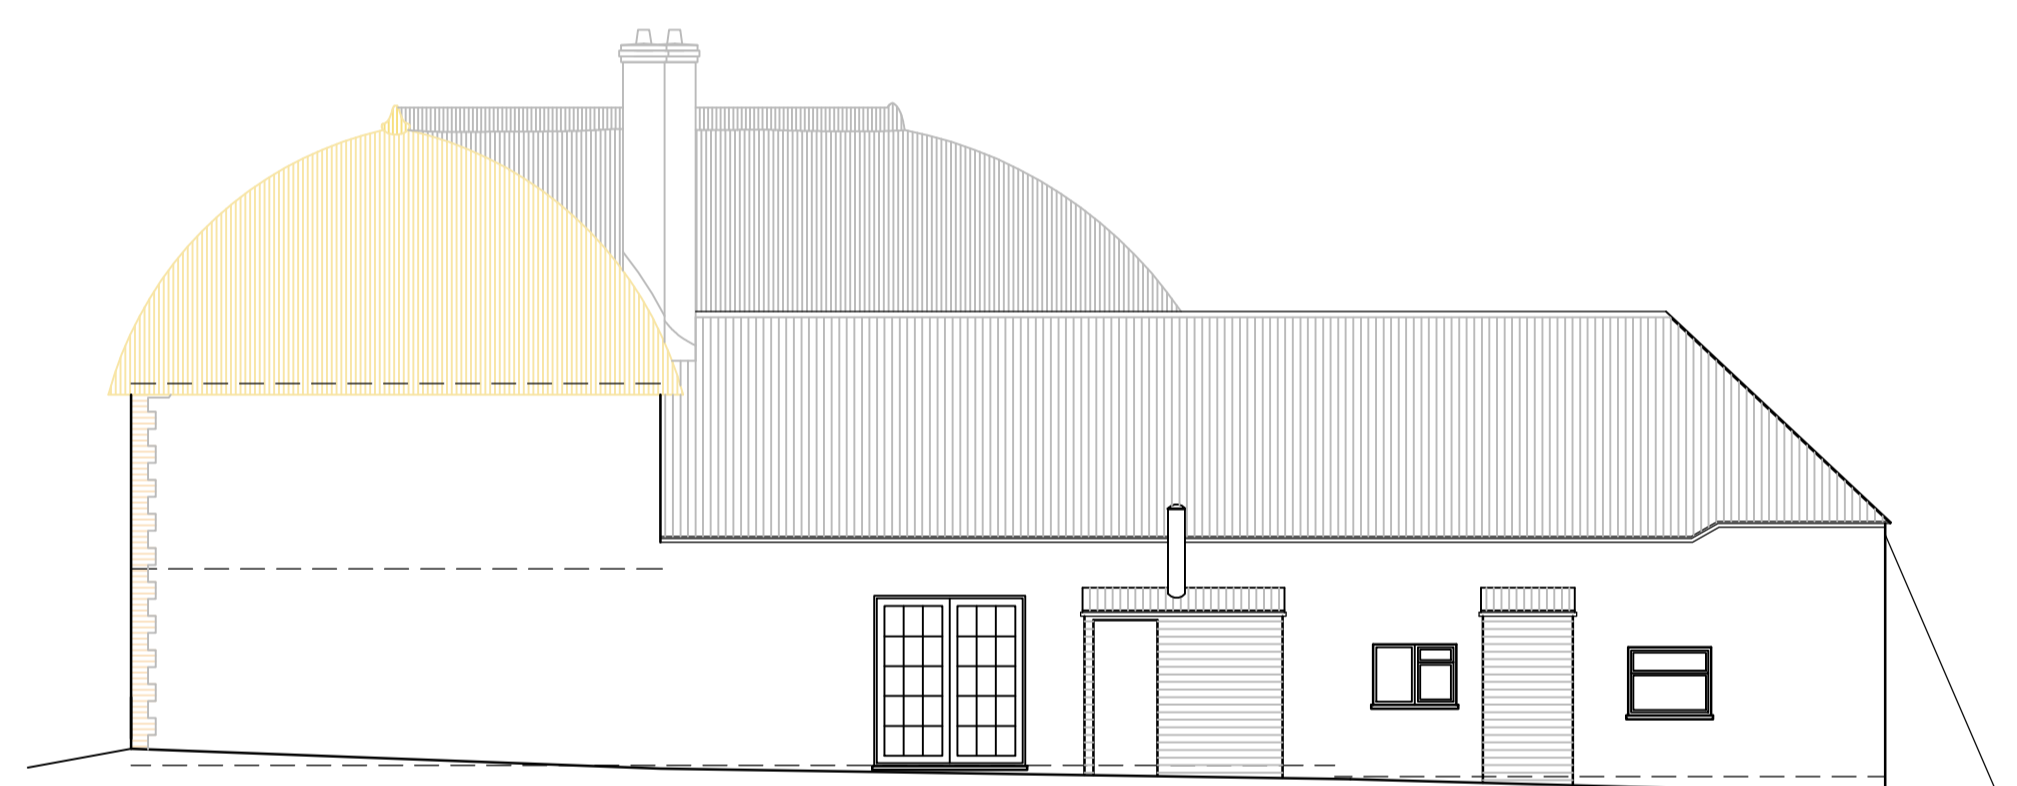

East Elevation

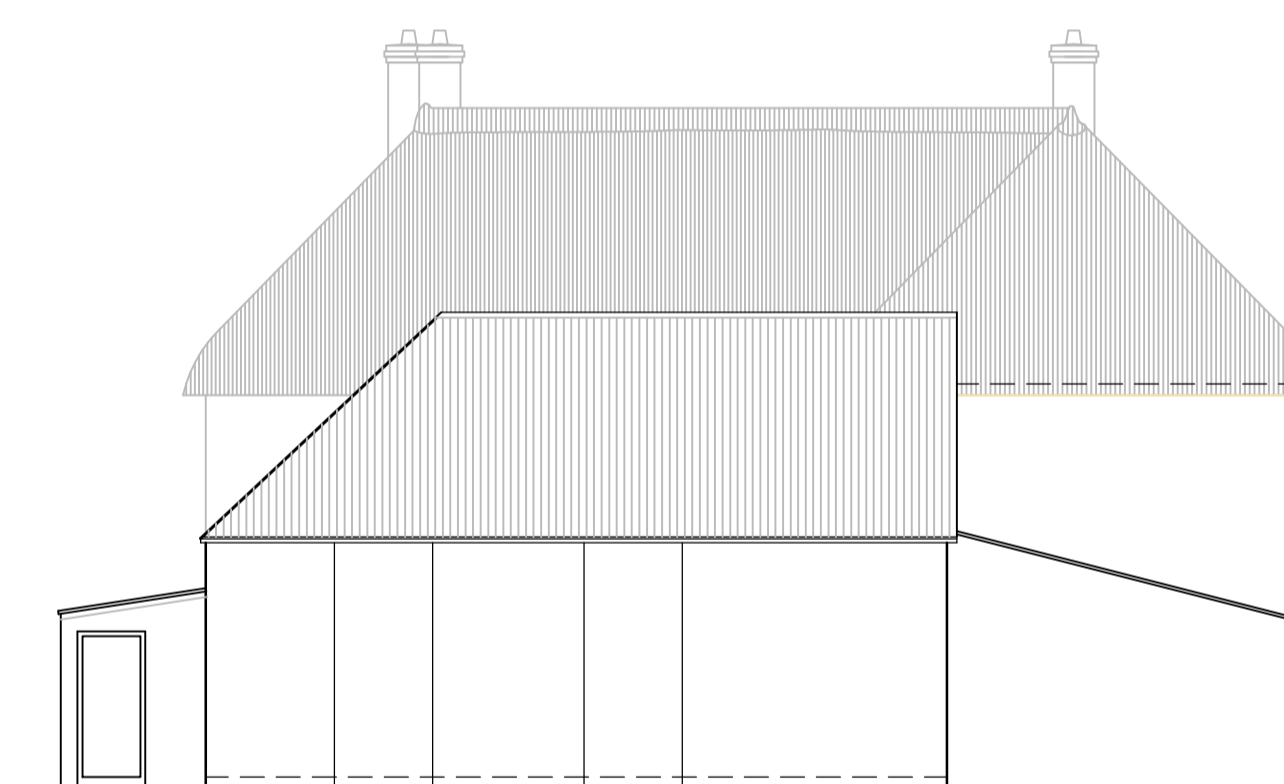

North Elevation

Rev	Date	Description	Author
P02	28.07.23	Updated to suit comments	KH
P01	14.05.23	Preliminary Issue	KH

Project Title  
**CHANGE OF USE APPLICATION  
 BLACK DOG INN  
 BLACK DOG  
 CREDITON, DEVON**

Drawn Keith Hopkins	Checked Neil Maud
Scale/Size 1:100/A1	Date May 2023

**Kewilljoe Structural  
 Designers**  
 57 Tarka Way,  
 Crediton, Devon  
 EX17 3FF  
 07925280031

Drawing Title  
**EXISTING & PROPOSED ELEVATIONS**

Project No. BLKDG-COU-01	Drawing Status CofU
-----------------------------	------------------------

Drawing No. BLKDG-003	Revision P02
--------------------------	-----------------