


BLOCK/SITE PLAN
AREA 55m x 55m A3
SCALE 1:200
CENTRE COORDINATES: 313871, 113585

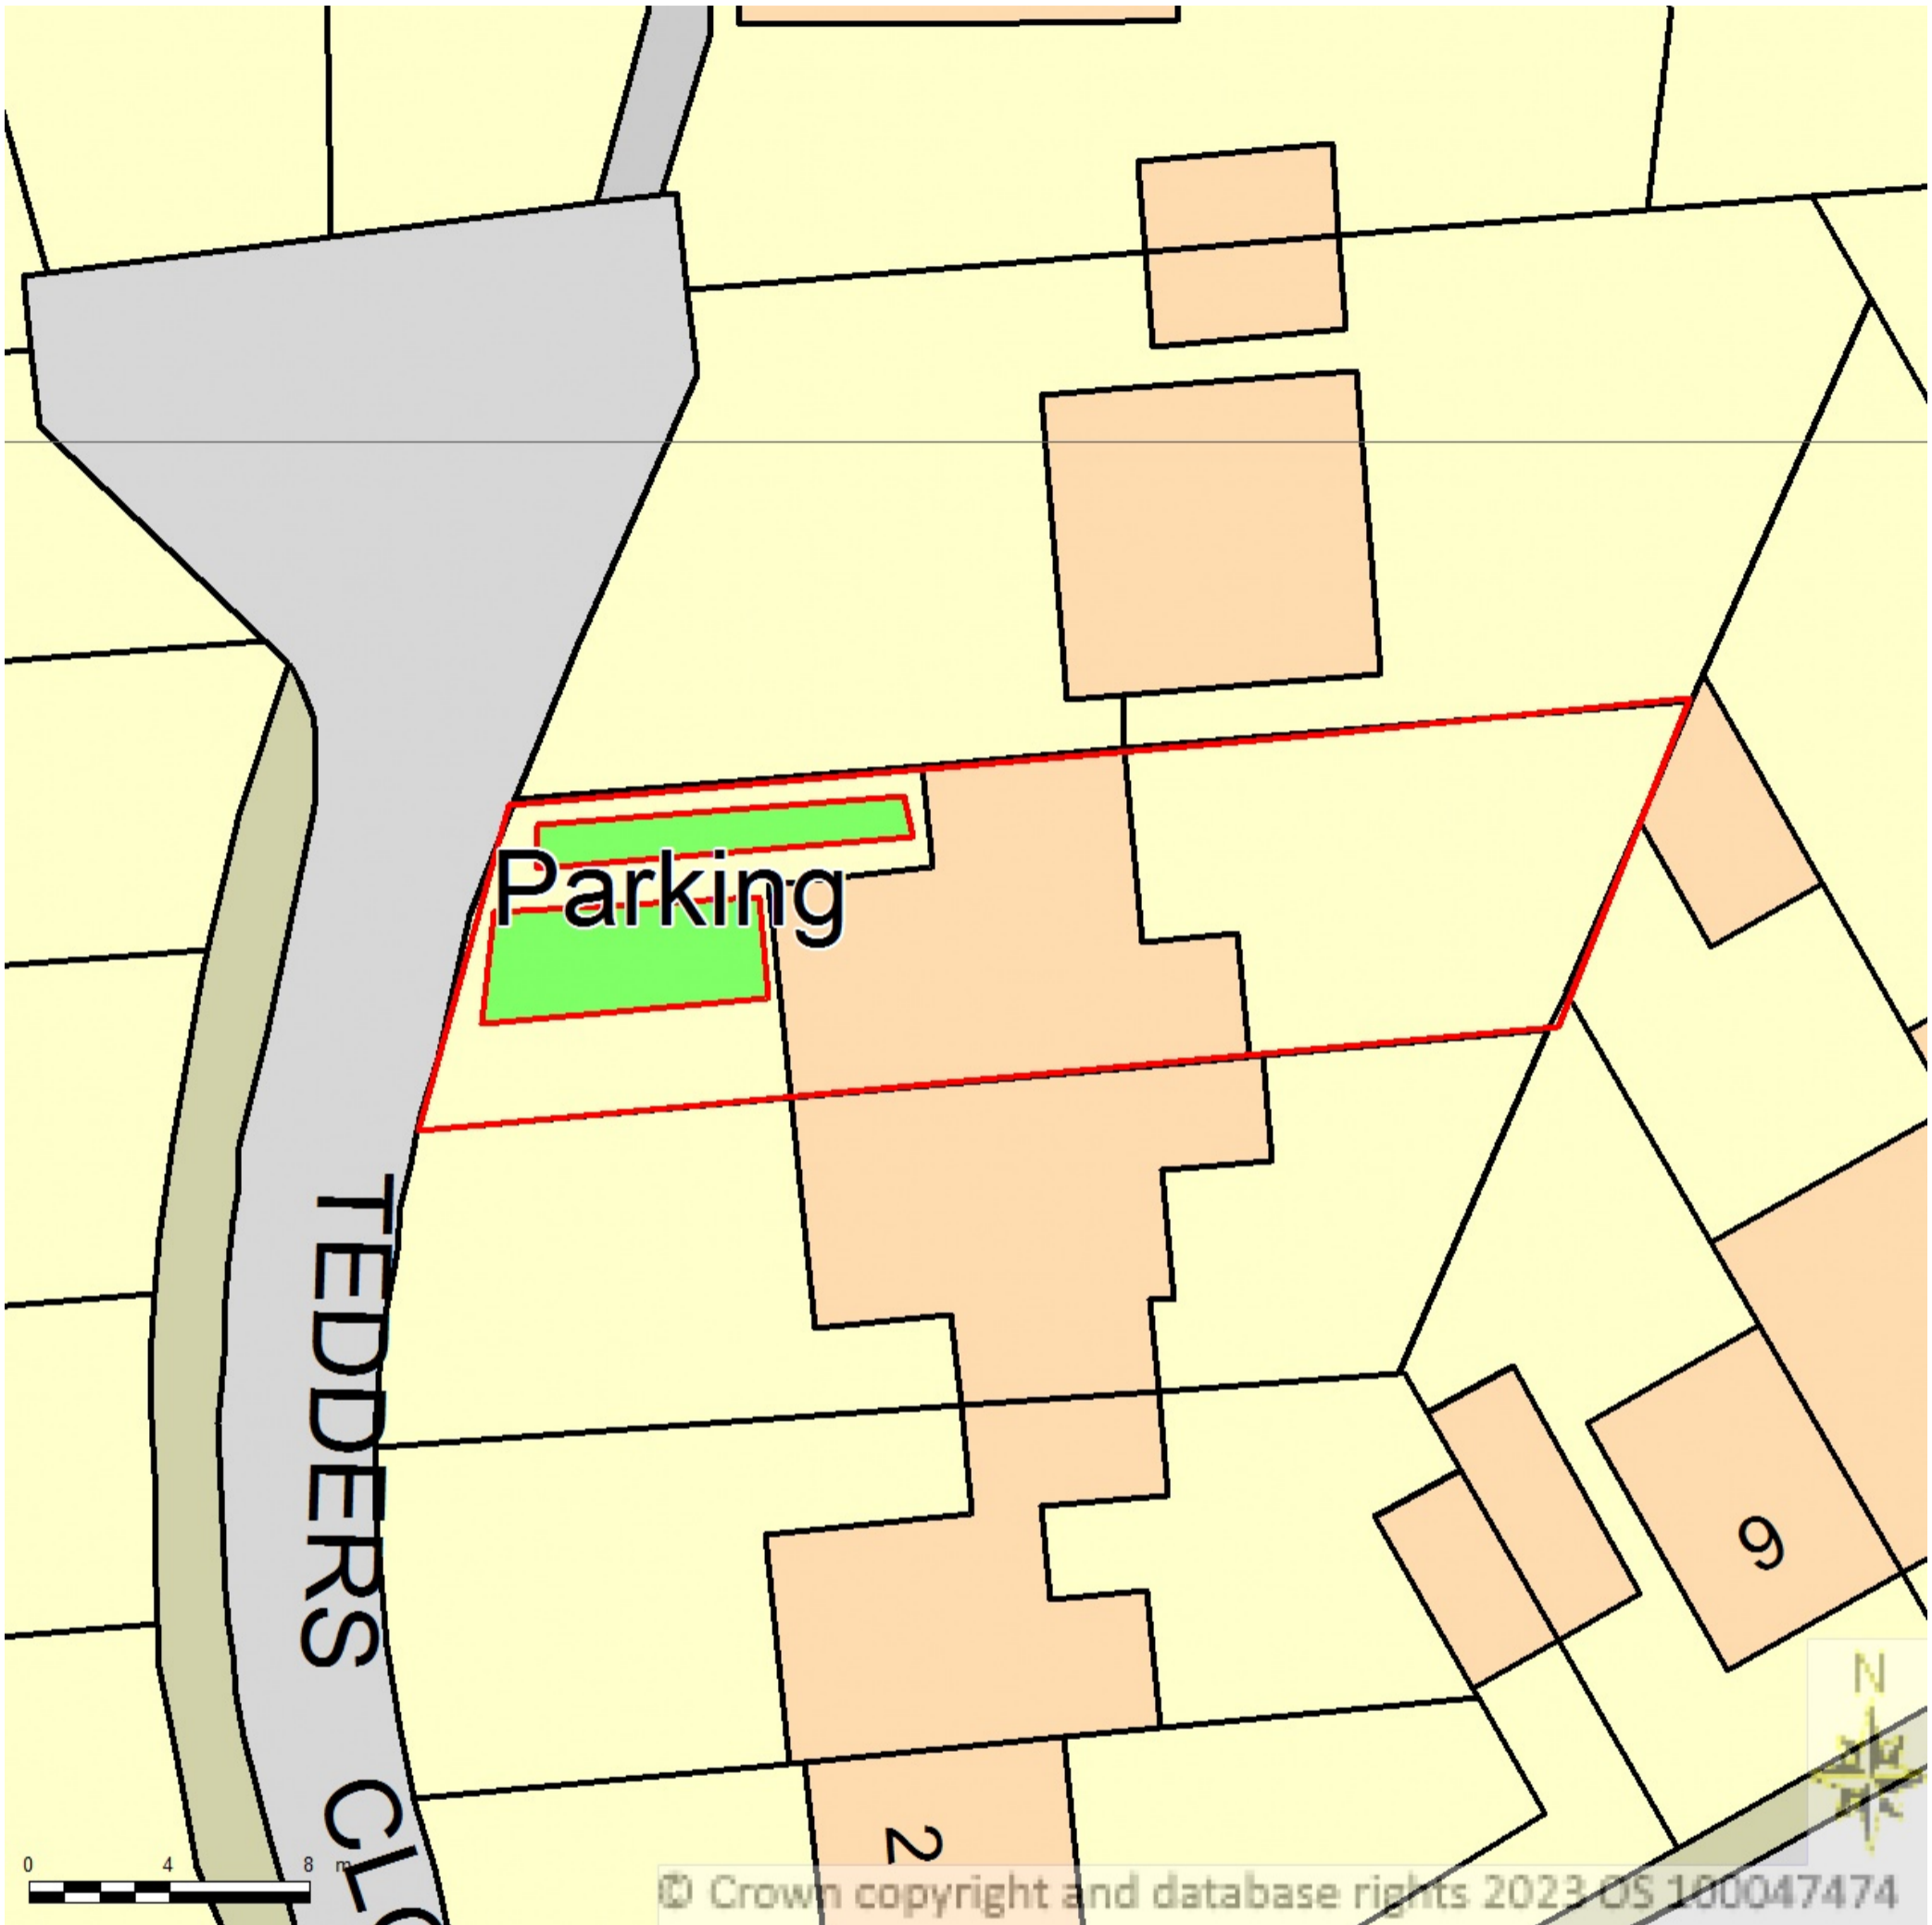

© Crown copyright and database rights 2023 OS 100047474



Supplied by Streetwise Maps Ltd
www.streetwise.net
Licence No: 100047474
11/08/2023 07:34:12