
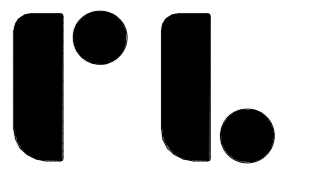


This line should measure 60mm when printed correctly

This drawing is the copyright of Roberts Limbrick Ltd and should not be reproduced in whole or in part or used in any manner whatsoever without their written permission.

Responsibility is not accepted for errors made by others in scaling from this drawing. Use only figured dimensions and report any discrepancies or omissions to the Architect immediately.

Rev	Dat	By	Chk	Descriptio
P01	11.07.2023	RS	RS	Draft Planning Issue
P02	21.07.2023	RS	RS	Draft Planning Issue
P03	28.07.2023	RS	RS	Draft Planning Issue
C01	28.07.2023	RS	RS	ISSUED FOR PLANNING

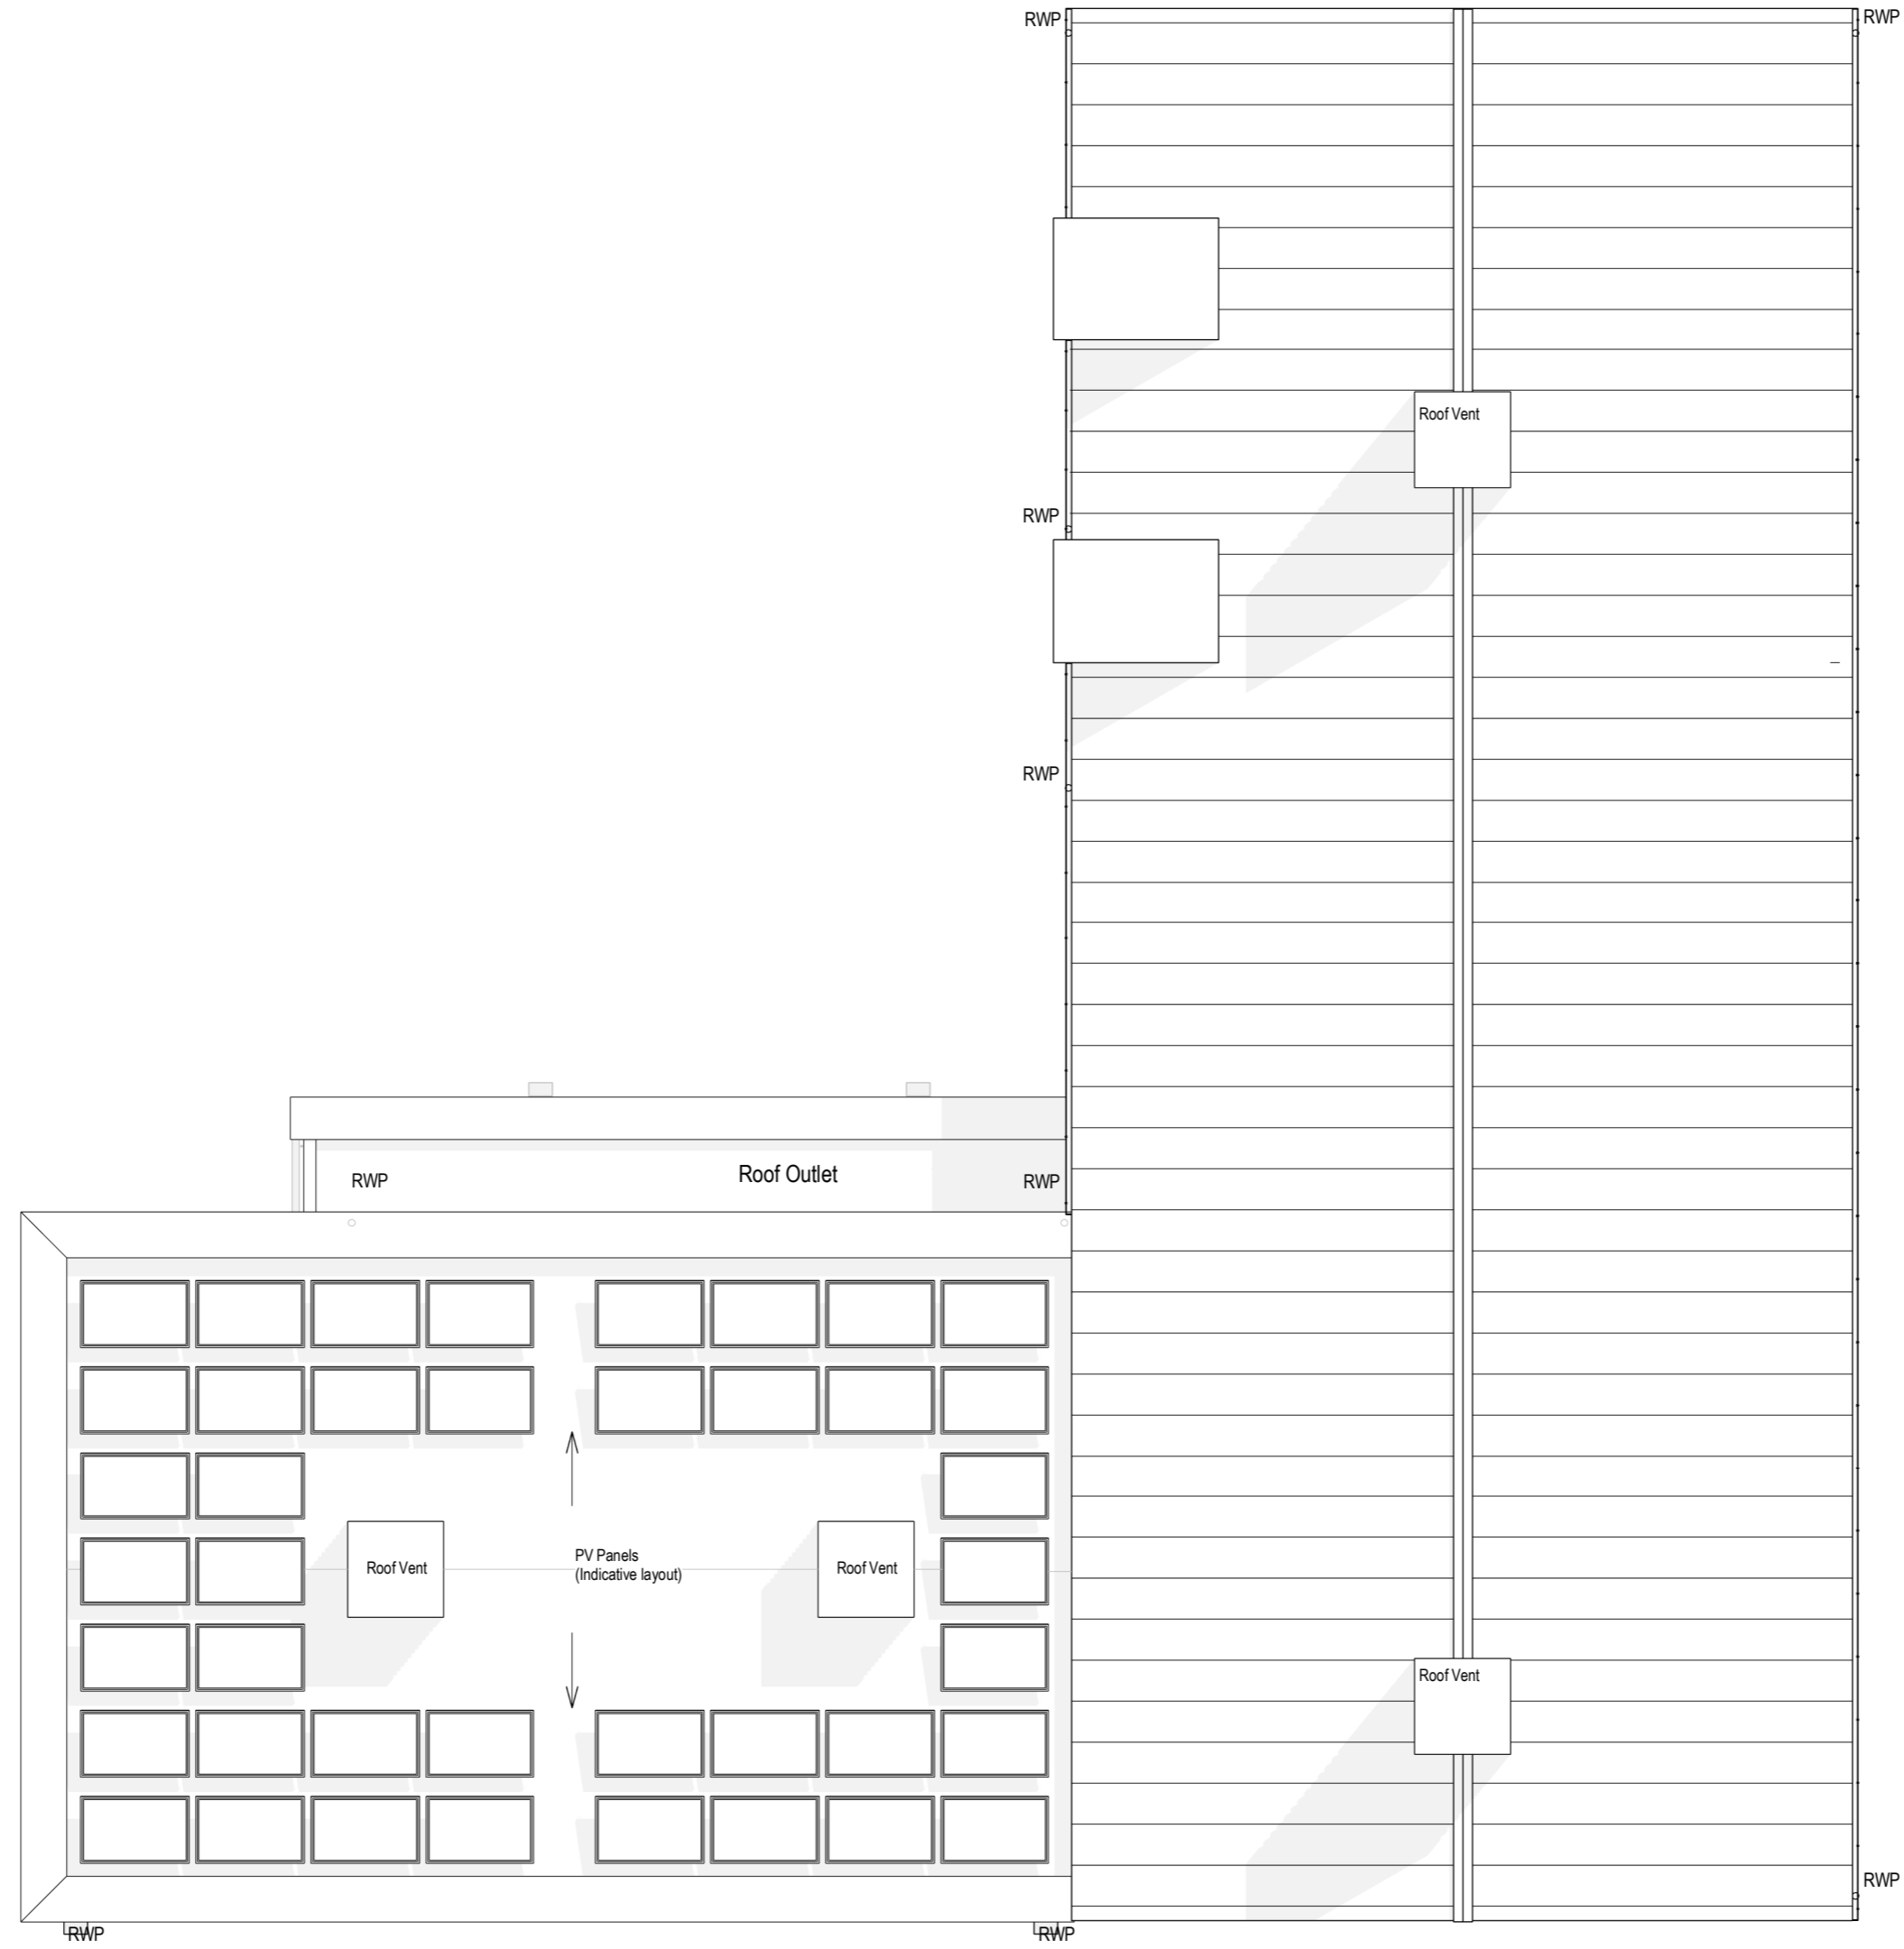

**Roberts Limbrick**

03333 405 500  
 mail@robertslimbrick.com  
 robertslimbrick.com

Registered Office: England No. 06658029

**Project Name**

New Sixth Form Centre

**Client Name**

Waddesdon C of E School

**Drawing Title**

Proposed Roof Plan

**Scale**

1 : 100 • A2

**Project No.**

10789

**Status**

S0

**Purpose Of Issue**

Work In Progress

Project	Org	Vol	Level	Form	Role
10789	• RL	• XX	• RF	• DR	• A

**Number**

P2120

**Revision**

C01

