



Proposed Ground Floor Plan

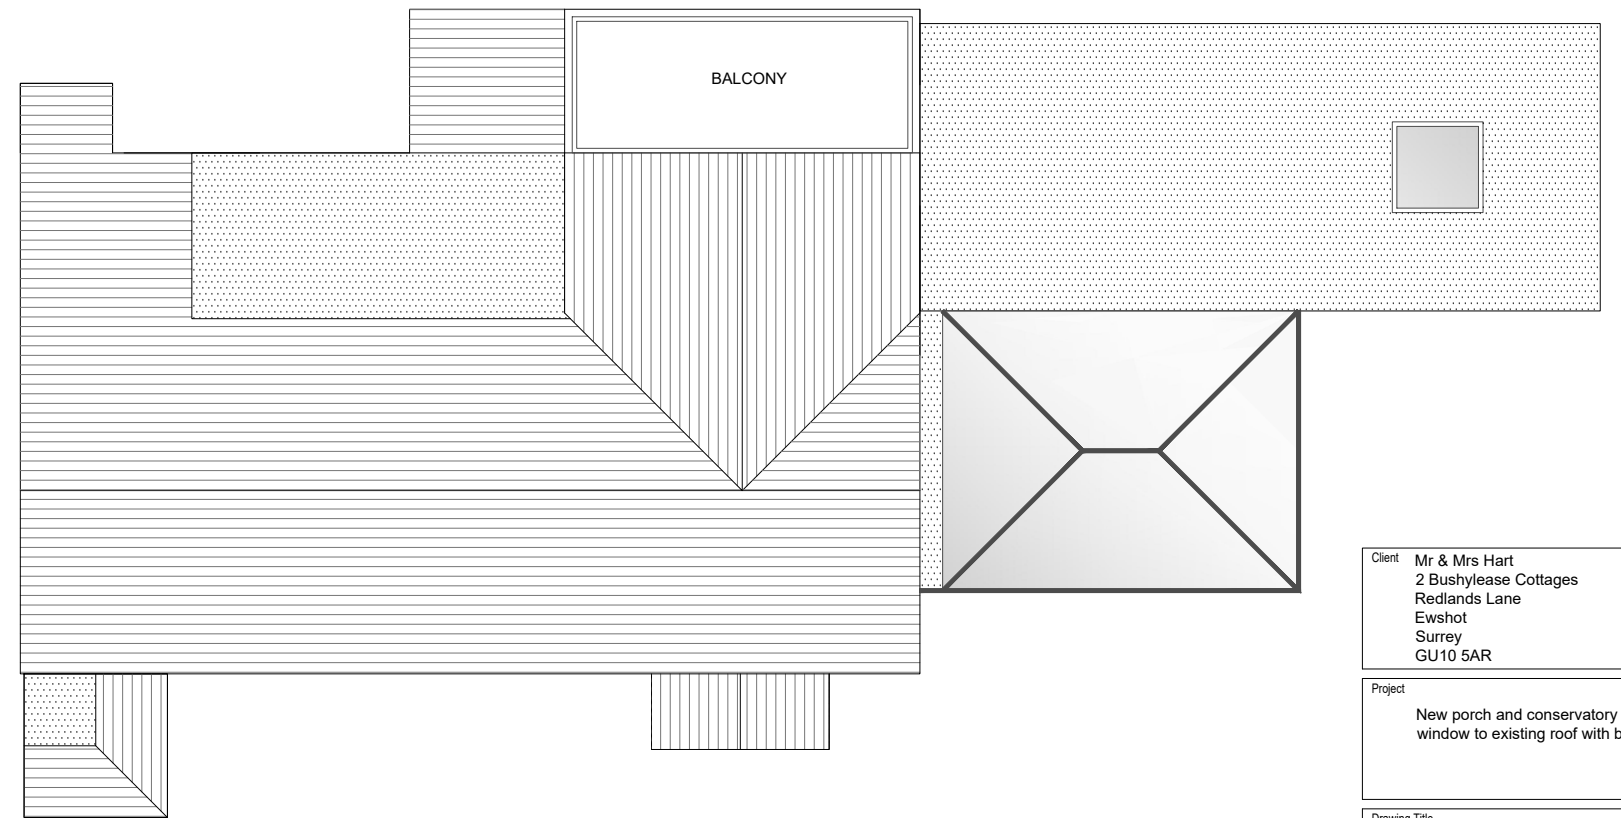

Proposed Roof Plan

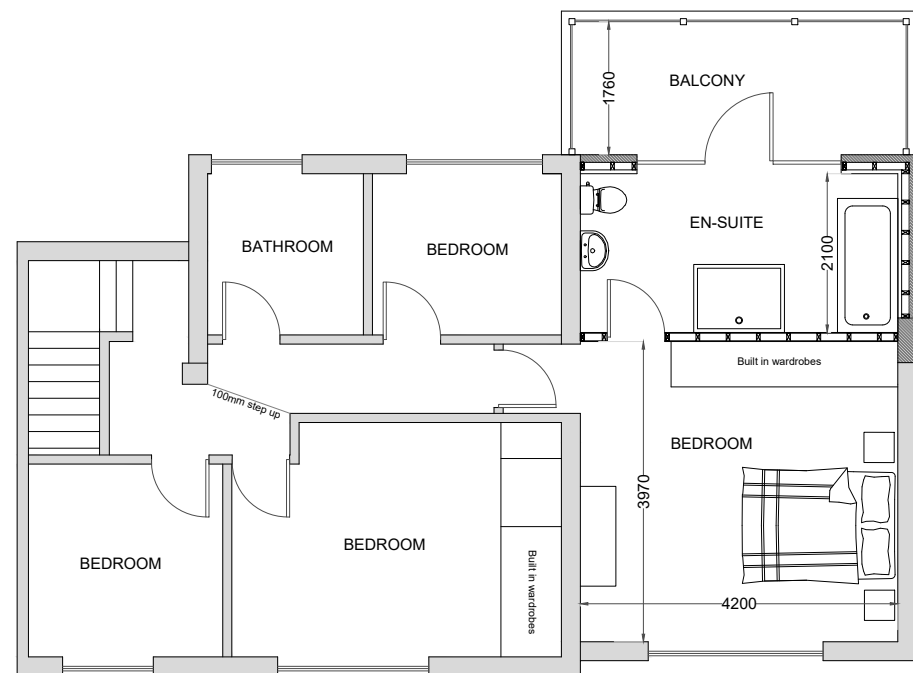

Proposed First Floor Plan



Client Mr & Mrs Hart
2 Bushylease Cottages
Redlands Lane
Ewshot
Surrey
GU10 5AR

Project New porch and conservatory and dormer window to existing roof with balcony

Drawing Title PROPOSED PLANS

Agent Richard Bayley Associates Ltd
12A Church Circle
Farnborough
GU14 6QH
T: 07831 189 463
E: richard@richardbayley.com

Status PLANNING PERMISSION

Date September 2022

Scale A3 @ 1:100

Drawing Number EB/416/03 Revision