





Proposed Front Elevation (with new porch)

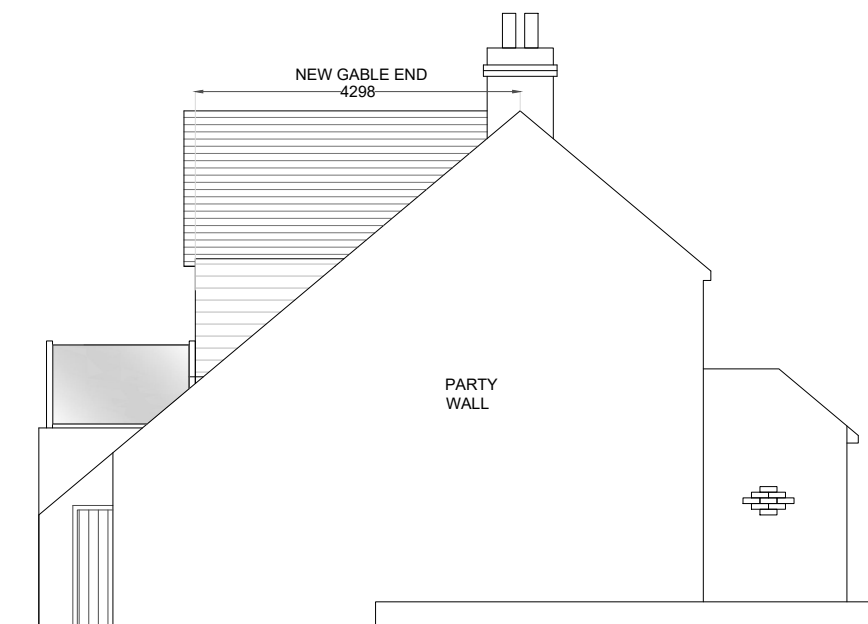

Proposed Side Elevation



Proposed Side Elevation

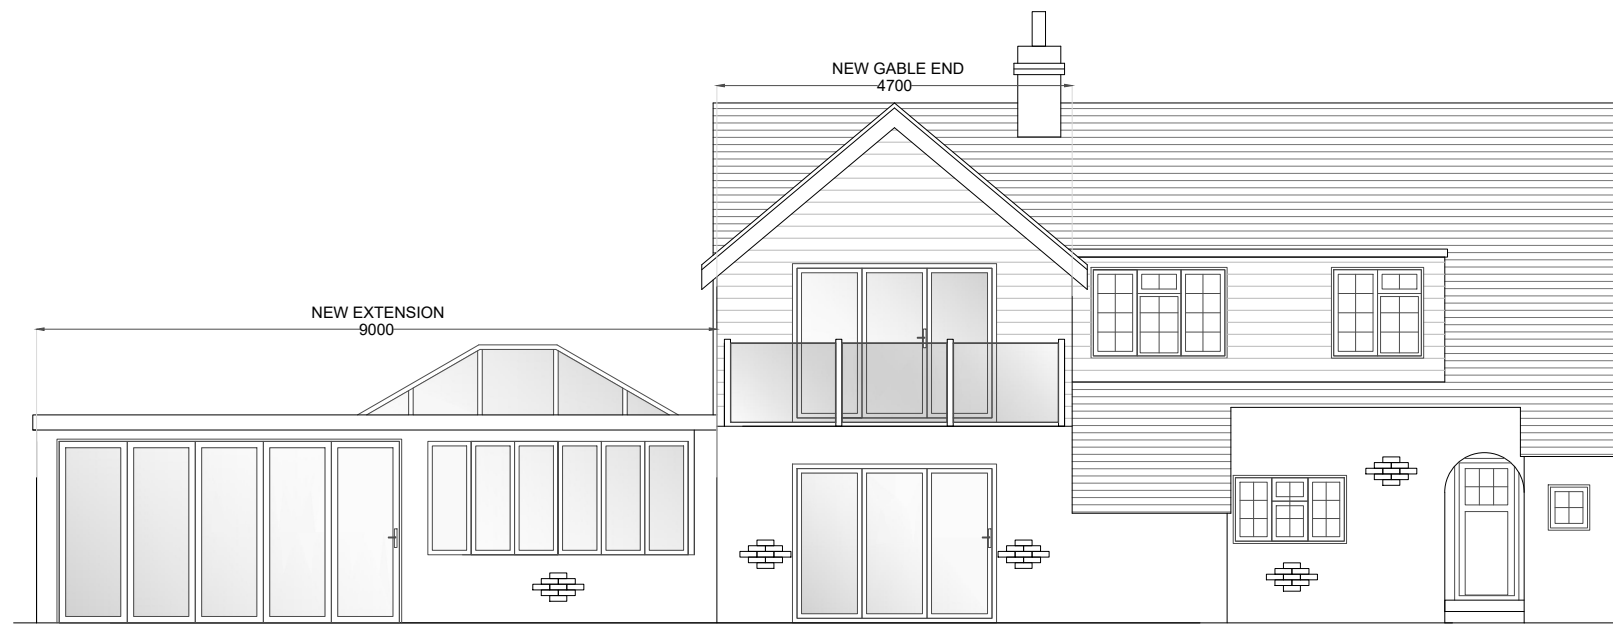

Proposed Rear Elevation



Client Mr & Mrs Hart
2 Bushylease Cottages
Redlands Lane
Ewshot
Surrey
GU10 5AR

Project
New porch and conservatory and dormer window to existing roof with balcony

Drawing Title
PROPOSED ELEVATIONS
(WITH NEW PORCH)

Agent Richard Bayley Associates Ltd
12A Church Circle
Farnborough
GU14 6QH
T: 07831 189 463
E: richard@richardbayley.com

Status PLANNING PERMISSION

Date September 2022

Scale A3 @ 1:100

Drawing Number EB/416/02 Revision