



SOUTH ELEVATION

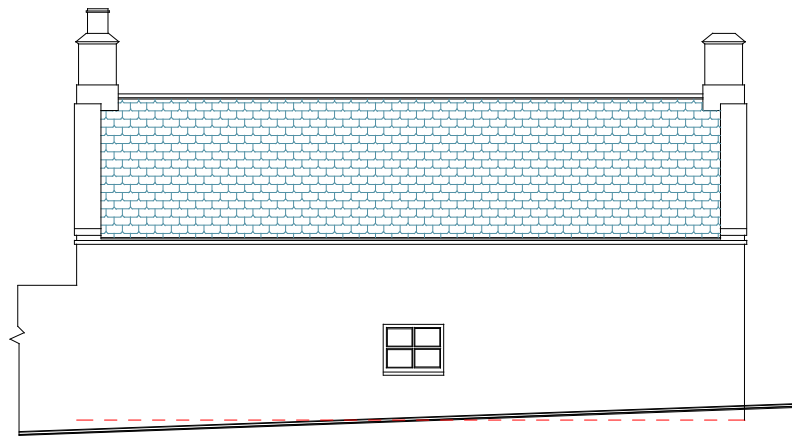


NORTH ELEVATION

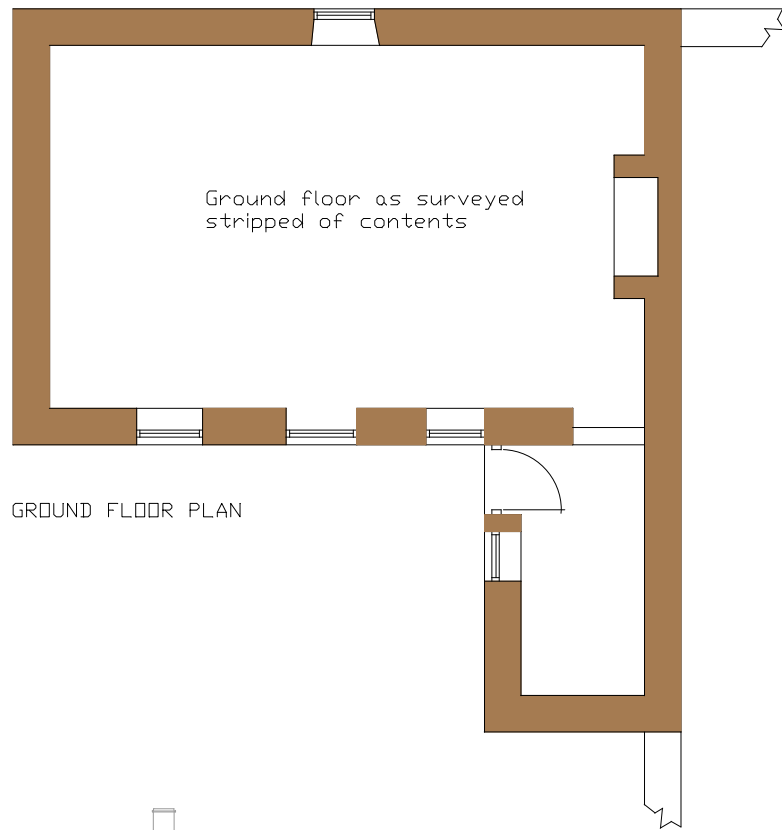


Ground floor as surveyed
stripped of contents


GROUND FLOOR PLAN

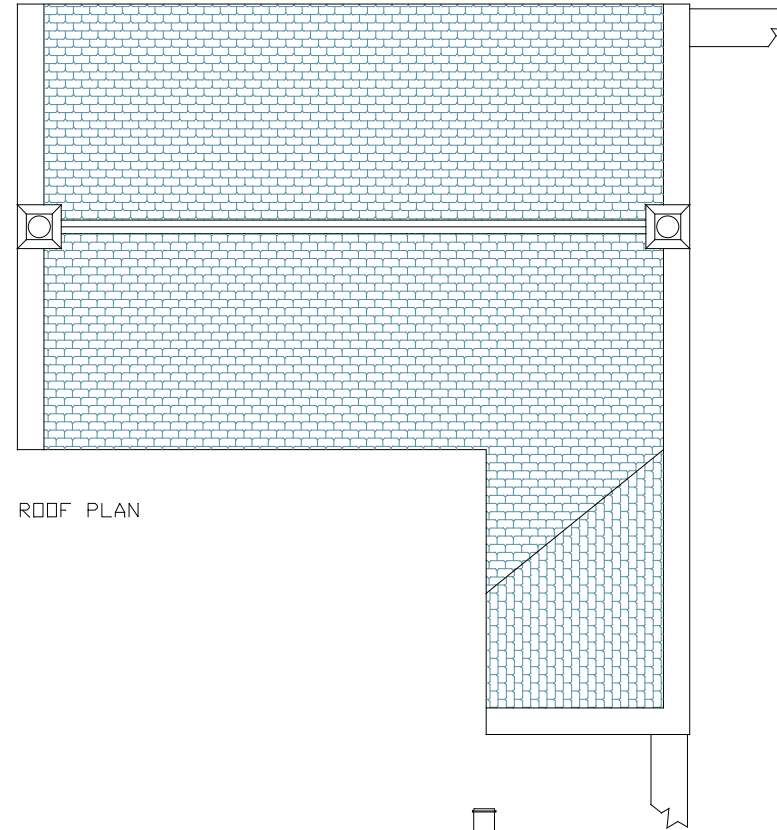


ROOF PLAN

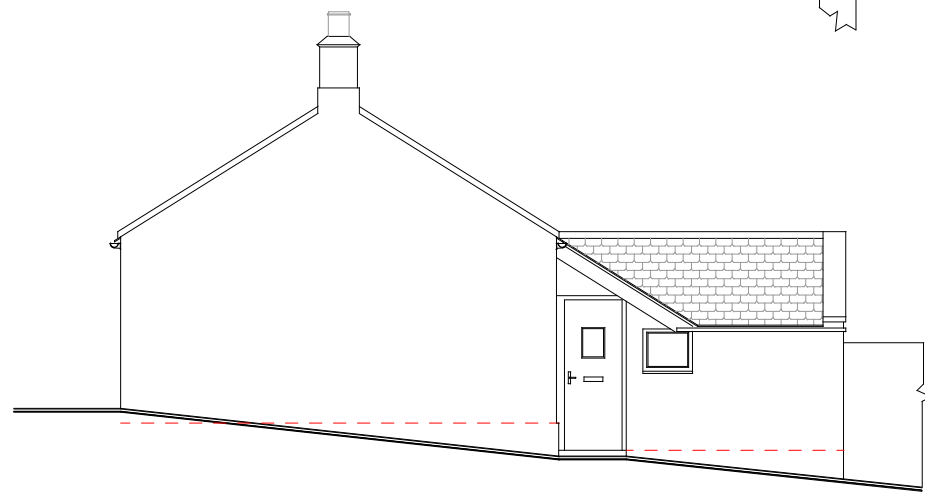


WEST ELEVATION

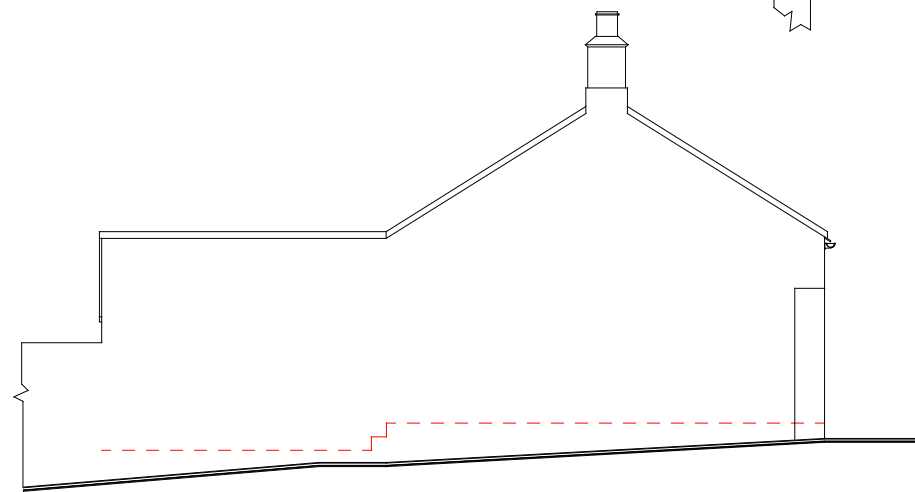

EAST ELEVATION

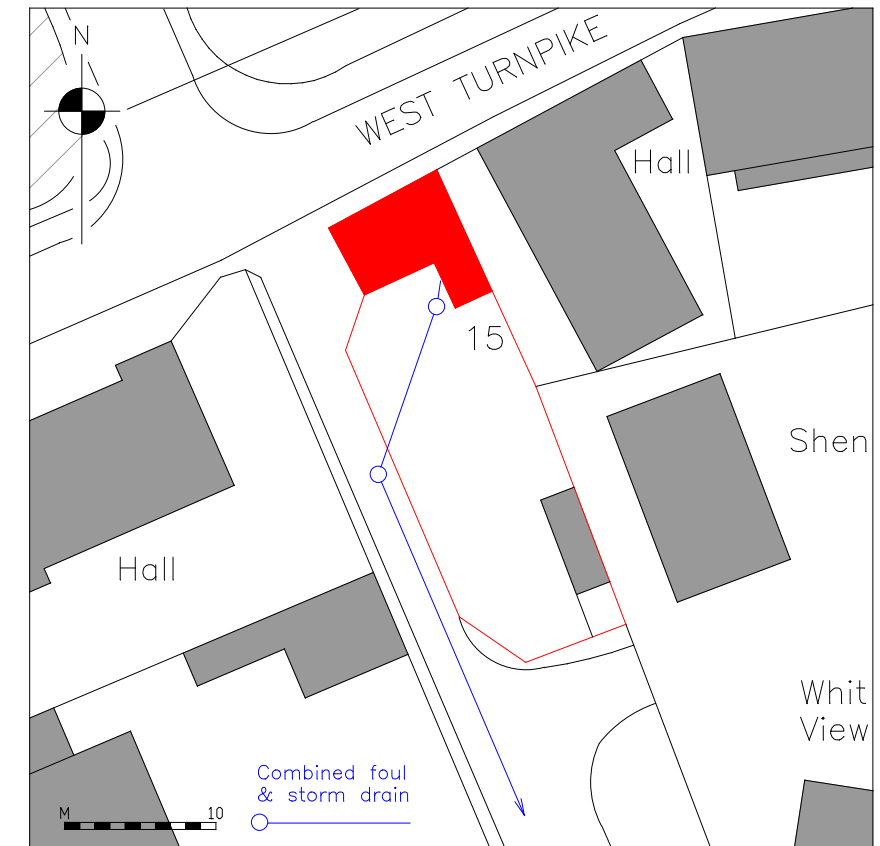

BLOCK PLAN AS EXISTING 1:500 @ A3
OS Ref NU:0687:1448

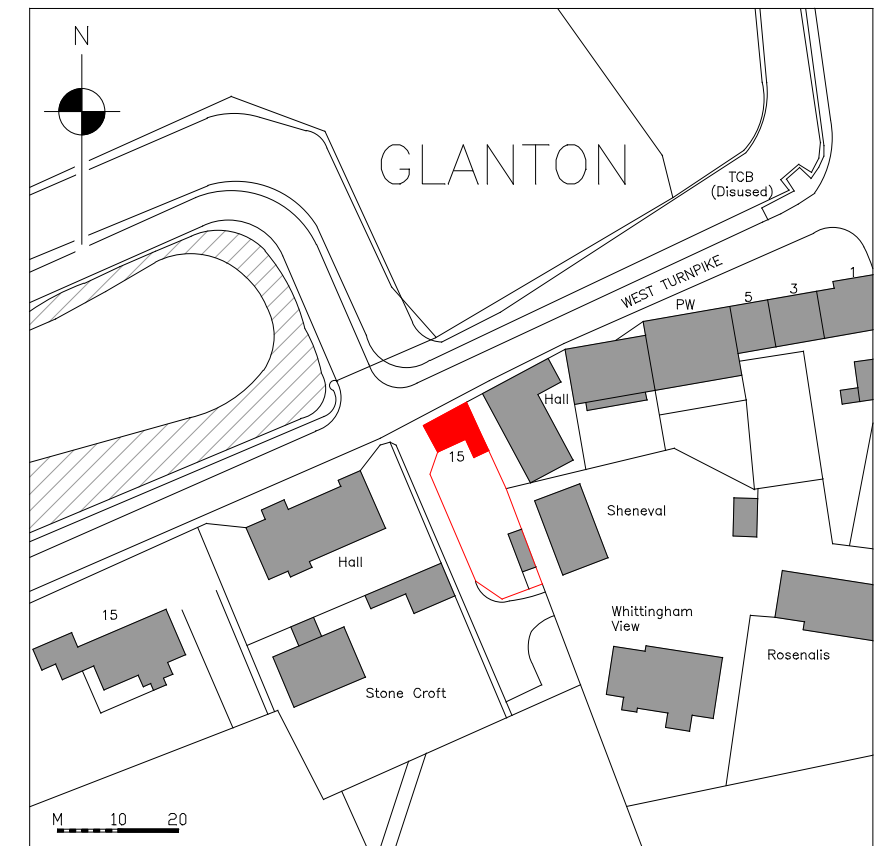

LOCATION PLAN 1:1250 @ A3
OS Ref NU:0687:1448



Proposal to renovate
15 West Turnpike, Glanton, NE66 4AN
for
Mr K Richardson

Existing floor plan
and elevations

Scale 1:100 @ A3
Date 29/06/2023

DRAWING NUMBER
2023/949/01

Read with

Revision