
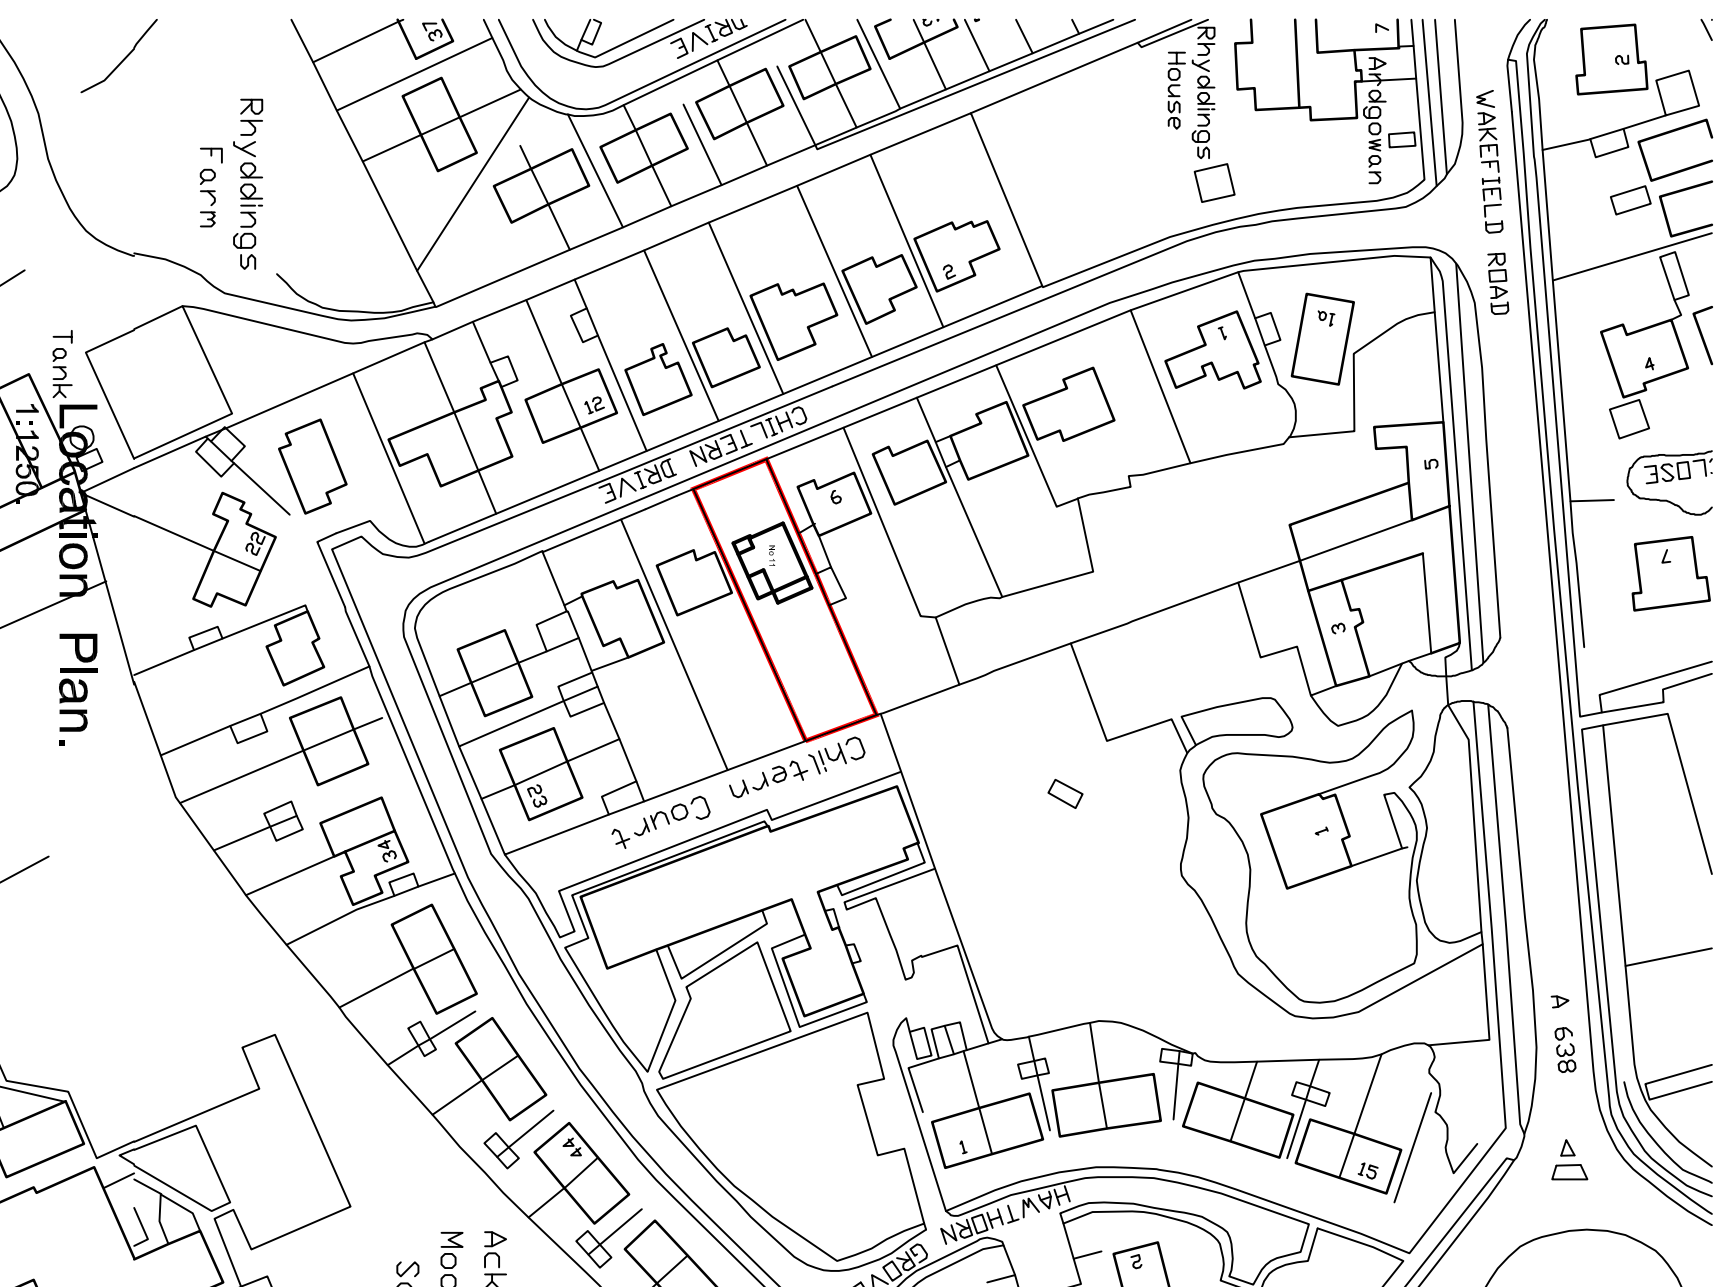


STEPHEN A. WELGER.
 Architectural Technician and Surveyor.
 217, Wakefield Road,
 Normanton,
 Wakefield,
 WF6 1BP,
 West Yorkshire.

Tel. 01924 897645,
 Mob. 07989 964611,
 e-mail. stevewelger@btinternet.com.

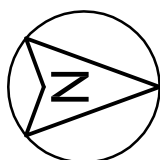

Site Plan.
 1/500.

Location Plan.
 1:1250.

Property Address 11, CHILTERN DRIVE. ACKWORTH. WAKEFIELD. WF7 7DW.	Project Title PROPOSED EXTENSION. 11, CHILTERN DRIVE. ACKWORTH. FOR MR. D. LAYCOCK.	Drawing Title SITE PLANS LOCATION PLAN.	Scale 1:500 - 1:1250 @ A3.	Date JULY 2023	Drawn by SW	Checked by -
			Drawing no. 2023-24-05	Revision -		