



**STEPHEN A. WELCER.**  
 Architectural Technician and Surveyor.  
 217, Wakefield Road.  
 Normanton,  
 Wakefield.  
 WF6 1BP.  
 West Yorkshire.

Tel. 01924 897645.  
 Mob. 07989 964611.  
 e-mail: [stevewelcer@btinternet.com](mailto:stevewelcer@btinternet.com).

A Minor alterations as client request: 11.08.2023  
 B Minor alterations as client request: 14.08.2023  
 C Minor alterations as client request: 15.08.2023  
 D Minor alterations as client request: 16.08.2023

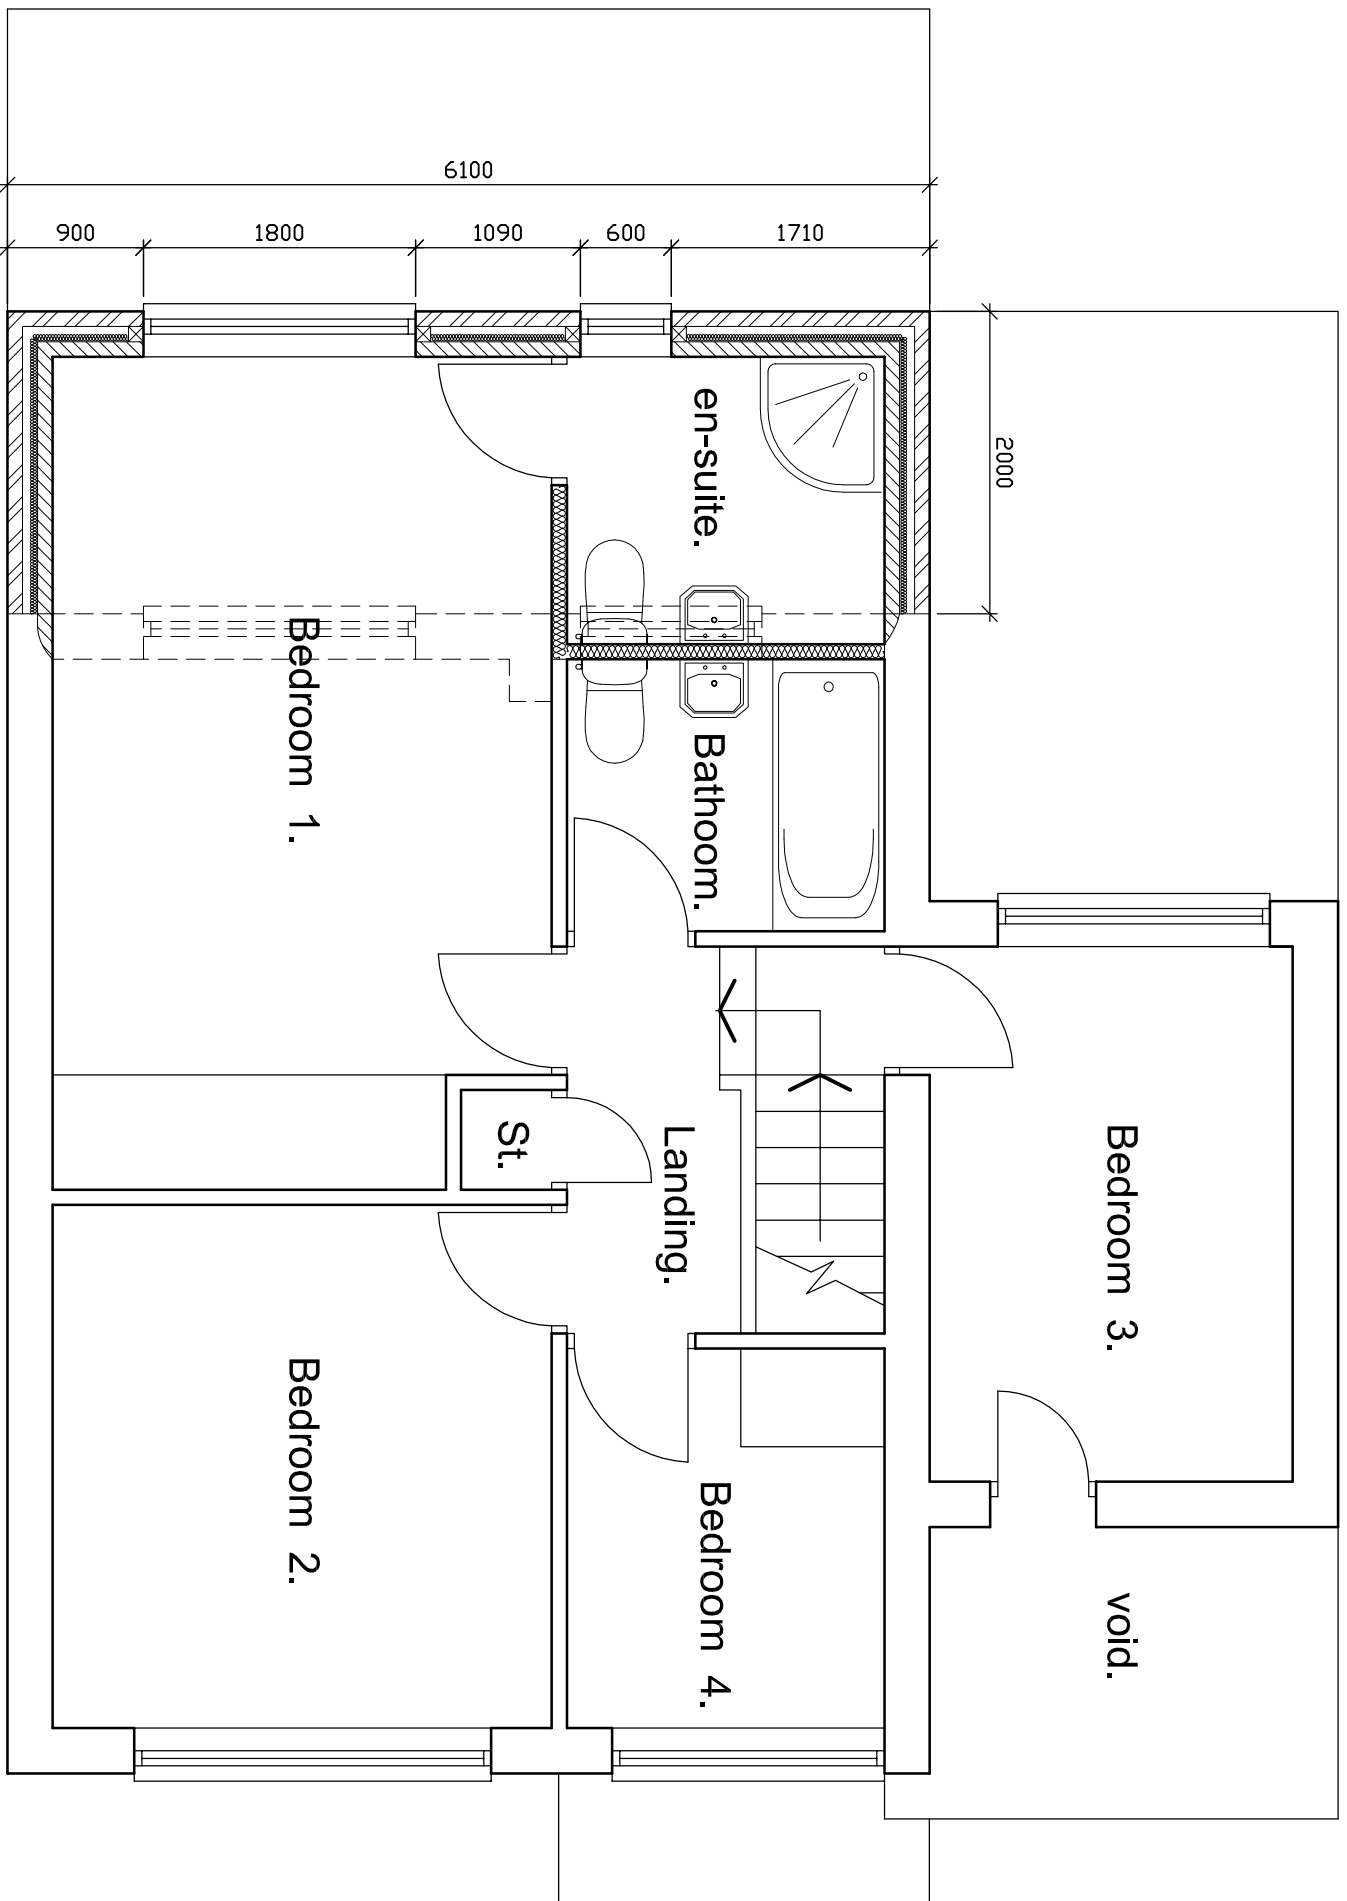

# First Floor Layout. as Proposed.

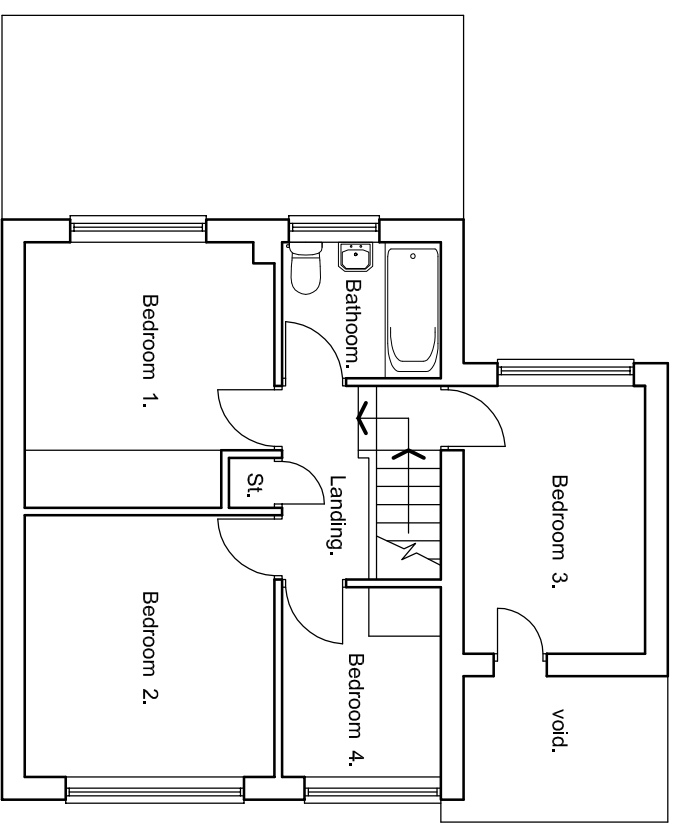

# First Floor Layout. as Existing.

Property Address 11, CHILTERN DRIVE. ACKWORTH. WAKEFIELD. WF7 7DW.	Project Title PROPOSED EXTENSION. 11, CHILTERN DRIVE. ACKWORTH. FOR MR. D. LAYCOCK.	Drawing Title FIRST FLOOR PLANS AS EXISTING AND PROPOSED.	Scale	1:50 & 1:100 @ A3.		
			Date	JULY 2023		
			Drawn by	SW	Checked by	-
			Drawing no.	2023-24-02	Revision	D