




Proposed Rear Elevation

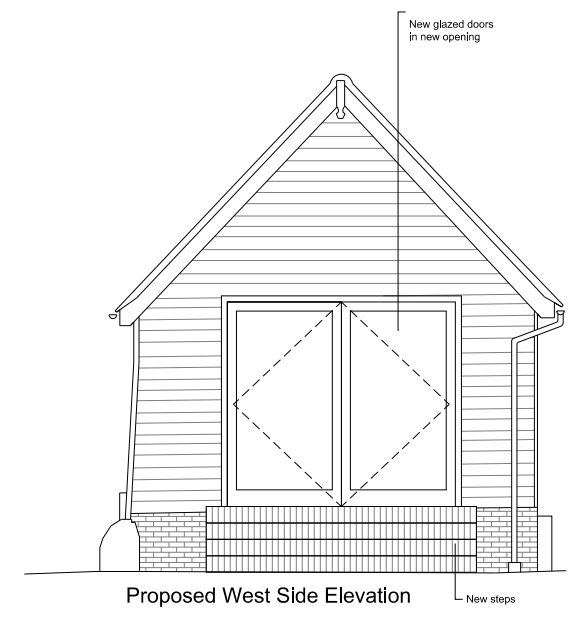


Proposed West Side Elevation

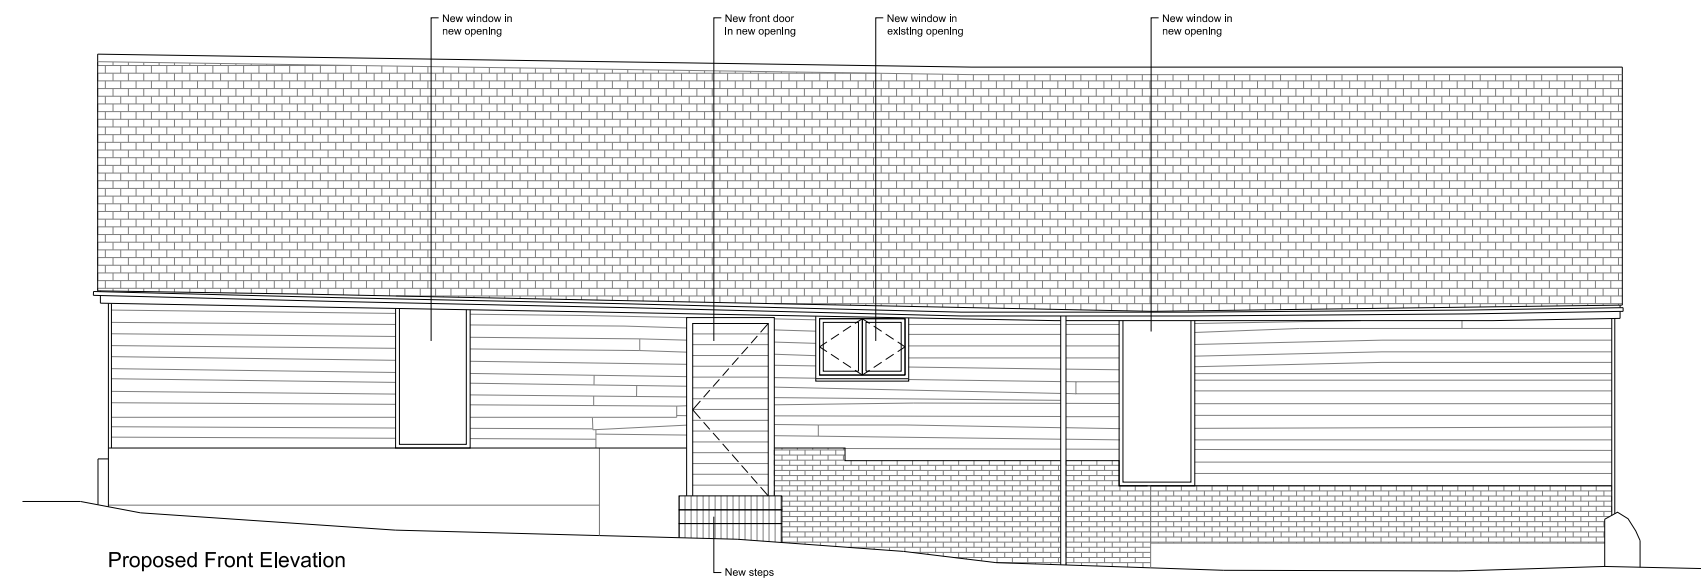

Proposed Front Elevation

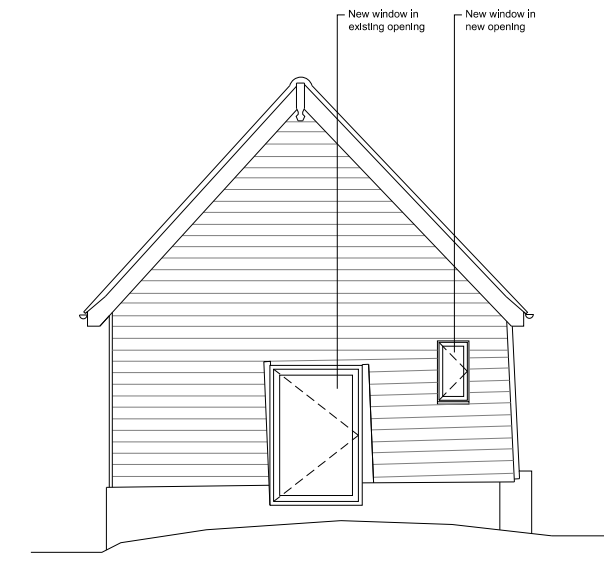

Proposed East Side Elevation

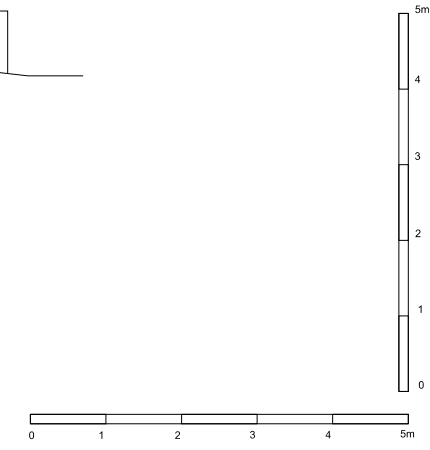

Drawing Purpose:
FOR PLANNING
 Dimensions to be checked prior to purchase or construction.
 If no dimension is given, it is the responsibility of the recipient
 to ascertain the dimension from the author or by site measurement.

Project:
Hixham Hall Barns JK
 Hixham Hall,
 Furneux Pelham,
 Buntingford, SG9 0LR

Drawing title:
Barn J
Proposed Elevations
 Drawing no: **HH-PL-34** Date: **11-08-23**
 Scale @ A3: **1:100** Revision: **-**