



Barn J Existing
Ground Floor Plan

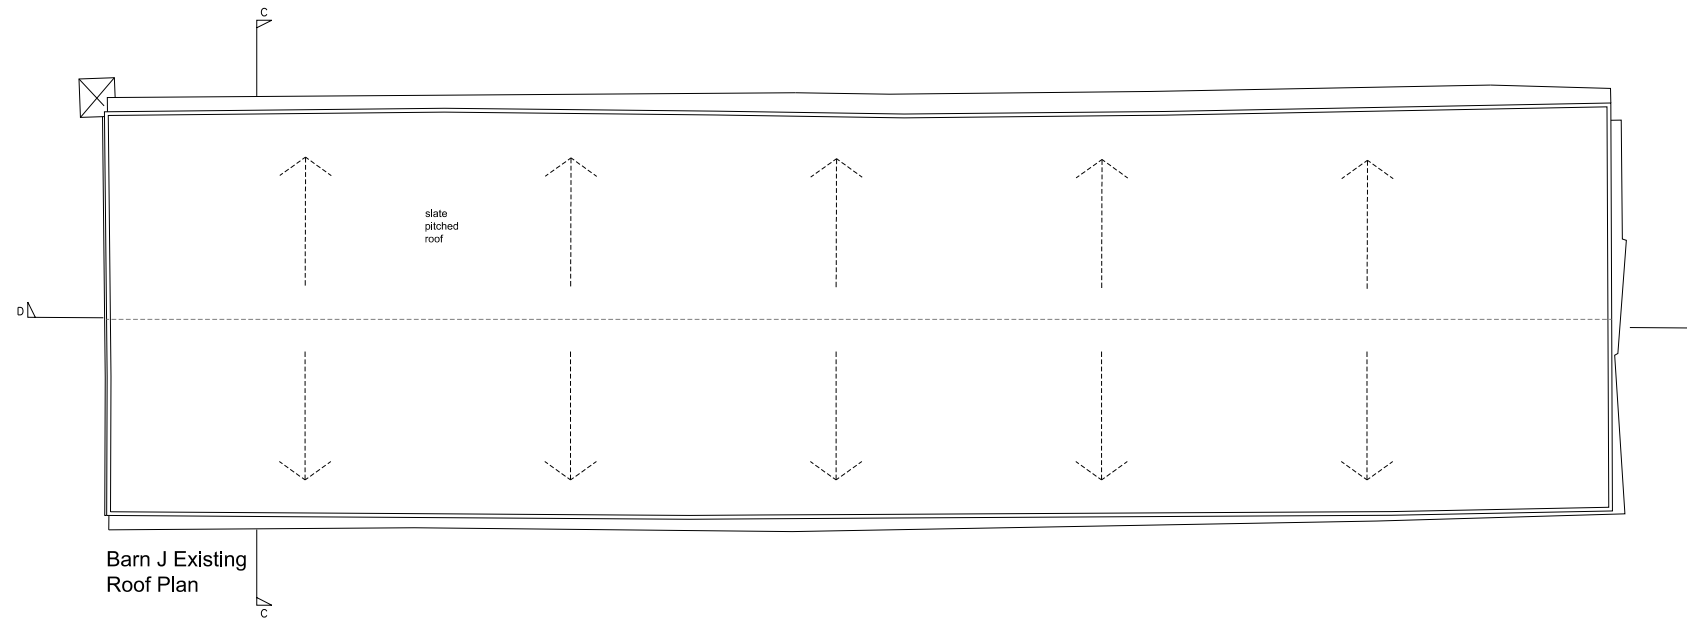


Barn J Existing
Roof Plan

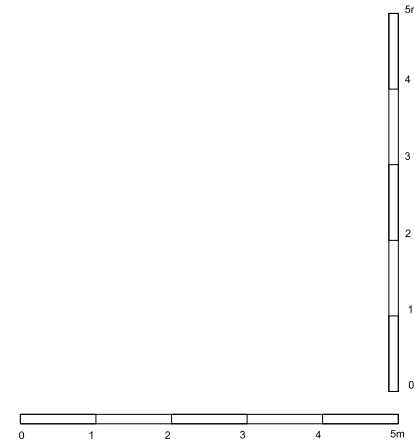

Drawing Purpose:
FOR PLANNING

Dimensions to be checked prior to purchase or construction.
If no dimension is given, it is the responsibility of the recipient
to ascertain the dimension from the author or by site measurement.

 

Project:
Hixham Hall Barns JK
Hixham Hall,
Furneux Pelham,
Buntingford, SG9 0LR

Drawing title: Barn J Existing Plans	
Drawing no: HH-PL-26	Date: 11-08-23
Scale @ A3: 1:100	Revision: -