


All dimensions in millimetres. All details to be checked on site.
Any variations to be agreed with client and Building Inspector.

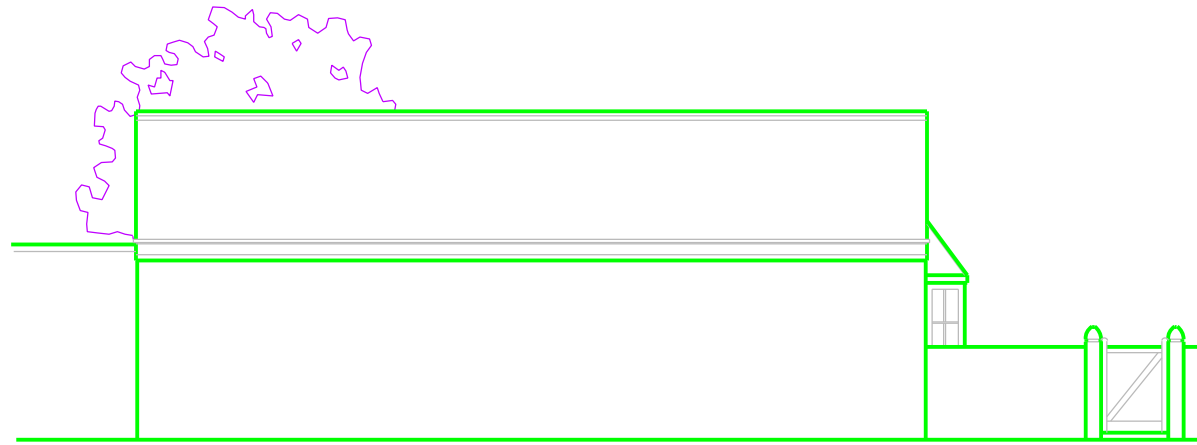


NORTH ELEVATION




WEST ELEVATION



SOUTH ELEVATION

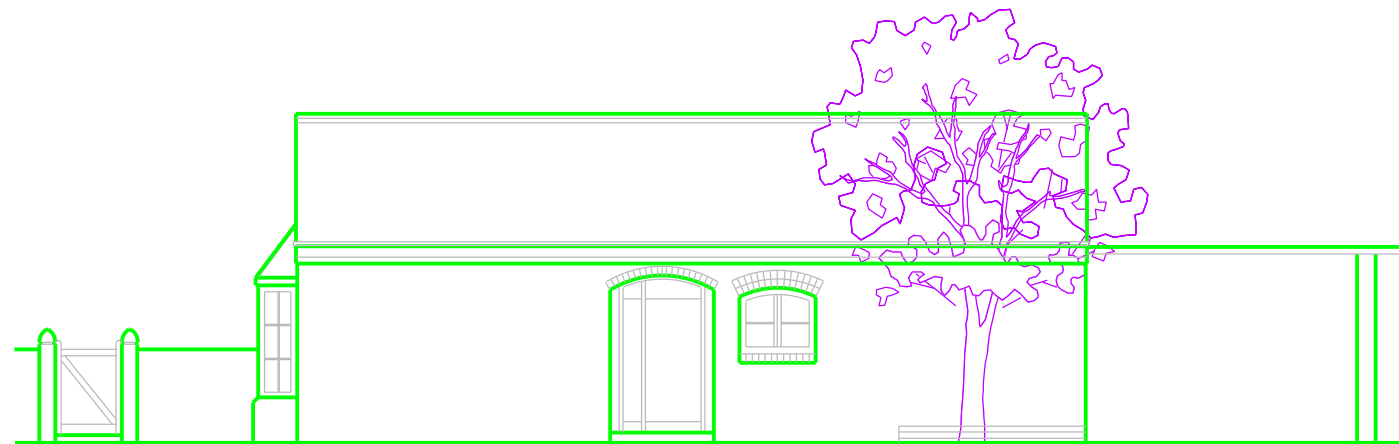

EAST ELEVATION

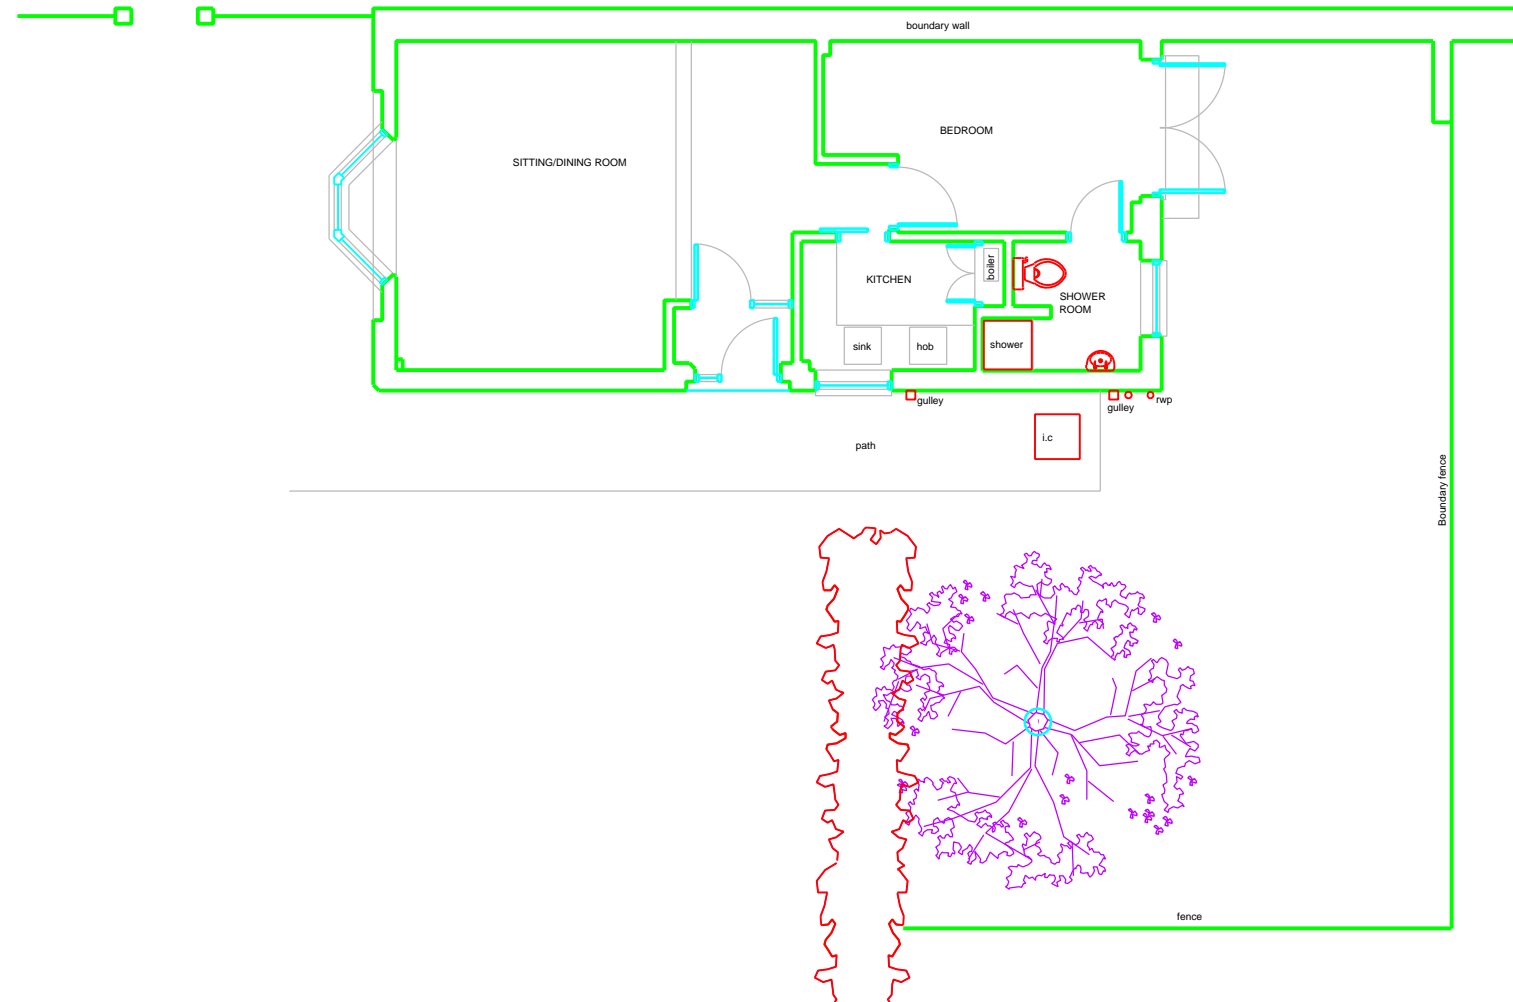

REV	DESCRIPTION	DATE
Client: MR S B FISHEL		
Drawing Title: PROPOSED EXTENSION AT THE OLD RD COTTAGE, OLD MAIN RD, BULCOTE NOTTINGHAM. NG14 5GU		
Drawing: AS EXISTING		
Scale: 1:100	Date: MAY 2023	Drawn: JR

John Rowell
Architectural Surveys & Design
5 Lincoln Circus, The Park, Nottingham.
NG7 1BG
Telephone: 0115 9484029