




UNIT 2

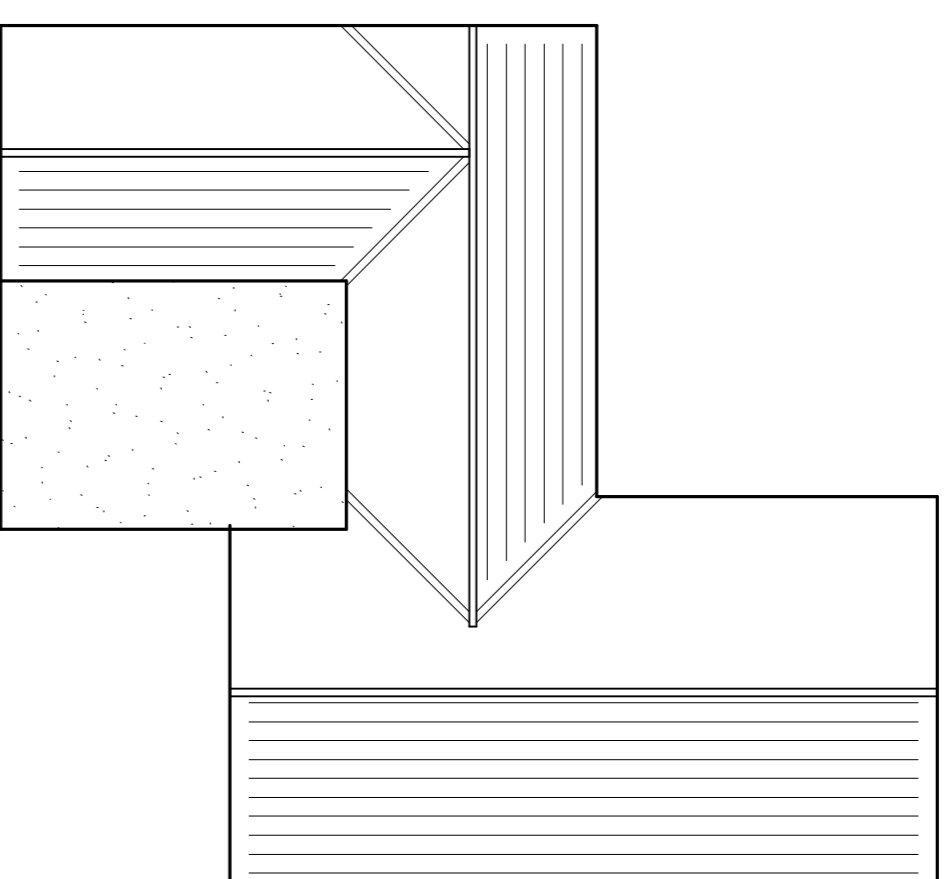


roof plan

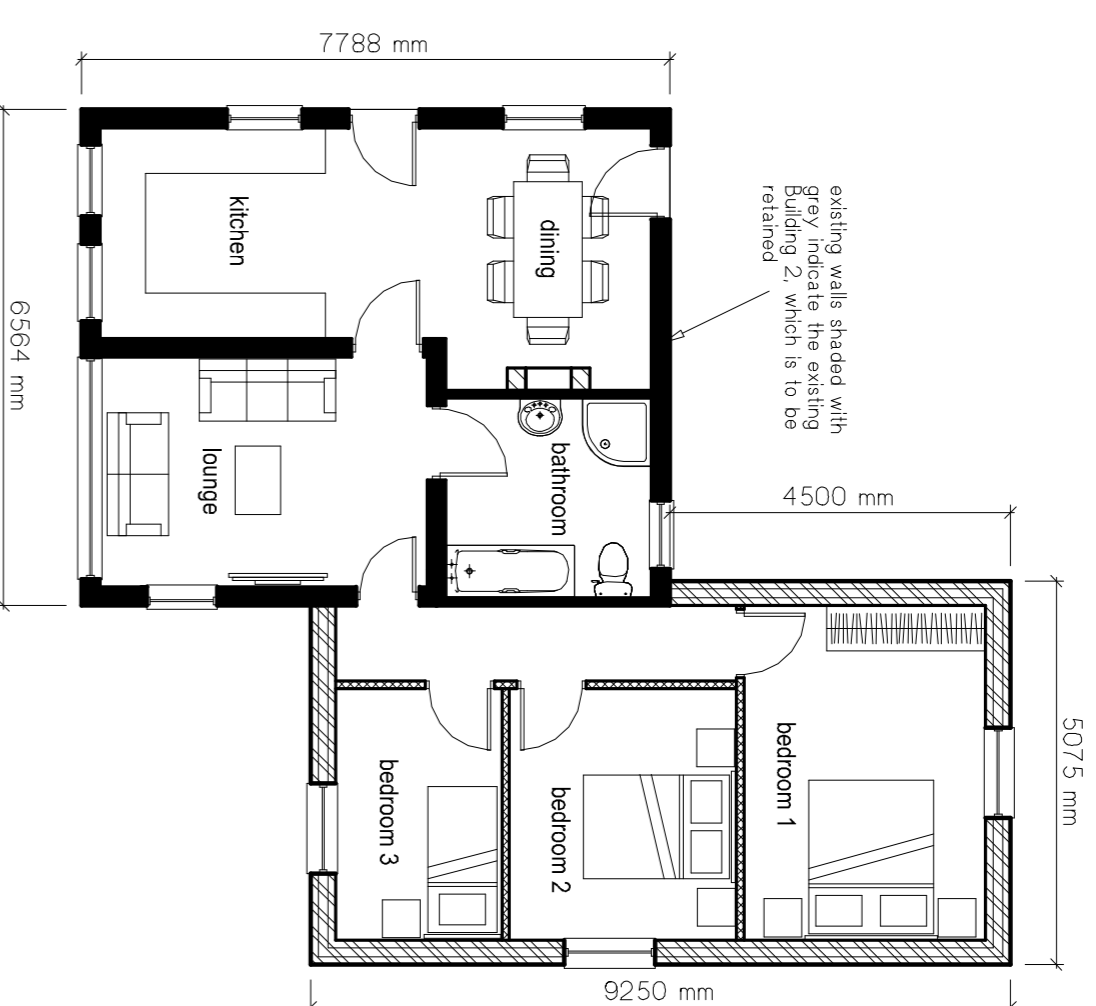


ground floor plan

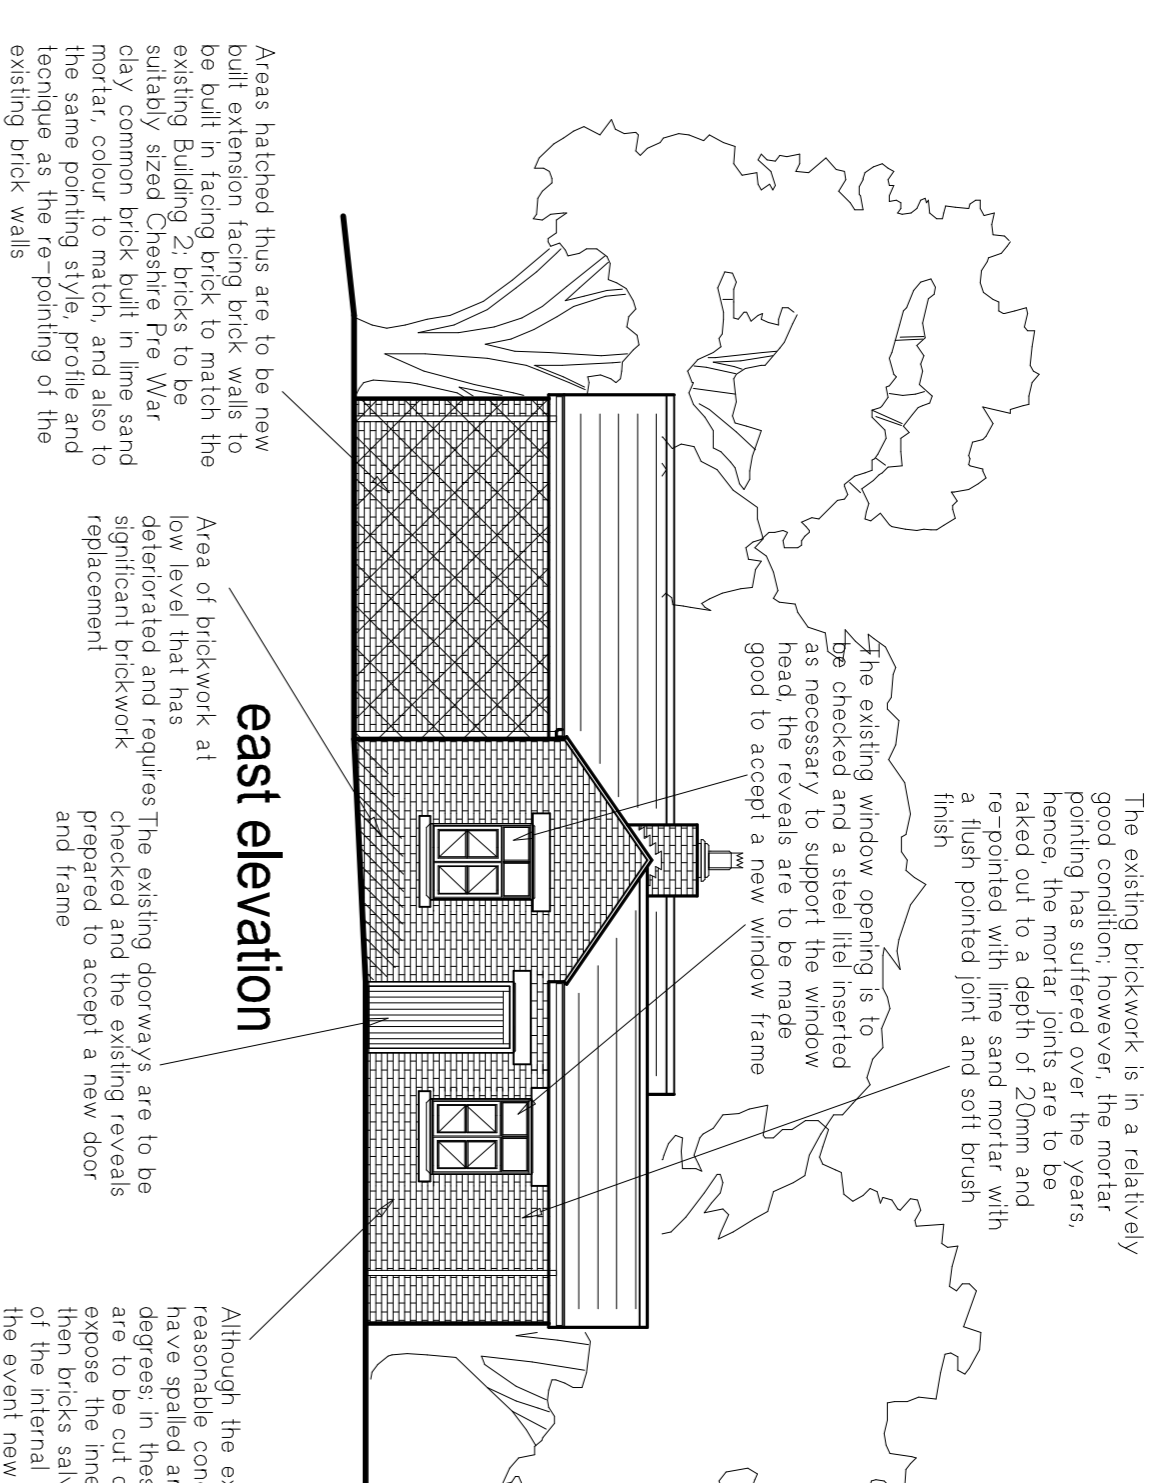


east elevation

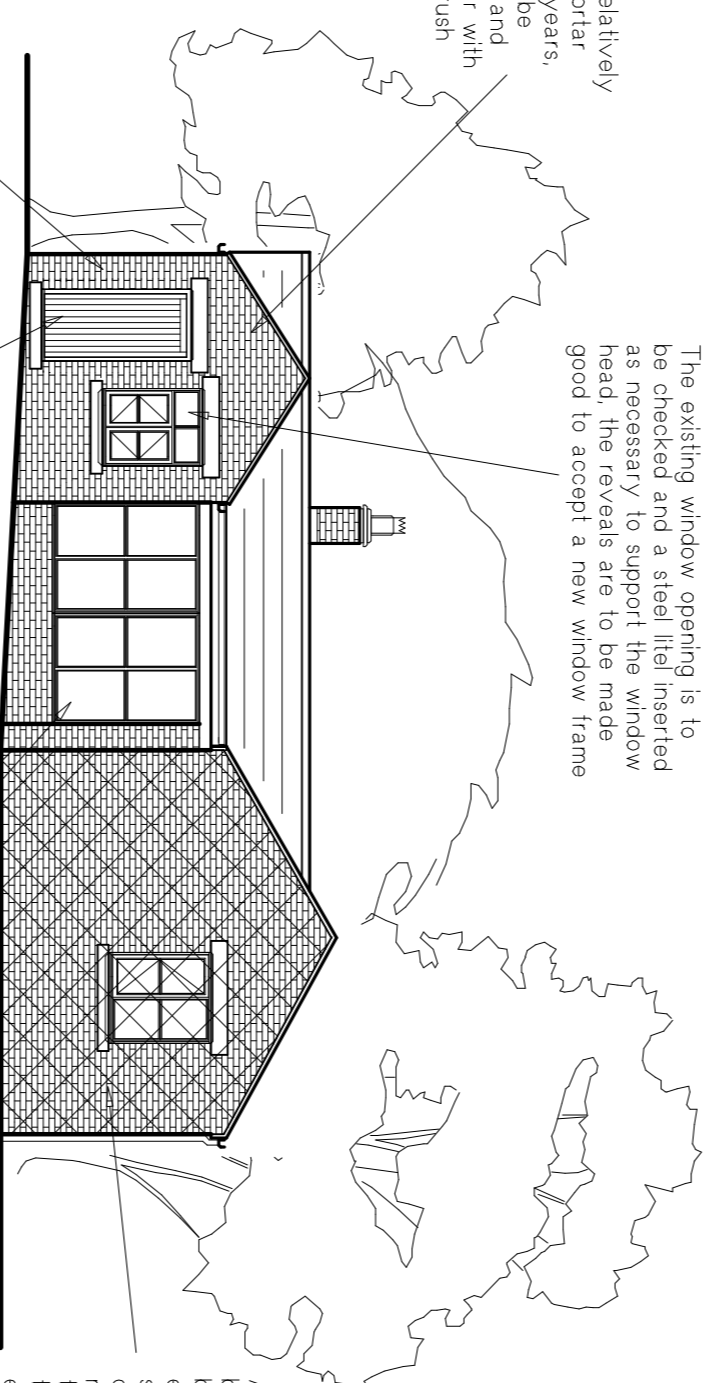


north elevation

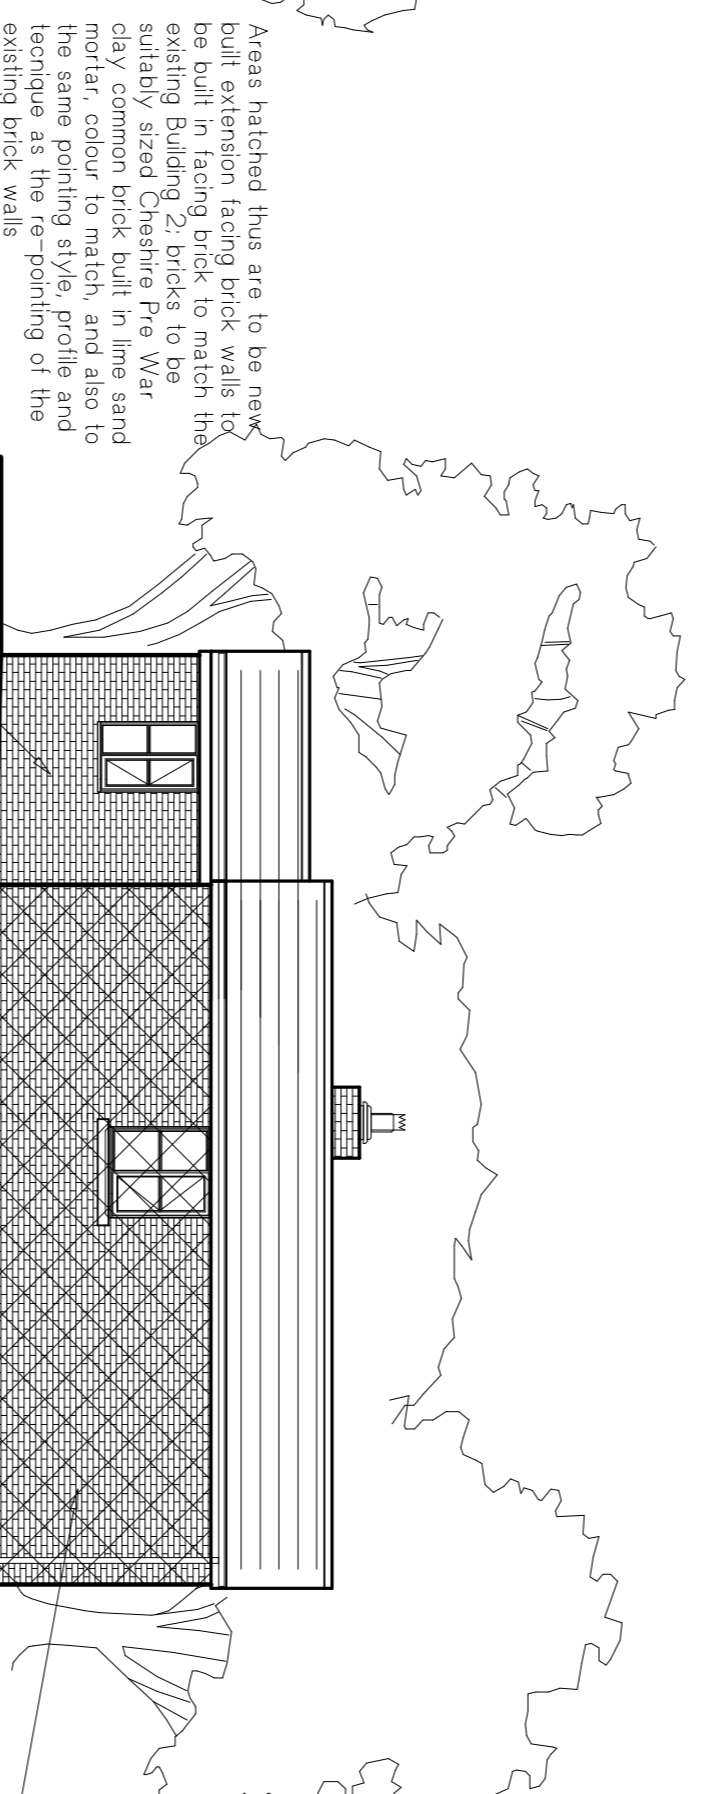


west elevation

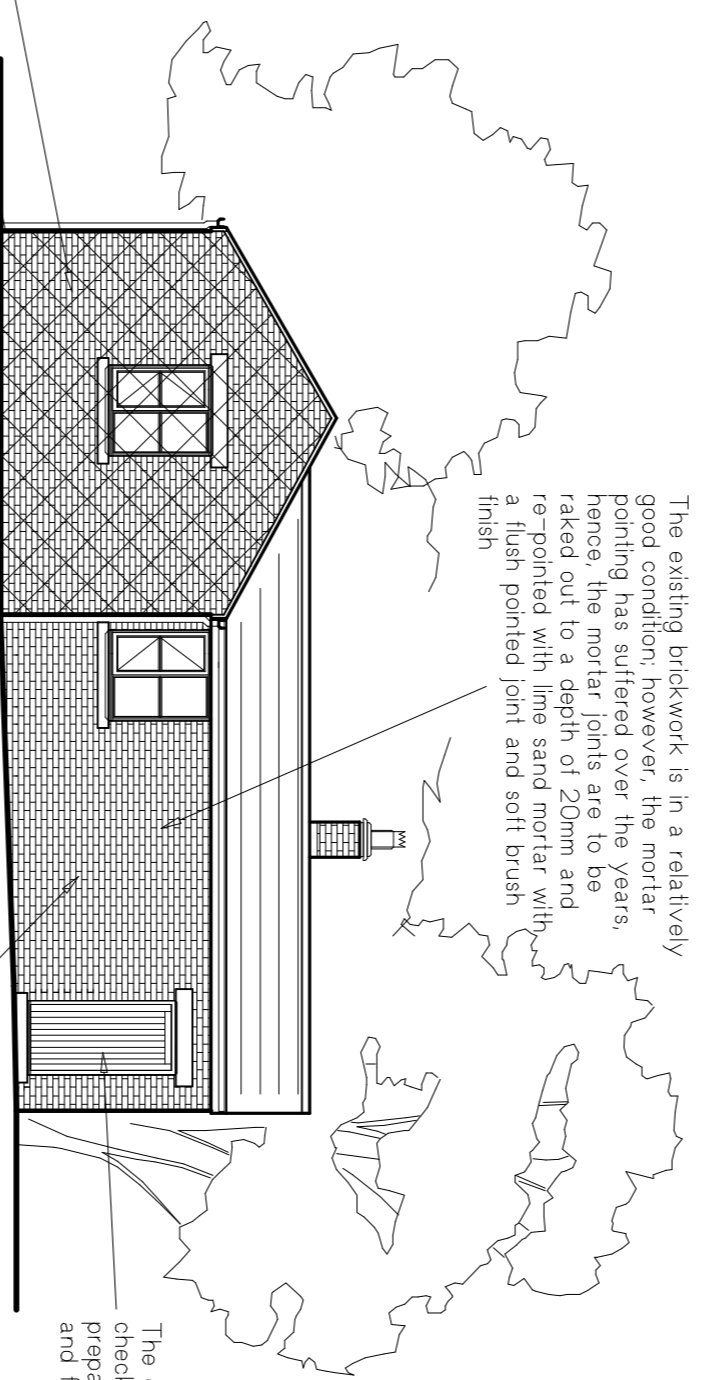

south elevation

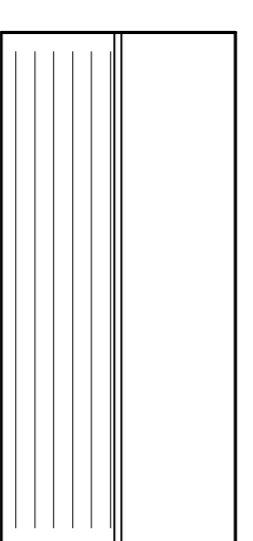


roof plan

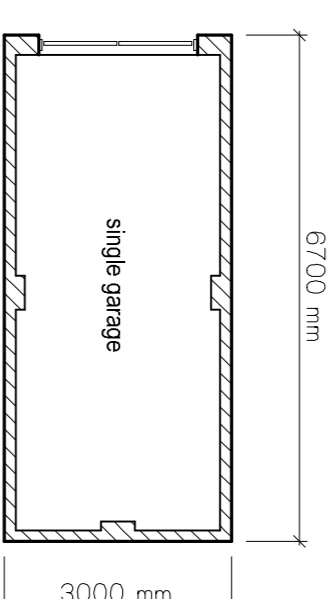

ground floor plan




ground floor plan

 


ground floor plan


SINGLE GARAGE

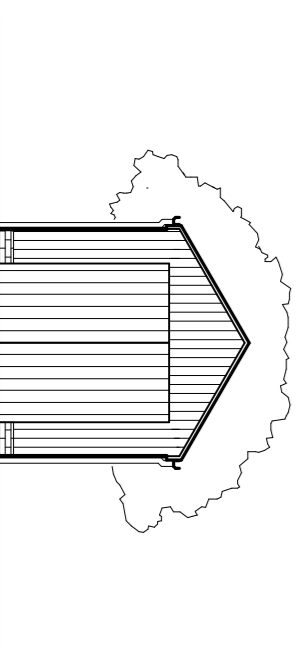


front elevation

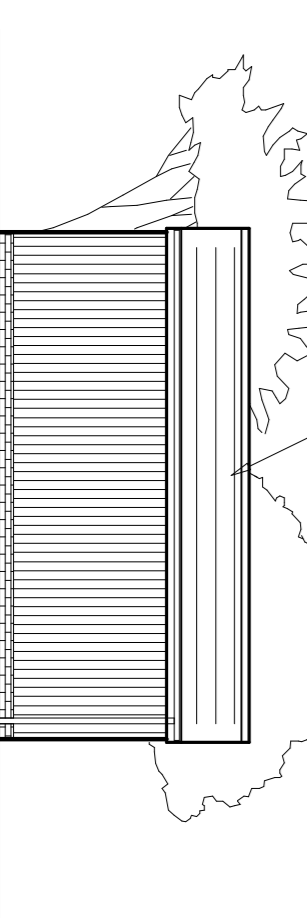

side elevation

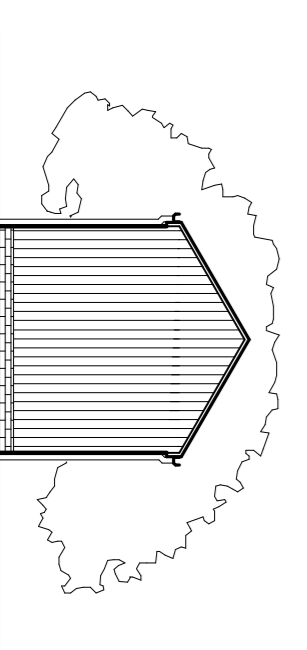

rear elevation

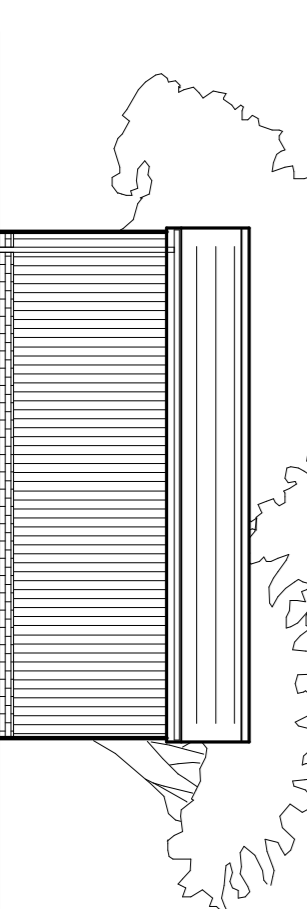

side elevation

WARWICK consultancy	
11027 45938 m 01821 63079 e info@warwickconsultancy.co.uk	2023/2024
TITLE PROPOSED MASONRY REPAIRS TO BUILDING No. 2	
SITE Proposed Re-Development of Roecrofts Farm, Uines Walton Lane, Uines Walton, Leyland, Lancashire, PR26 8LT.	
SCALE 1:100	DATE 07/21
DRAWING No. D410/PI5	REVISIONS
Date: / / By:	