


This drawing is © copyright protected.  
 All dimensions to be checked on site.  
 All dimensions in millimetres.  
 This drawing is for planning permission approval and is not to be used as working drawings.  
 Dimensions to be checked on site before any work is put in hand or prefabricated



**Proposed Front Elevation**  
 1 : 100

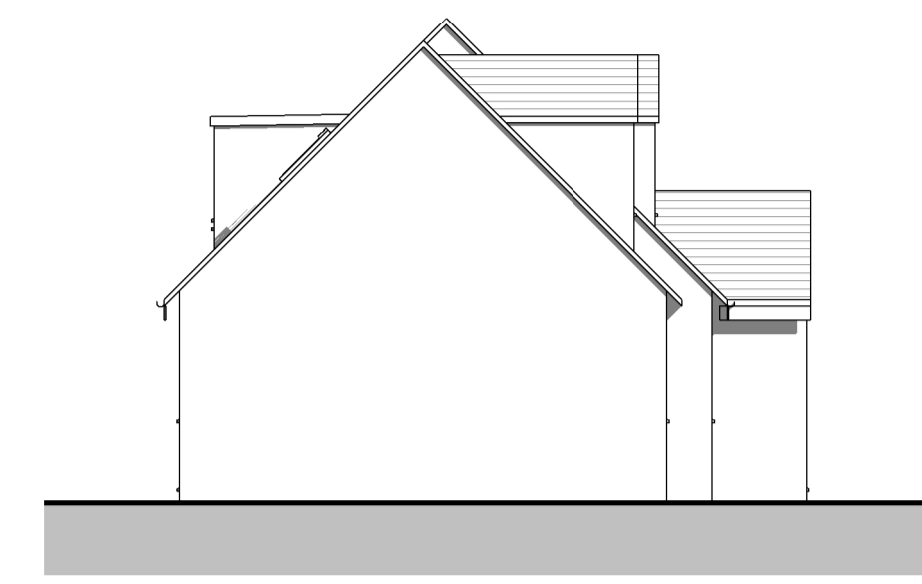


**Proposed Side Elevation**  
 1 : 100




**Proposed Rear Elevation**  
 1 : 100




**Proposed Side Elevation**  
 1 : 100

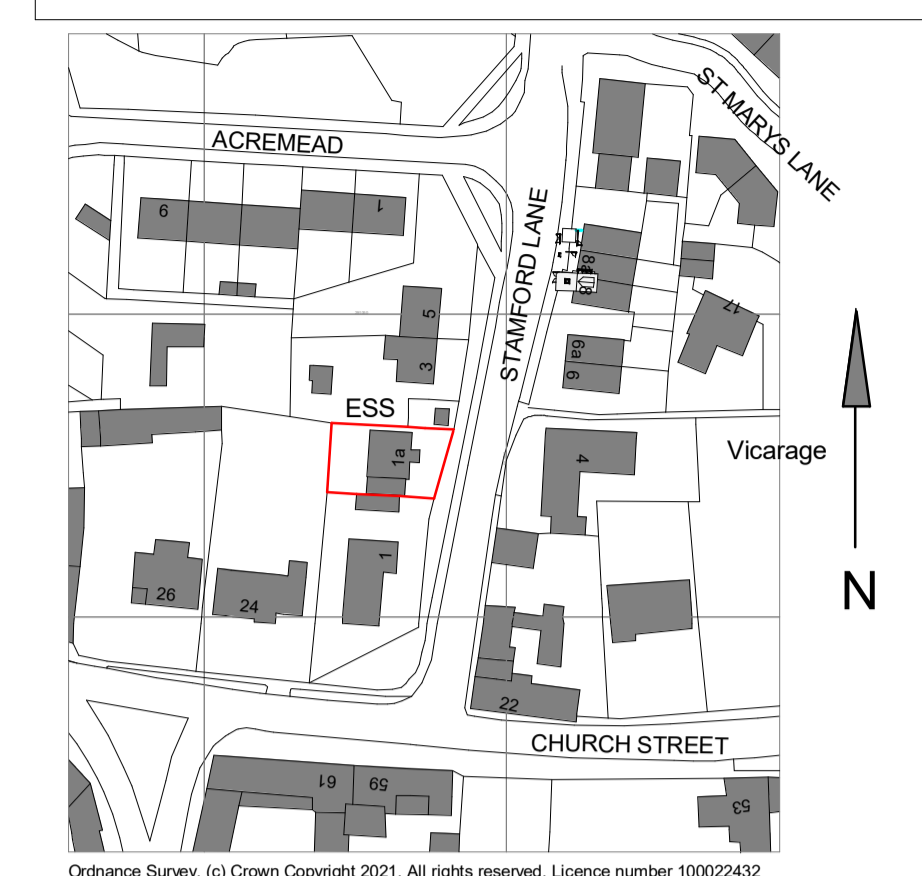

**Proposed Location Plan**  
 1 : 1250

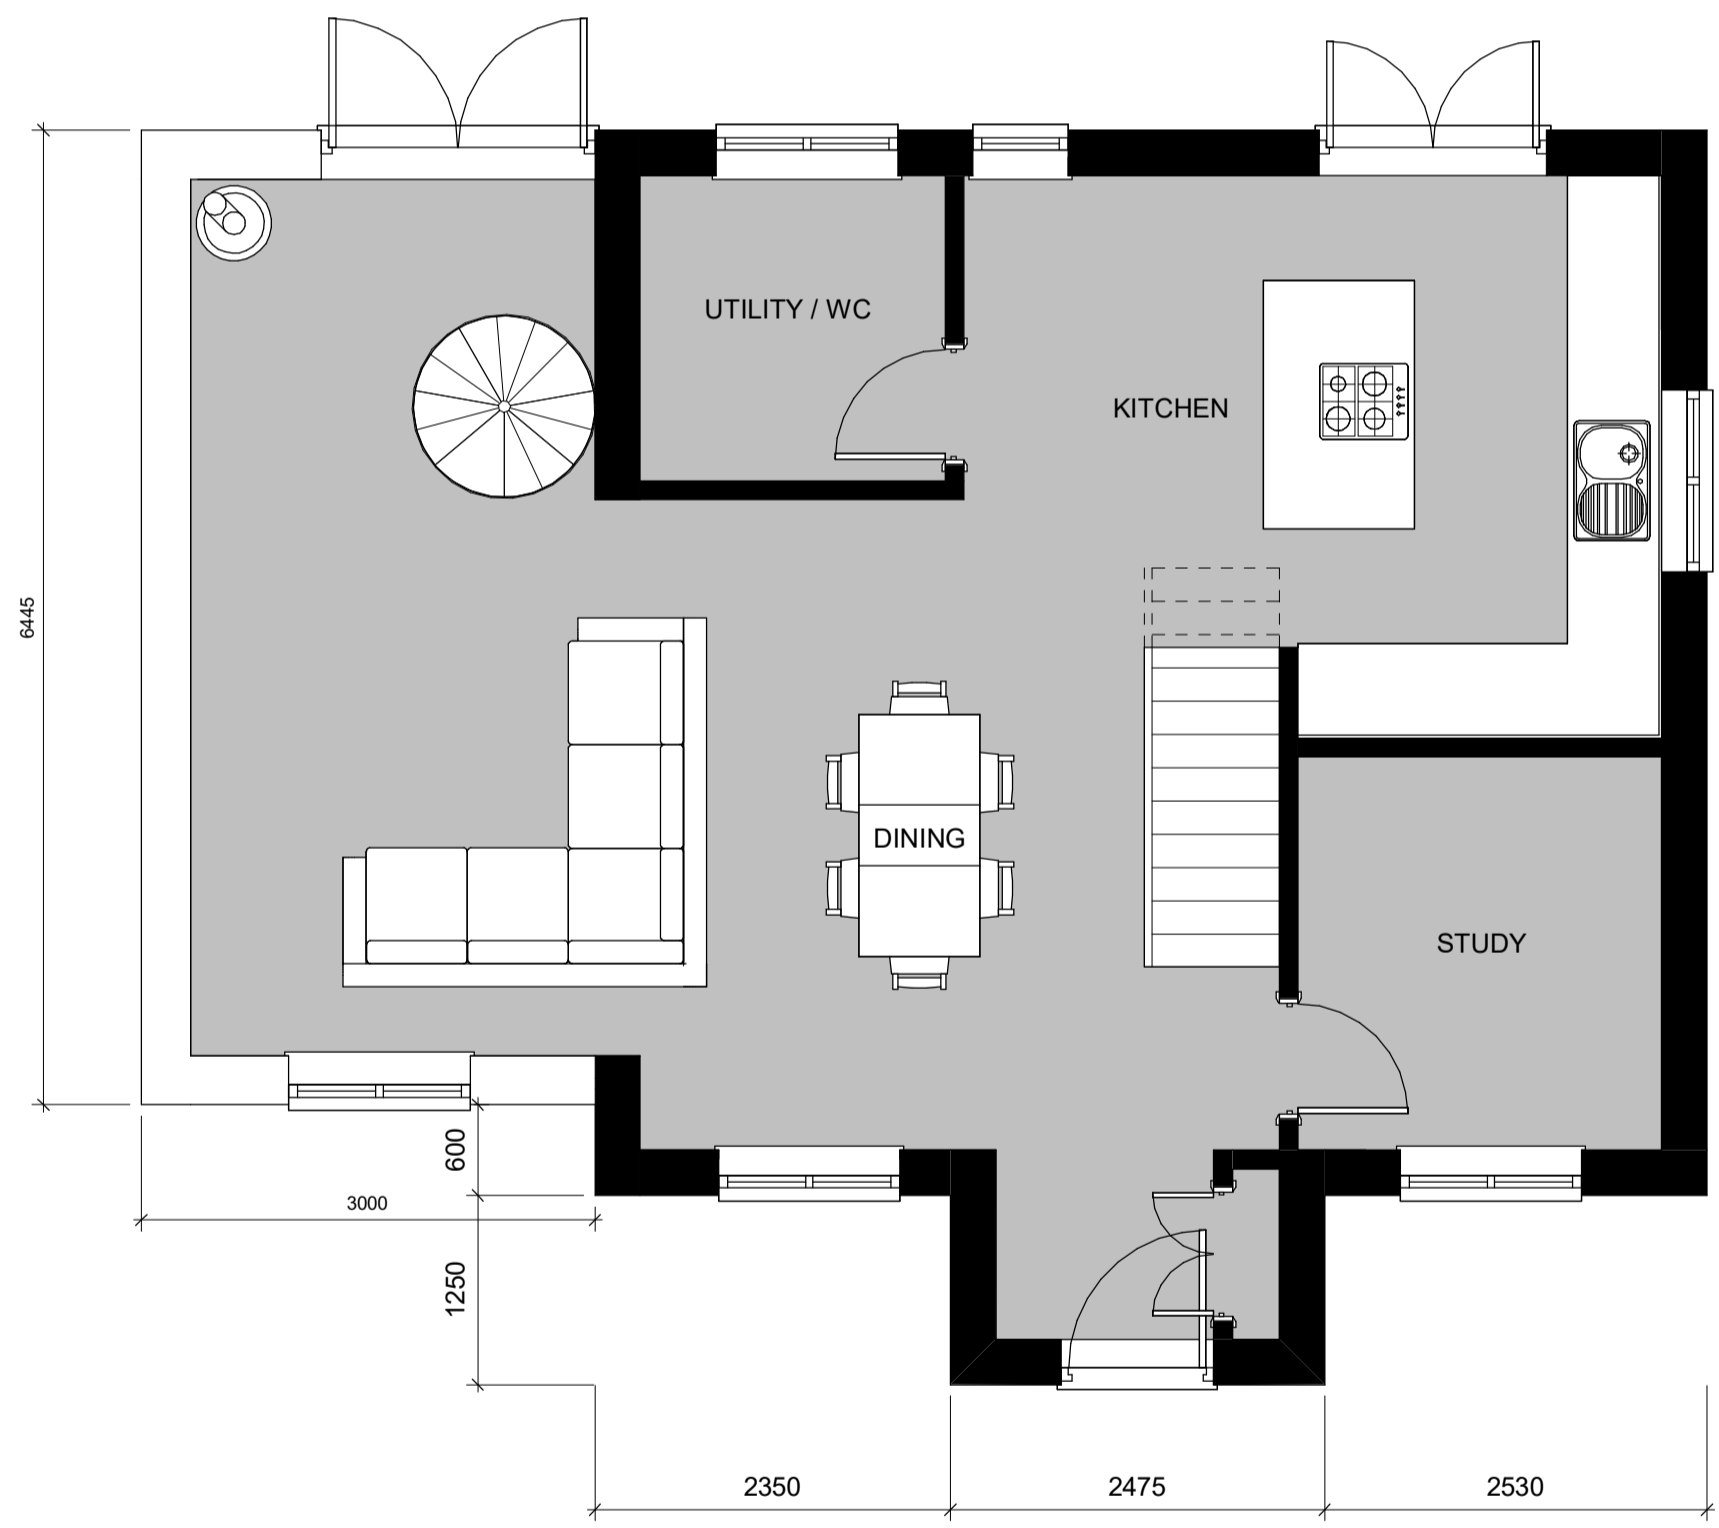

**Proposed Ground Floor**  
 1 : 50

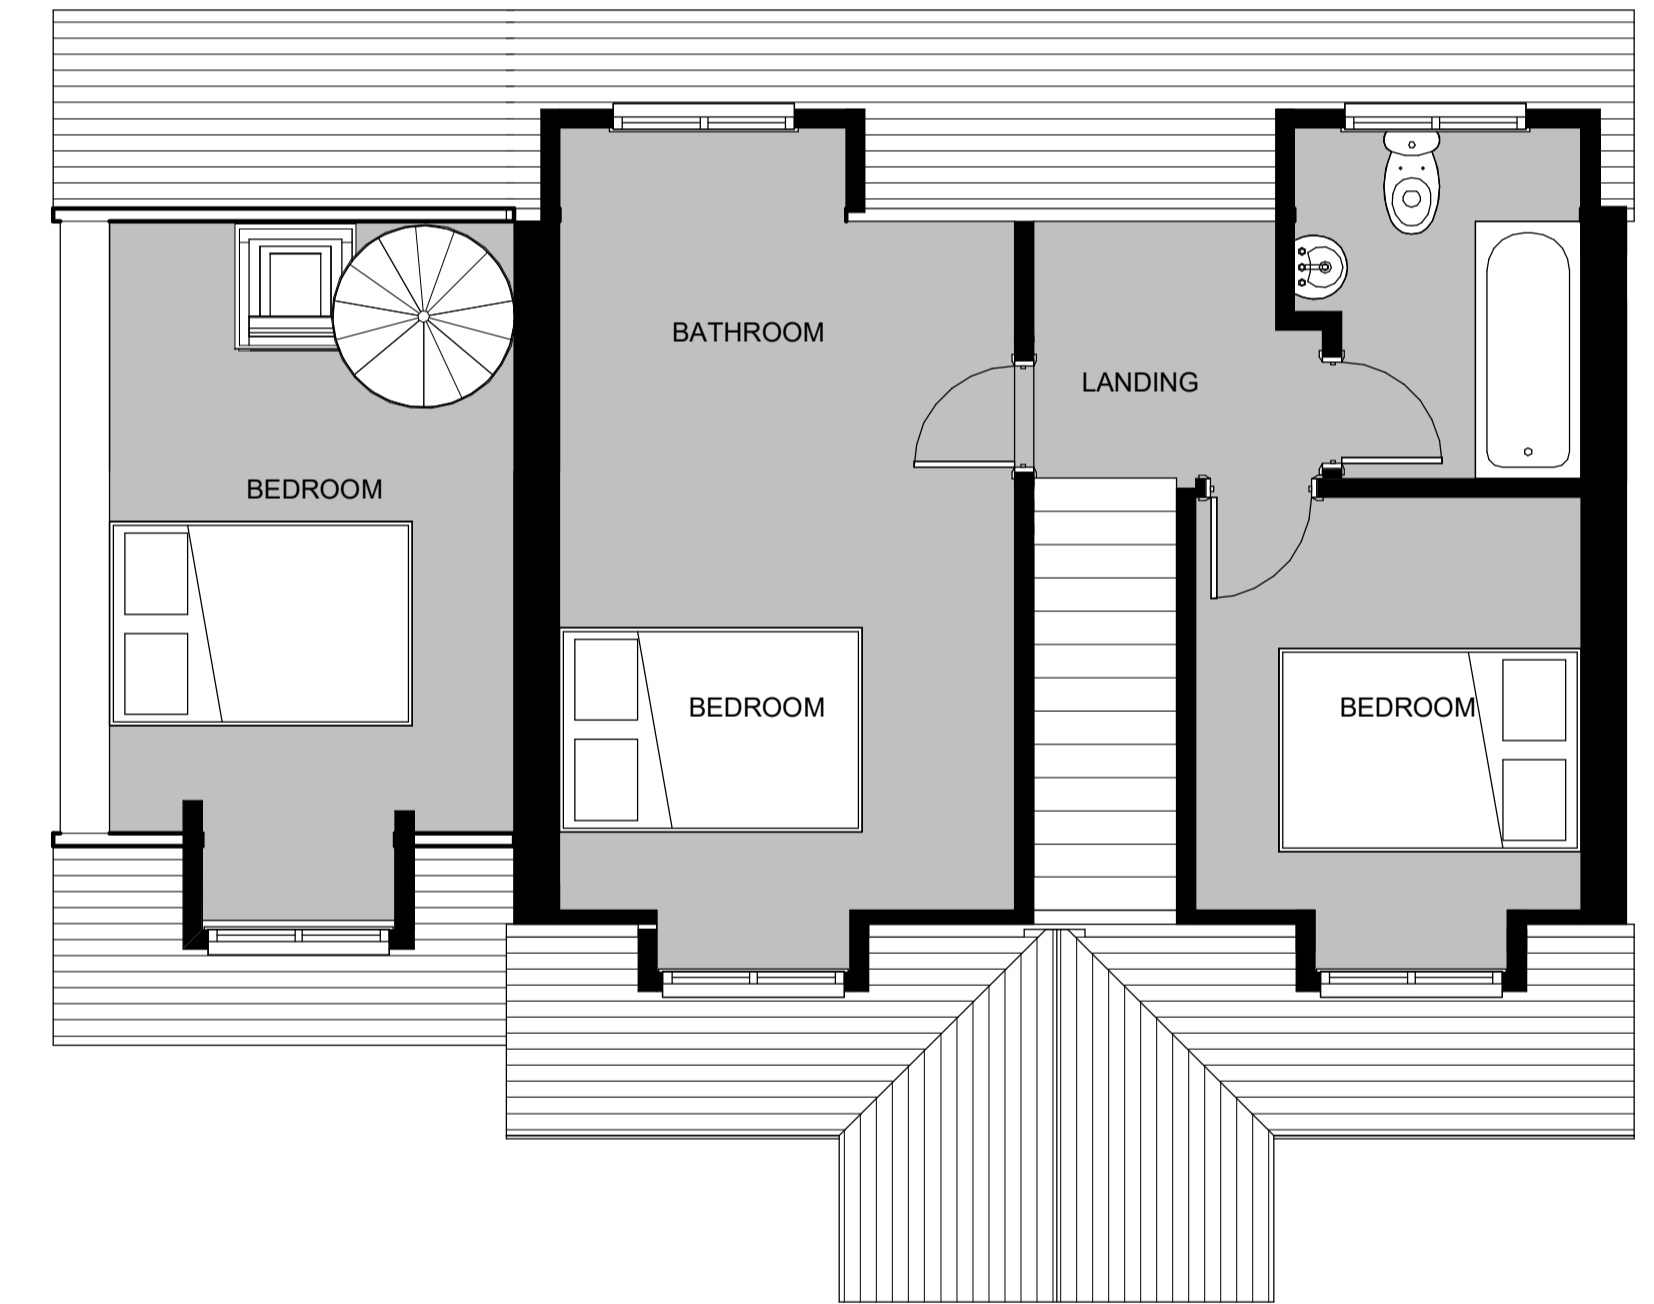


**Proposed First Floor**  
 1 : 50



**Proposed Site Plan**  
 1 : 500

| Revision Number | Revision Date | Revision Description               | Issued by |
|-----------------|---------------|------------------------------------|-----------|
| C               | 21.02.22      | Updates following clients comments | MR        |
| B               | 14.06.21      | Planning Issue                     | MR        |
| A               | 14.05.21      | Updates following clients comments | MR        |

**Revision Schedule**

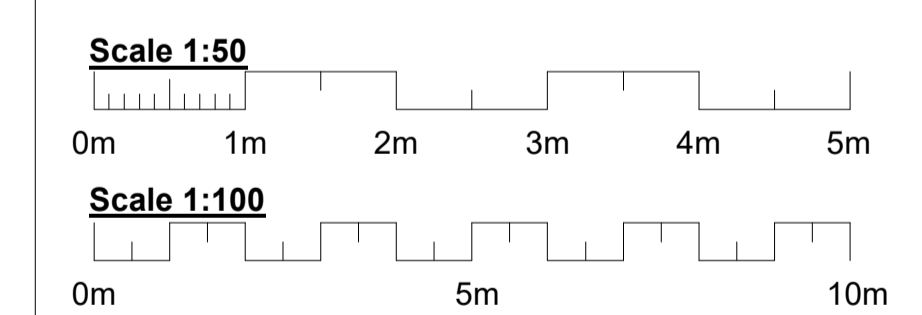

|                        |   |
|------------------------|---|
| Project Number:        | <b>2105</b>   |
| Project Title:         | <b>Proposed Extension, Stamford Lane Warrington</b>             |
| Client(s):             | <b>Mr A Morris and Miss E Crick</b>                             |
| Project Issue Date:    | <b>Jan 21</b>   |
| Drawn By:              | <b>MR</b>   |
| Checked By:            | <b>MR</b>   |
| <b>Drawing Number:</b> | <b>2105-02-C</b>  |
| Drawing Name:          | <b>Proposed Floor Plans, Elevations, Site and Location Plan</b> |
| Scale:                 | As indicated  |
| Paper Size:            | A1  |