





Existing Front Elevation
1 : 100

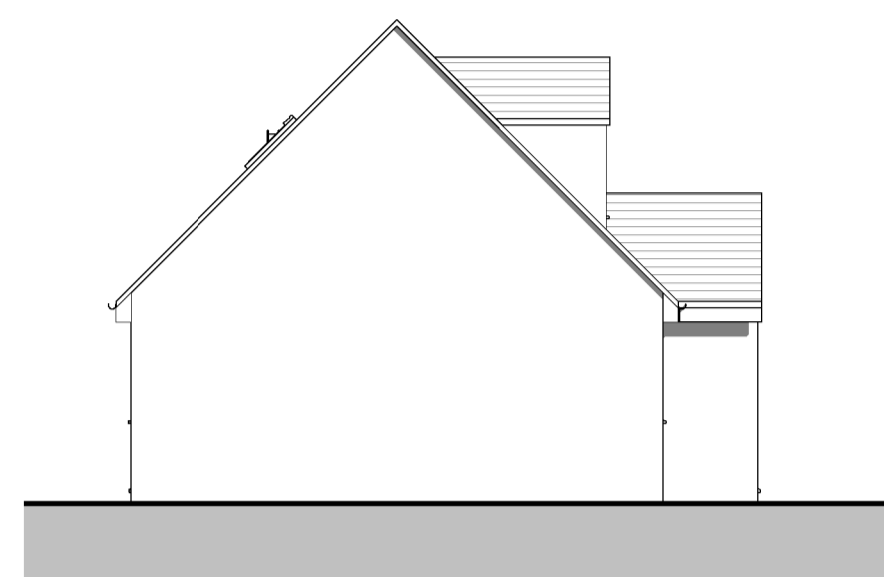


Existing Side Elevation
1 : 100




Existing Rear Elevation
1 : 100

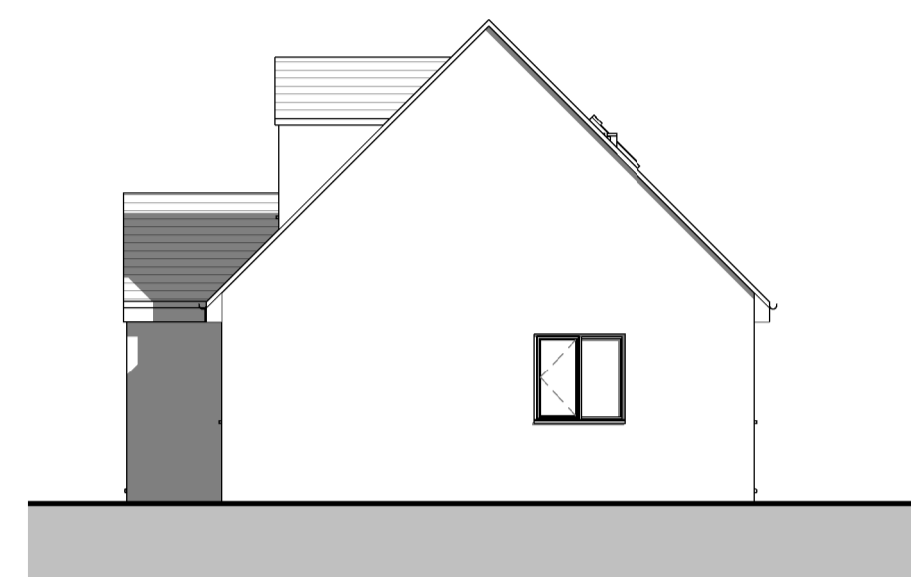

Existing Side Elevation
1 : 100

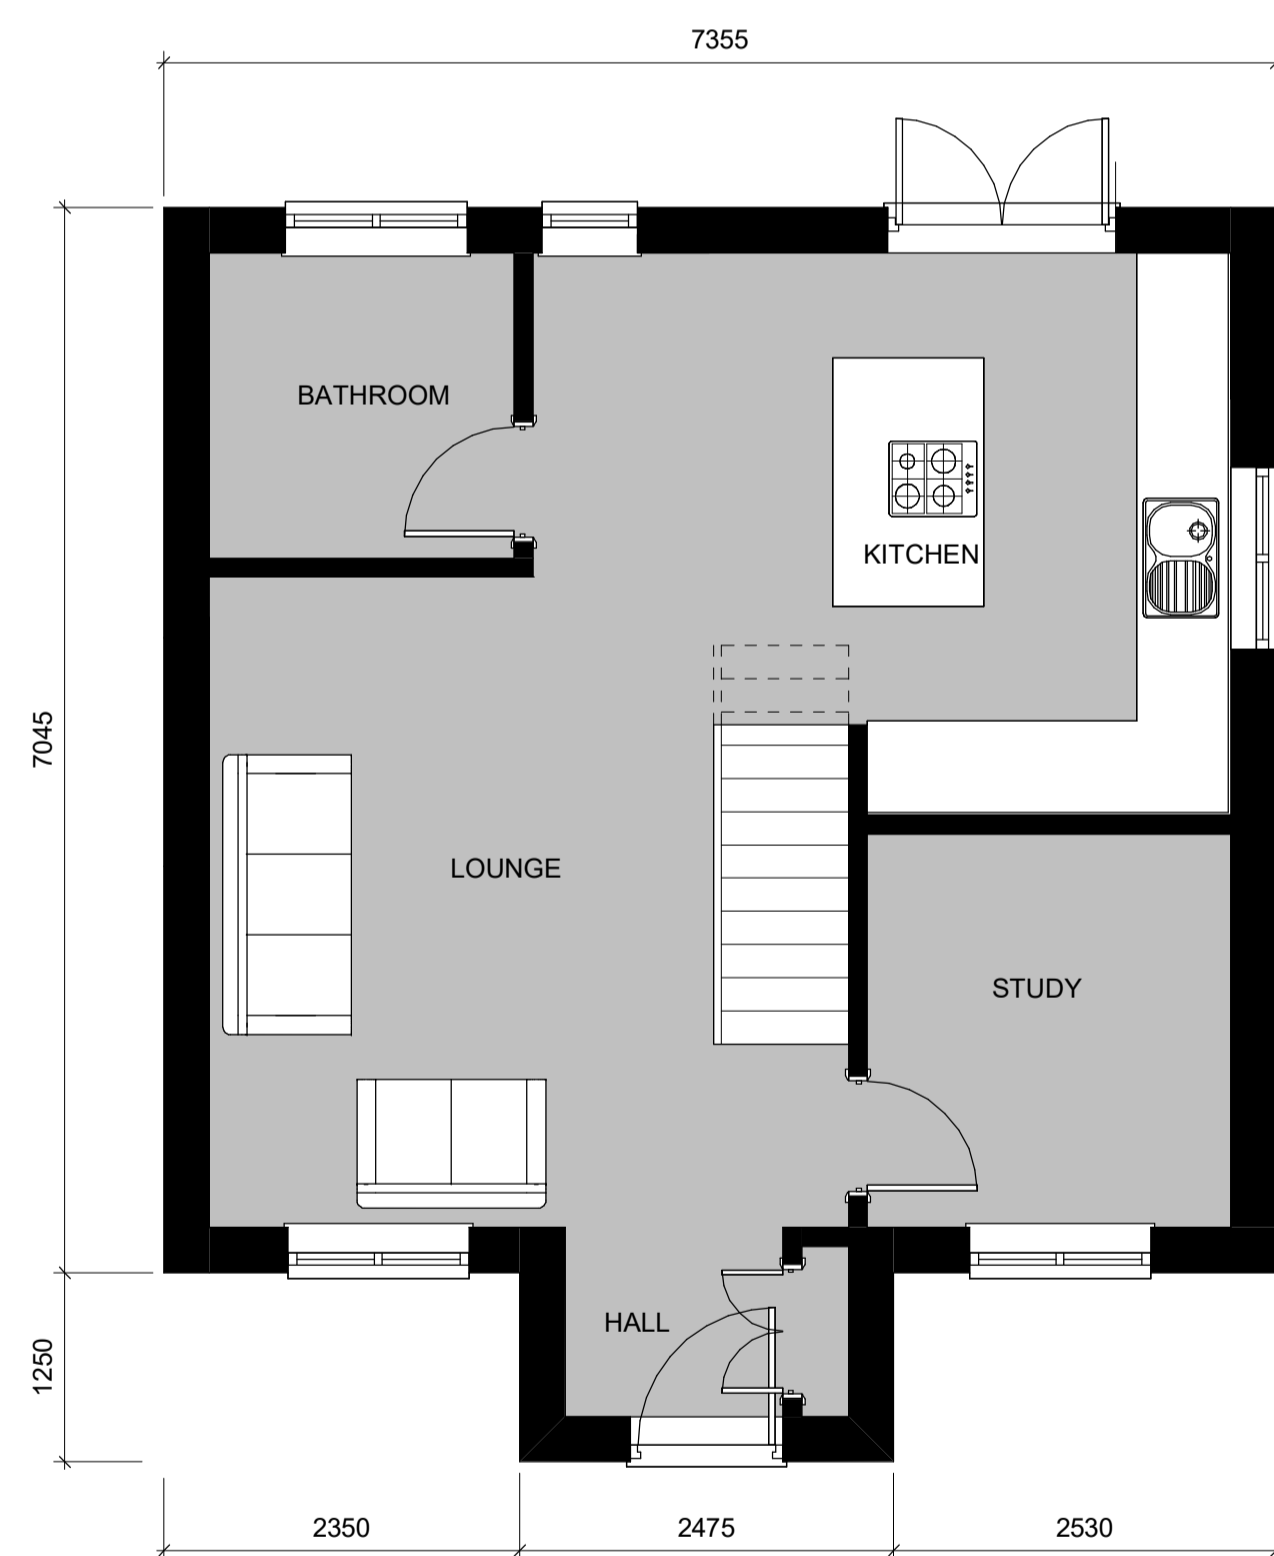

Existing Ground Floor
1 : 50

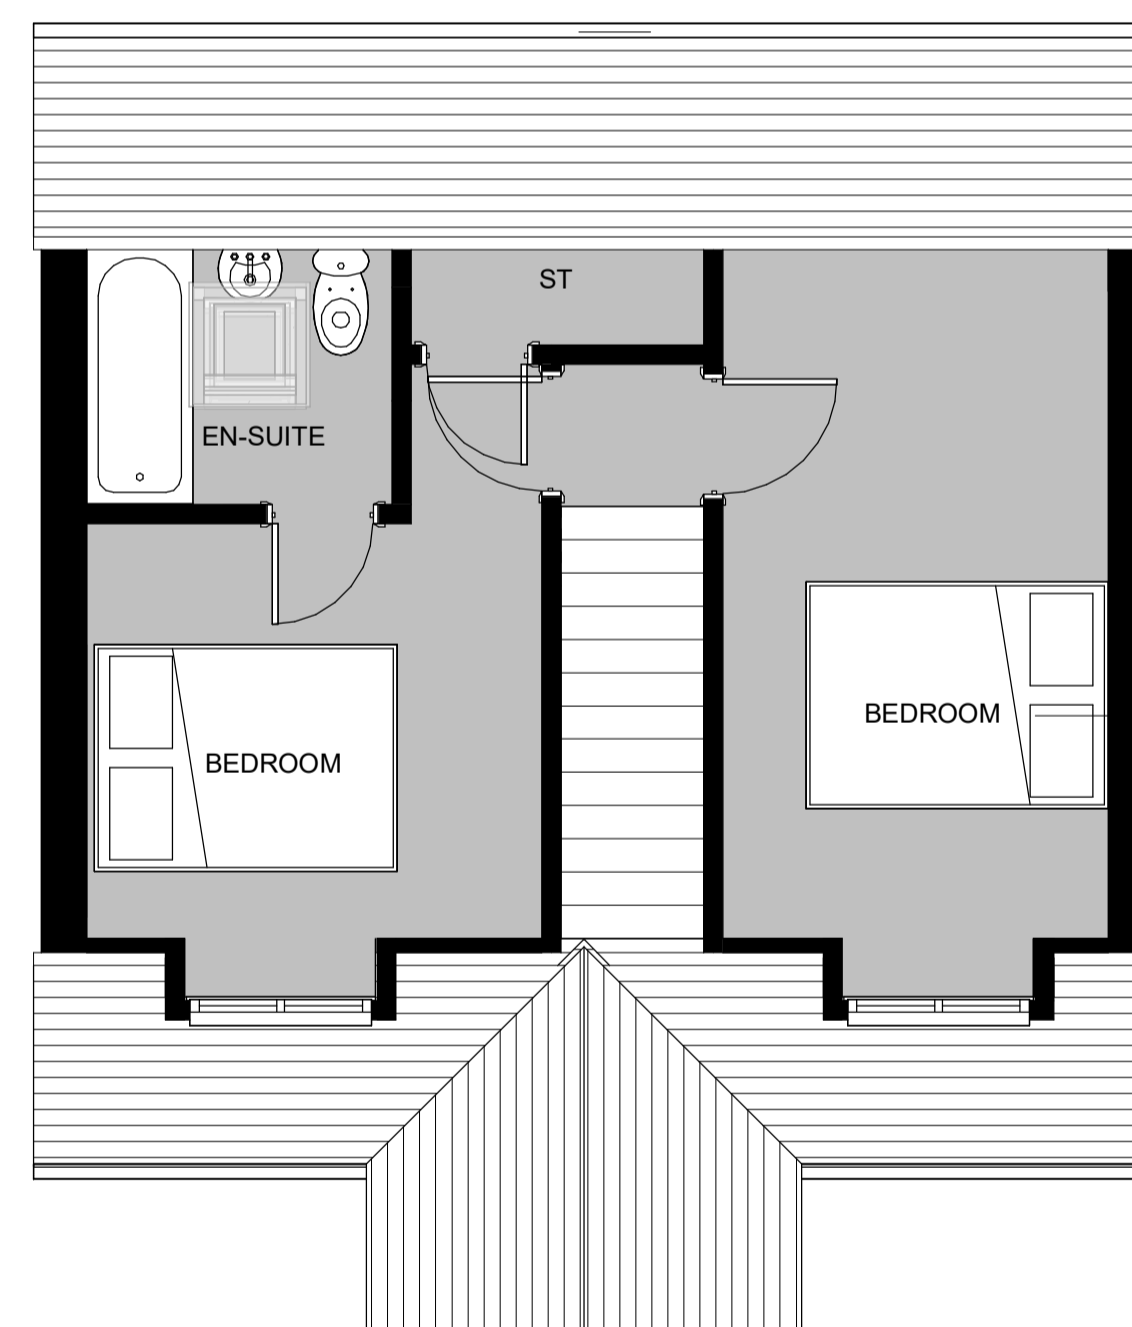

Existing First Floor
1 : 50




Existing Location Plan
1 : 1250



Existing Site Plan
1 : 500

Revision Number	Revision Date	Revision Description	Issued by

Revision Schedule

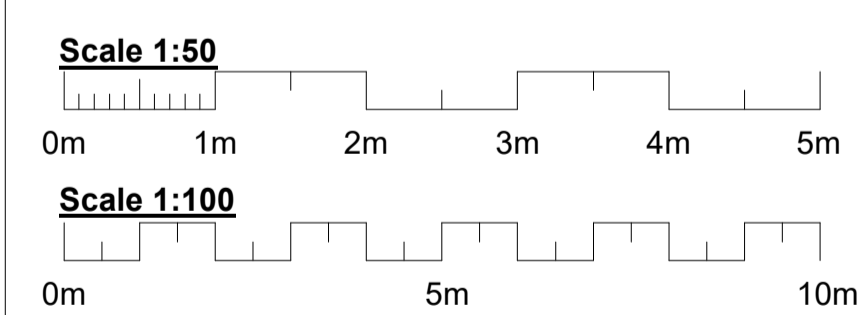

Project Number:	2105
Project Title:	Proposed Extension, Stamford Lane Warrington
Client(s):	Mr A Morris and Miss E Crick
Project Issue Date:	Jan 21
Drawn By:	MR
Checked By:	MR

Drawing Number: 2105-01

Drawing Name: **Existing Floor Plans, Elevations, Site and Location Plan**

Scale: As indicated Paper Size: A1