

North relates to Front Elevation



Station Road  
Lenwade, Norwich  
Norfolk NR9 5LY


Mr Butcher

8 Robinsons Mill  
Mellis Common  
Eye  
Suffolk  
IP23 8DN


**Proposal**

Replacement windows and door to the front & rear elevations. The existing windows are Black stained casement windows with a single horizontal bar through the center. The existing doors are Black stained timber.

The replacement windows and doors are to be Black PVC casement windows to the same design as the existing windows and doors.

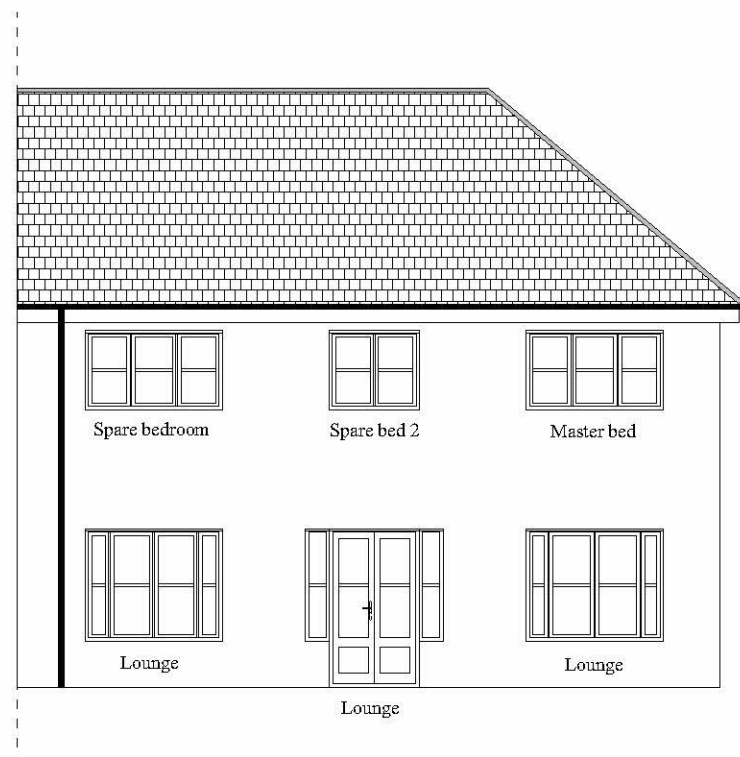

Existing rear elevation

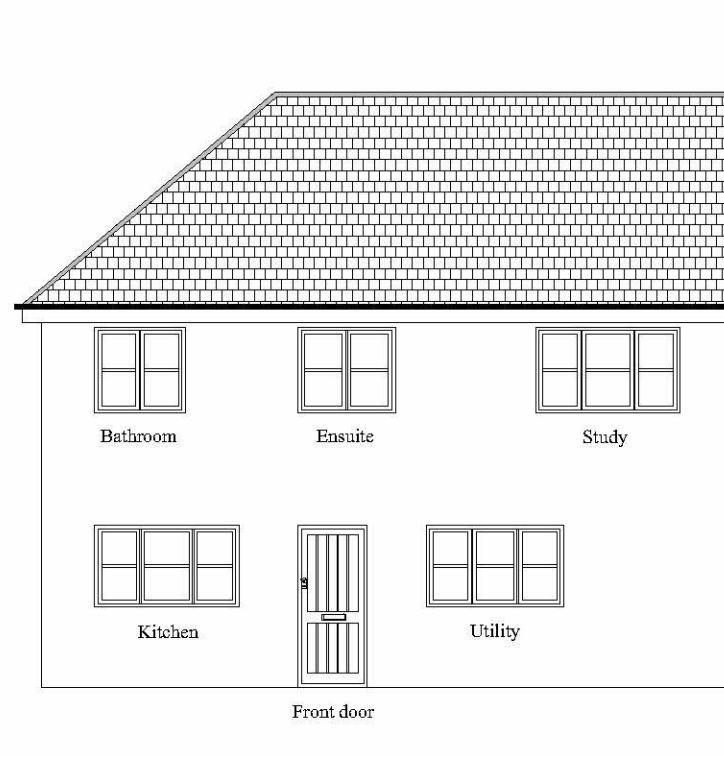

Existing front elevation

Existing front & rear elevations

Drawing date 16/08/2023

Drawing No 2023-65-1

Revision date 00/00/0000

Sheet size A3 Scale as noted

