
 


Existing Site Plan

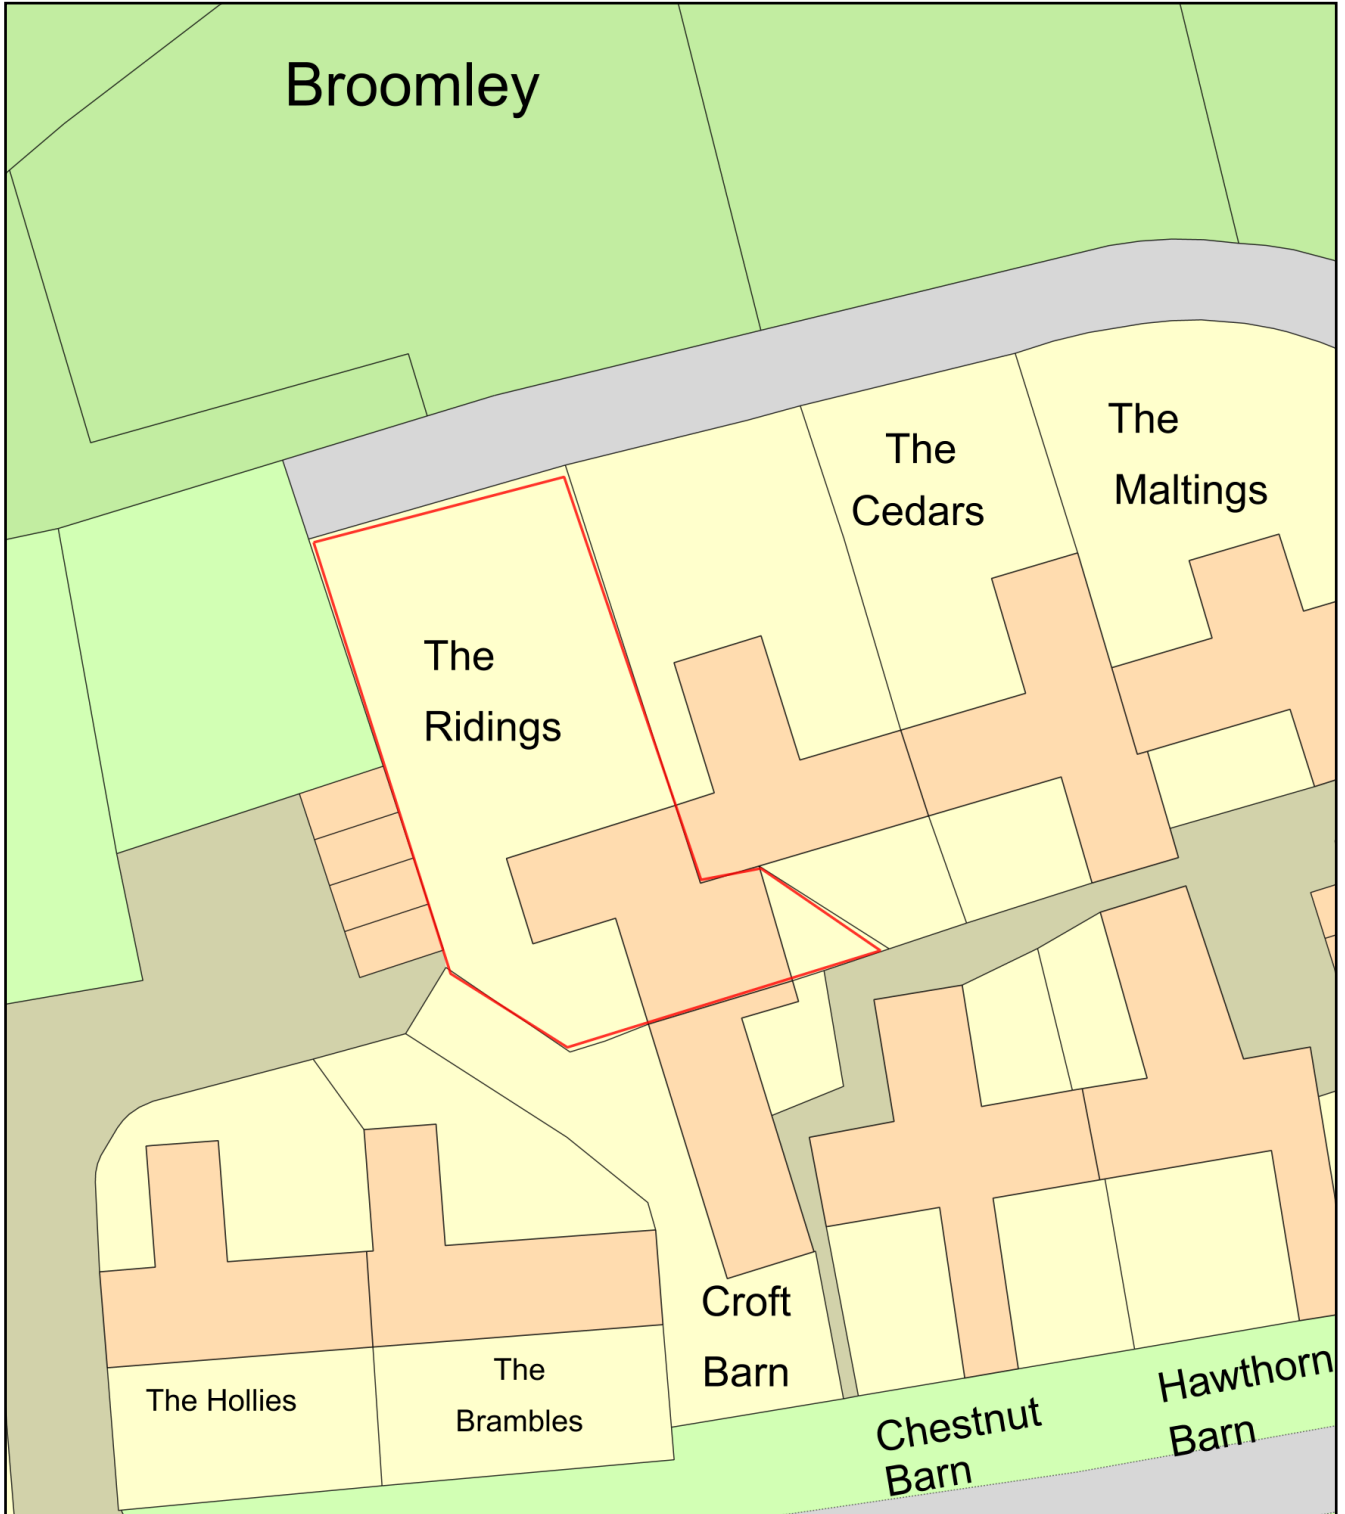

Plan Produced for: Neville Hender

Date Produced: 18 Aug 2023

Plan Reference Number: TQRQM23230122822022

Scale: 1:500 @ A4