



Architectural Design  
& Drafting Services  
Tel: 01904 762691  
Mobile: 07913 286205  
Email: info@addsyork.co.uk  
Web: www.addsyork.co.uk

All Dimensions in millimetres  
unless otherwise stated

This drawing must not be  
re-issued, loaned or copied without  
the permission of ADDS  
Tel: 01904 762691

Drawn By  
Paul Roberts  
Date  
August 2023

Existing Plan & Elevations  
Drawing  
Project Phase  
Planning

Client  
Mr & Mrs A Frost  
1 Barley View  
Wigginton  
York  
YO32 2GZ


Project  
Single storey rear extension and  
replacement detached Garage

Rev  
Date


A1 1:50

Drawing Number


23-127  
Revision 0  
Sheet 1 of 3

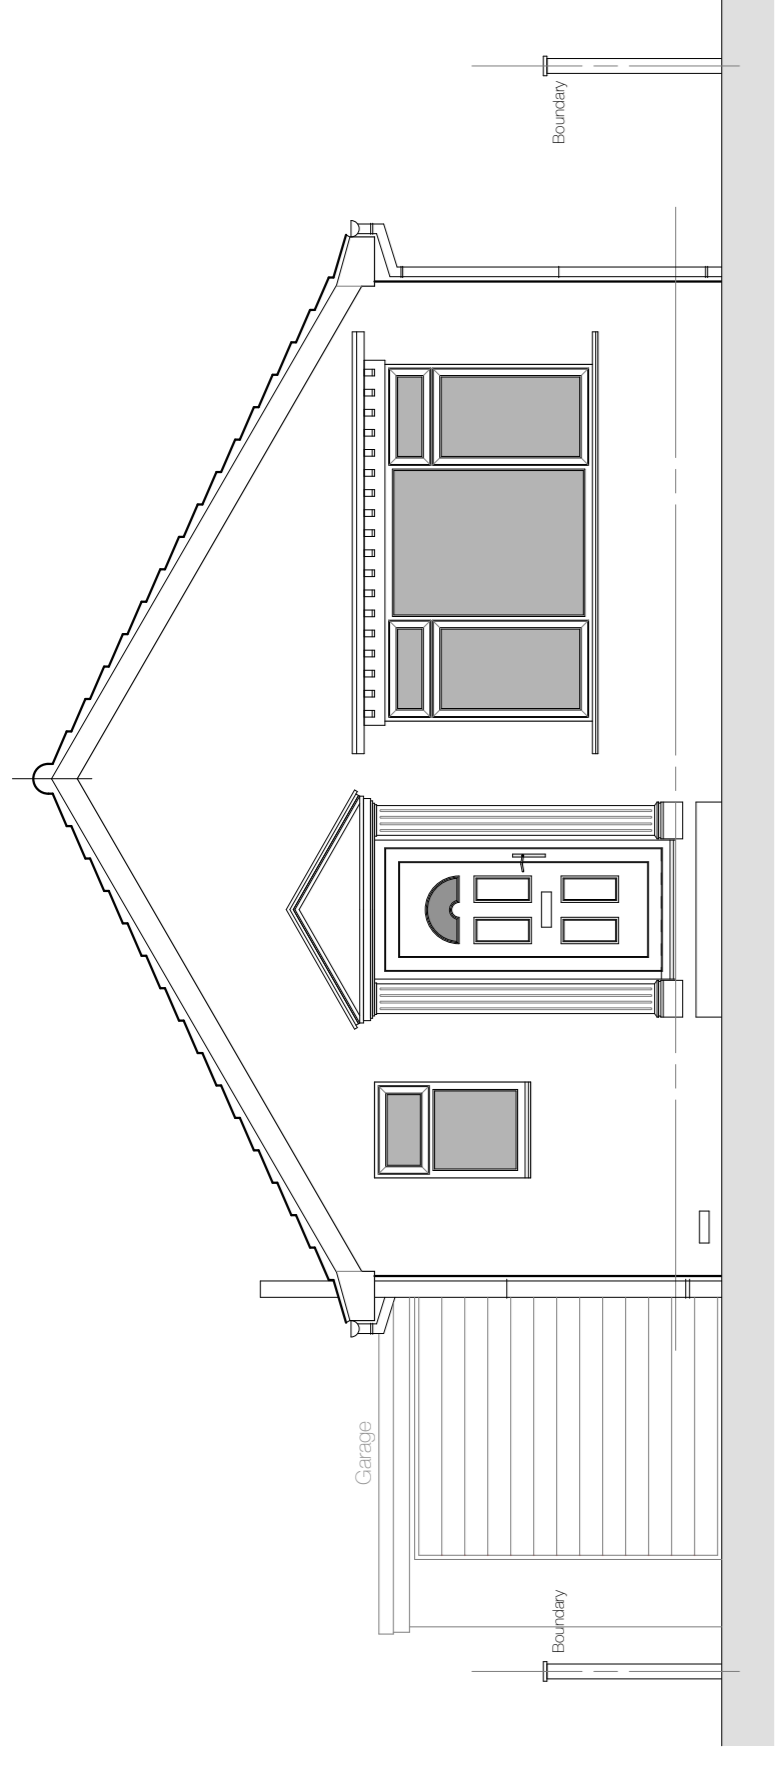


Existing Front Elevation - East

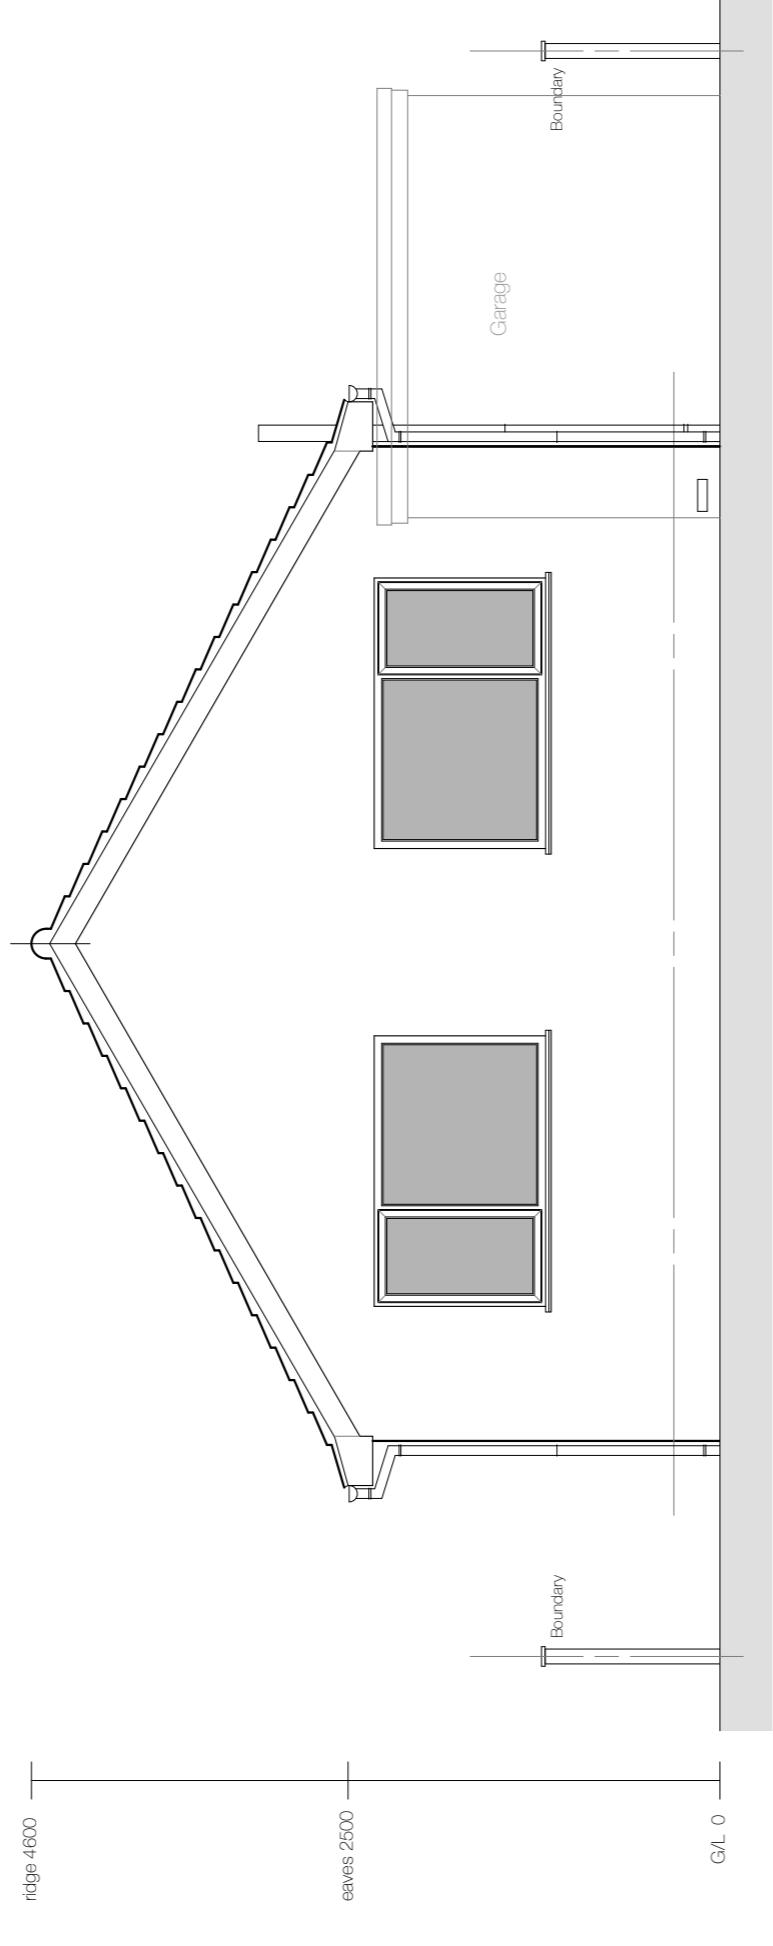



Existing Rear Elevation - West

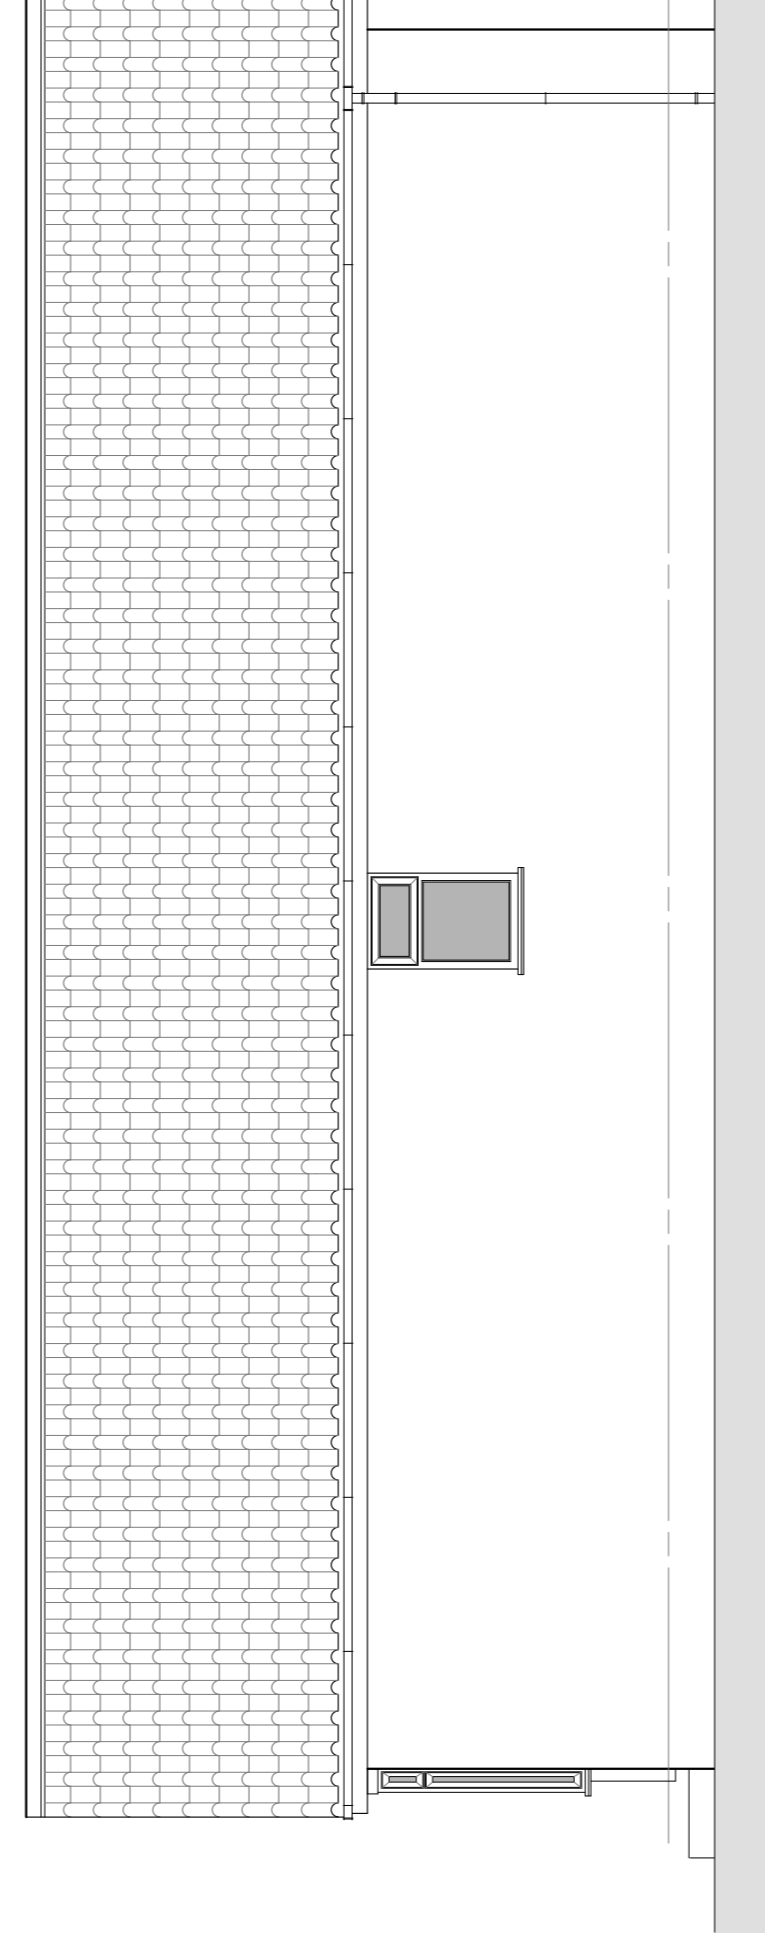

Existing Side Elevation - North

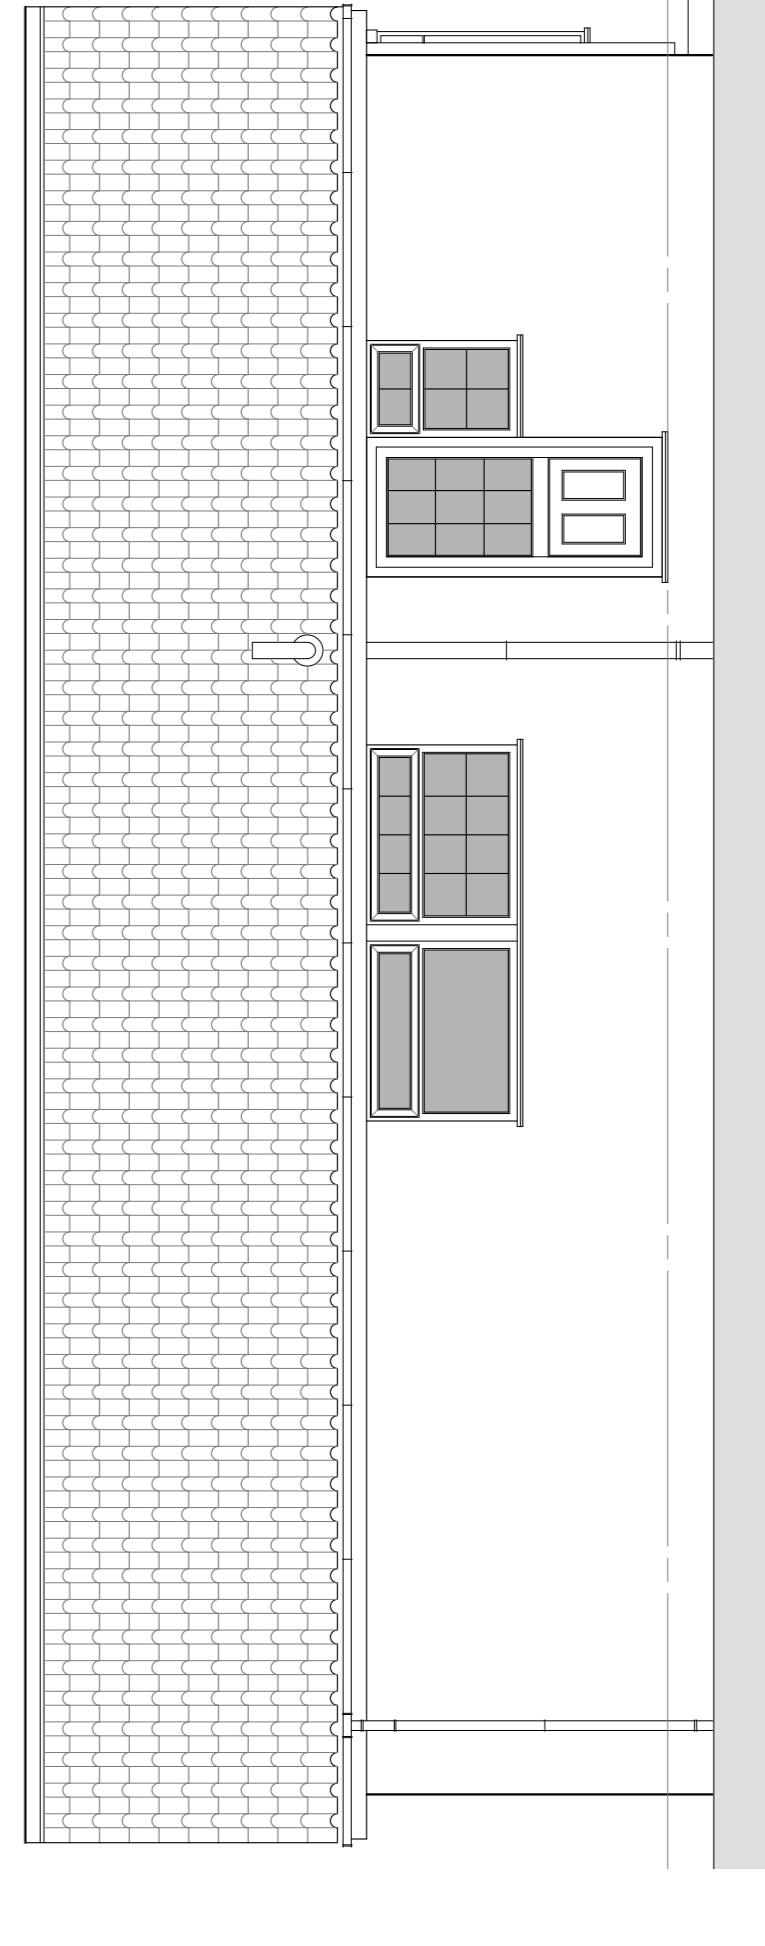

Existing Side Elevation - South

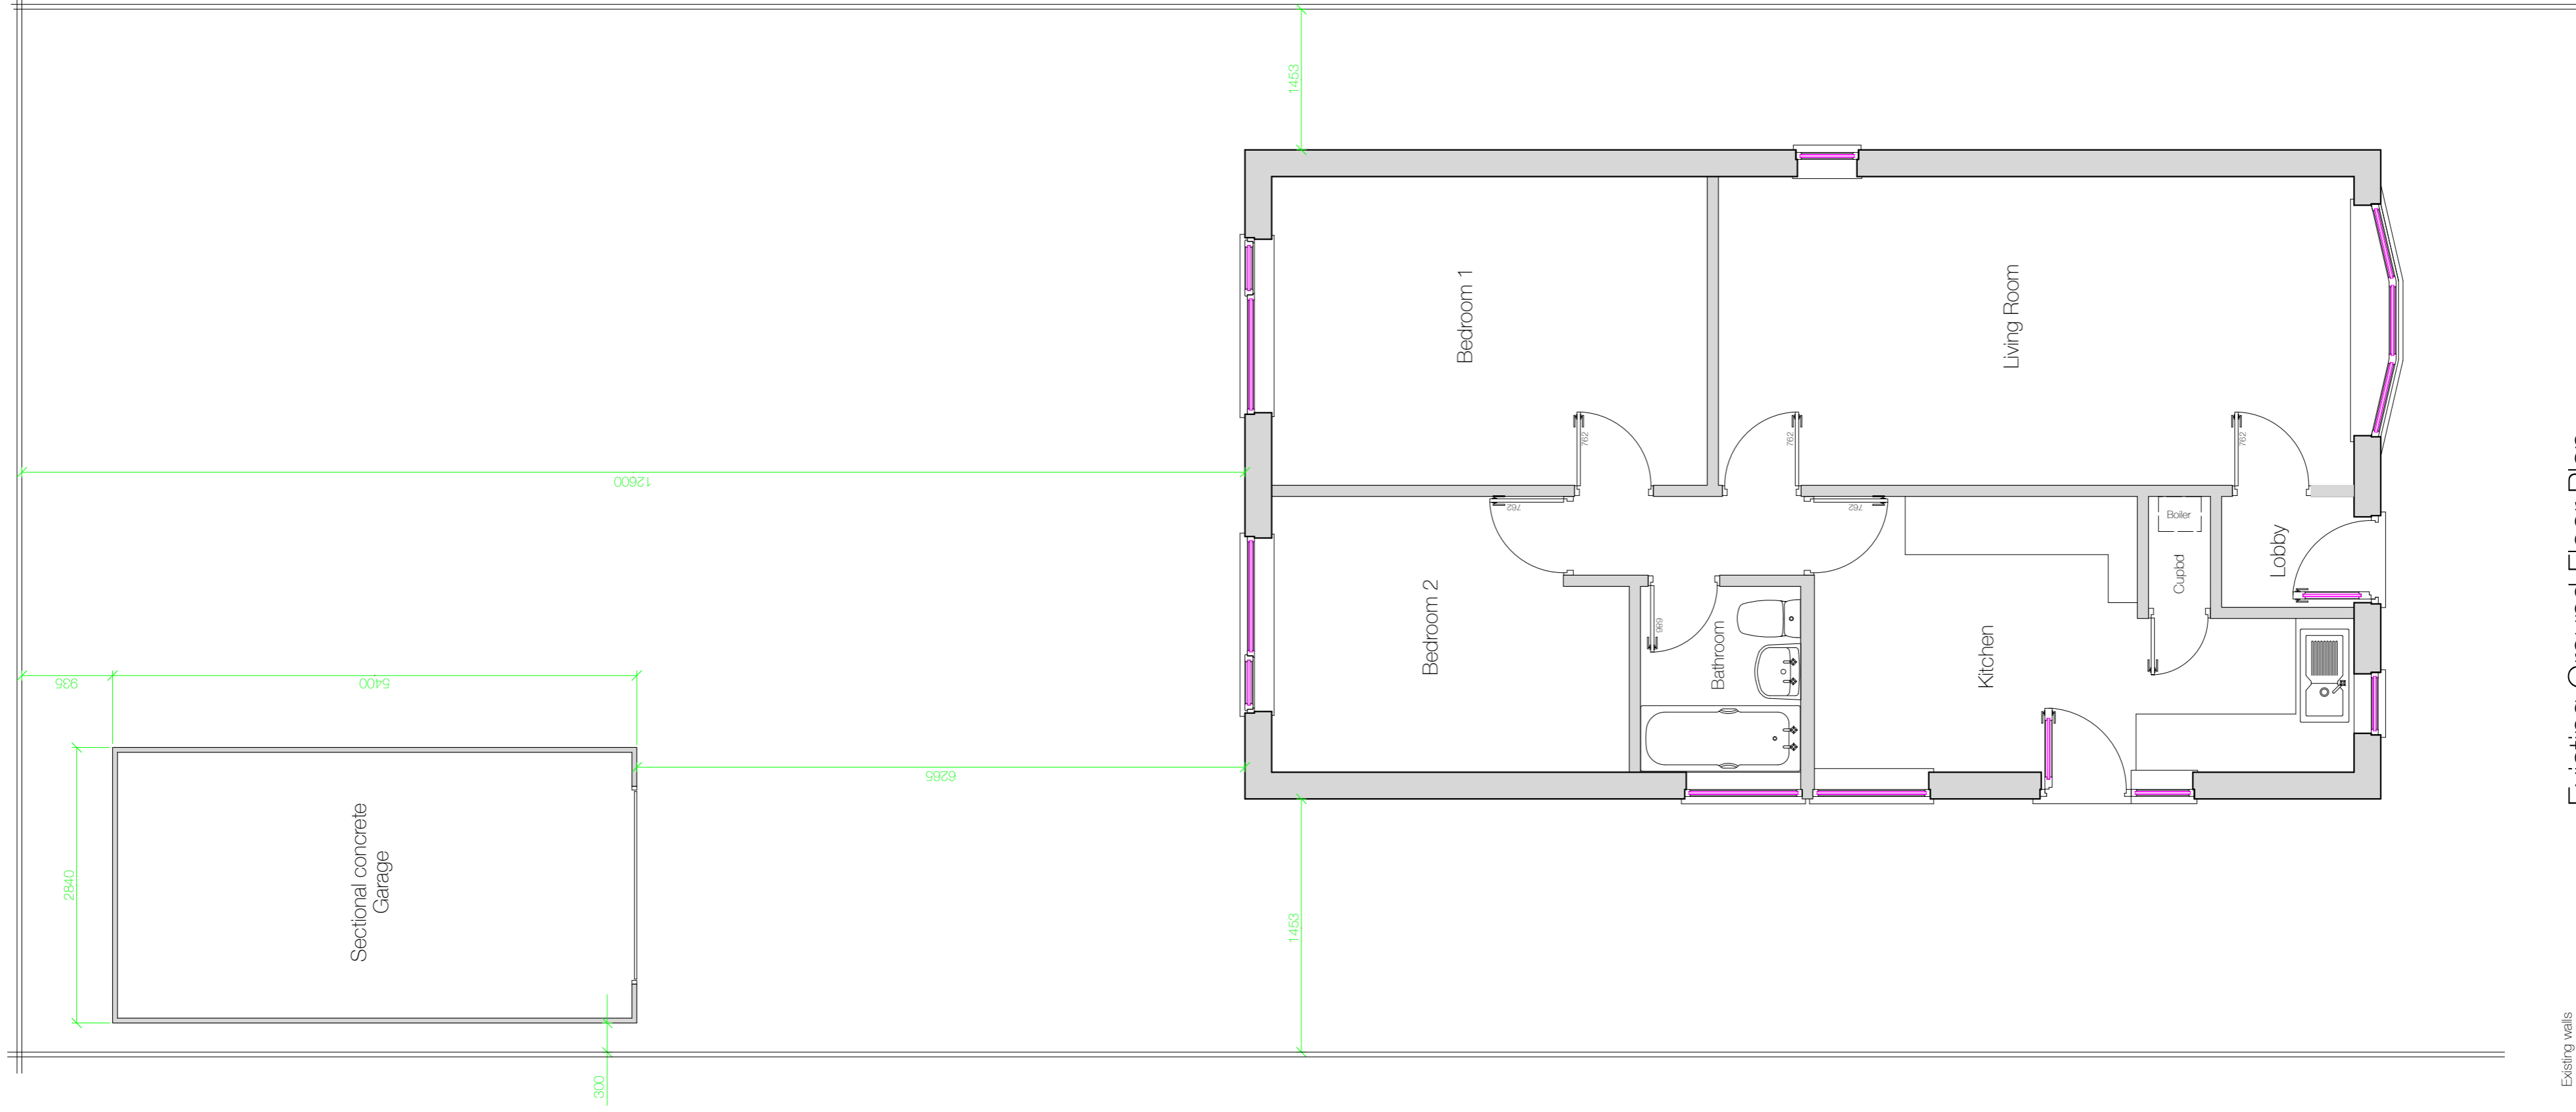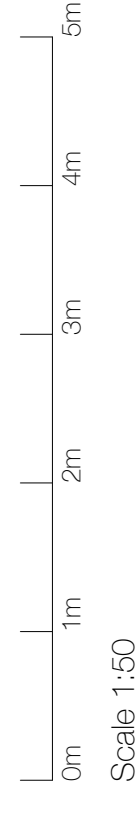

Existing Ground Floor Plan

- Existing walls
- New walls
- Stud walls

This drawing is for Planning Application purpose only