



Architectural Design  
& Drafting Services  
Tel: 01904 762691  
Mobile: 07913 286205  
Email: info@addsyork.co.uk  
Web: www.addsyork.co.uk

All Dimensions in millimetres  
unless otherwise stated

This drawing must not be  
re-issued, loaned or copied without  
the permission of ADDS  
Tel: 01904 762691

Drawn By  
Paul Roberts

Date  
August 2023

Site Plan  
Drawing

Project Phase  
Planning

Client  
Mr & Mrs A Frost  
1 Barley View  
Wigginton  
York  
YO32 2GZ

Project  
Single storey rear extension and  
replacement detached Garage

Rev

Date


A1 1:200

Drawing Number

23-127 SP

Sheet 1 of 1

Revision 0

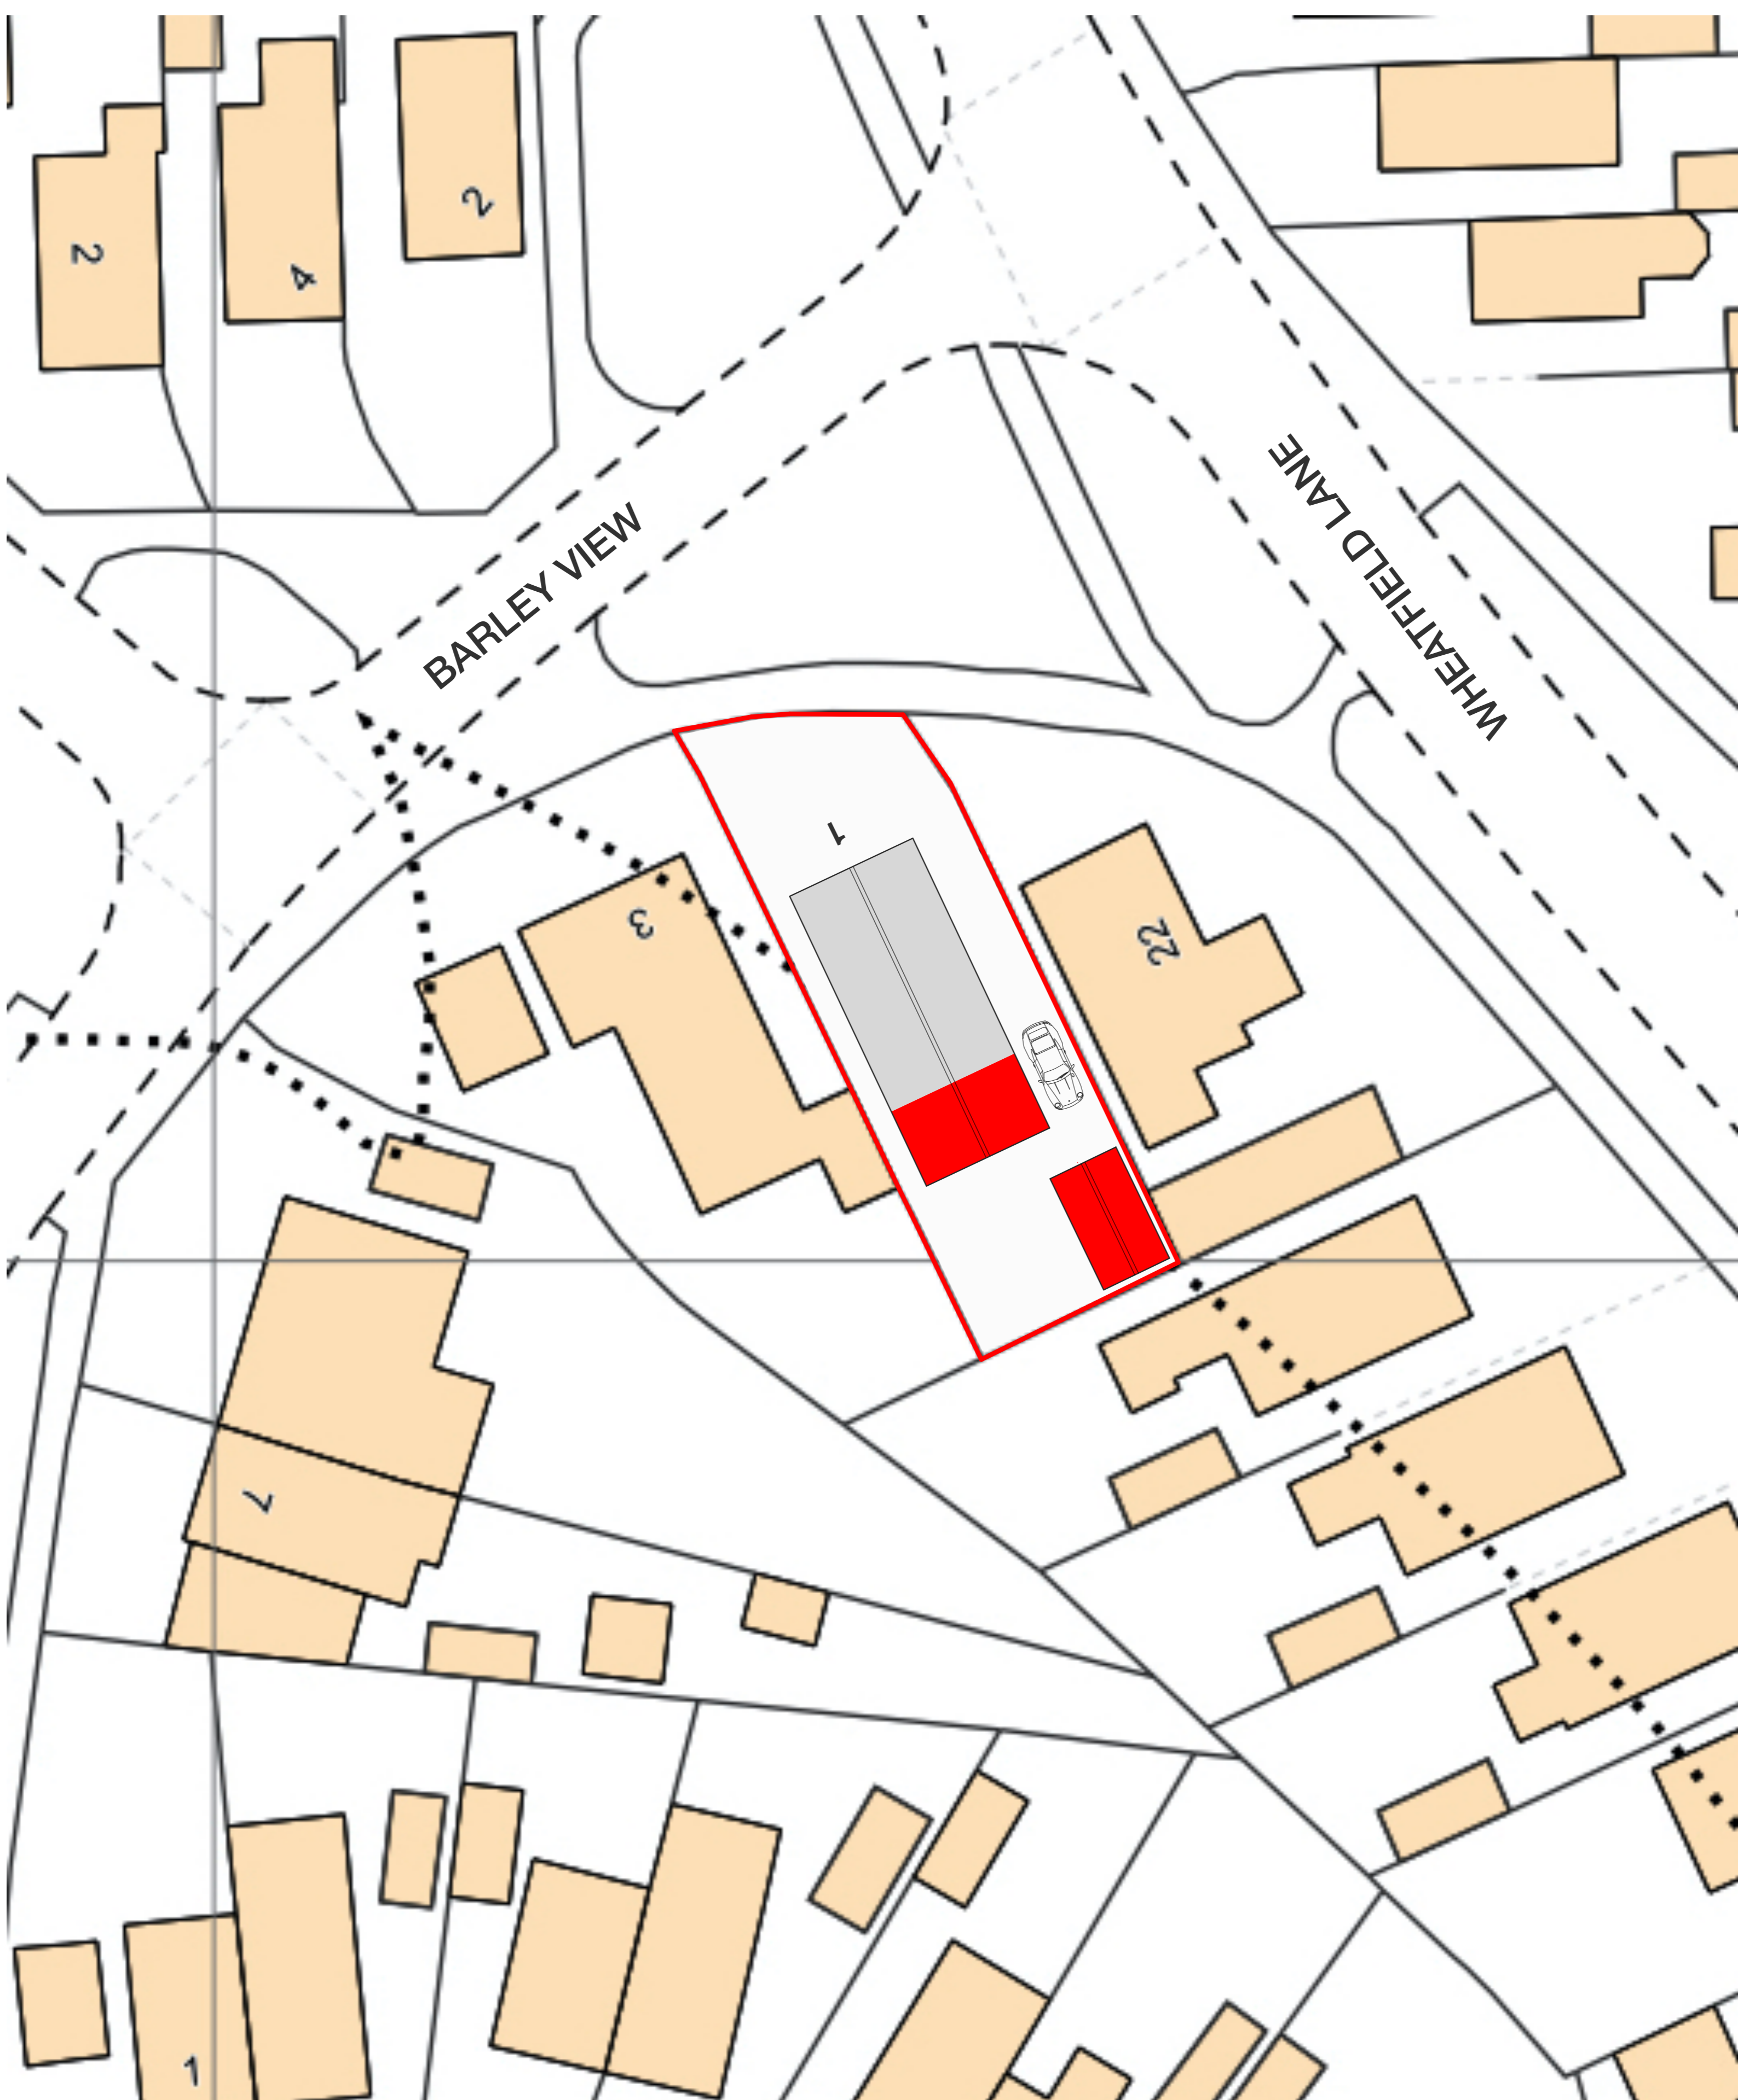

Site Plan  
Scale 1:200

