


**EXISTING REAR ELEVATION**

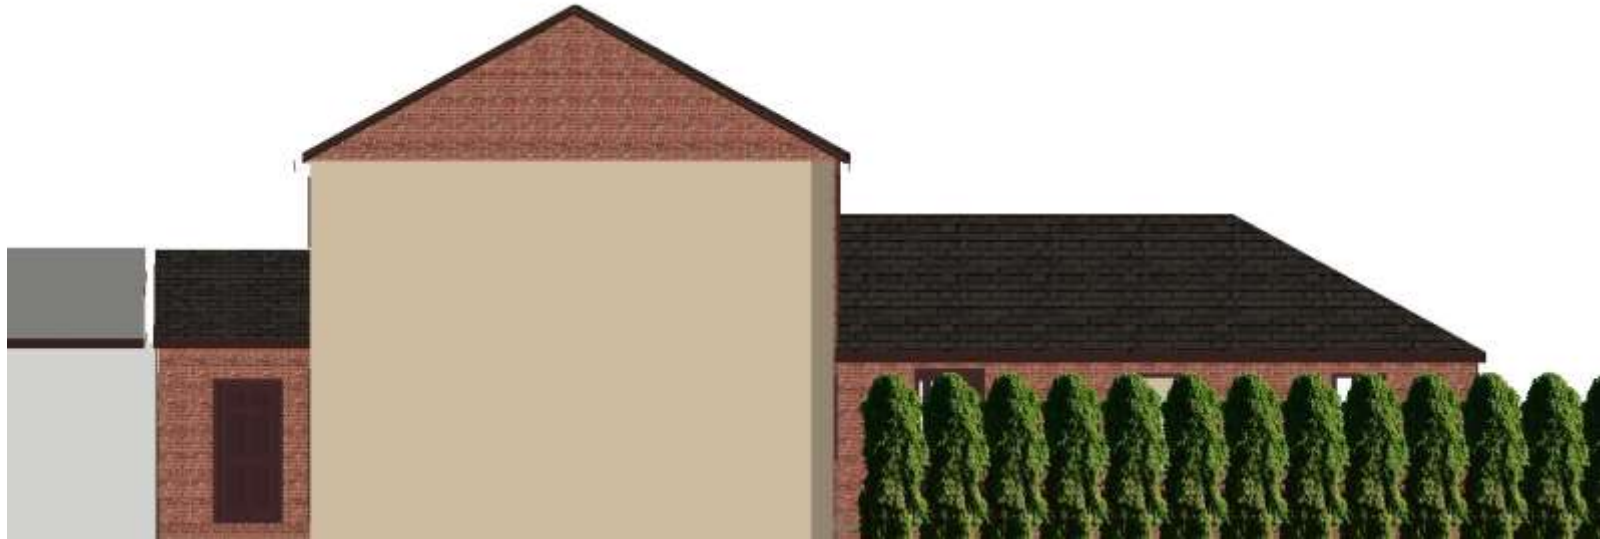

**EXISTING SIDE ELEVATION (Garage Side)**



<b>ANTHONY RAMSDEN</b> <b>11 MONTAGU MEWS</b> <b>WETHERBY</b> <b>LS22 5PY</b> <b>TELEPHONE :- 07817 944384</b>	<b>DRN</b> <b>TONY RAMSDEN</b>	<b>DRG NO</b> <b>AR 103</b>
	<b>DATE</b> <b>31/7/23</b>	<b>TITLE</b> Existing Rear & Side Elevation
	<b>SCALE</b> <b>1.100@A4</b>	