



RMC Designs Ltd

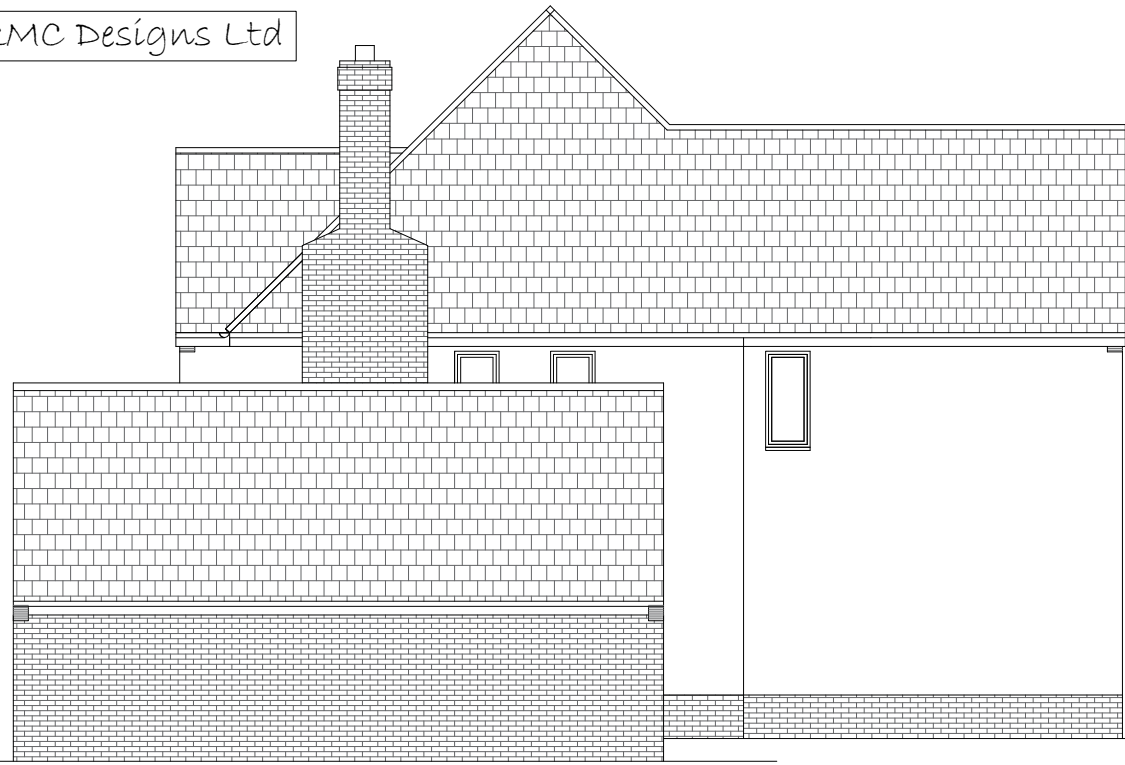


9700-
9200-
8100-
5200-

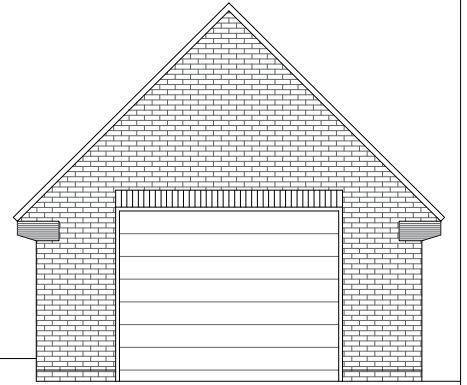

proposed side elevation (from service road)

proposed front elevation

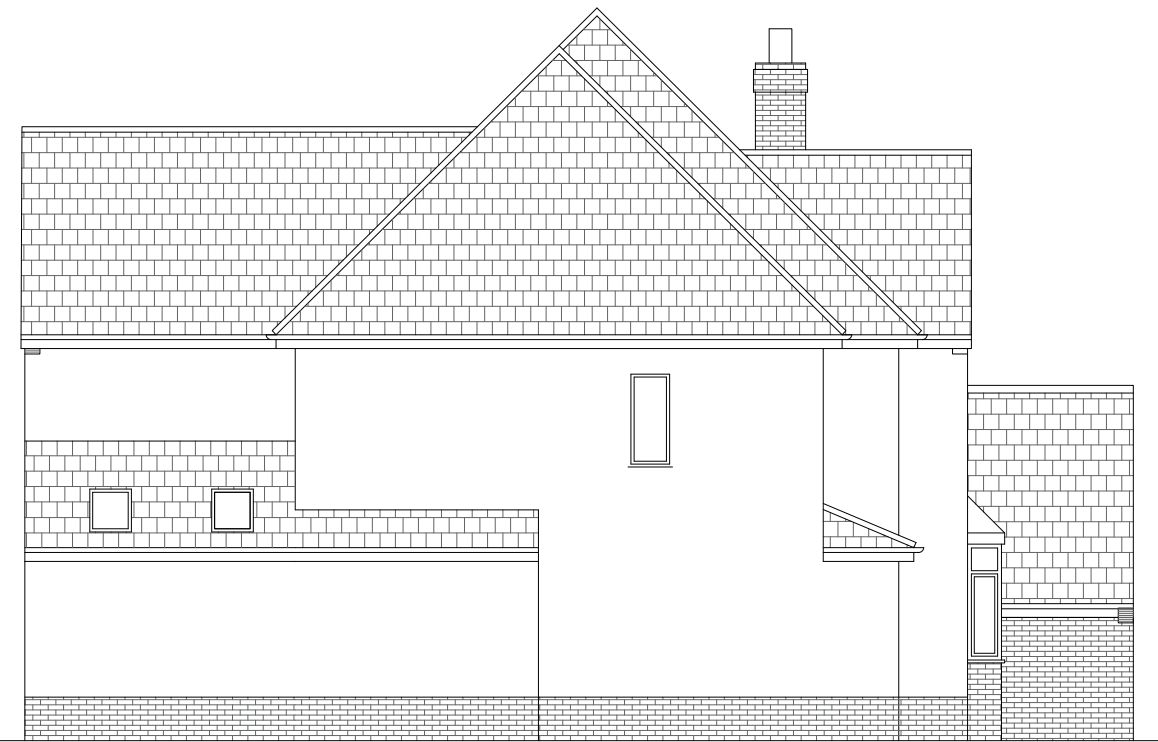

proposed rear elevation

proposed side elevation (from no 7)



Proposed detached garage
5 Gretton Road, Weldon, NN17 3HN
Proposed elevations
Scale 1:100 @ A3
Drawing No.....FIRST DRAFT