

RMC Designs Ltd



9700-
9200-
8100-
5200-




existing side elevation (from service road)

existing front elevation



existing rear elevation

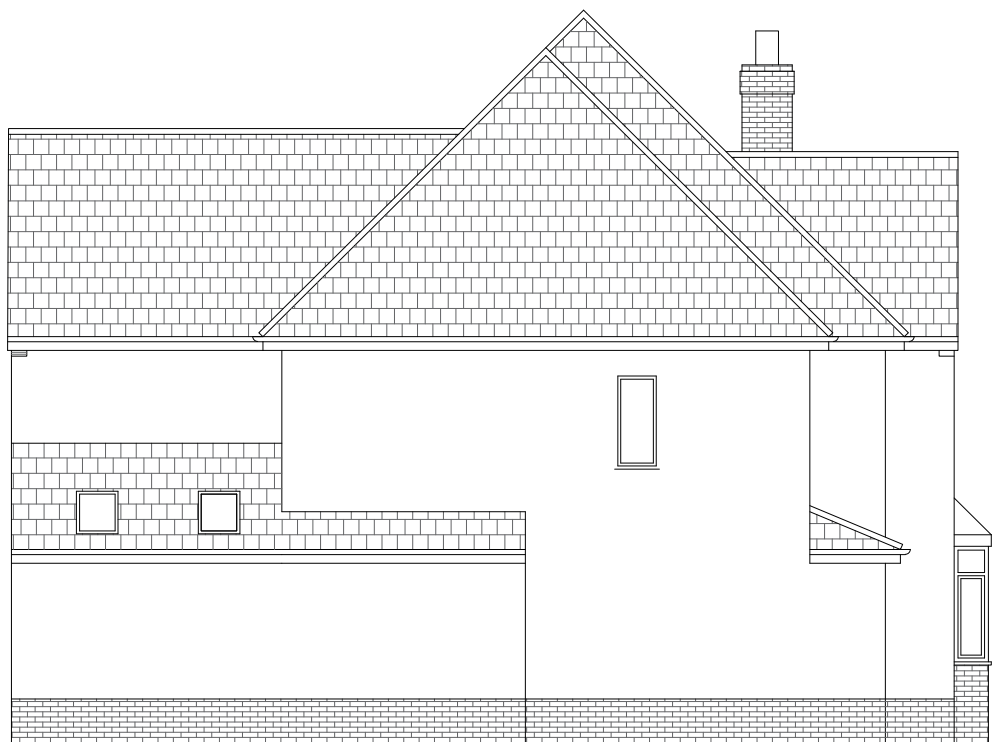

existing side elevation (from no 7)



Proposed detached garage
5 Gretton Road, Weldon, NN17 3HN
Existing elevations
Scale 1:100 @ A3
Drawing No...Gretton 0553