
 


31 Barras Avenue

PROPOSED SITE PLAN

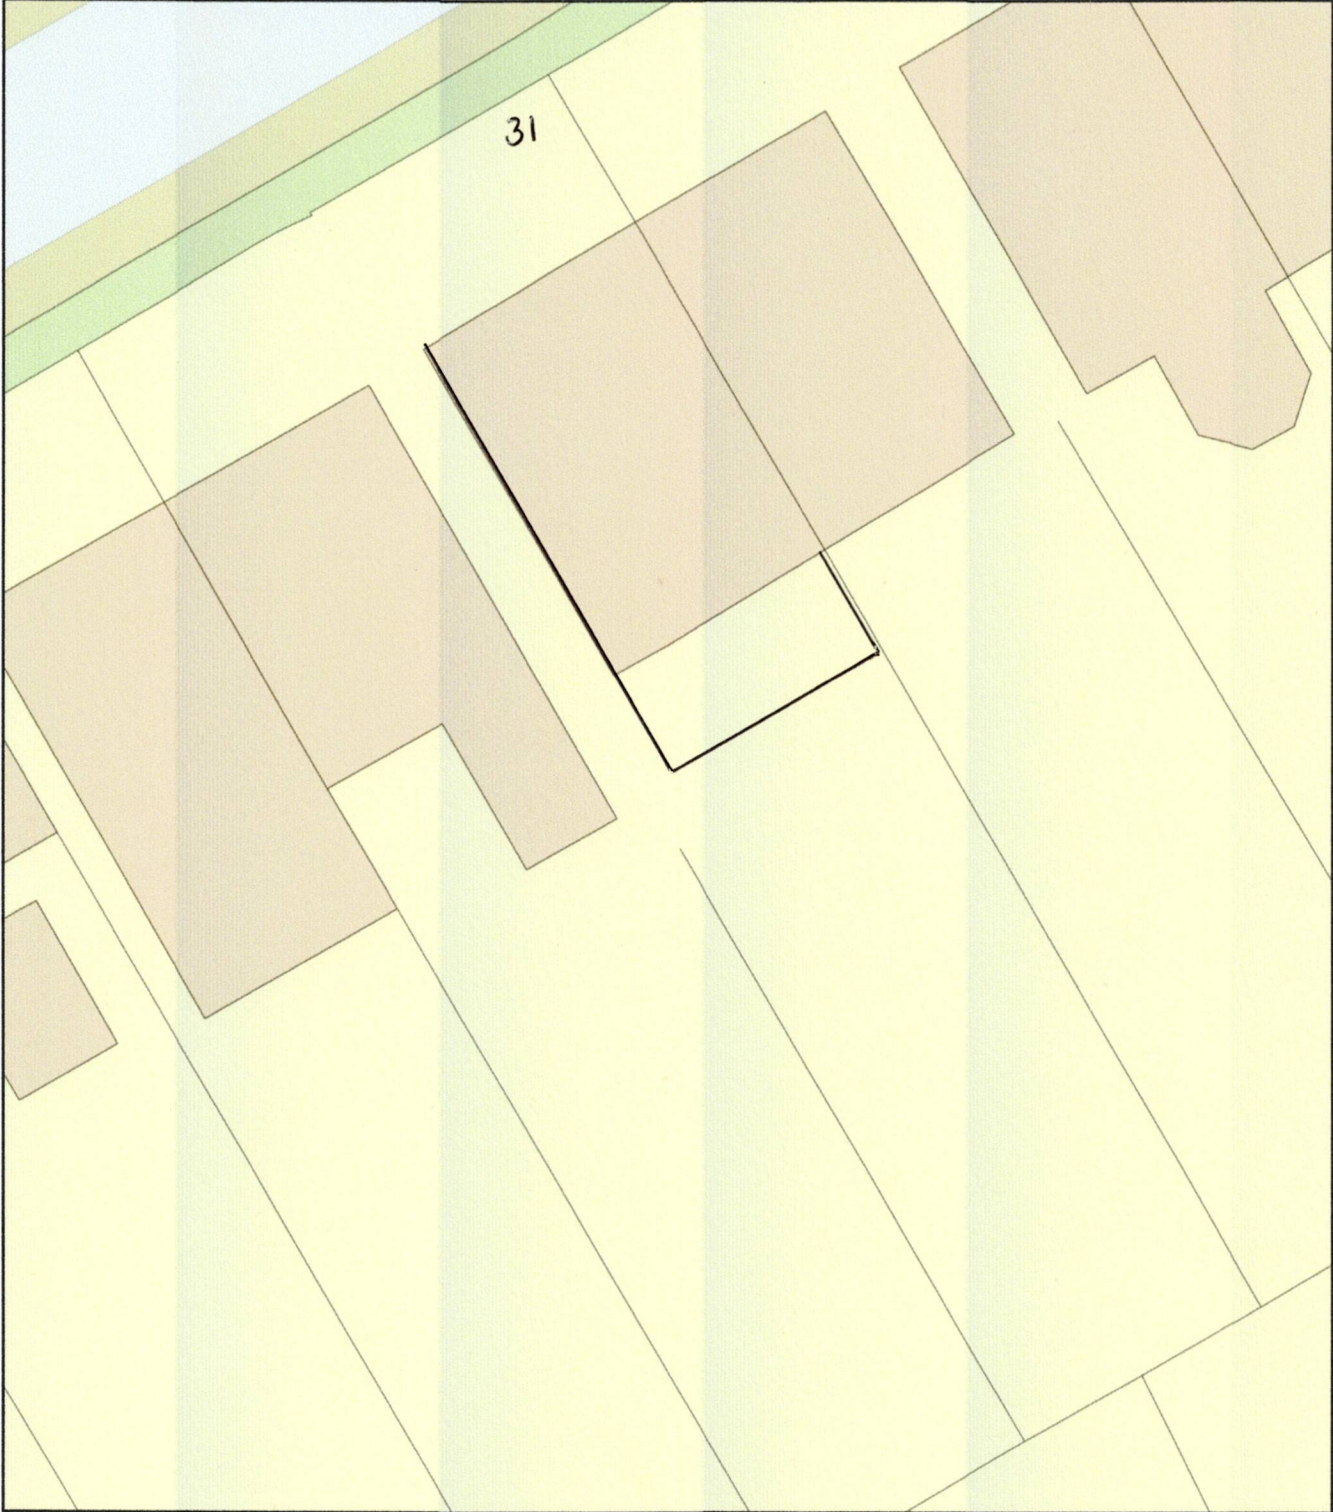

Plan Produced for: Mr Adam Temple  
Date Produced: 15 Jul 2023  
Plan Reference Number: TQRQM23196150652324  
Scale: 1:200 @ A4