


All dimensions to be checked on site.
Do not Scale from the drawing.
Any discrepancies to be reported to the Project Surveyor before the commencement of any works.

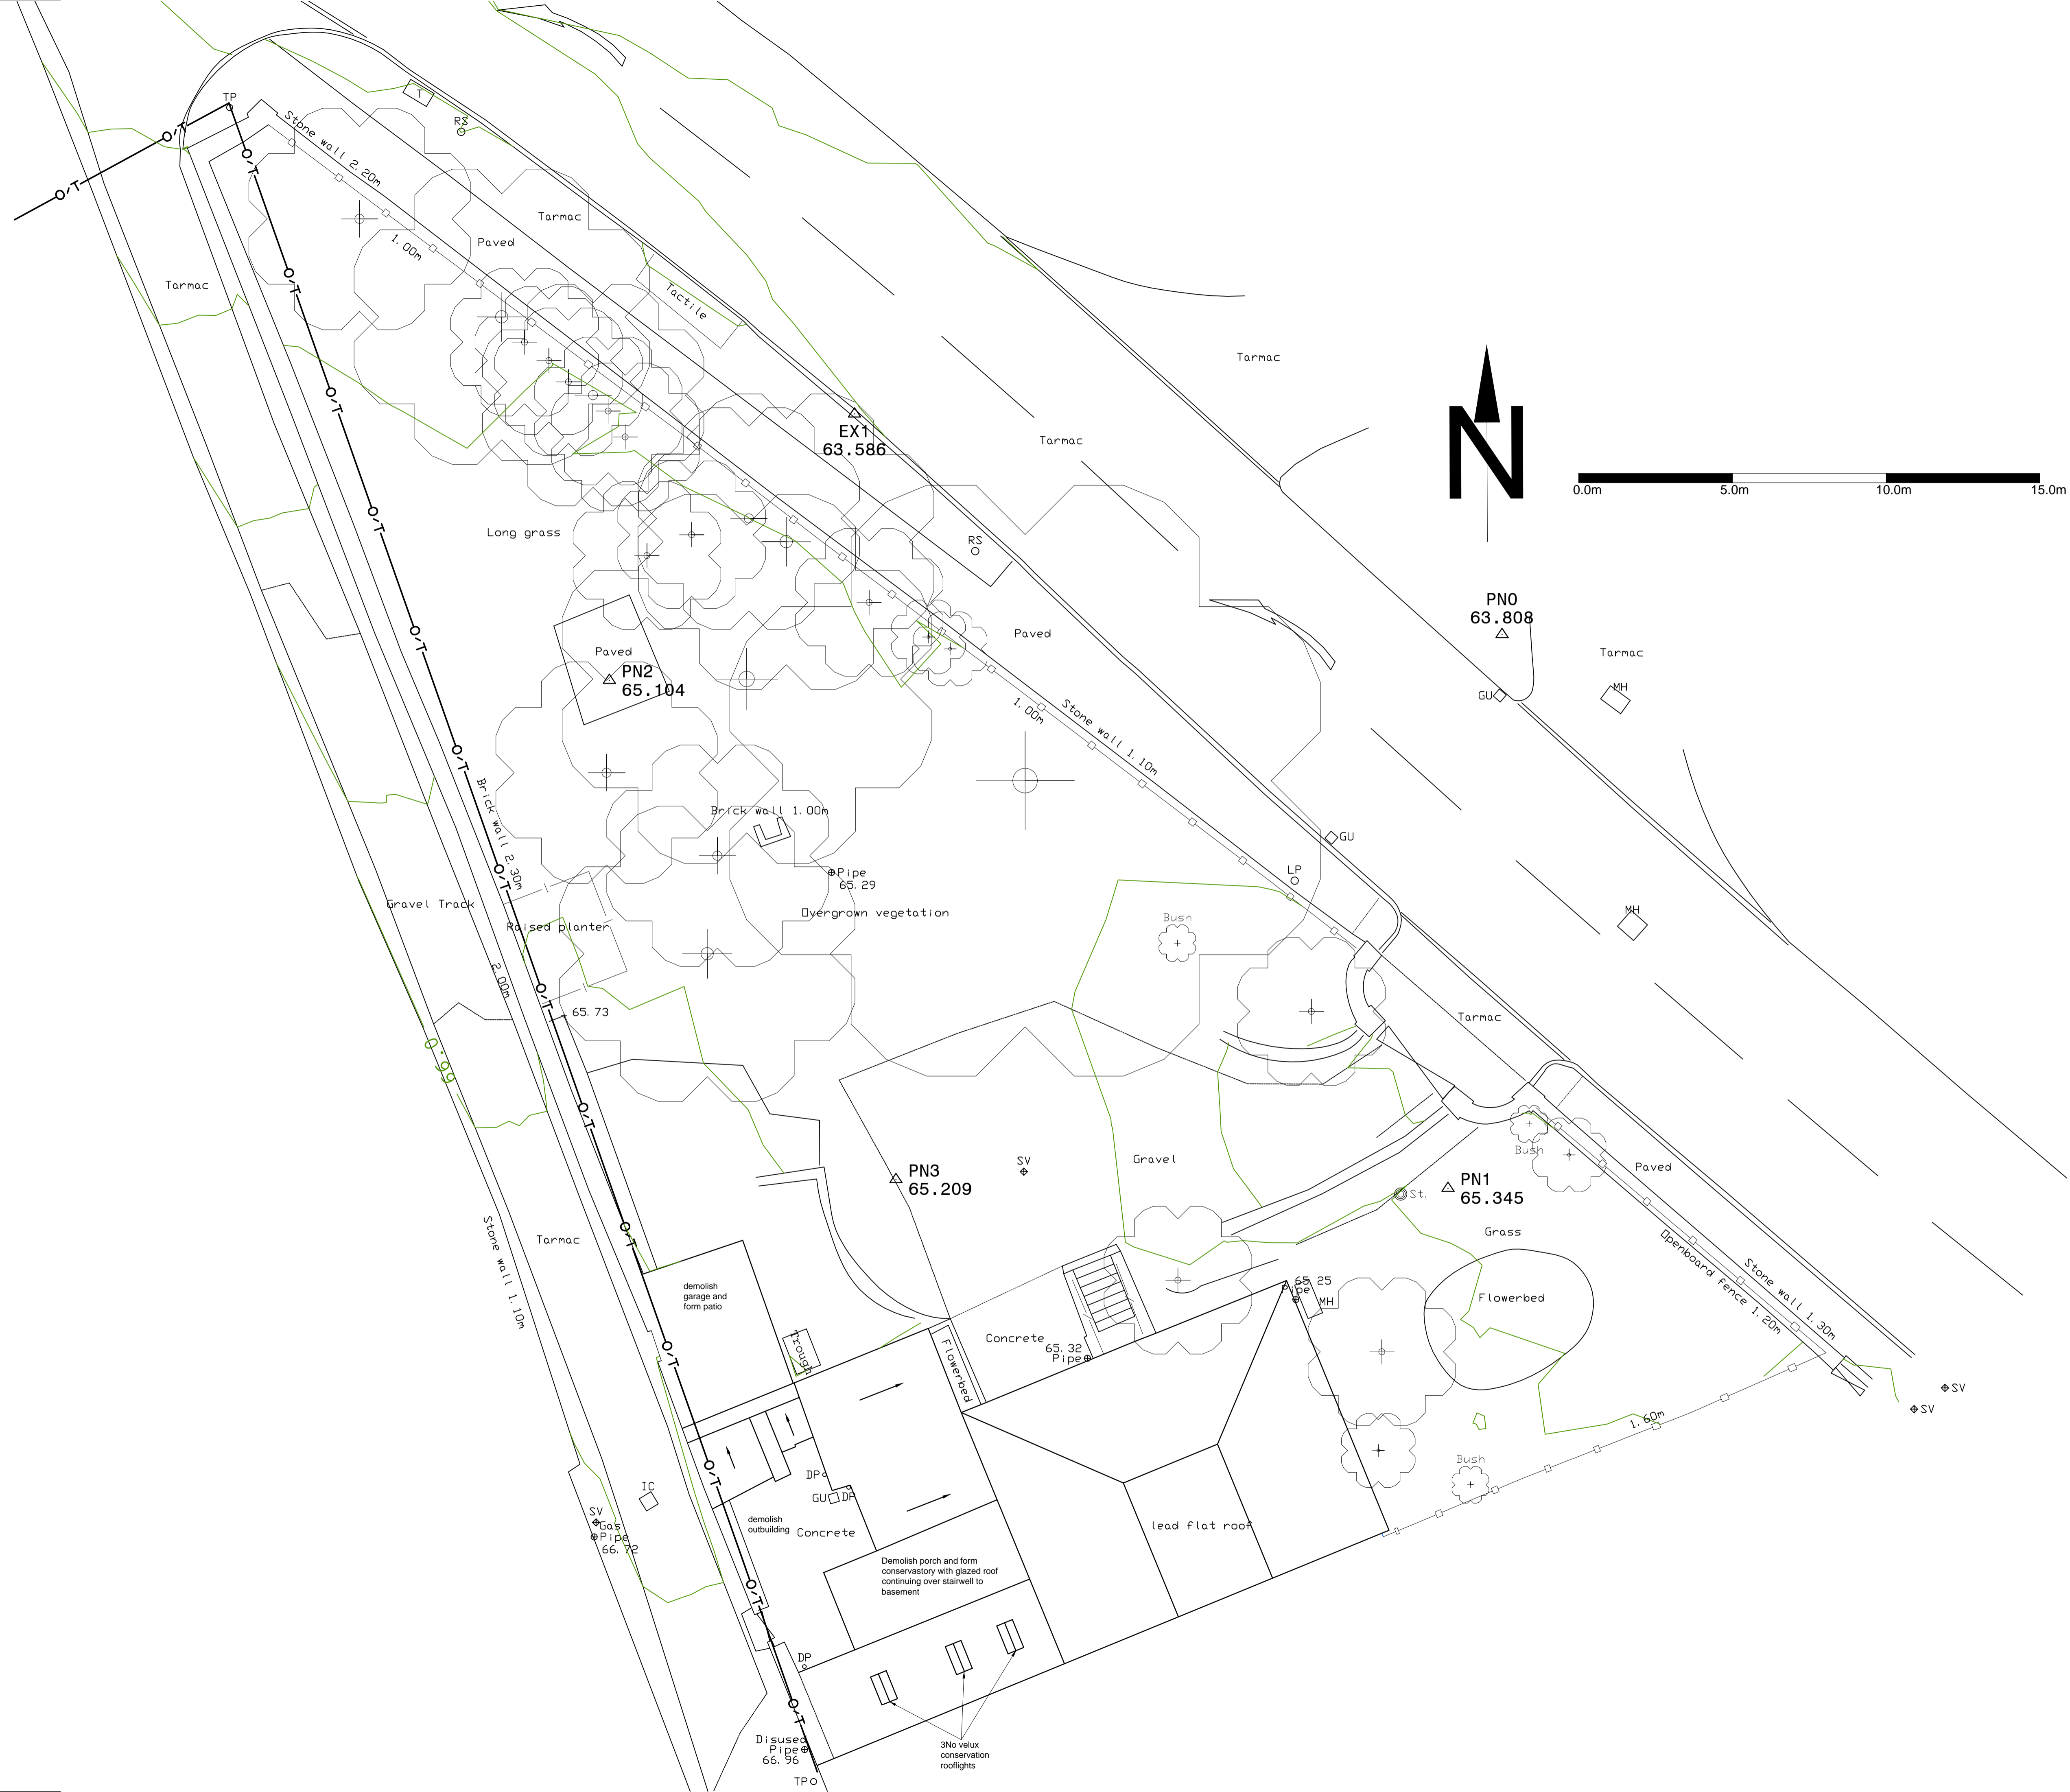

Revisions:	Date:	Init:
------------	-------	-------

Sullivan Associates
CHARTERED BUILDING SURVEYORS
Fourways 2, Dilston Terrace, Amble,
Morpeh, Northumberland, NE65 0DT
Tel: 01665 513 010
email: info@sullivan-associates.co.uk

Client:
Mr. & Mrs. Gurney

Project:
1 Belvedere Terrace
Alnwick
Northumberland

Drawing Title:
Site Plan as Proposed
Roof Plan as Proposed

Drawn:	RS	Scale:	A1 1:100
Checked:	RS	Date:	Aug 23
Project No:	23016	Drawing No:	203
		Rev No:	