




South Elevation @ 1:100

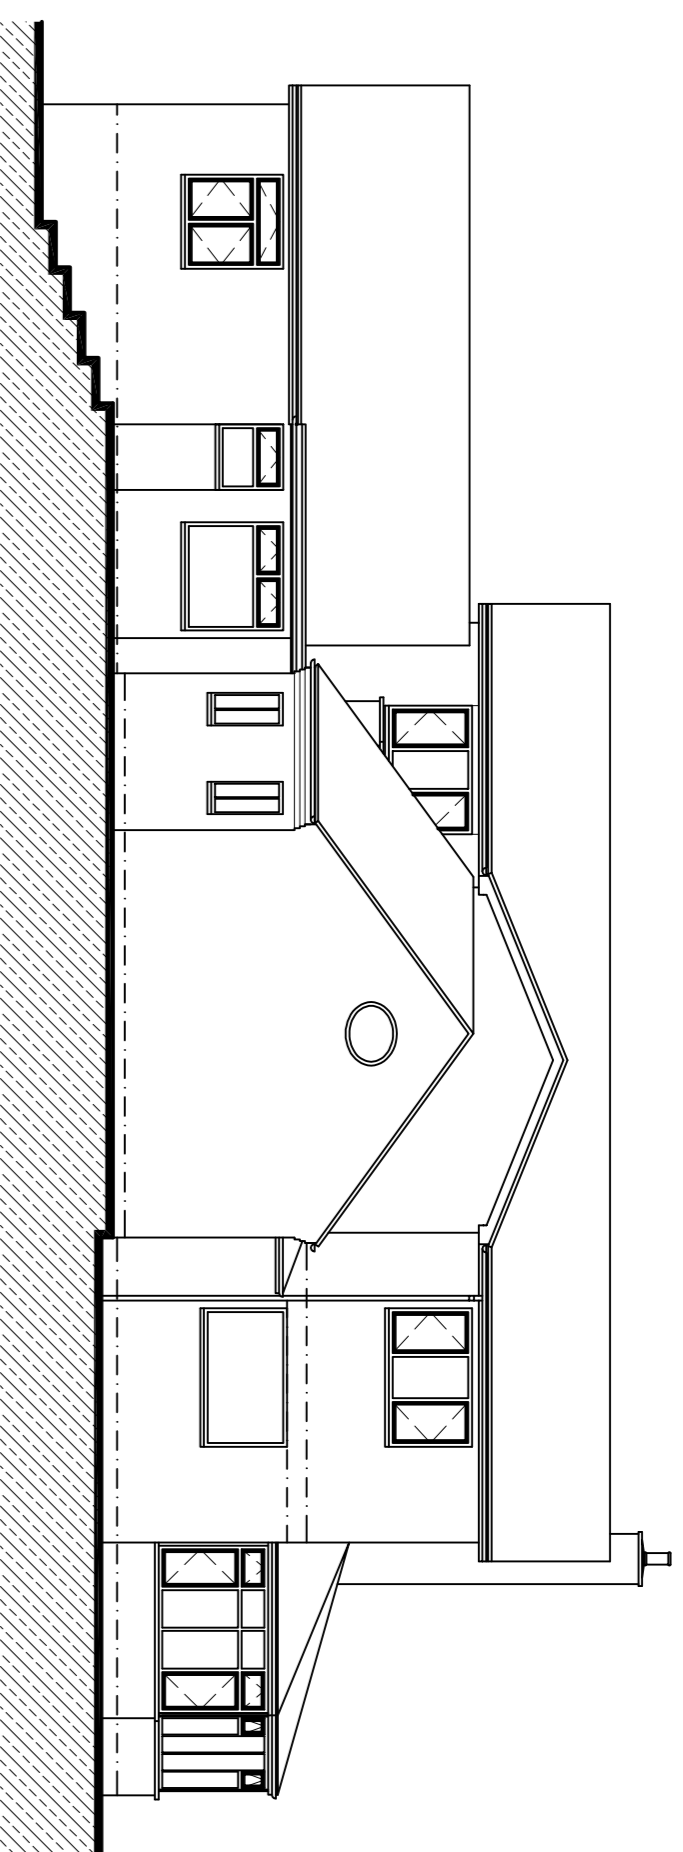

North Elevation @ 1:100

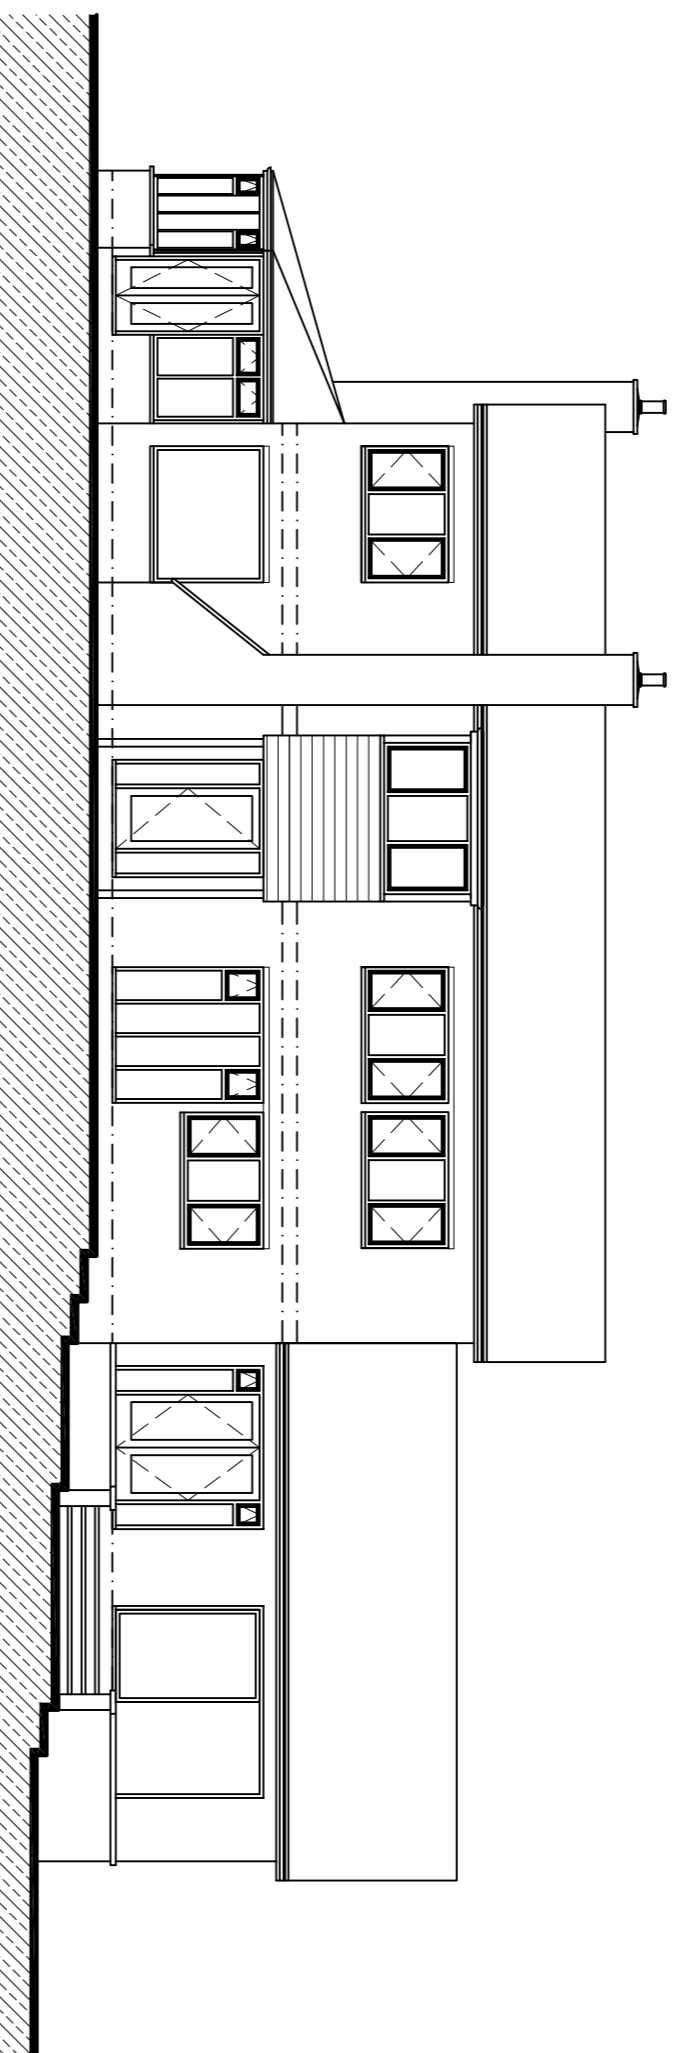

East Elevation @ 1:100

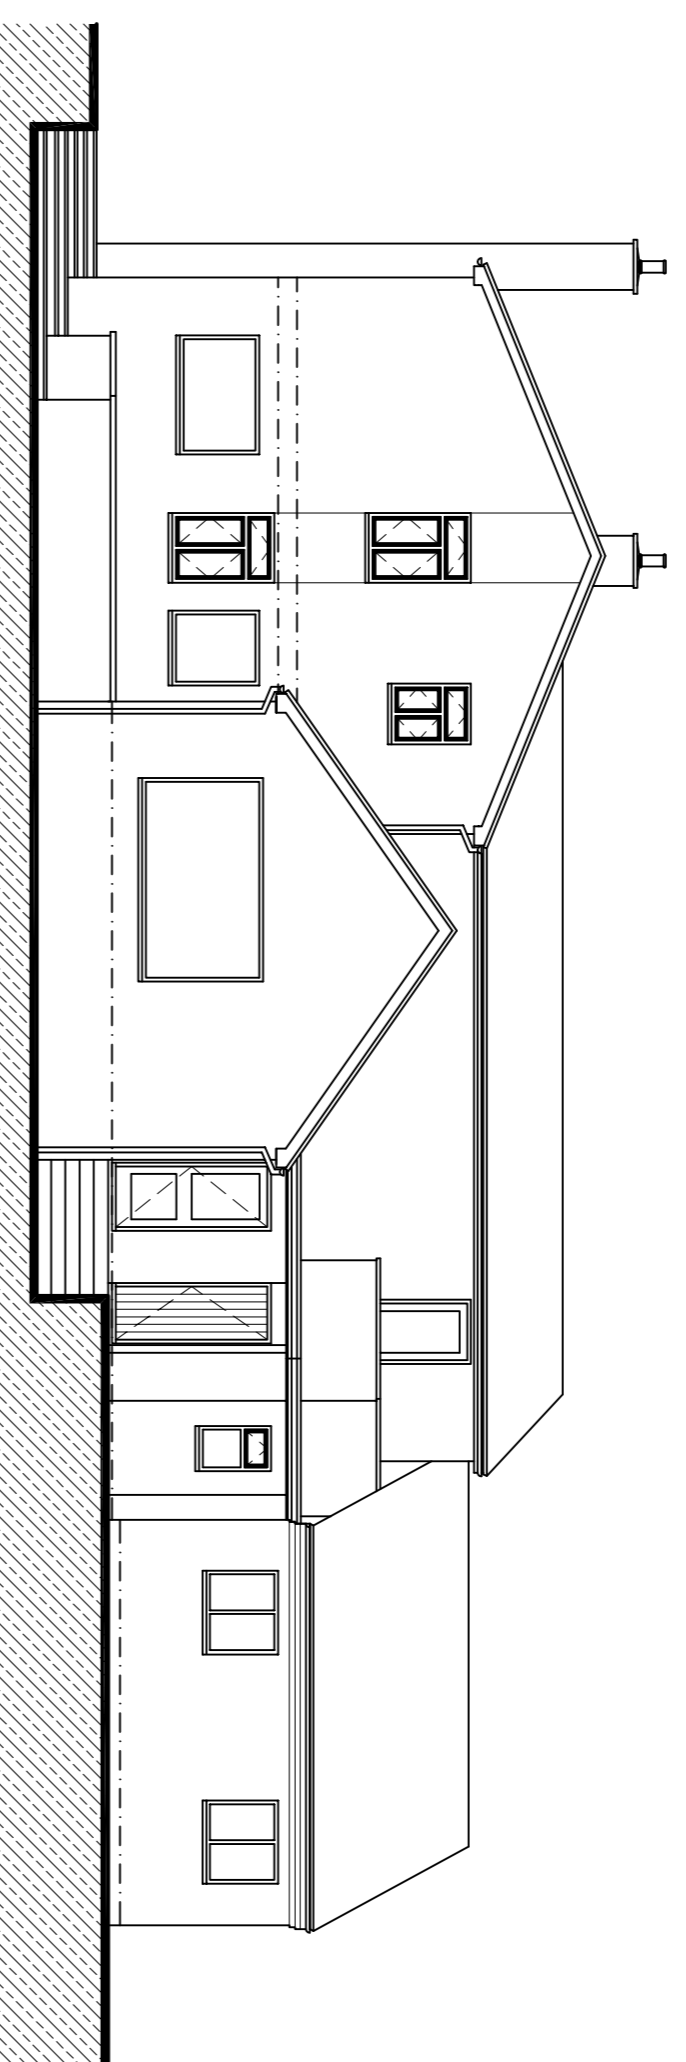


West Elevation @ 1:100




Block Plan of Dwelling
@ 1:500


No.	Type	Trunk Dia	Height
T1	Sycamore	560mm	10m
T2	Ash	800mm	14m
T3	Hornbeam	250mm	.
T4	Larch	600mm	8m
T5	Spruce	150mm	13m
T6	Hornbeam	150mm	3m
T7	Rowan Mountain Ash	350mm	8m
T8	Poplar	1500mm	2.5m
T9	Hornbeam	200mm	7.5m
T10	Hornbeam	200mm	8m
T11	Larch	400mm	13m
T12	Larch	300mm	13m

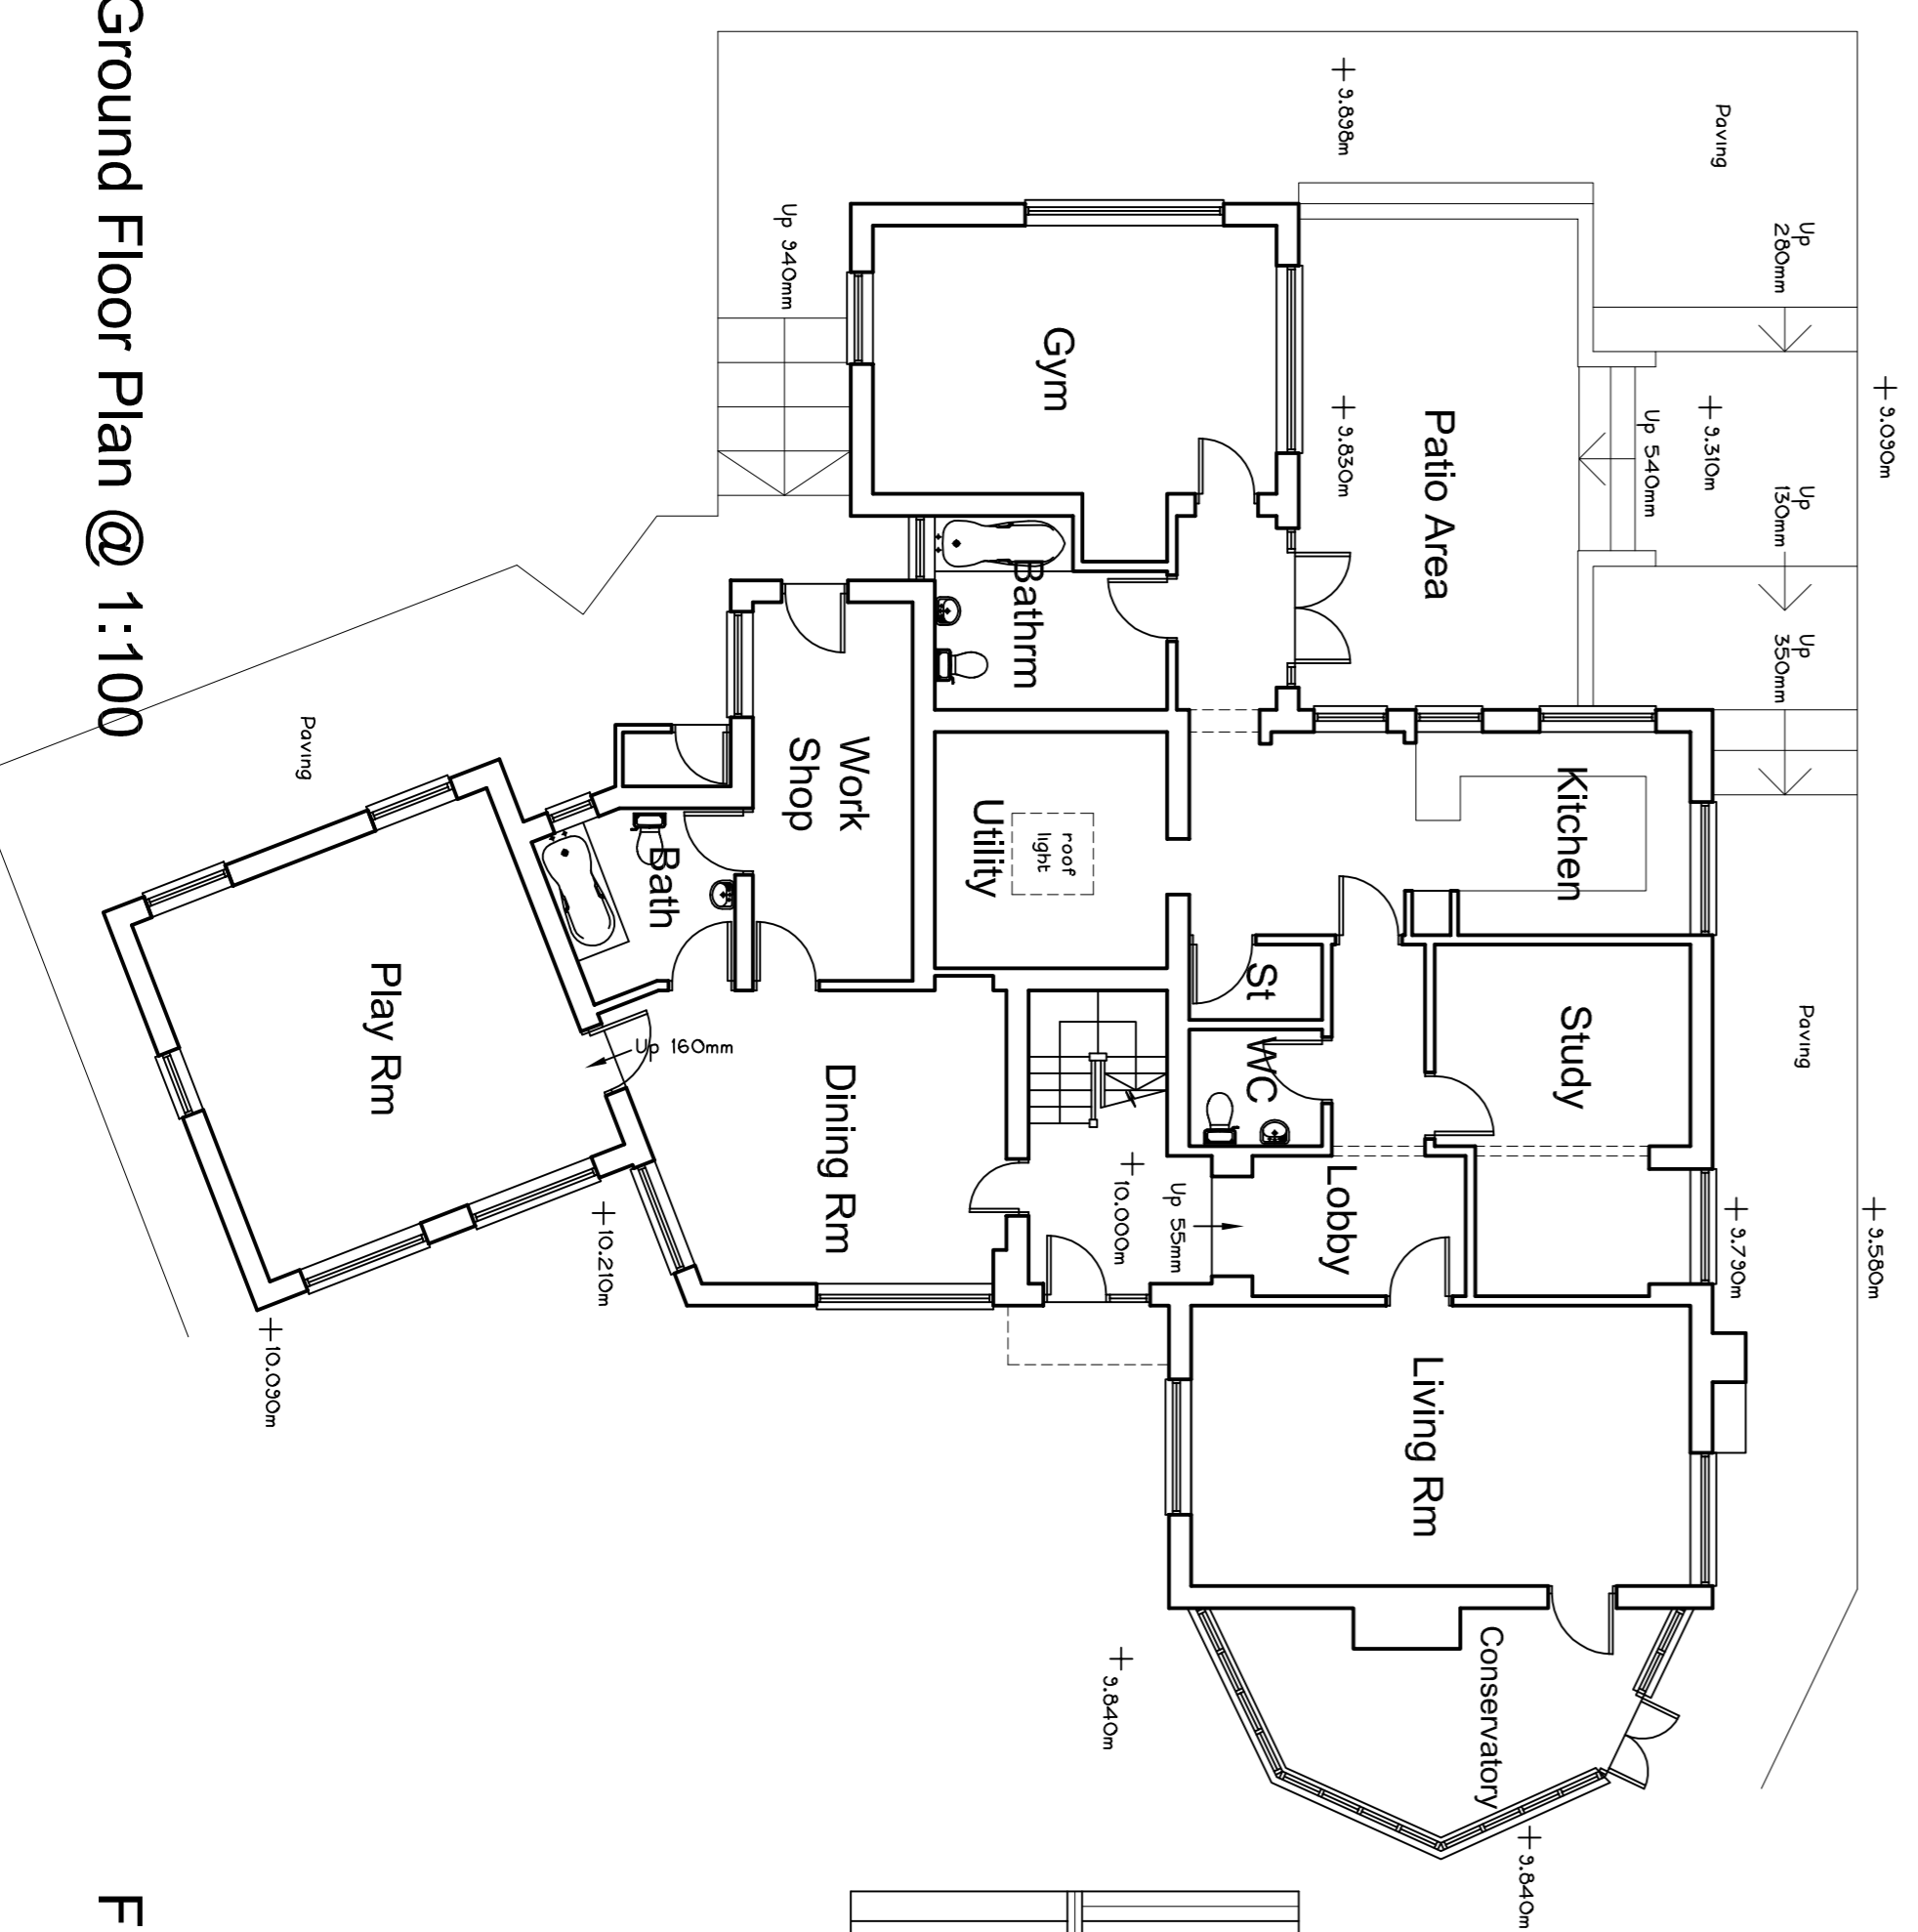

Ground Floor Plan @ 1:100

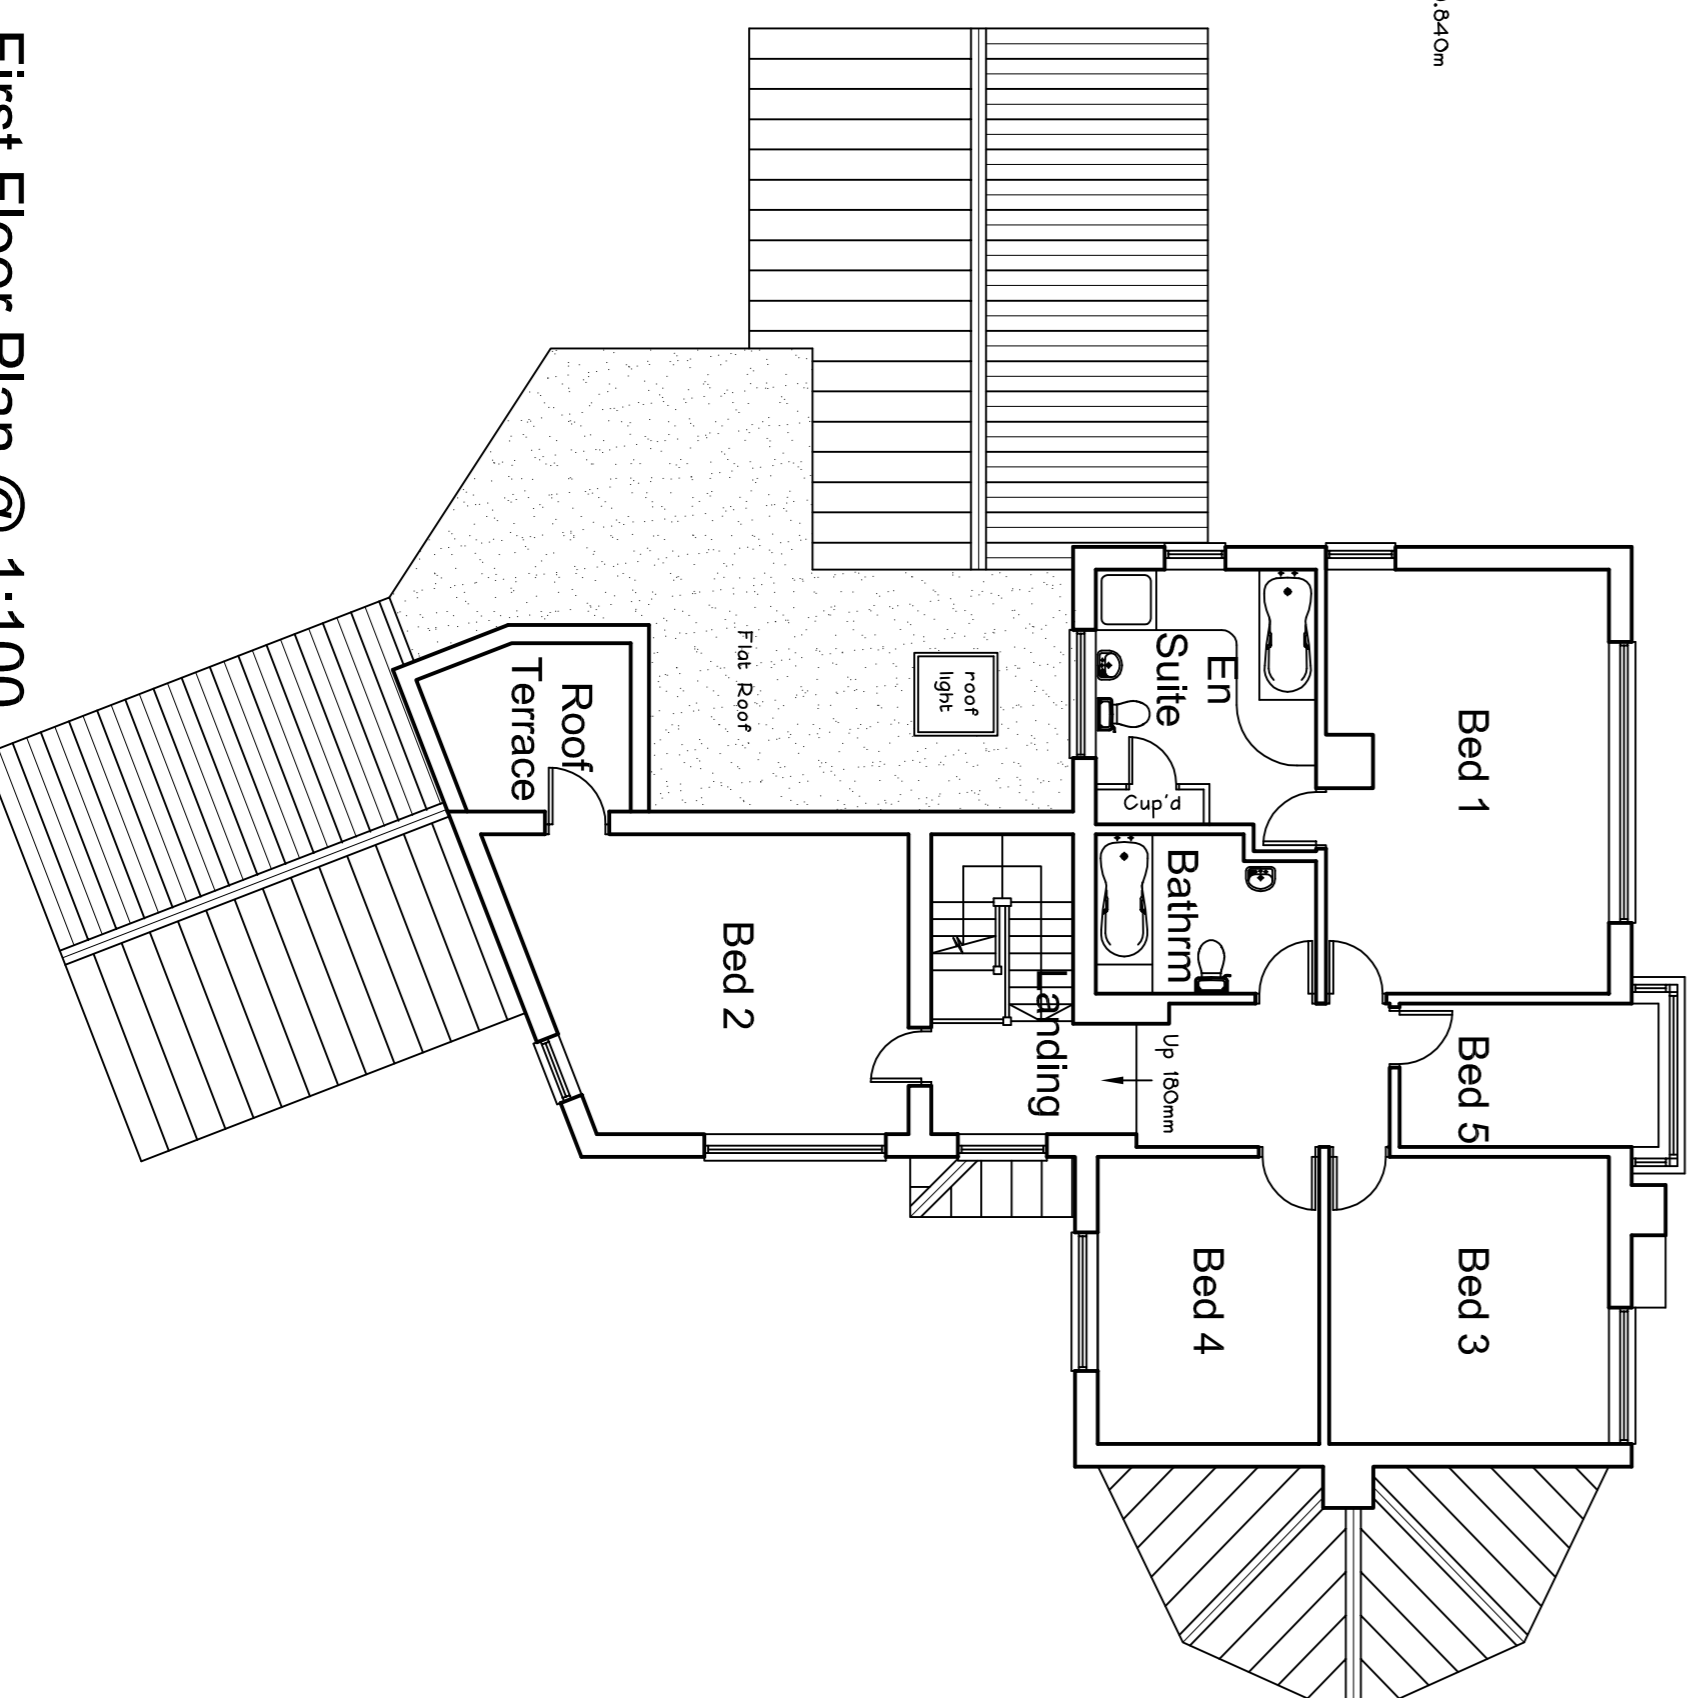

First Floor Plan @ 1:100

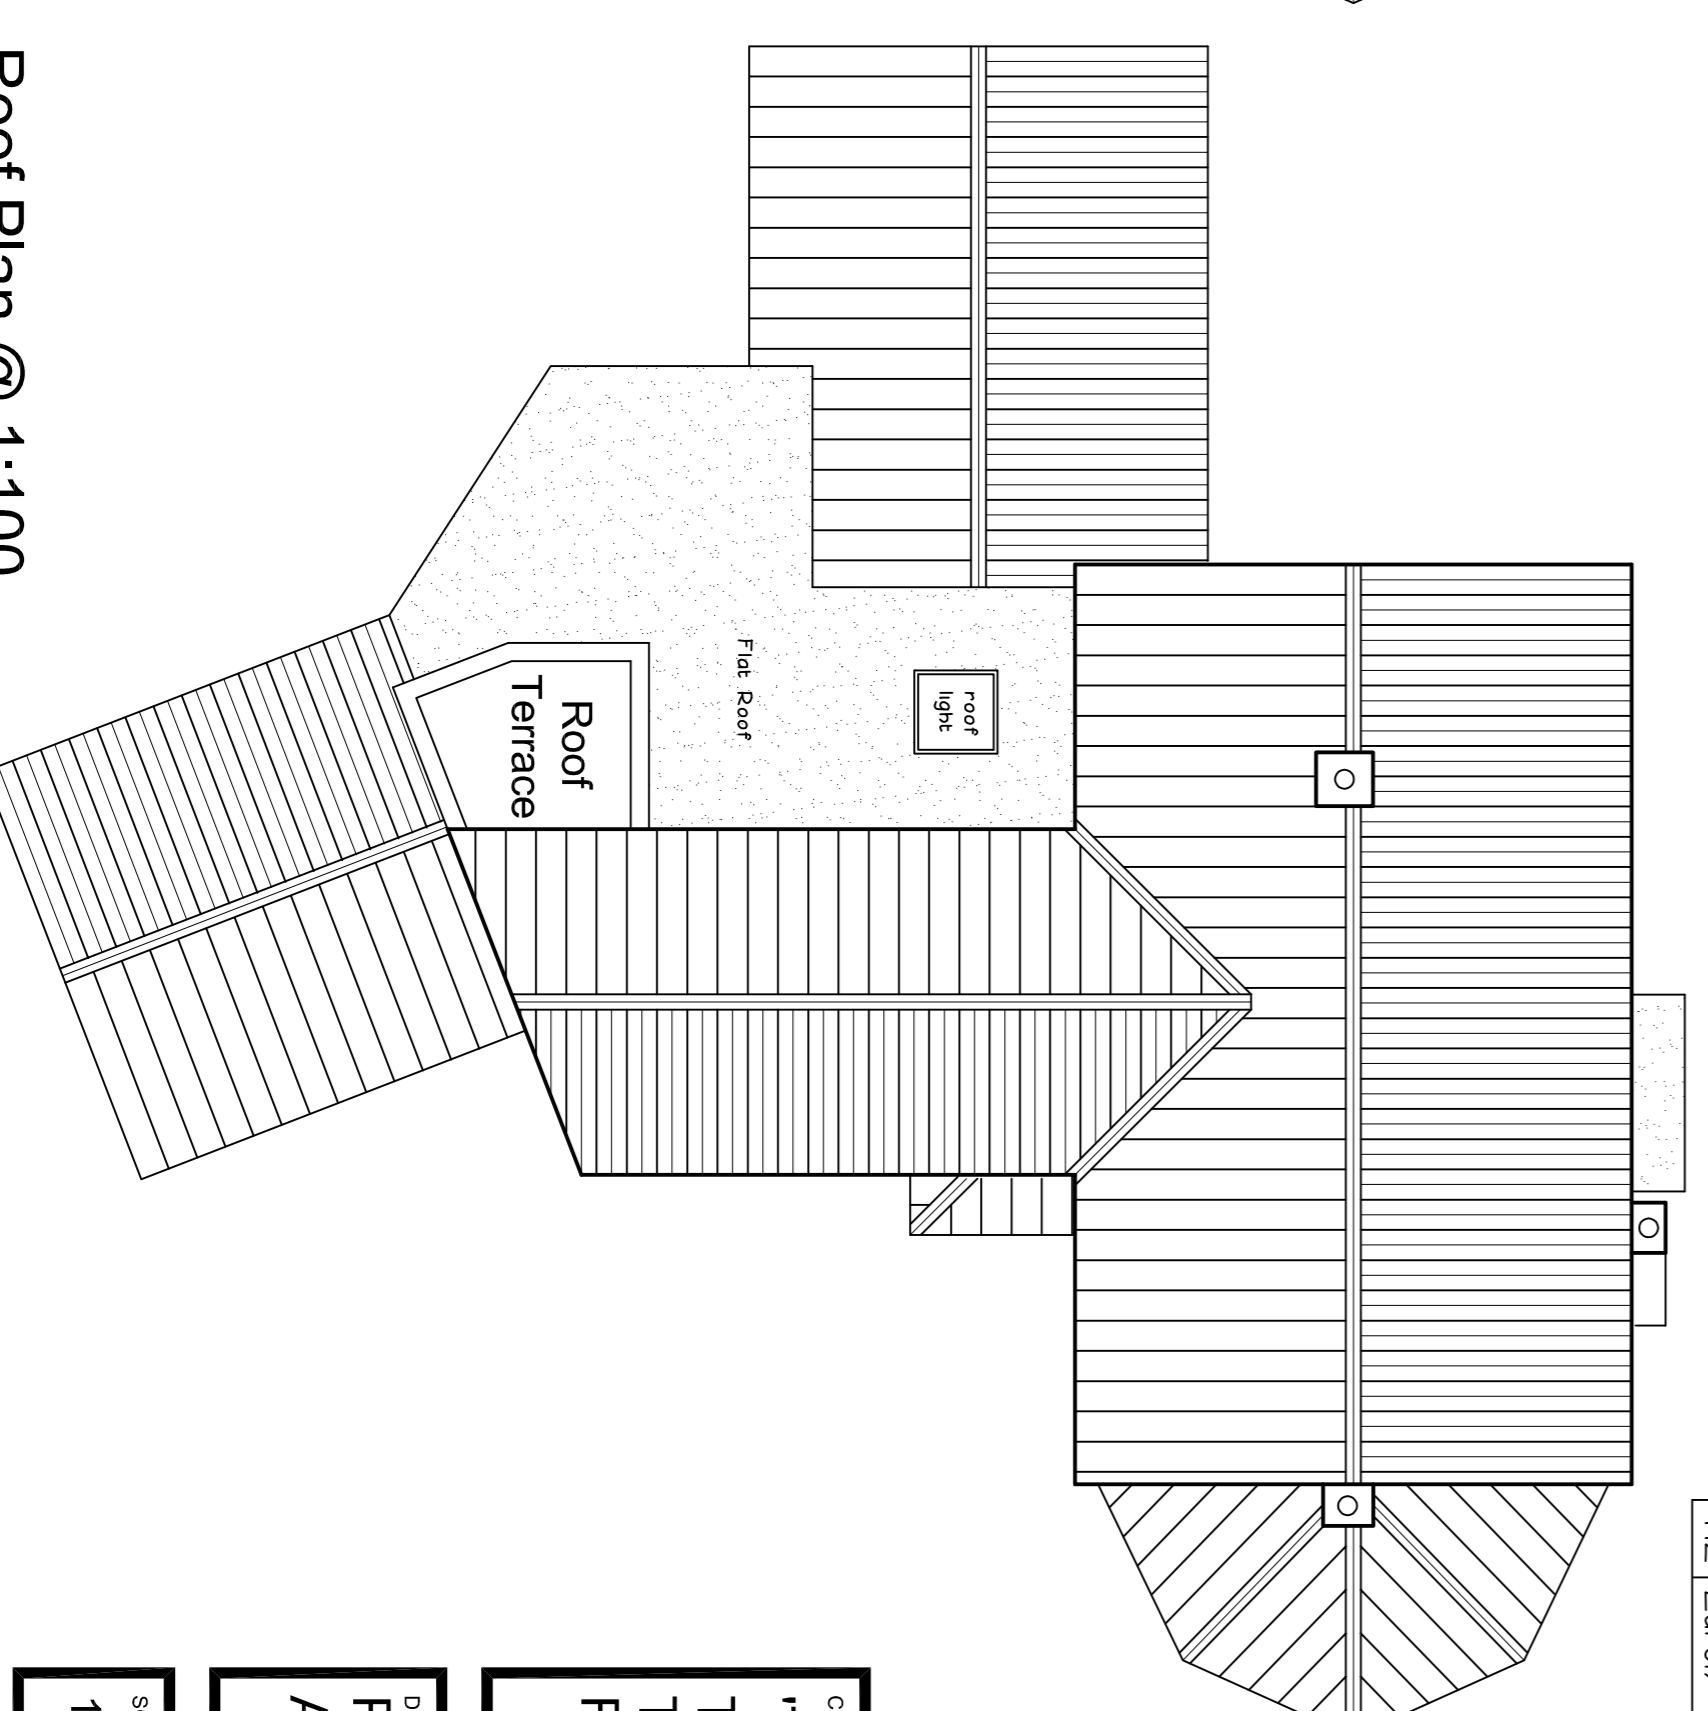

Roof Plan @ 1:100

CLIENT/PROJECT
'The Cedars'
Tixover Grange
Tixover, Near Kettleton
Rutland, PE9 3QN.

DRAWING TITLE
**Plans and Elevations
As Existing**

SCALE
1:100@A1 07/11

DRAWING NO
TG-02