

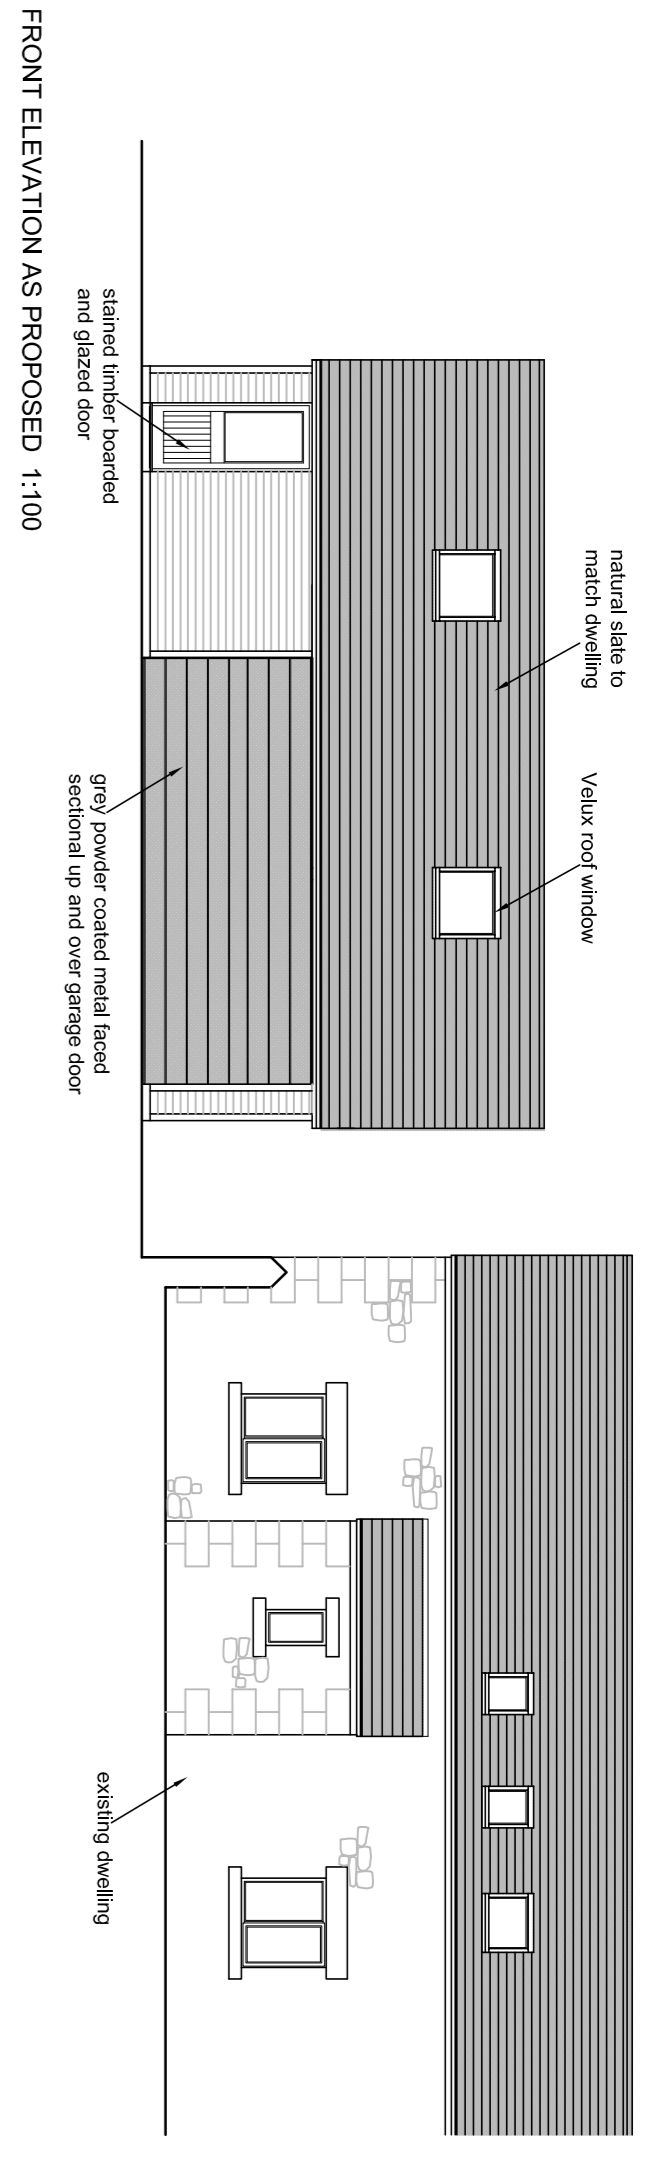



All dimensions to be checked and verified on site prior to construction on site by the contractor.

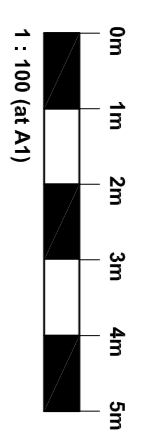


FRONT ELEVATION AS PROPOSED 1:100

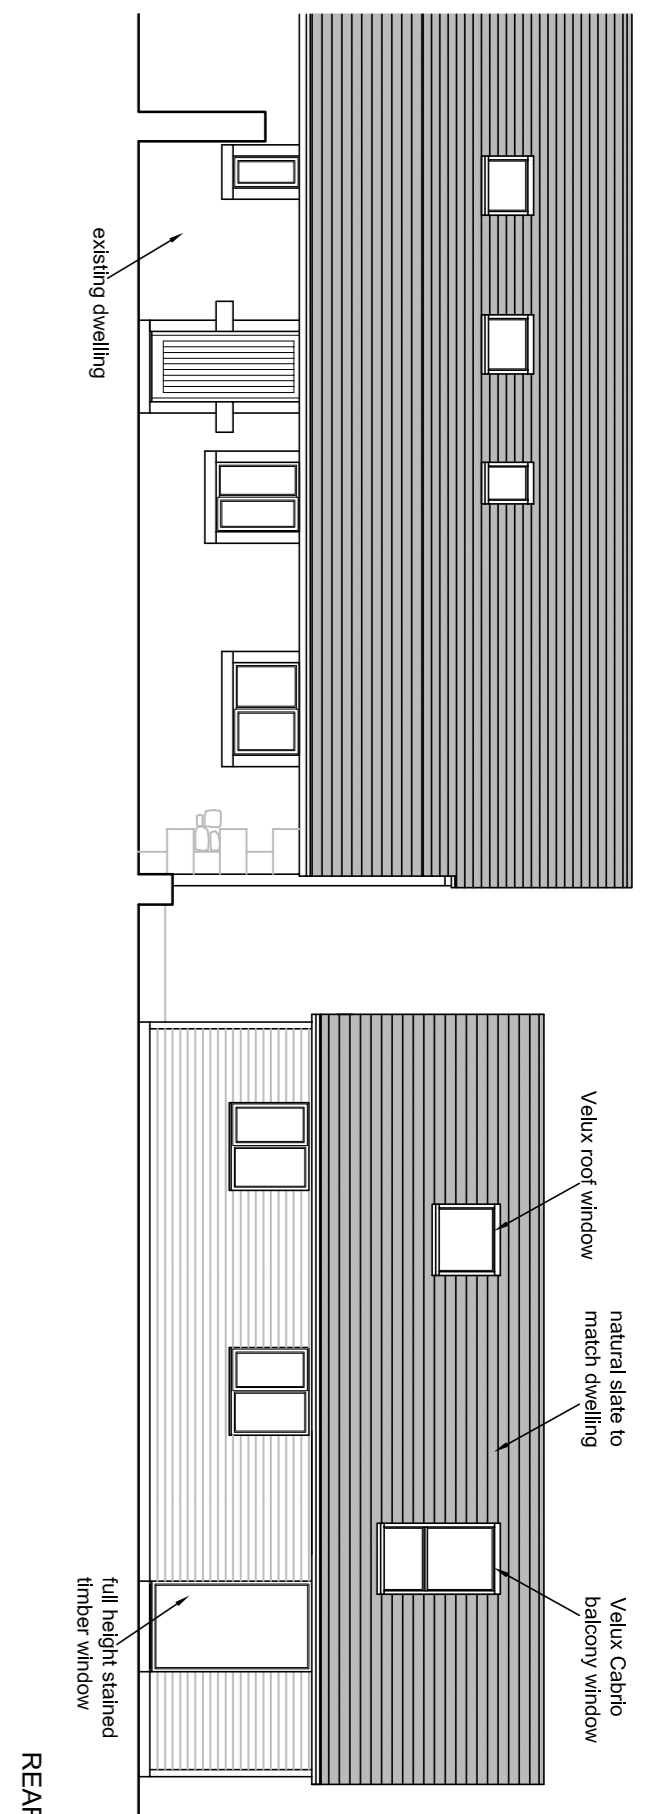

REAR ELEVATION AS PROPOSED 1:100

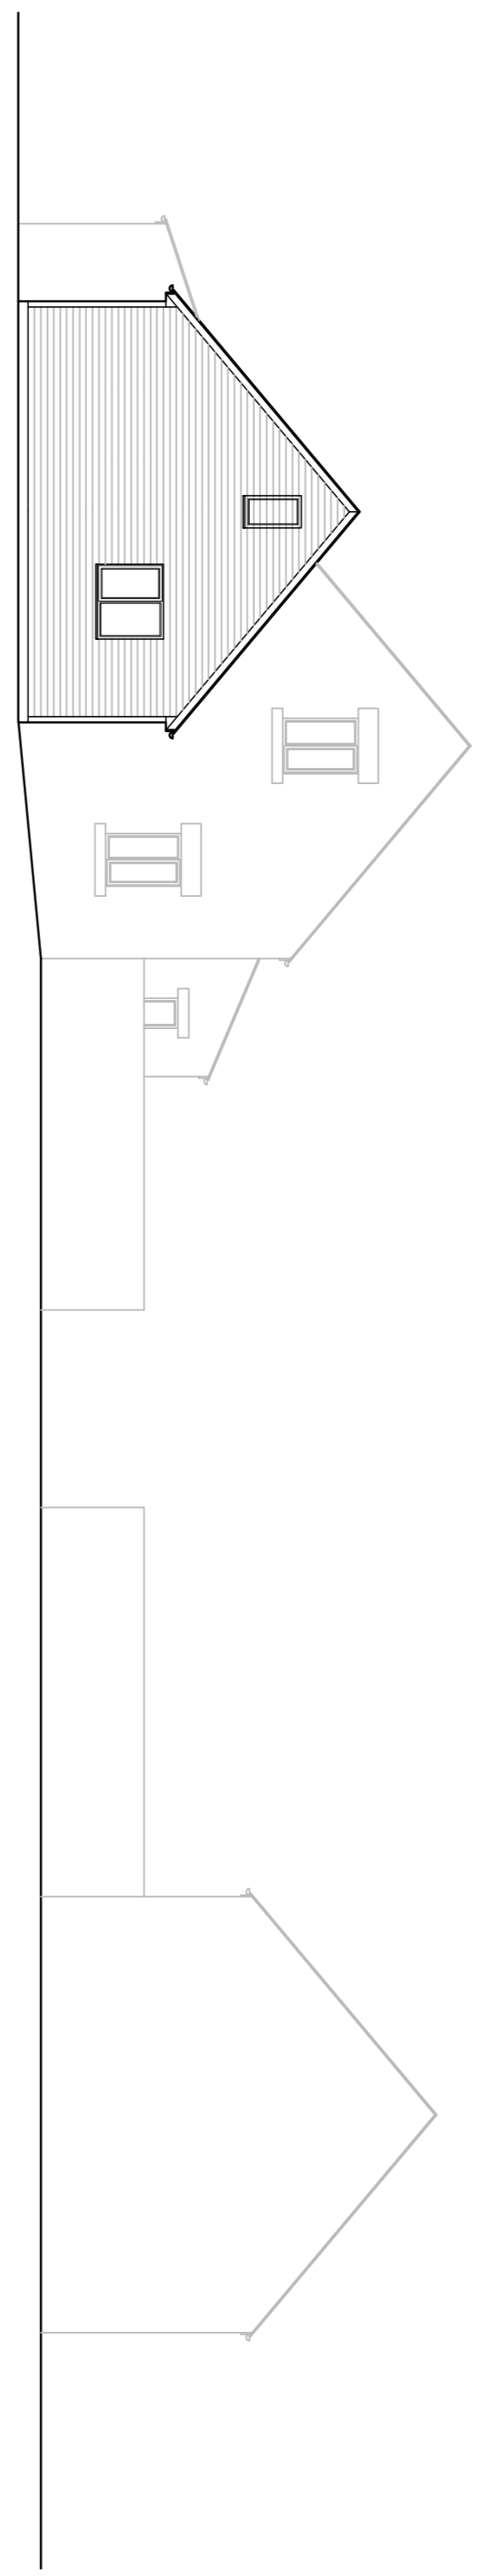


SIDE ELEVATION AS PROPOSED 1:100

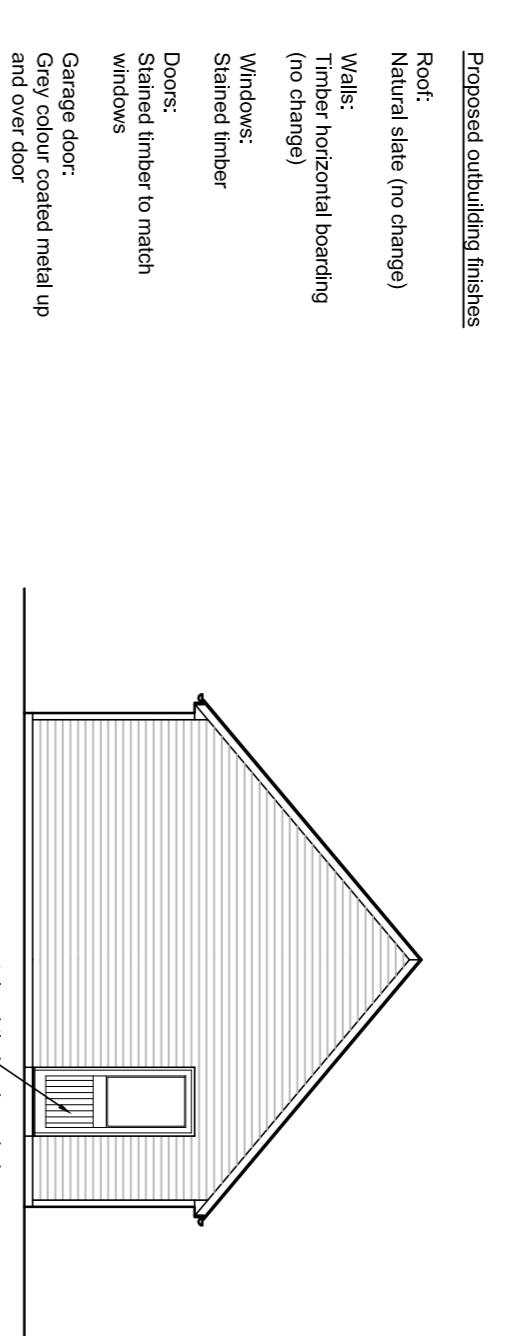


SIDE ELEVATION AS PROPOSED 1:100

- Proposed outbuilding finishes
- Roof: Natural slate (no change)
  - Walls: Timber horizontal boarding (no change)
  - Windows: Stained timber
  - Doors: Stained timber to match windows
  - Garage door: Grey powder coated metal up and over door

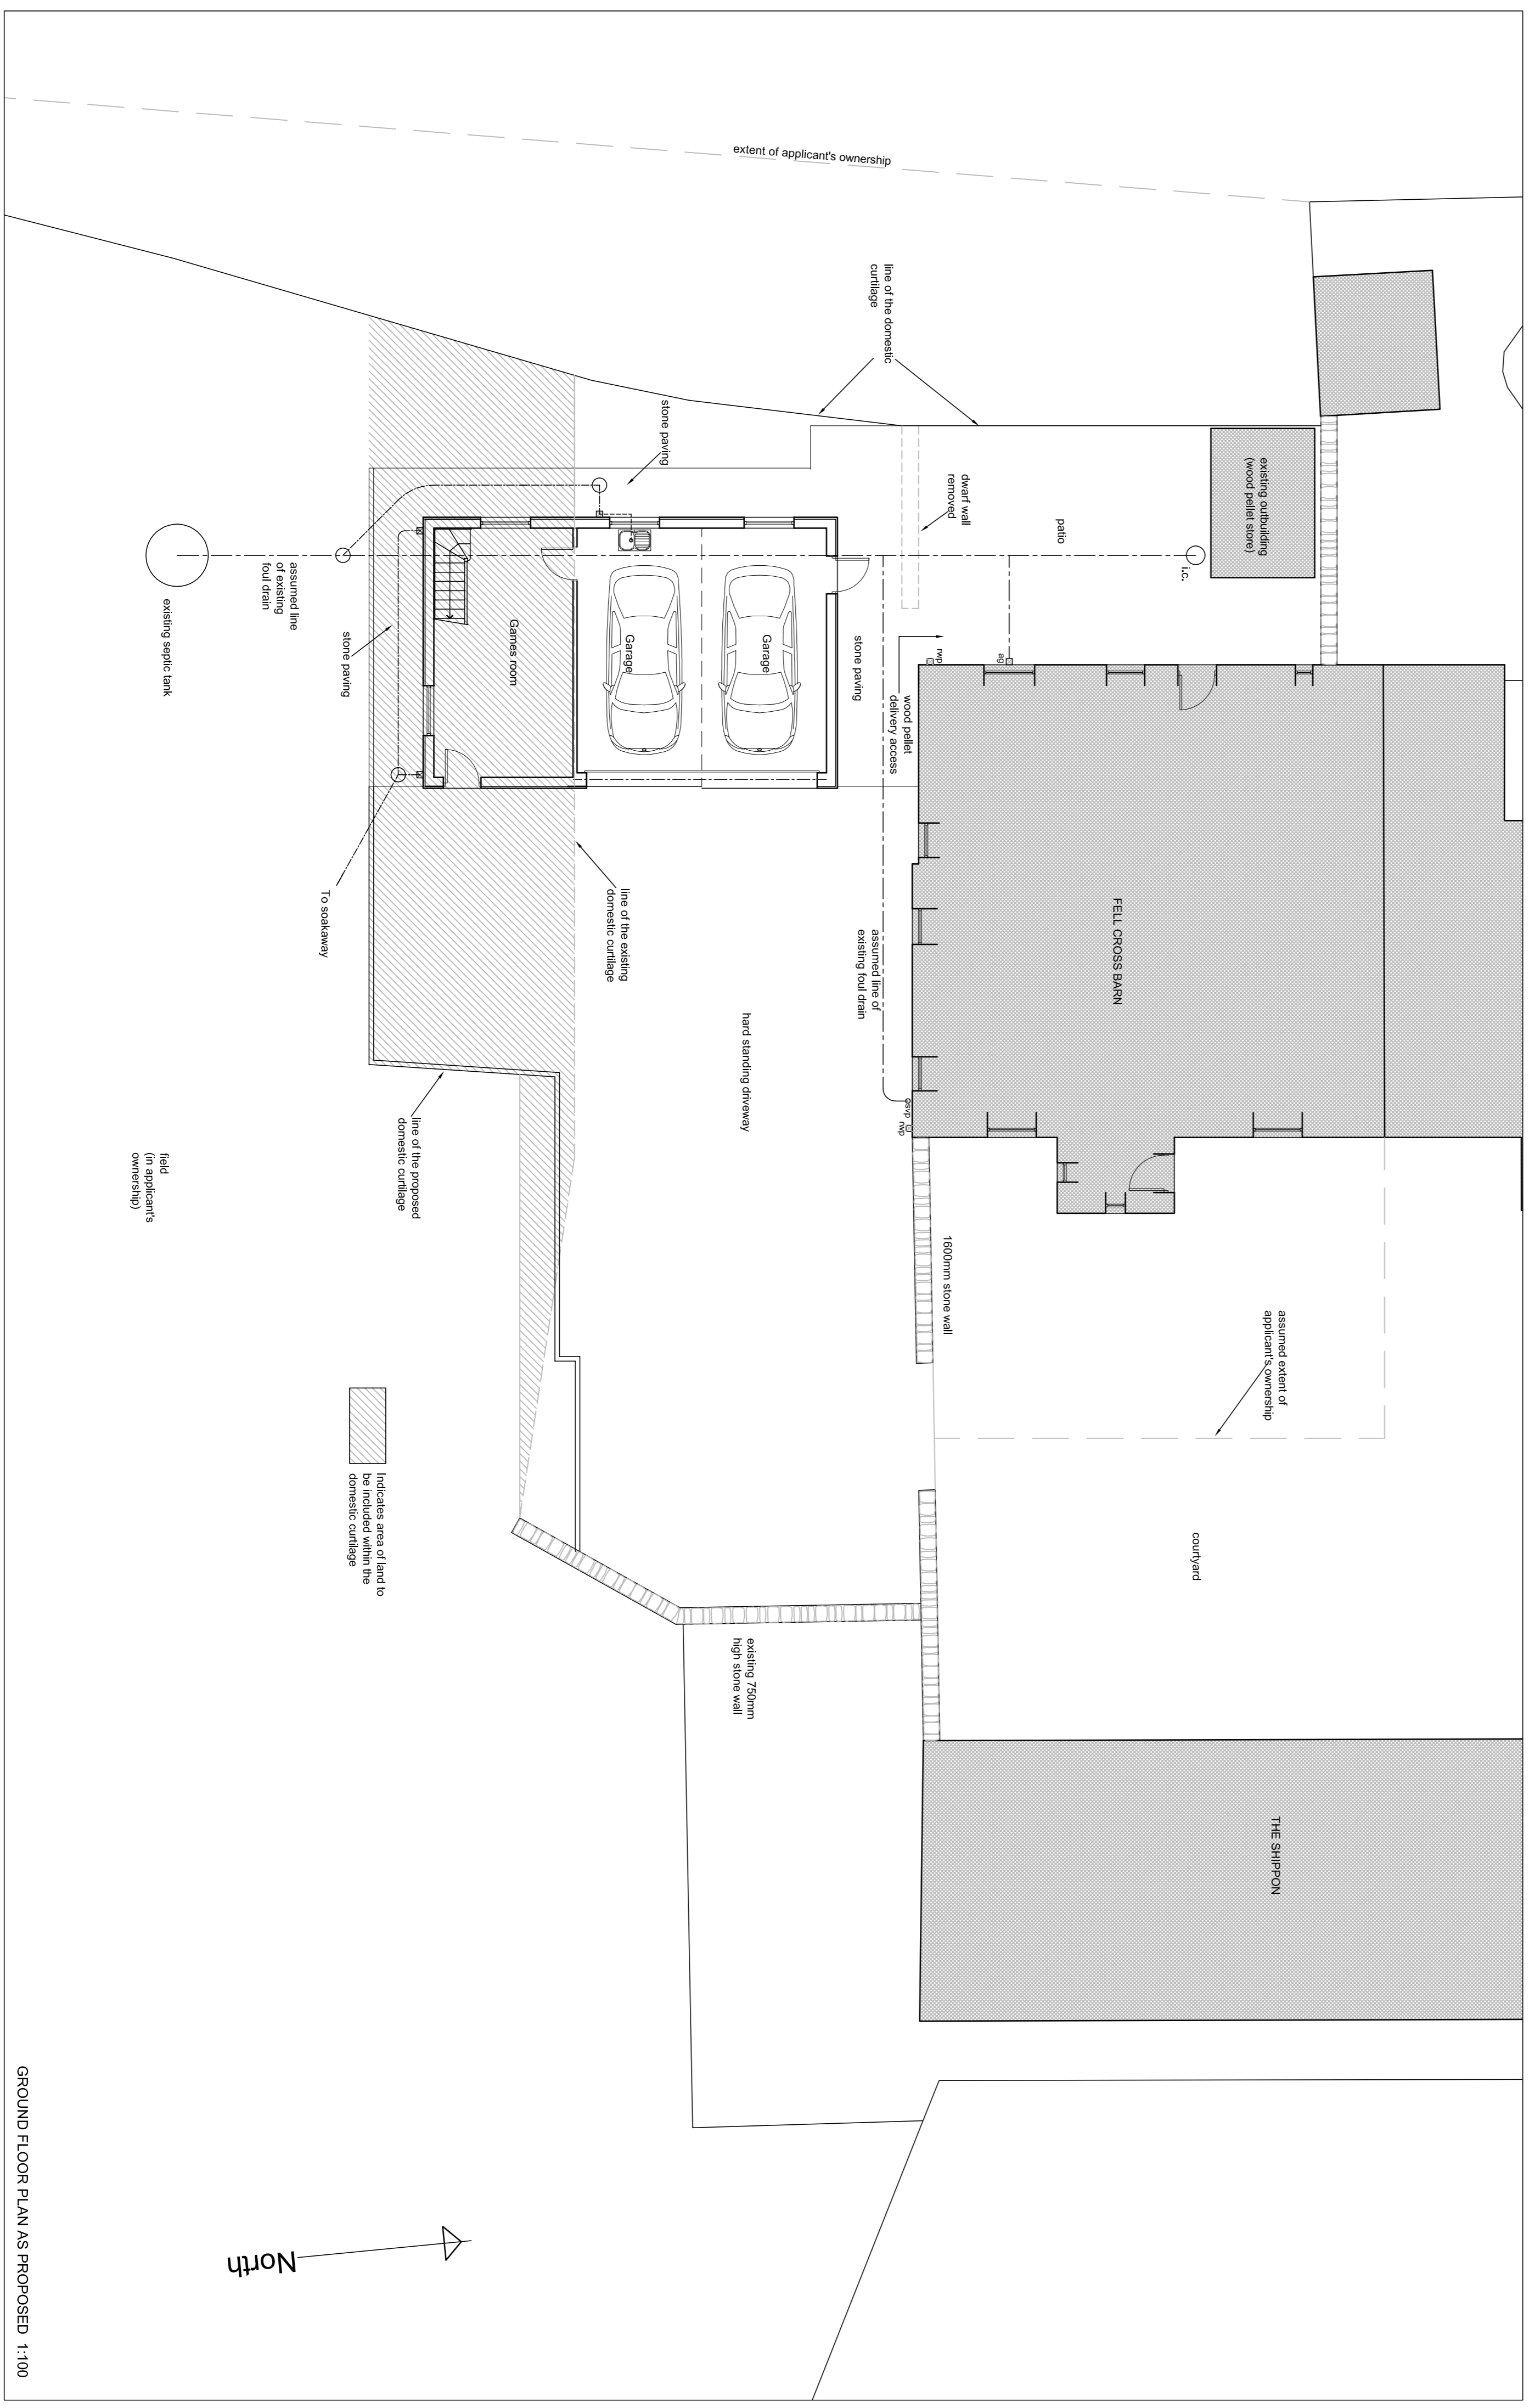

GROUND FLOOR PLAN AS PROPOSED 1:100

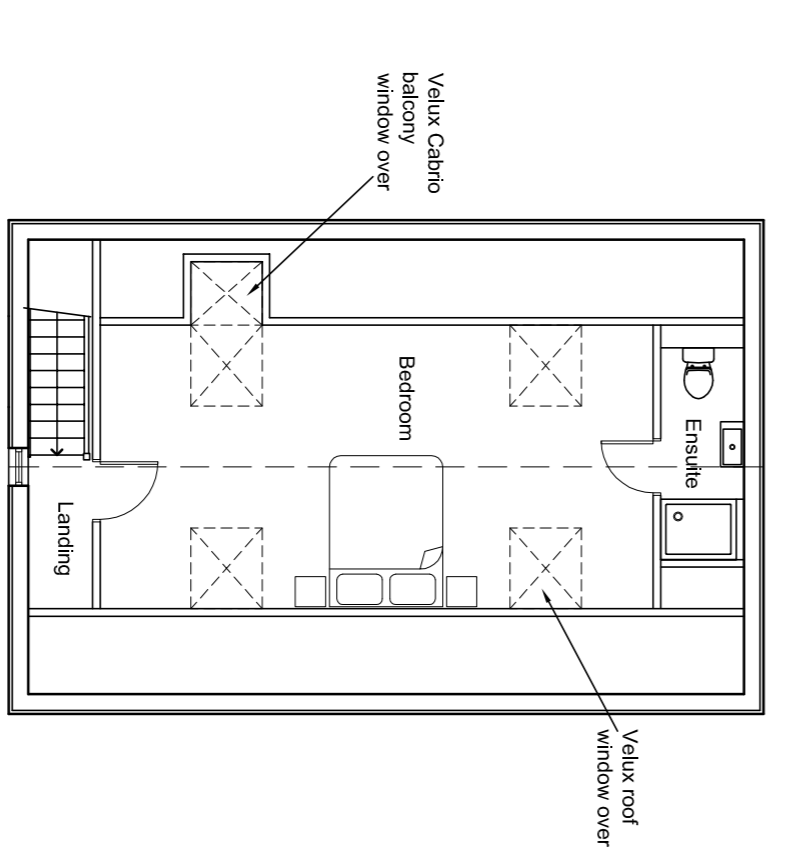

FIRST FLOOR PLAN AS PROPOSED 1:100

Rev.	Notes	Date
C J Harrison	Architect	tel: Luncaster 07813300658
Mr P Richesster	Client	
Project: Alterations to outbuilding		
Fall Cross Barn, Cross Hill Farm, Storton		
Drawing: Plans and elevations as proposed		
Scale: 1:100 @ A1	Date: June 2023	Drawing no.: 465/L/23