




FRONT ELEVATION AS EXISTING 1:100

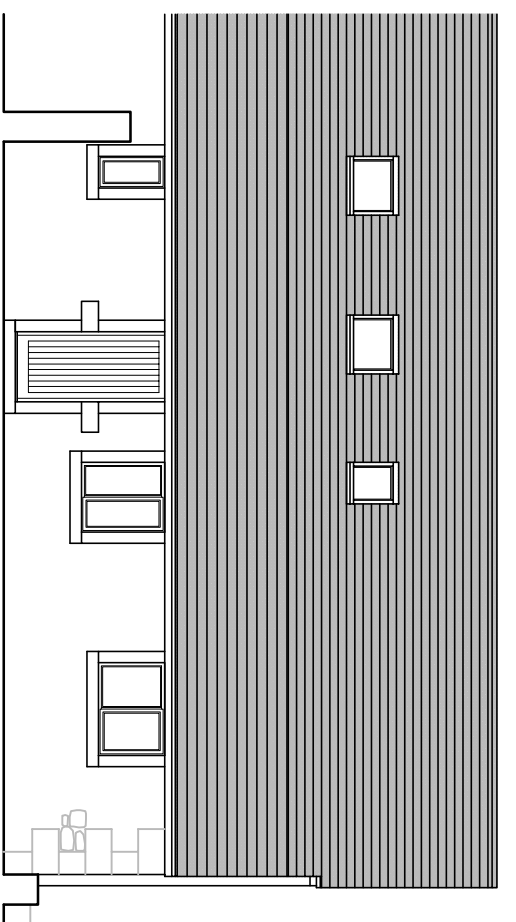

REAR ELEVATION AS EXISTING 1:100

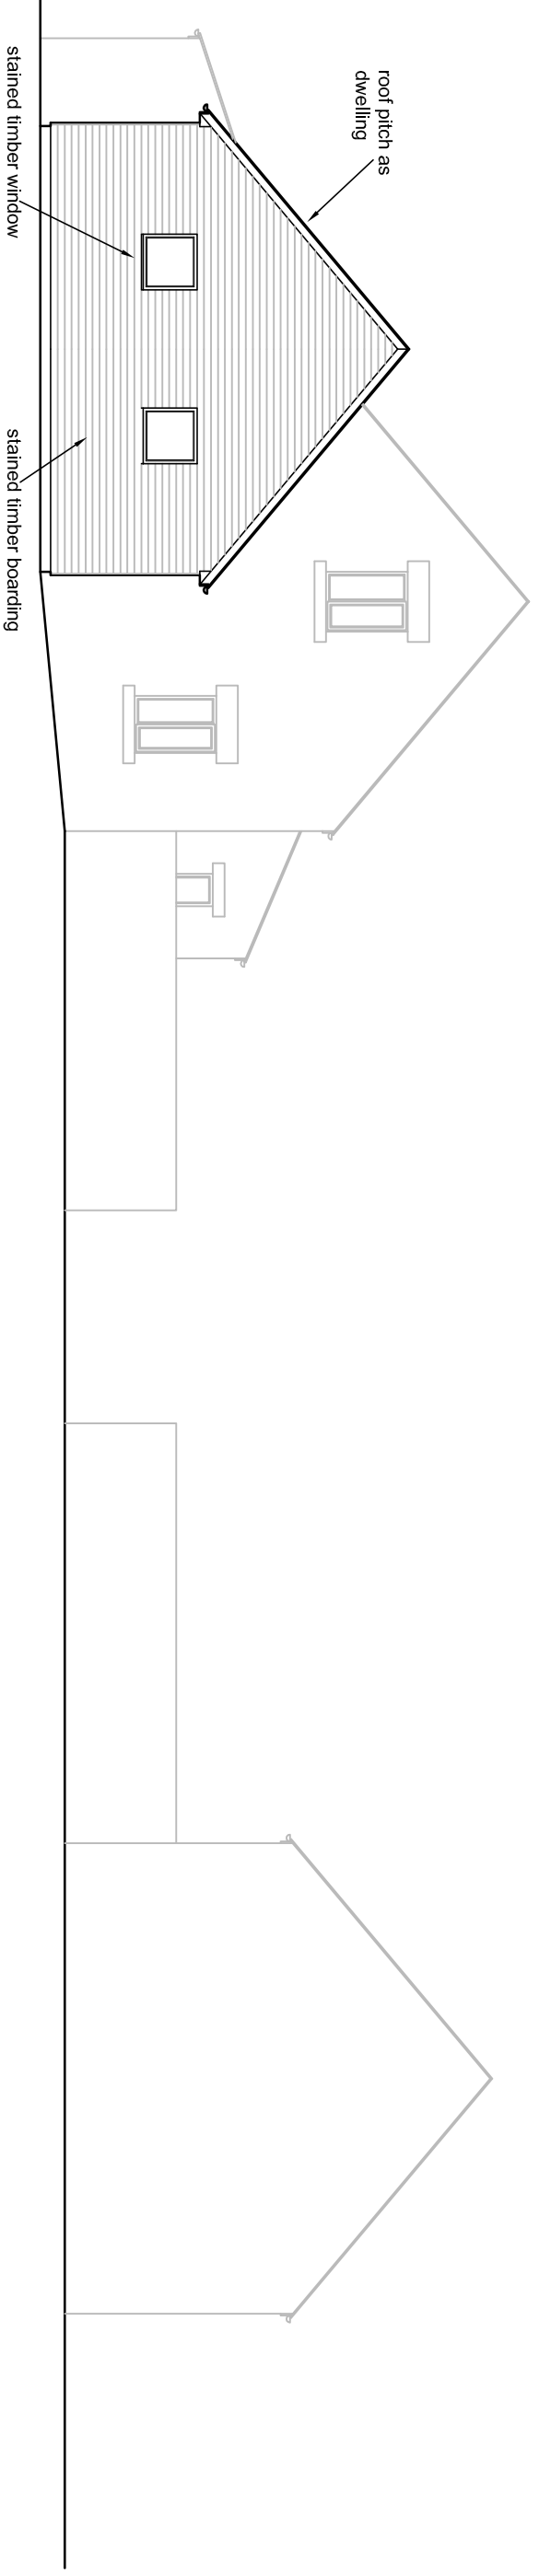


SIDE ELEVATION AS EXISTING 1:100

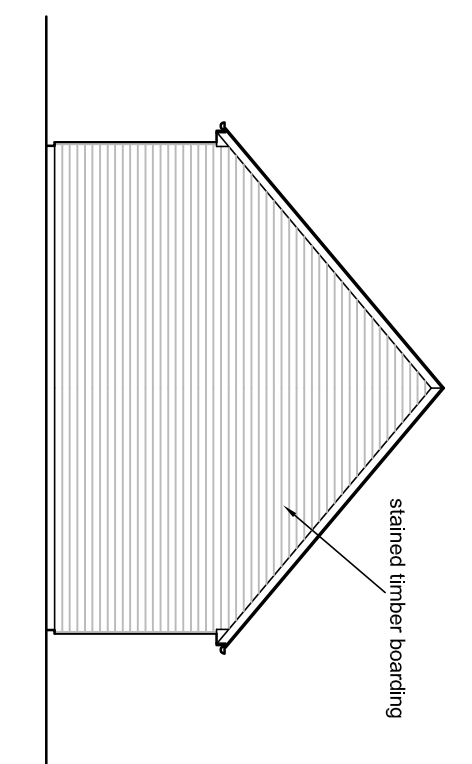


SIDE ELEVATION AS EXISTING 1:100

- Existing outbuilding finishes
- Roof: Natural slate to match existing dwelling
- Walls: Timber horizontal boarding
- Windows: Stained timber
- Stable doors: Stained boarding

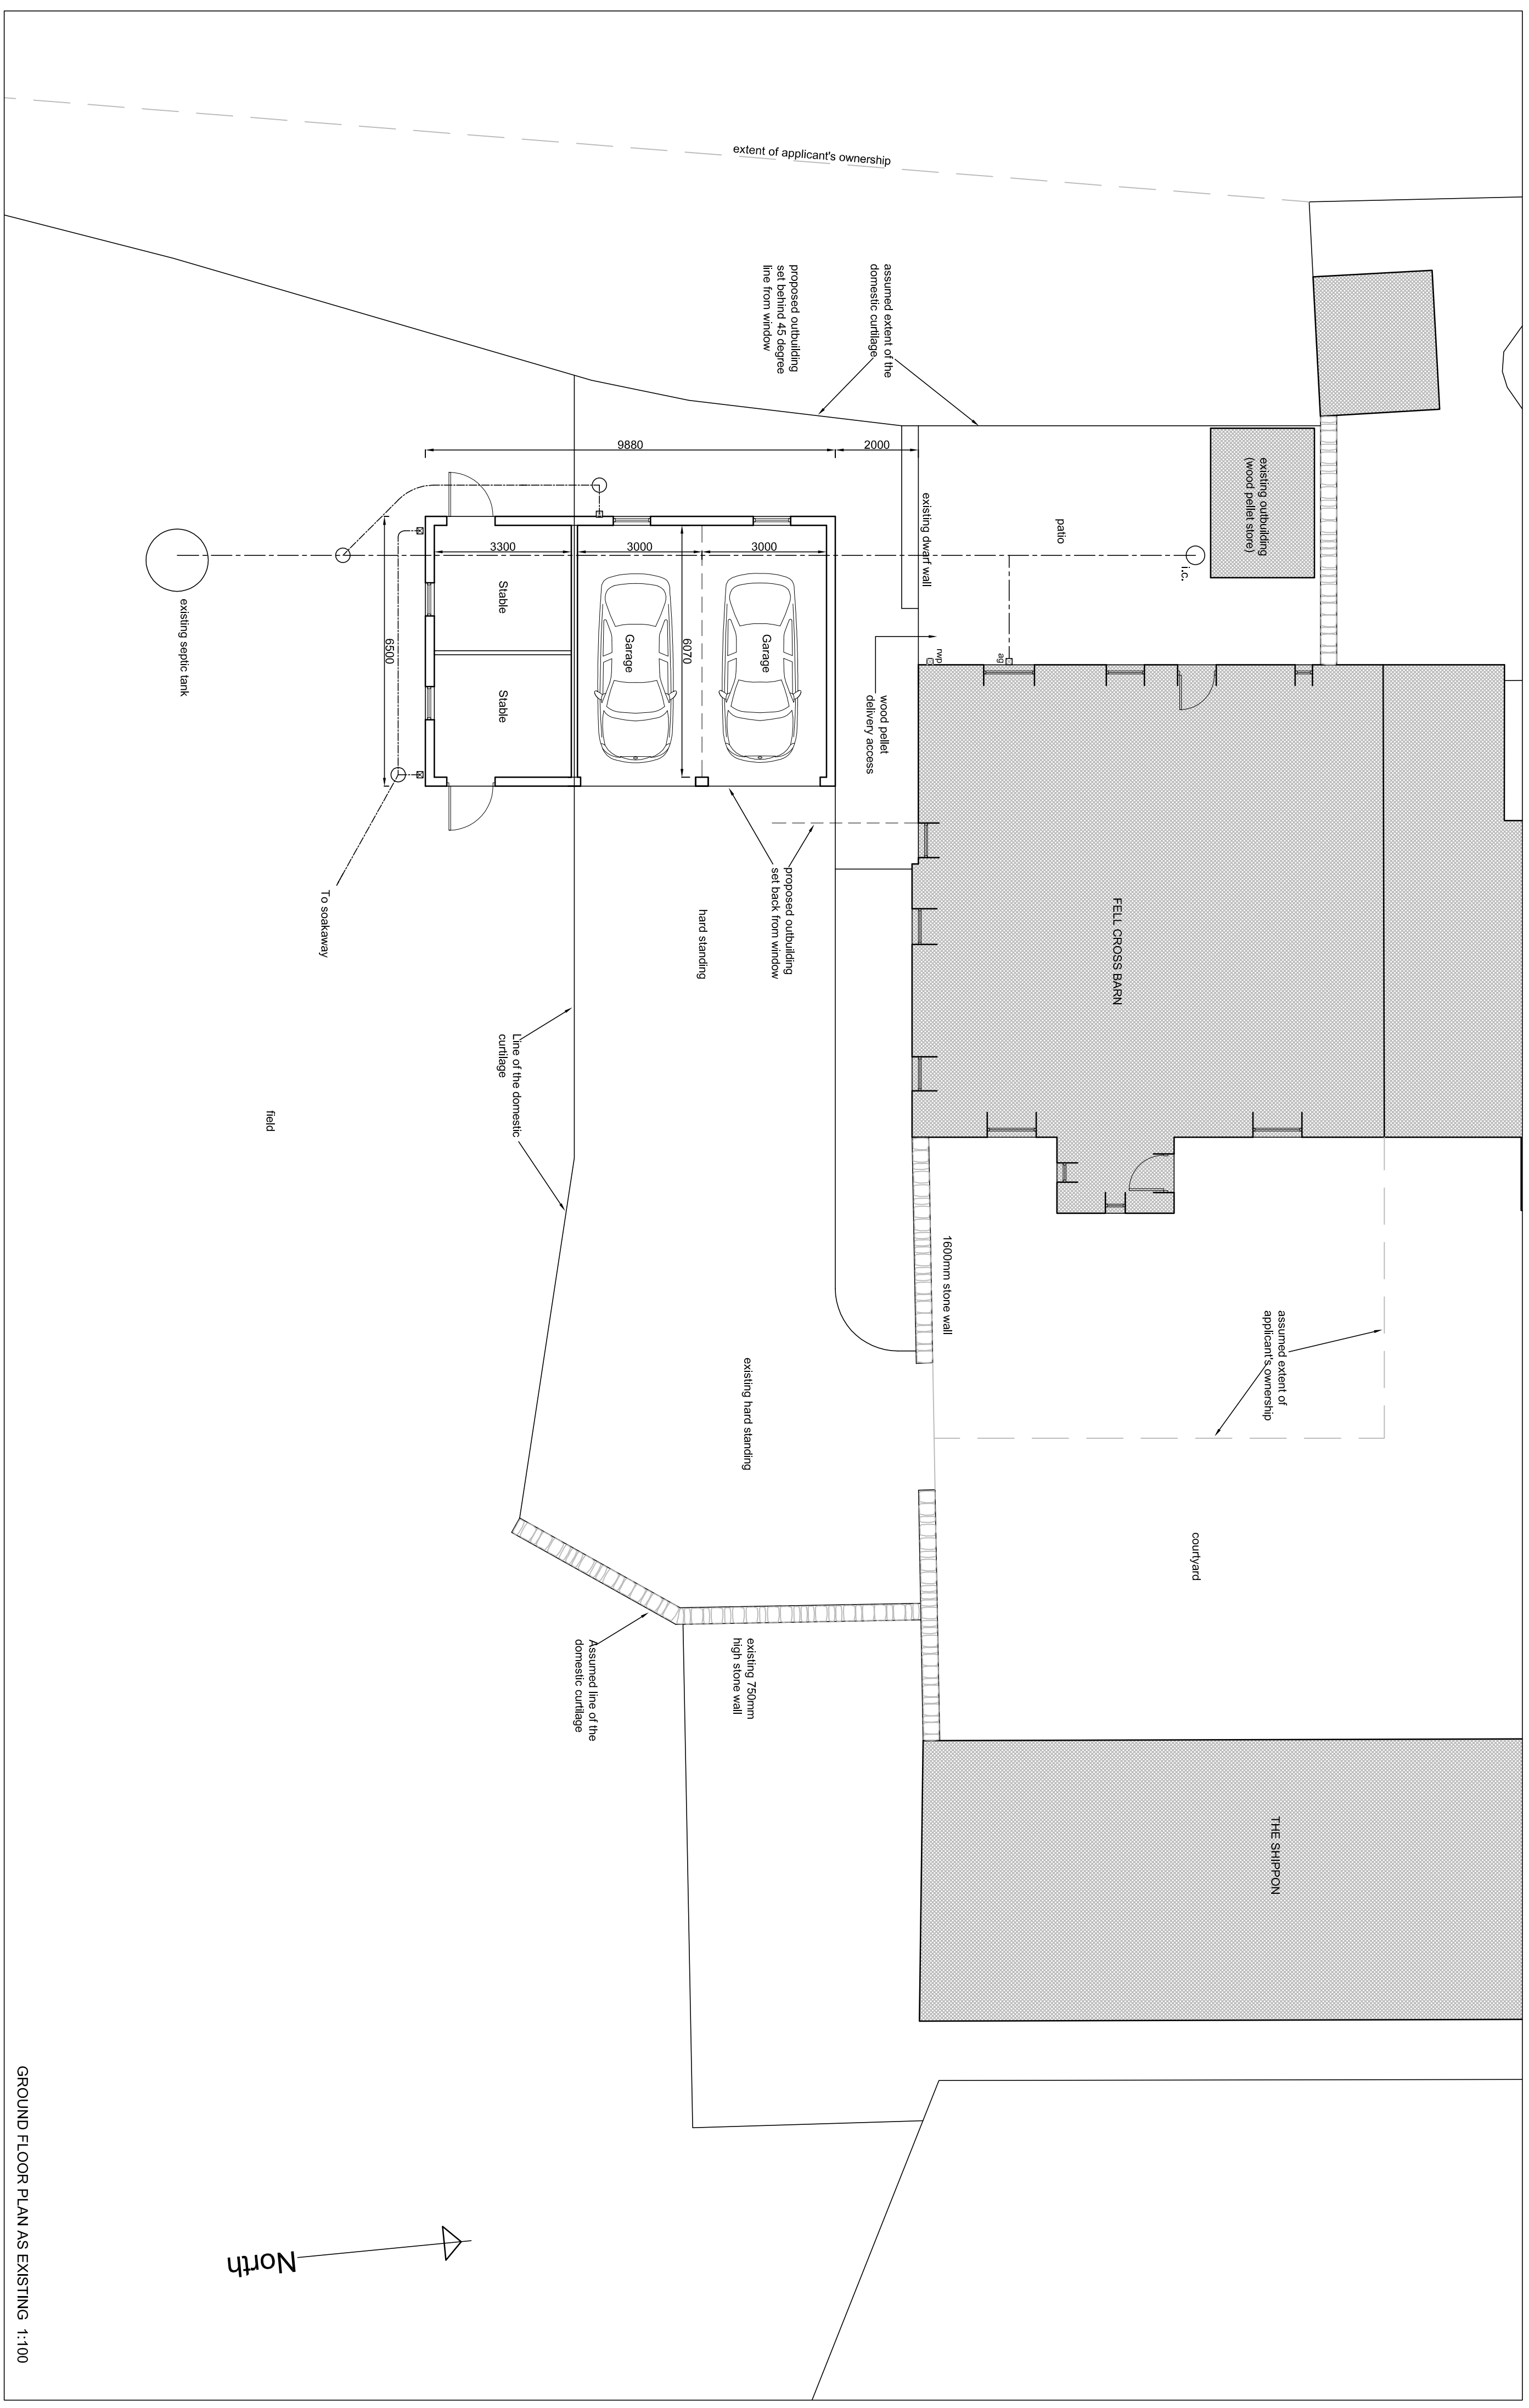

GROUND FLOOR PLAN AS EXISTING 1:100

All dimensions to be checked and verified on site prior to construction on site by the contractor.

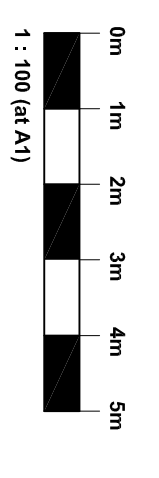

| Rev. | Notes | Date |
|--------------|--|----------------------------|
| C J Harrison | Architect | tel: Luncaster 07813300658 |
| Client | Mr P Richbaster | |
| Project | Alterations to outbuilding Fall Cross Barn, Cross Hill Farm, Serton | |
| Drawing | Plans and elevations as existing | |
| Scale | 1:100 @ A1 Date: June 2023 | Drawing no. 4659/L/22 |