



# PROPOSED ELEVATIONS SCALE 1:100

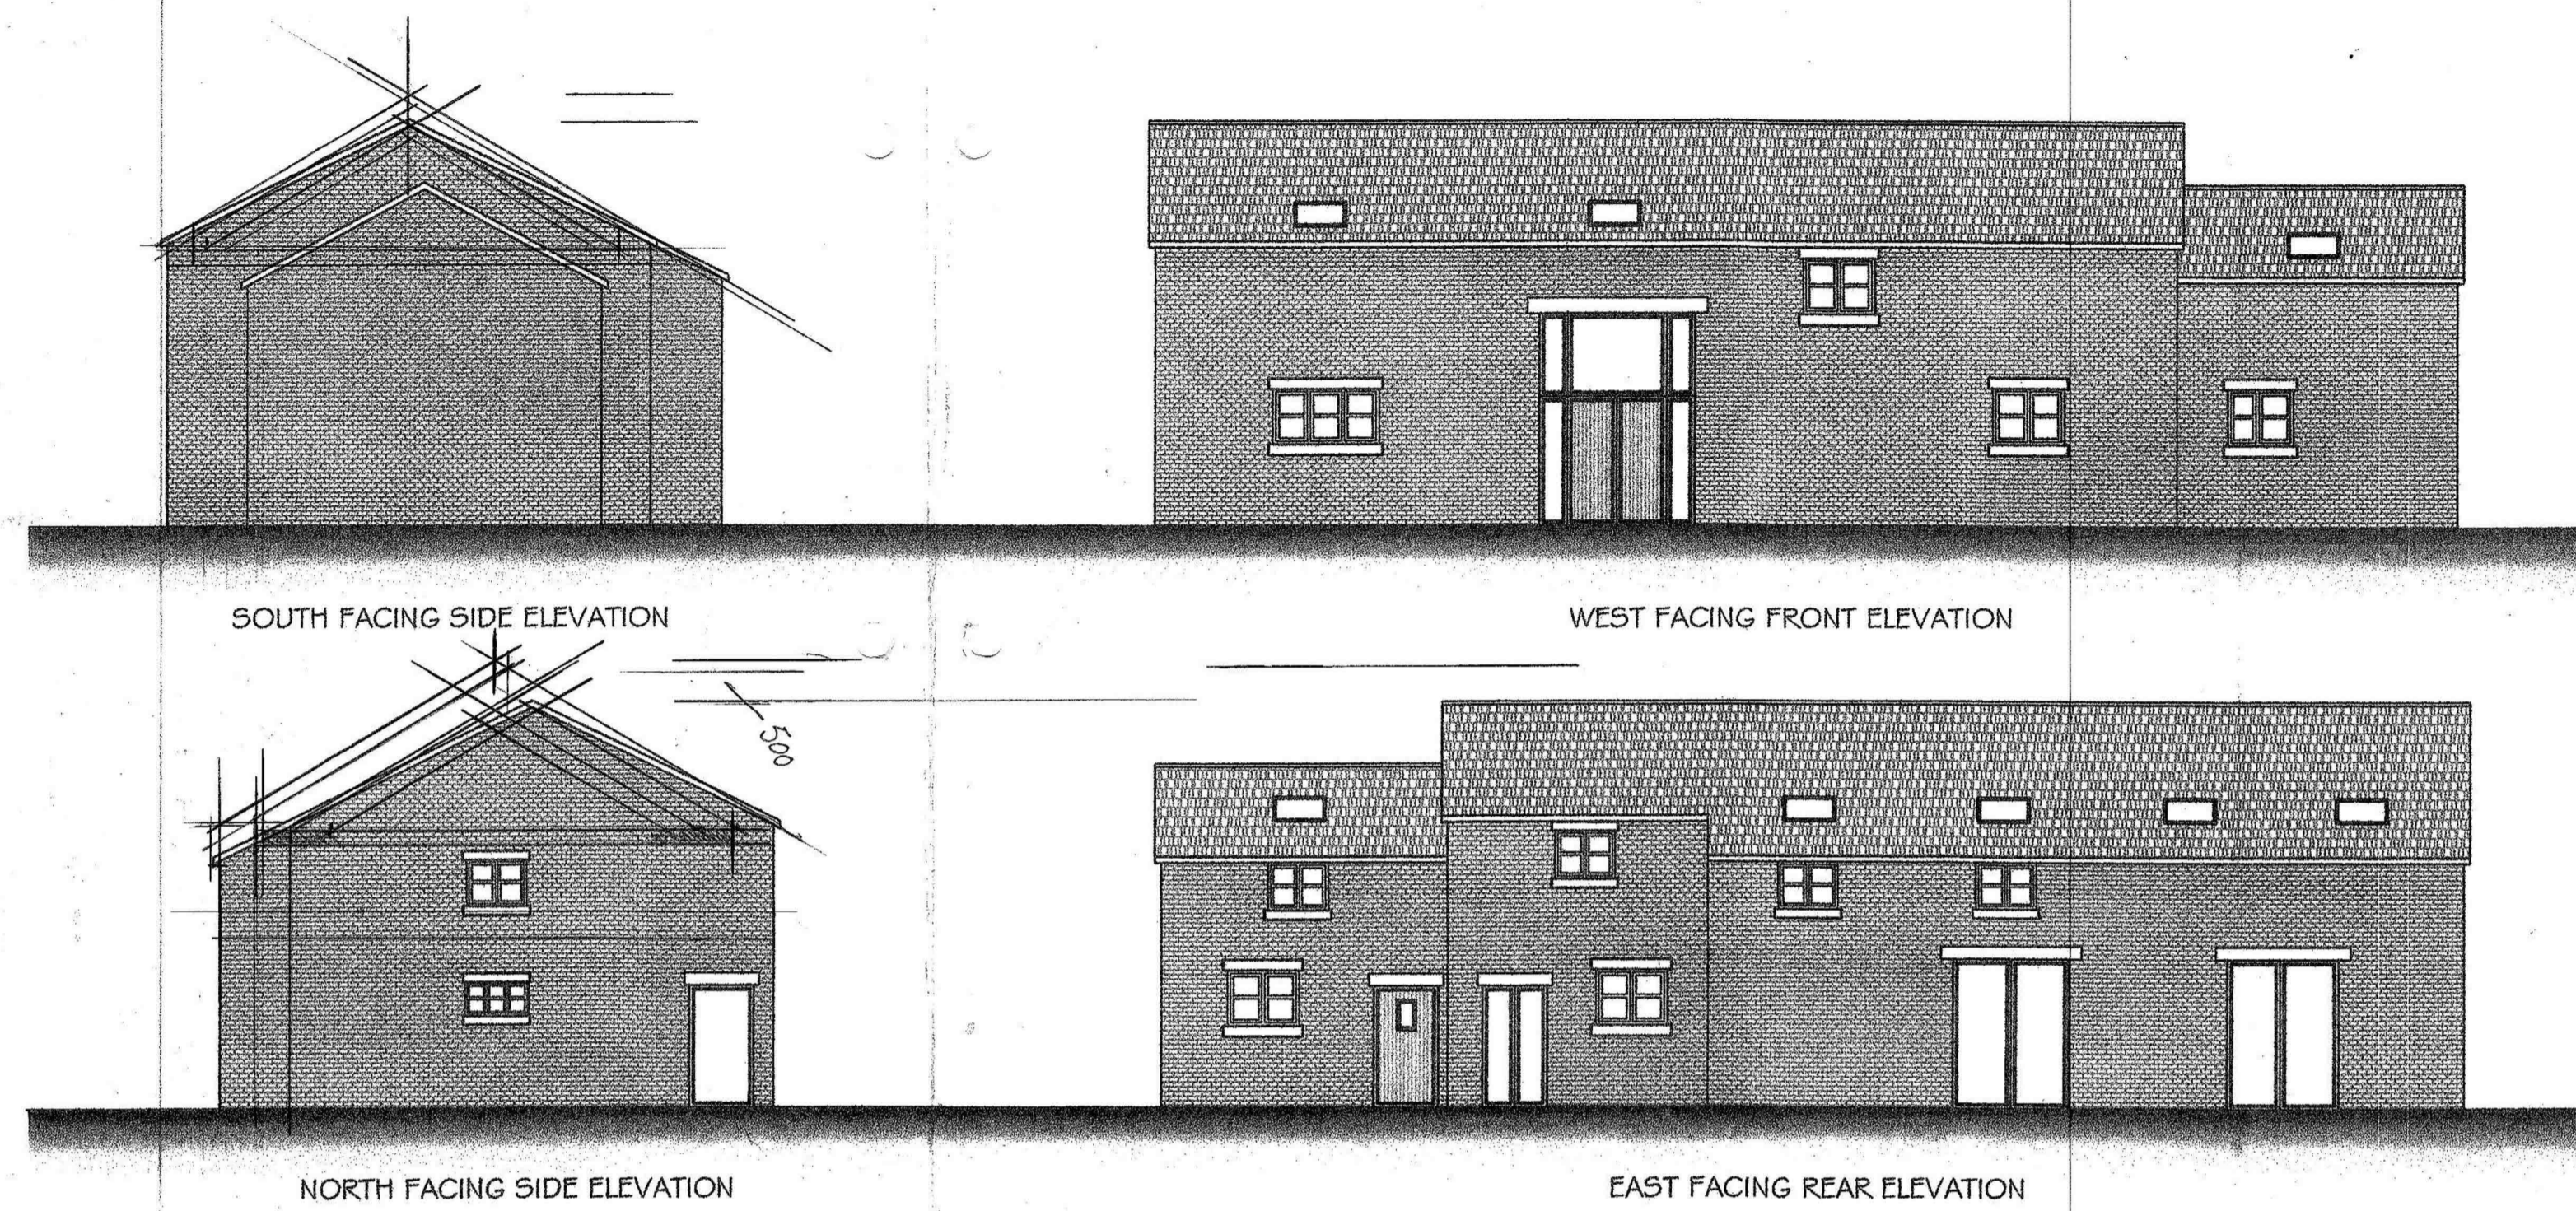

# SITE PLAN SCALE 1:500

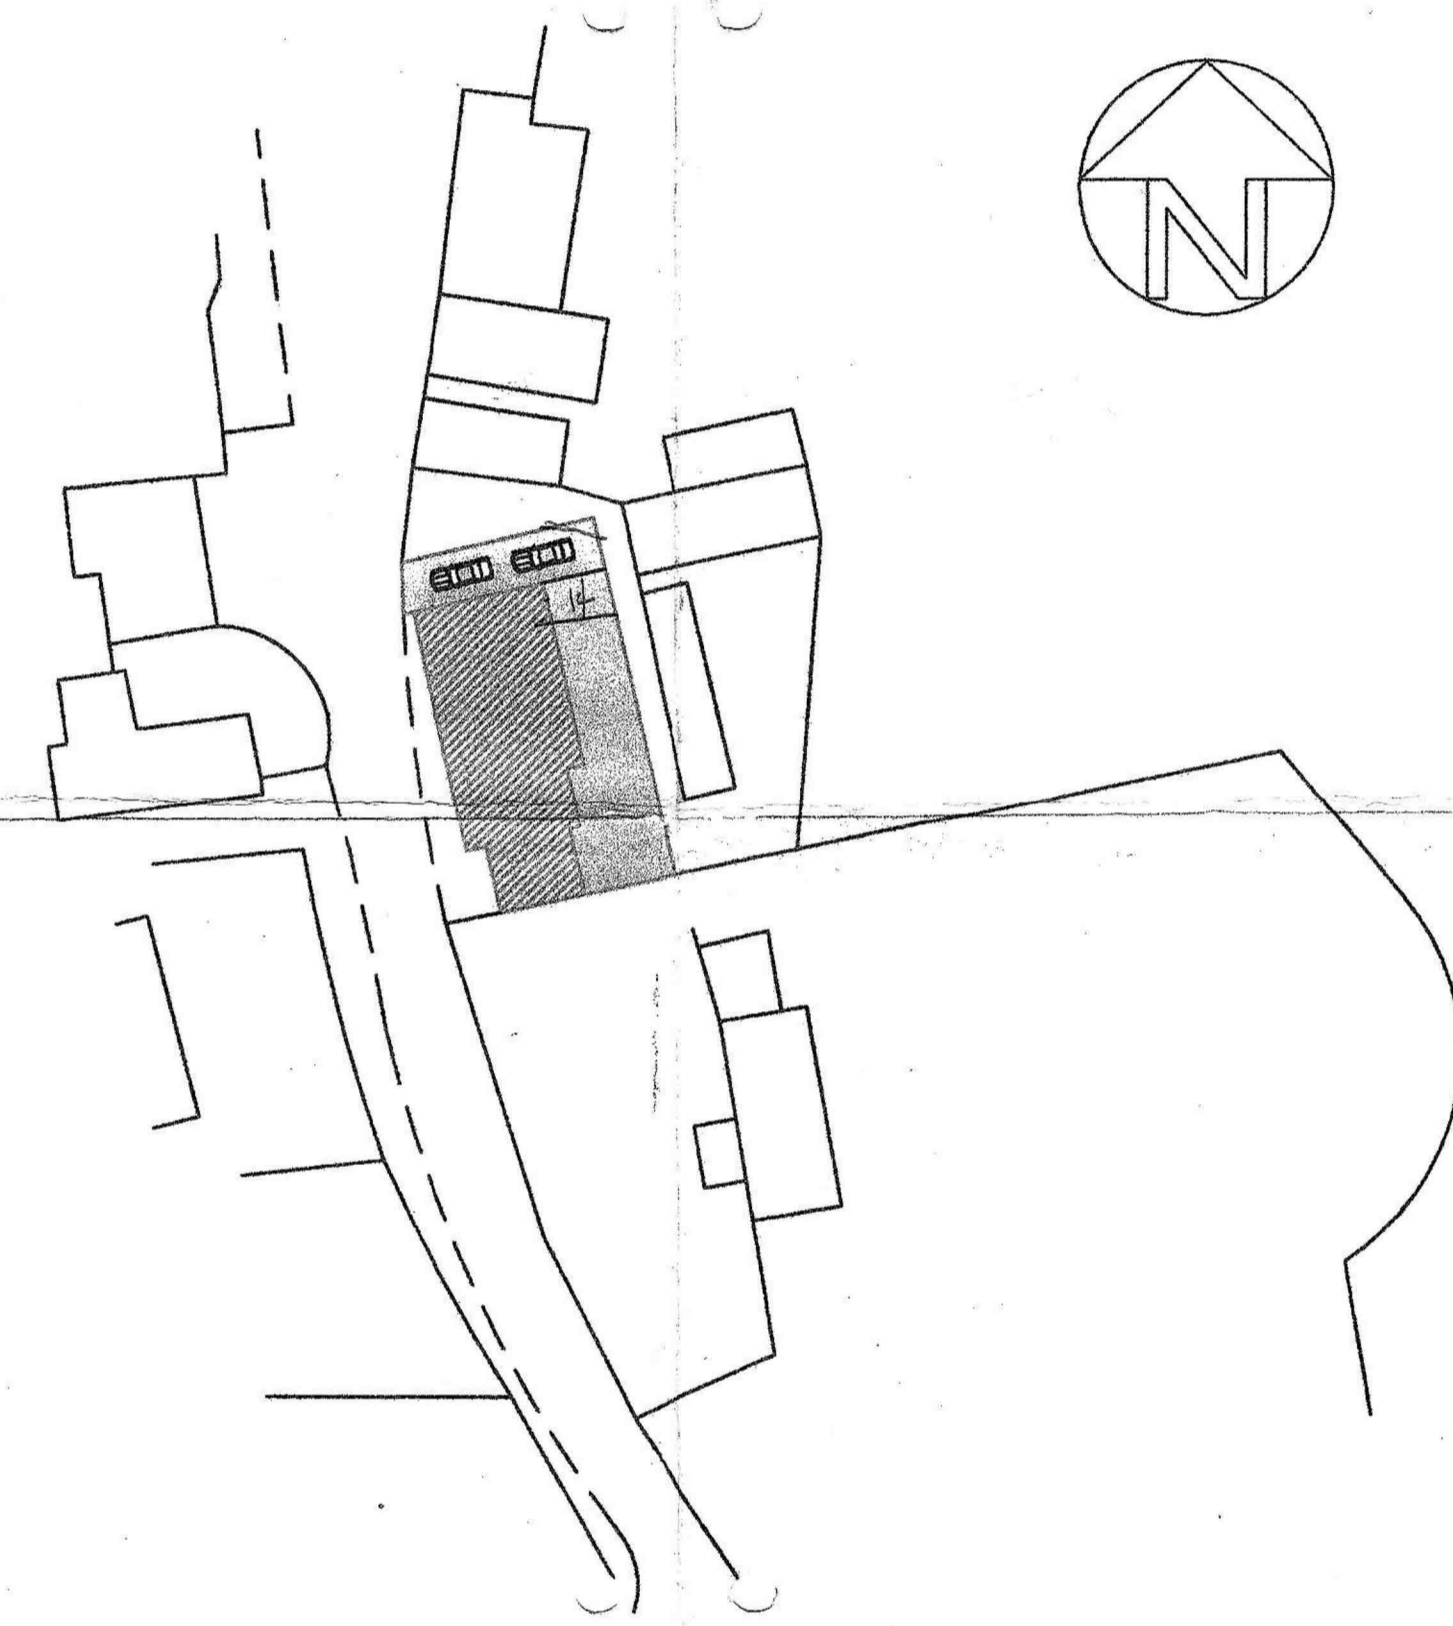

# PROPOSED PLANS SCALE 1:100

