


A Section

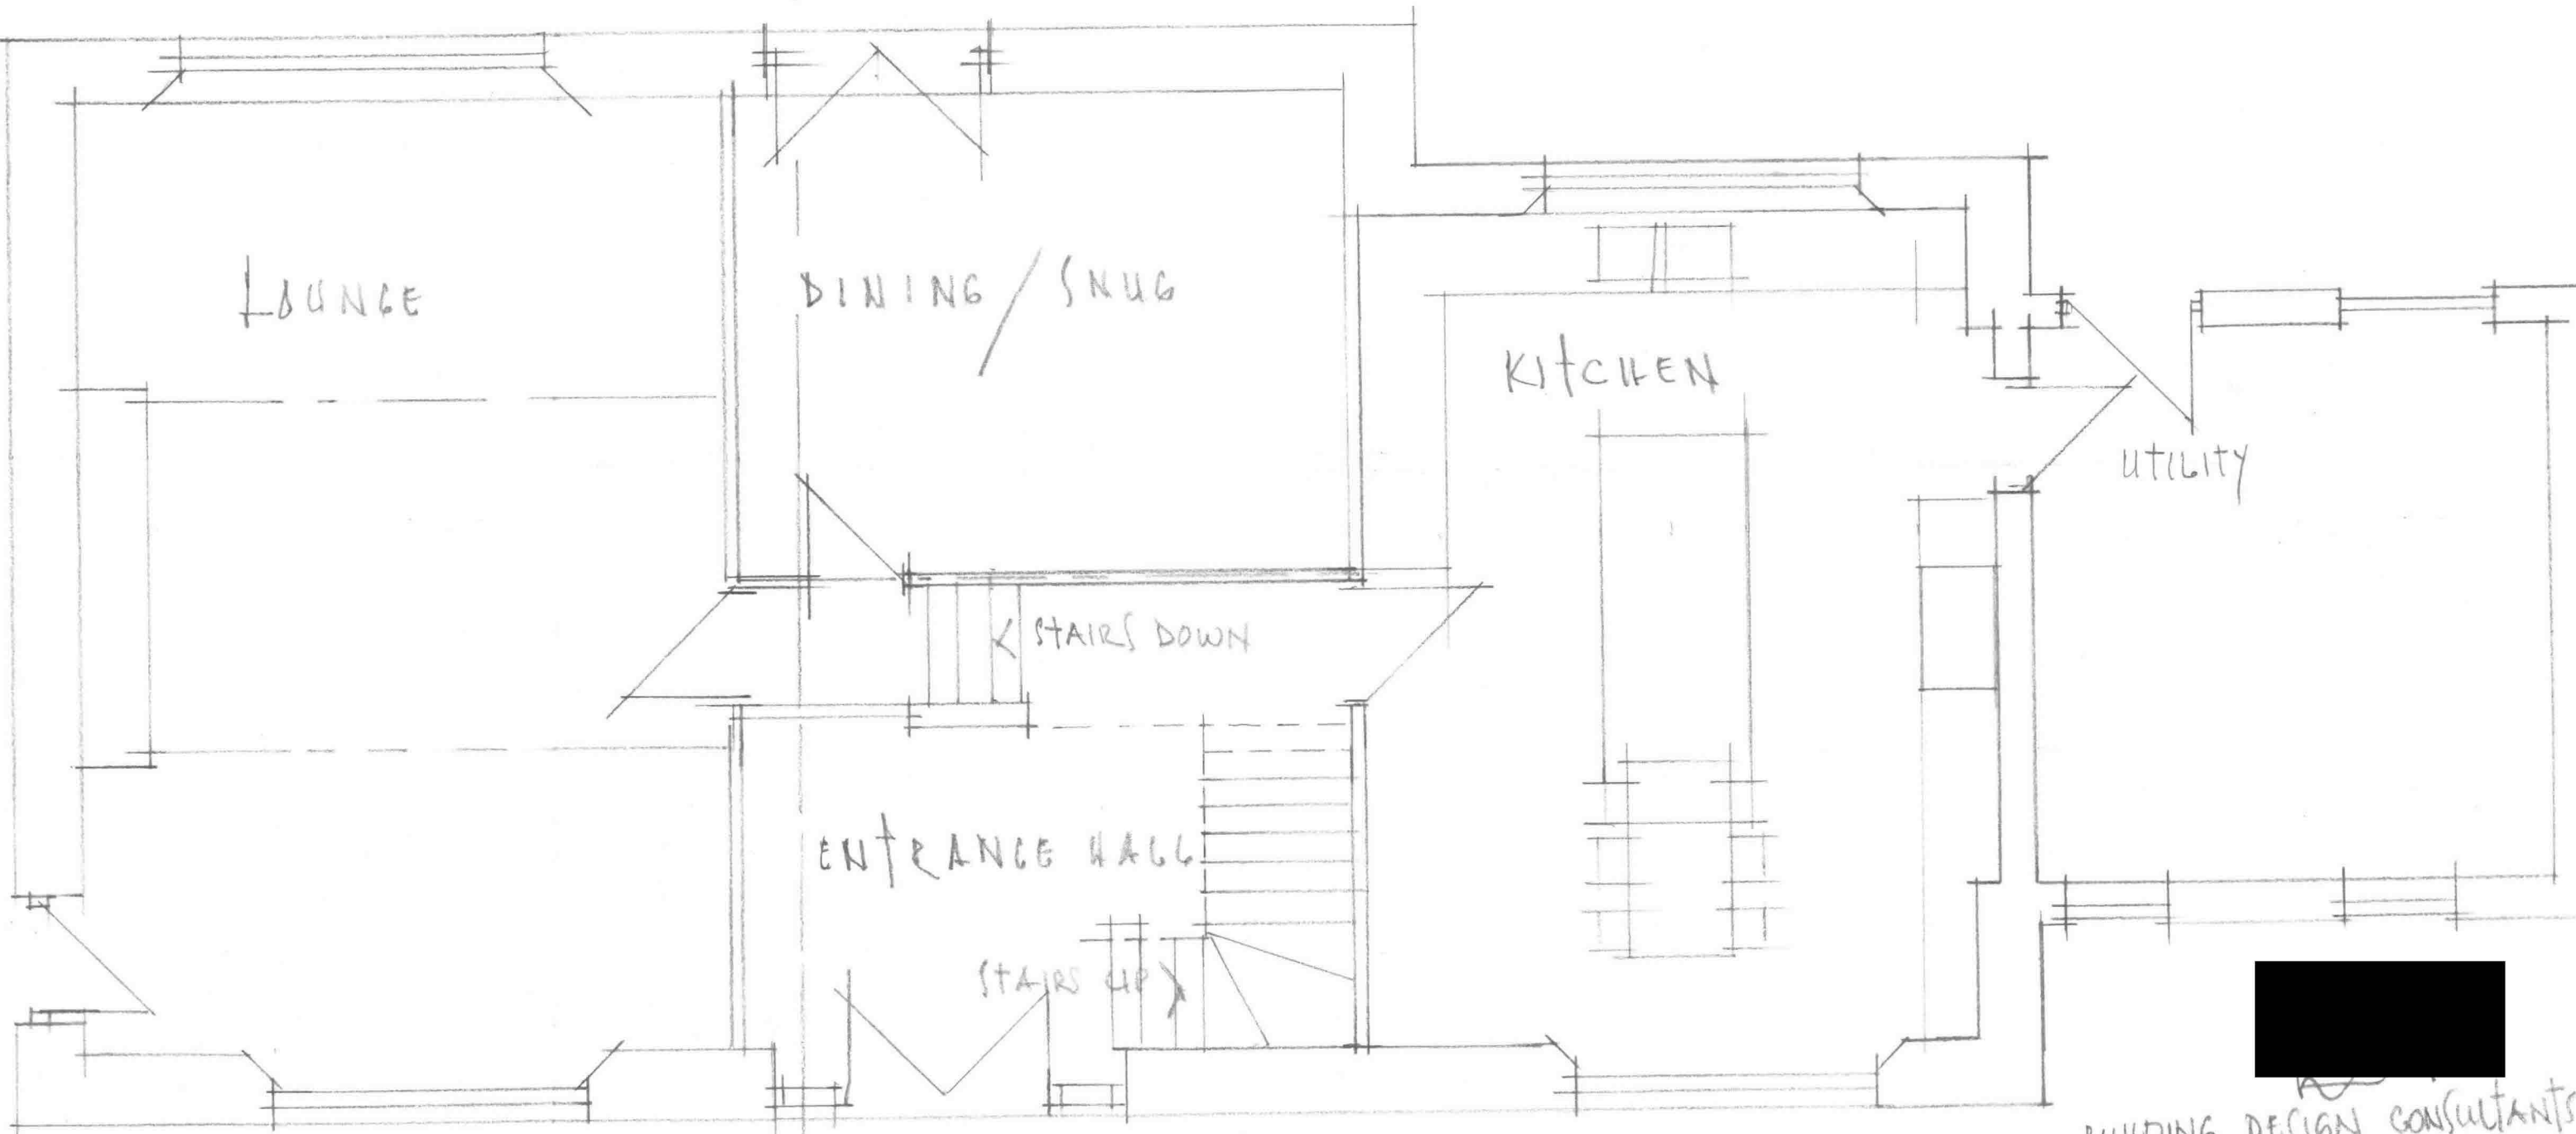

LOUNGE

DINING / SNUG

KITCHEN

utility

STAIRS DOWN

ENTRANCE HALL

STAIRS UP

ENTRANCE TO BARN

GROUND FLOOR PLAN PROPOSED

CLIENT SIMON SNOWDON.
DWG 2021-6-24-20.


DAN/ON LANE STAYNALL LANE
HAMBLETON FY6 9DT.

BUILDING DESIGN CONSULTANTS
43 LONGTON RD
BLACKPOOL FY1 4HW

SCALE 1:50



A Section

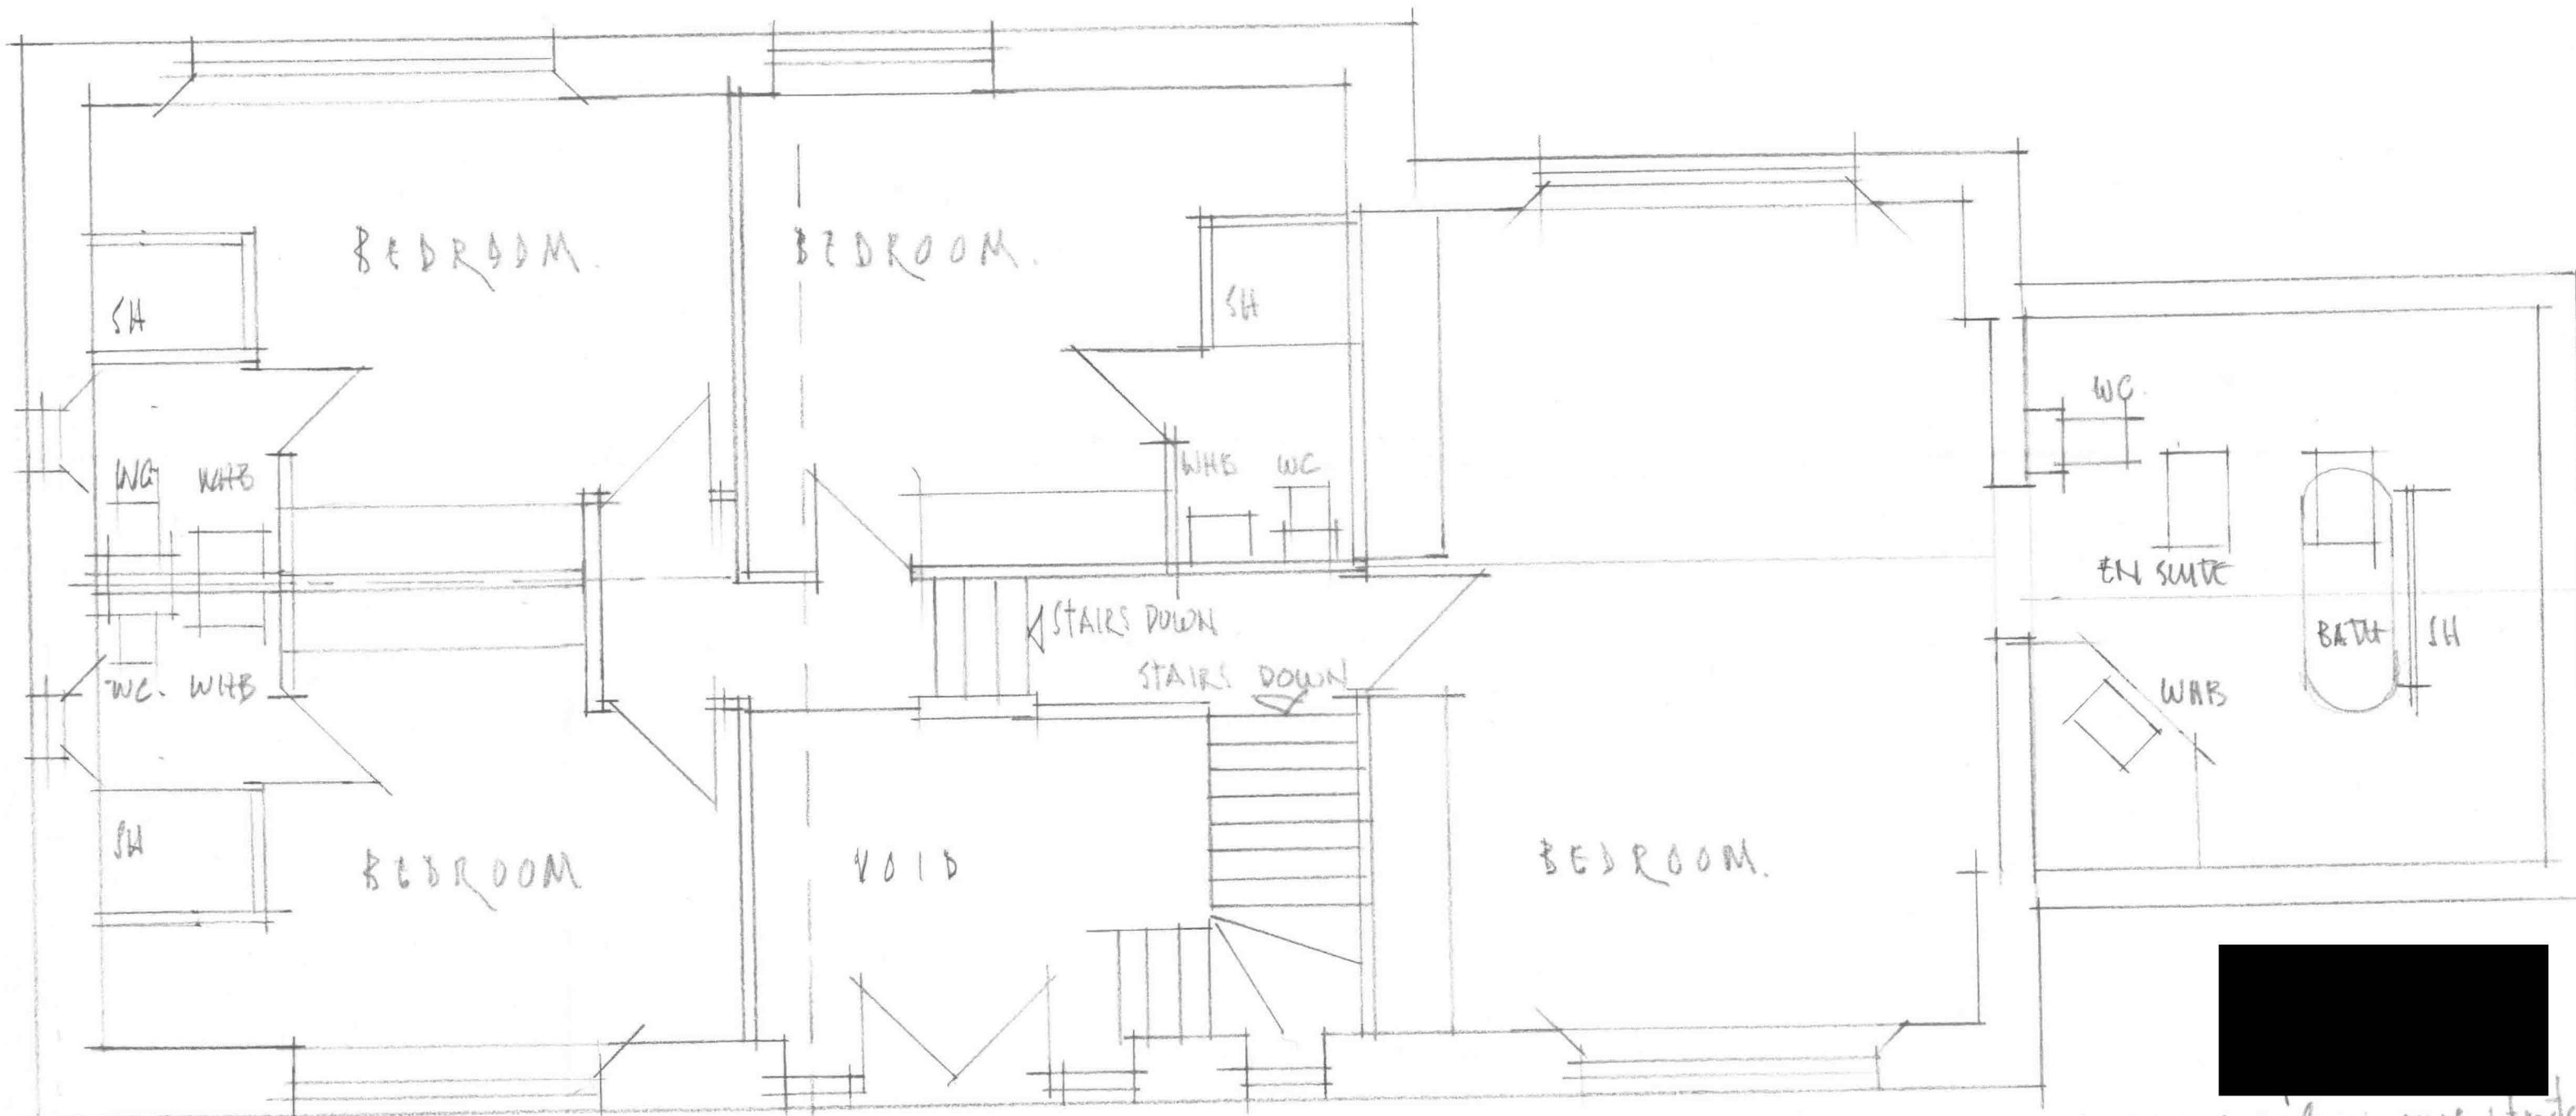


CLIENT SIMON SNOWDON.
DWG. 2021-B-24-30

FIRST FLOOR
DANION LANE STAYNALL CKE
HAMBLETON TY6 9DT.

BUILDING DESIGN CONSULTANTS
43 LONGTON RD
BLACKPOOL FY14HW
SCALE 1:50



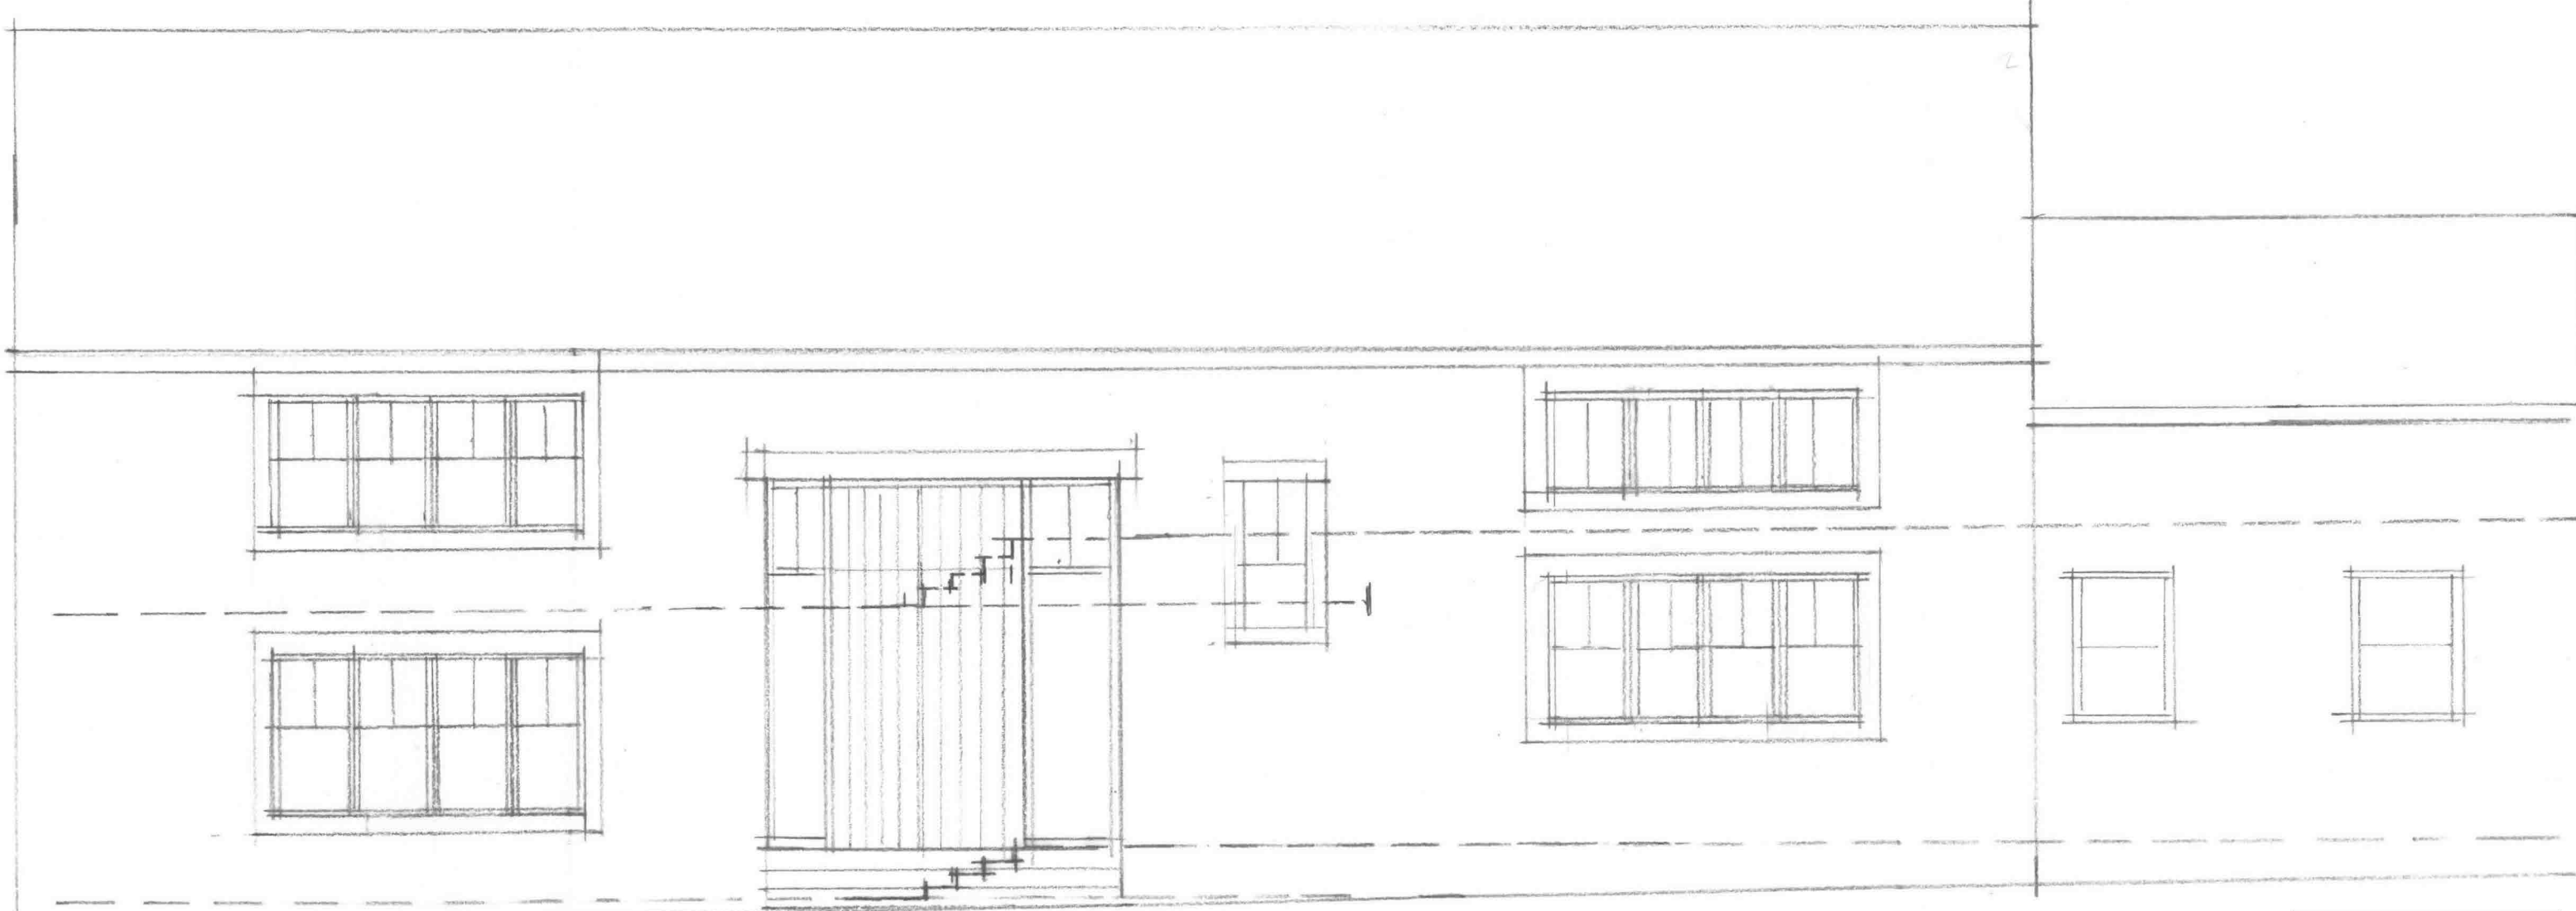

FRONT WEST ELEVATION PROPOSED

FRONT ELEVATION
 DANSONS BARN
 STAYNALL LANE
 HAMBLETON FY6 9DT.

BUILDING DESIGN CONSULTANTS
 43 GONNONGTON RD.
 BLACKPOOL FY1 4HW
 SCALE 1:50

SCALE 1:50
 CLIENT SIMON SNOWDON
 DWG 2021-6-24-31.





REAR EAST ELEVATION PROPOSED



DWB 2021-6-24-32.

DANFON/BARN
 STAYNAU LANE
 10 HAMBLETON FY6 9DT.

BUILDING DESIGN CONSULTANTS
 43 LONGTON RD
 BLACKPOOL FY1 4HW



Scale 1:50 CLIENT SIMON SNOWDON

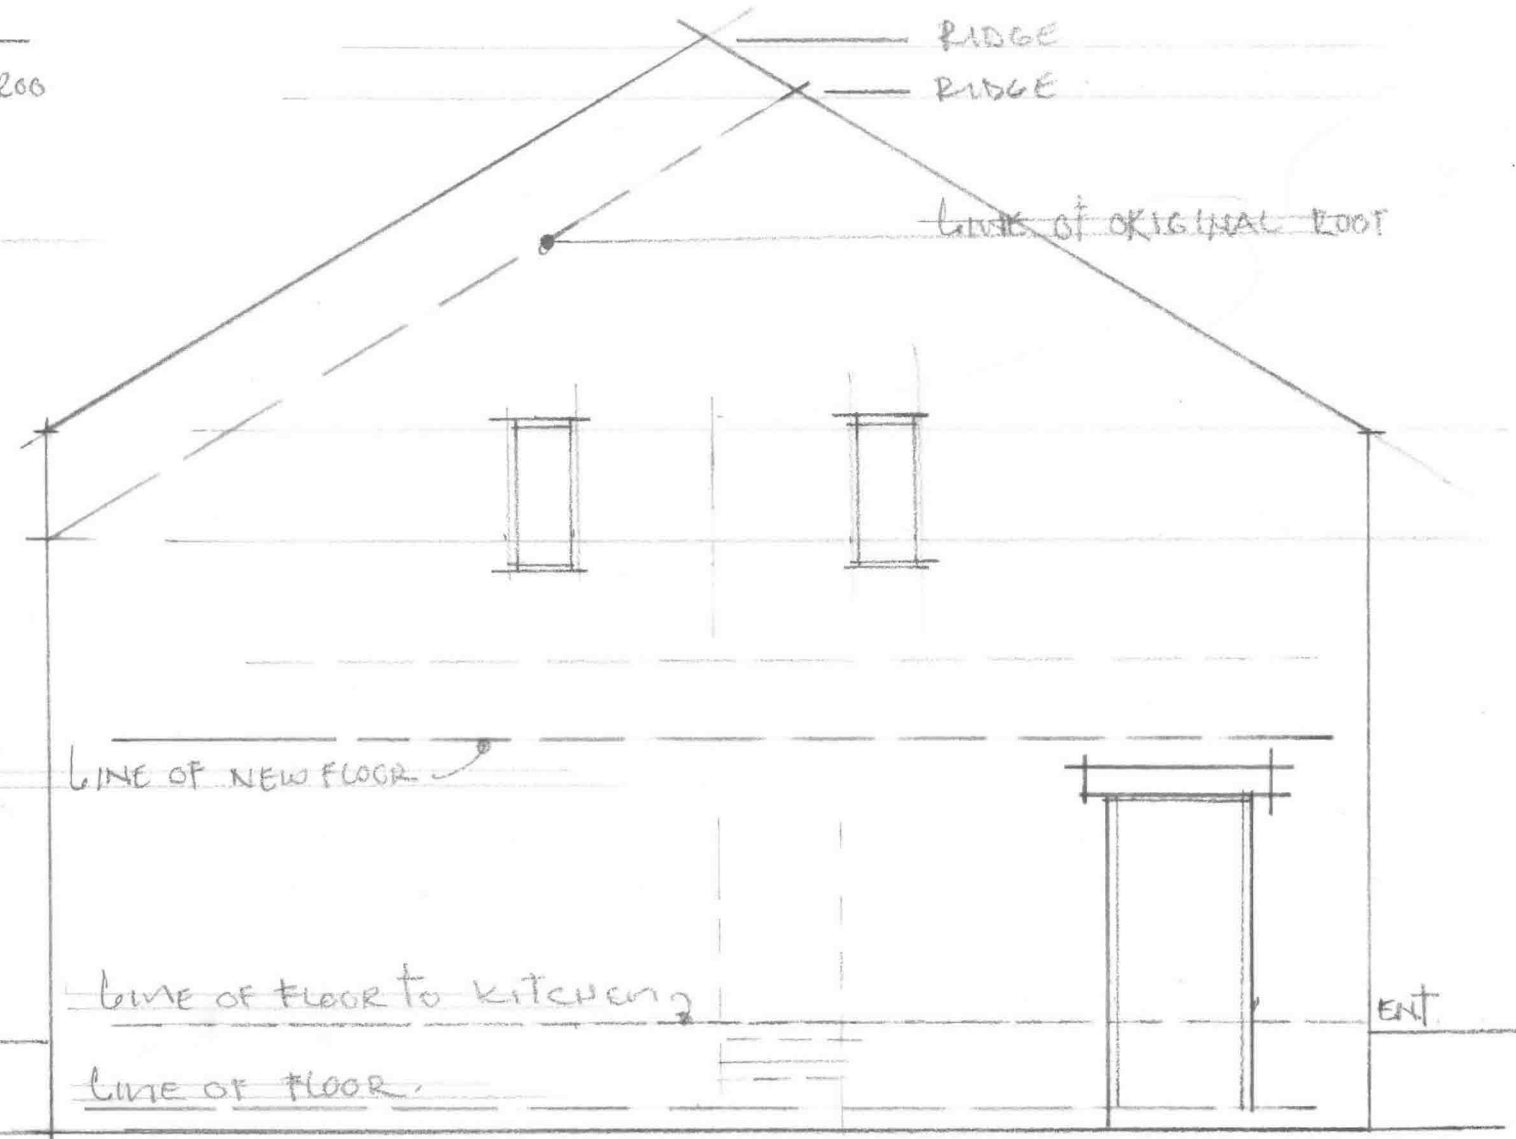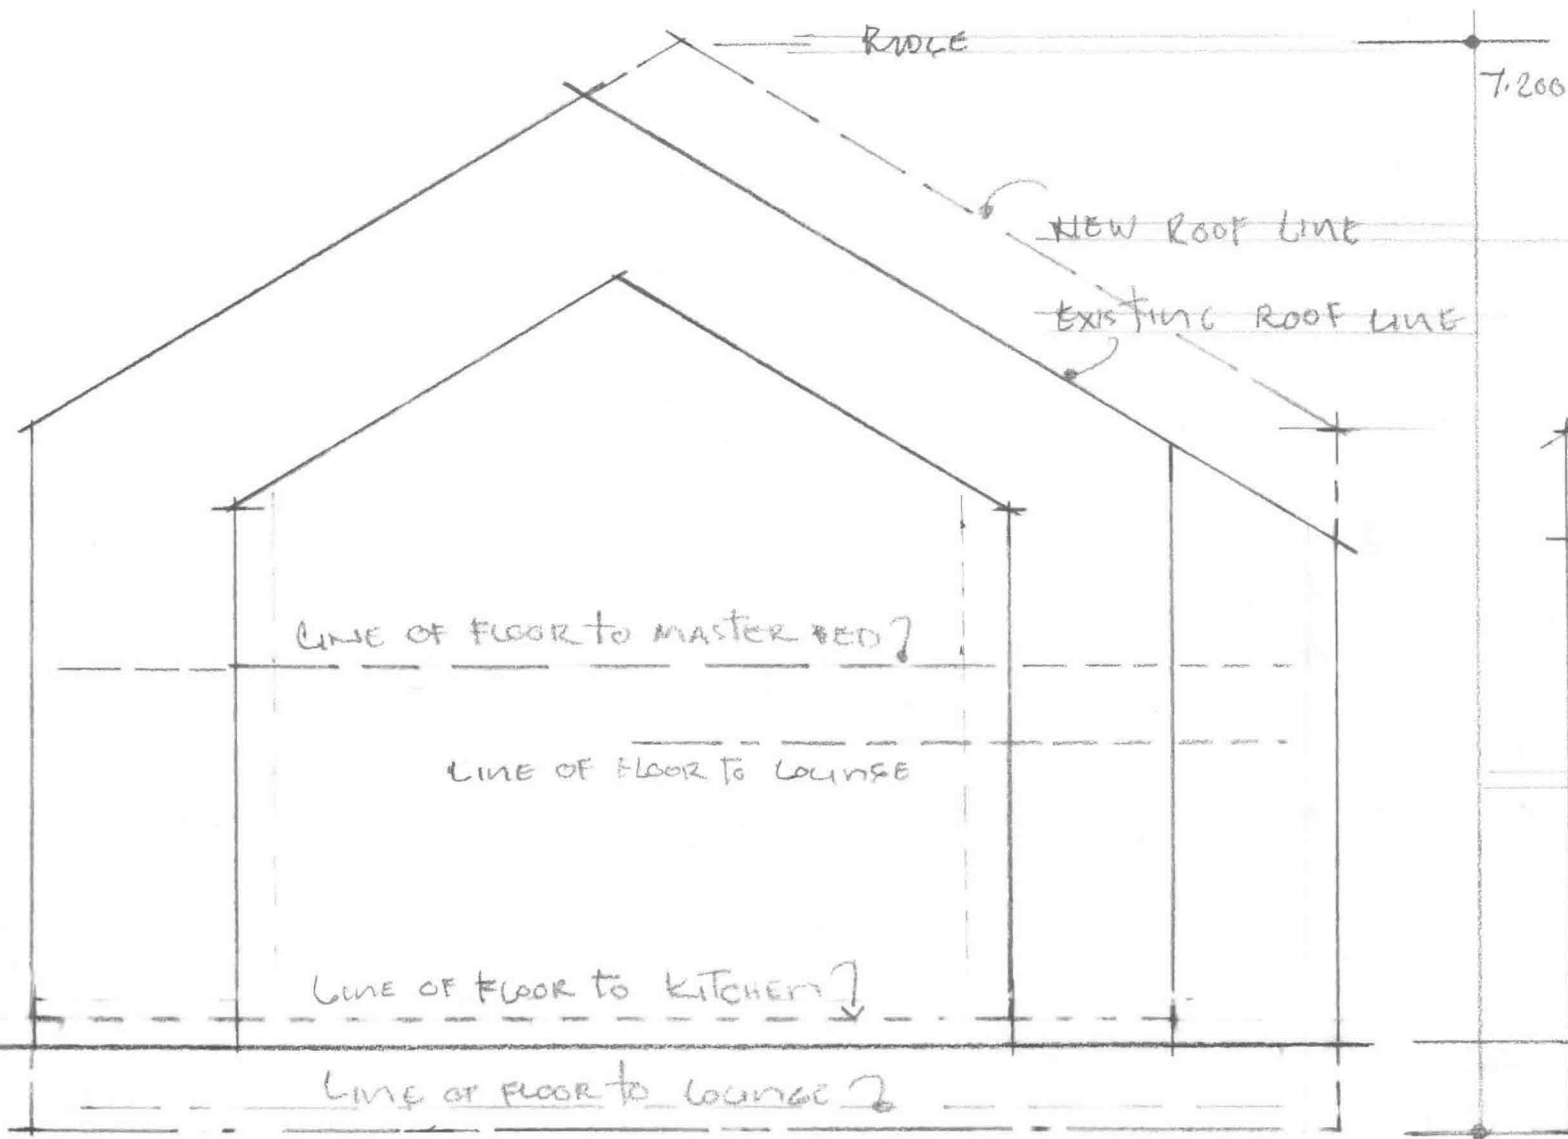

~~SOUTH ELEVATION PROPOSED~~

CLIENT SIMON SNOWDON

DWG 2021-6-24-33


SCALE 1:50



~~NORTH ELEVATION PROPOSED~~

DANSON BARN
 STAYNALL LANE
 HAMBLETON FY6 9DT

BUILDING DESIGN CONSULTANTS
 43 LONGTON RD
 BLACKPOOL FY1 4HW

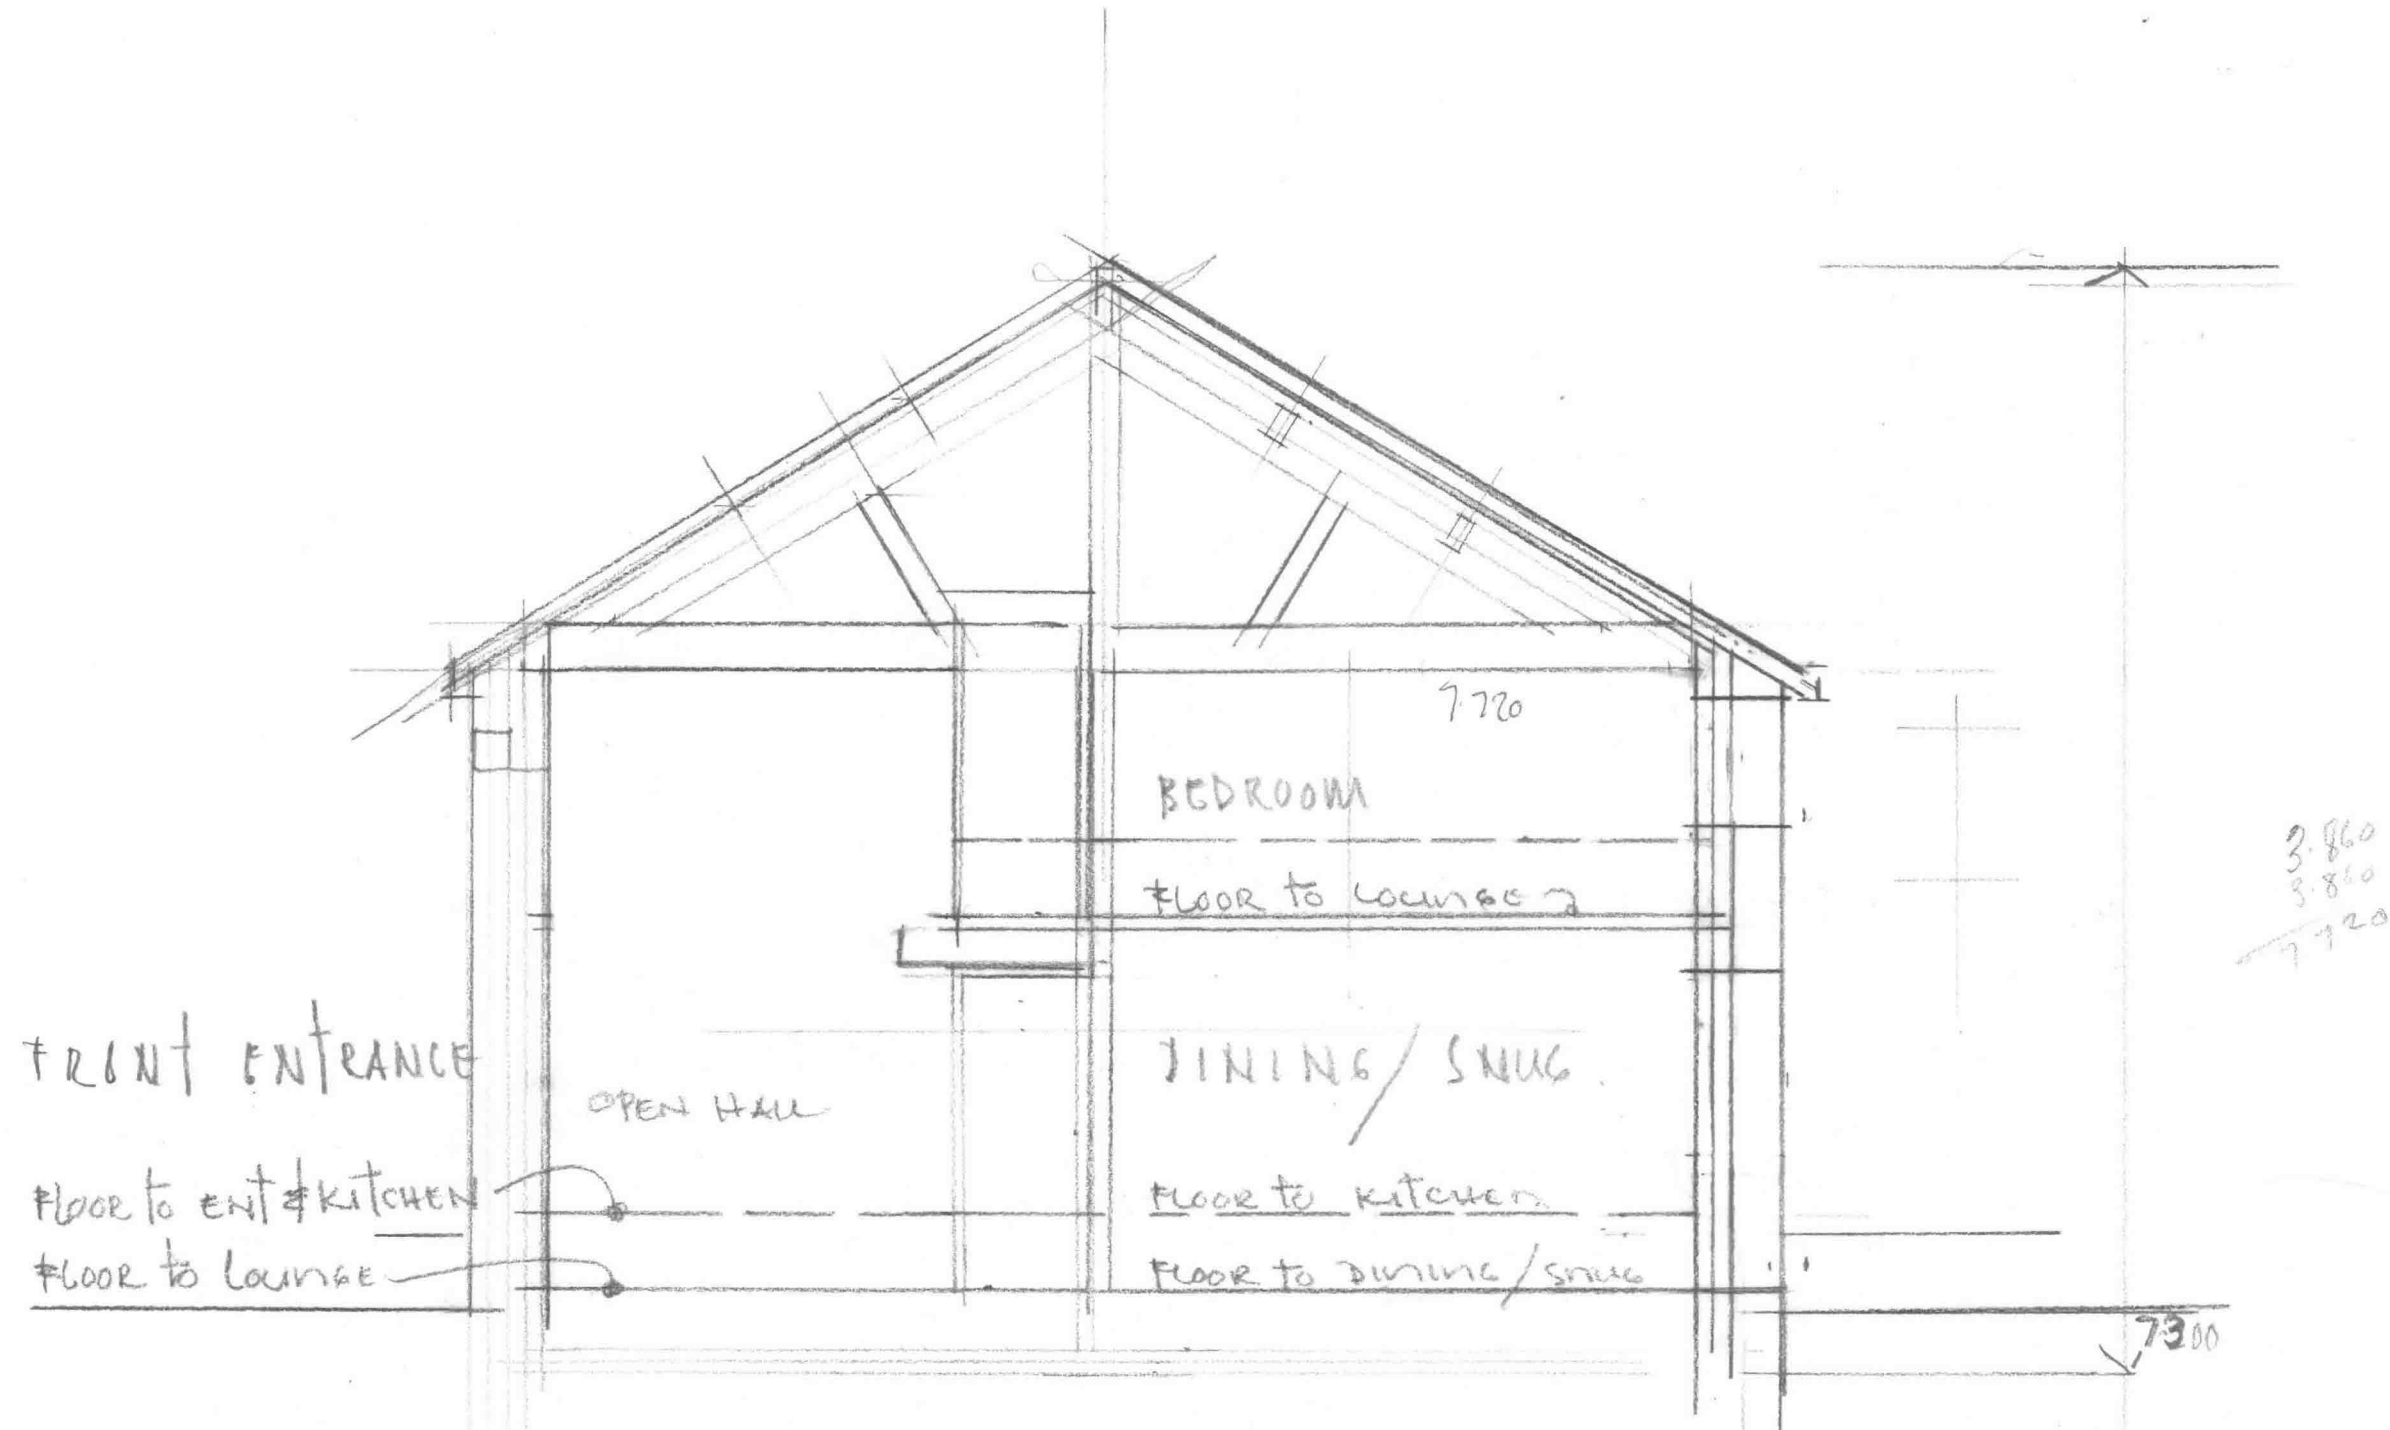

3860
 3860
 7920

FRONT ENTRANCE

FLOOR TO ENT & KITCHEN

FLOOR TO LOUNGE

OPEN HALL

BEDROOM

FLOOR TO LOUNGE

DINING / SNUG

FLOOR TO KITCHEN

FLOOR TO DINING / SNUG

770

7300

Section to truss position. AA PROPOSED


66 CENT SIMON SNOWDON
 DWG 2021-6-24-34

DANSONS BARN
 STAYNALL GATE
 HAMBLETON FY6 9DT.

BUILDING DESIGN CONSULTANTS
 43 LONGTON RD
 BLACKPOOL FY1 4HW

SCALE 1:50



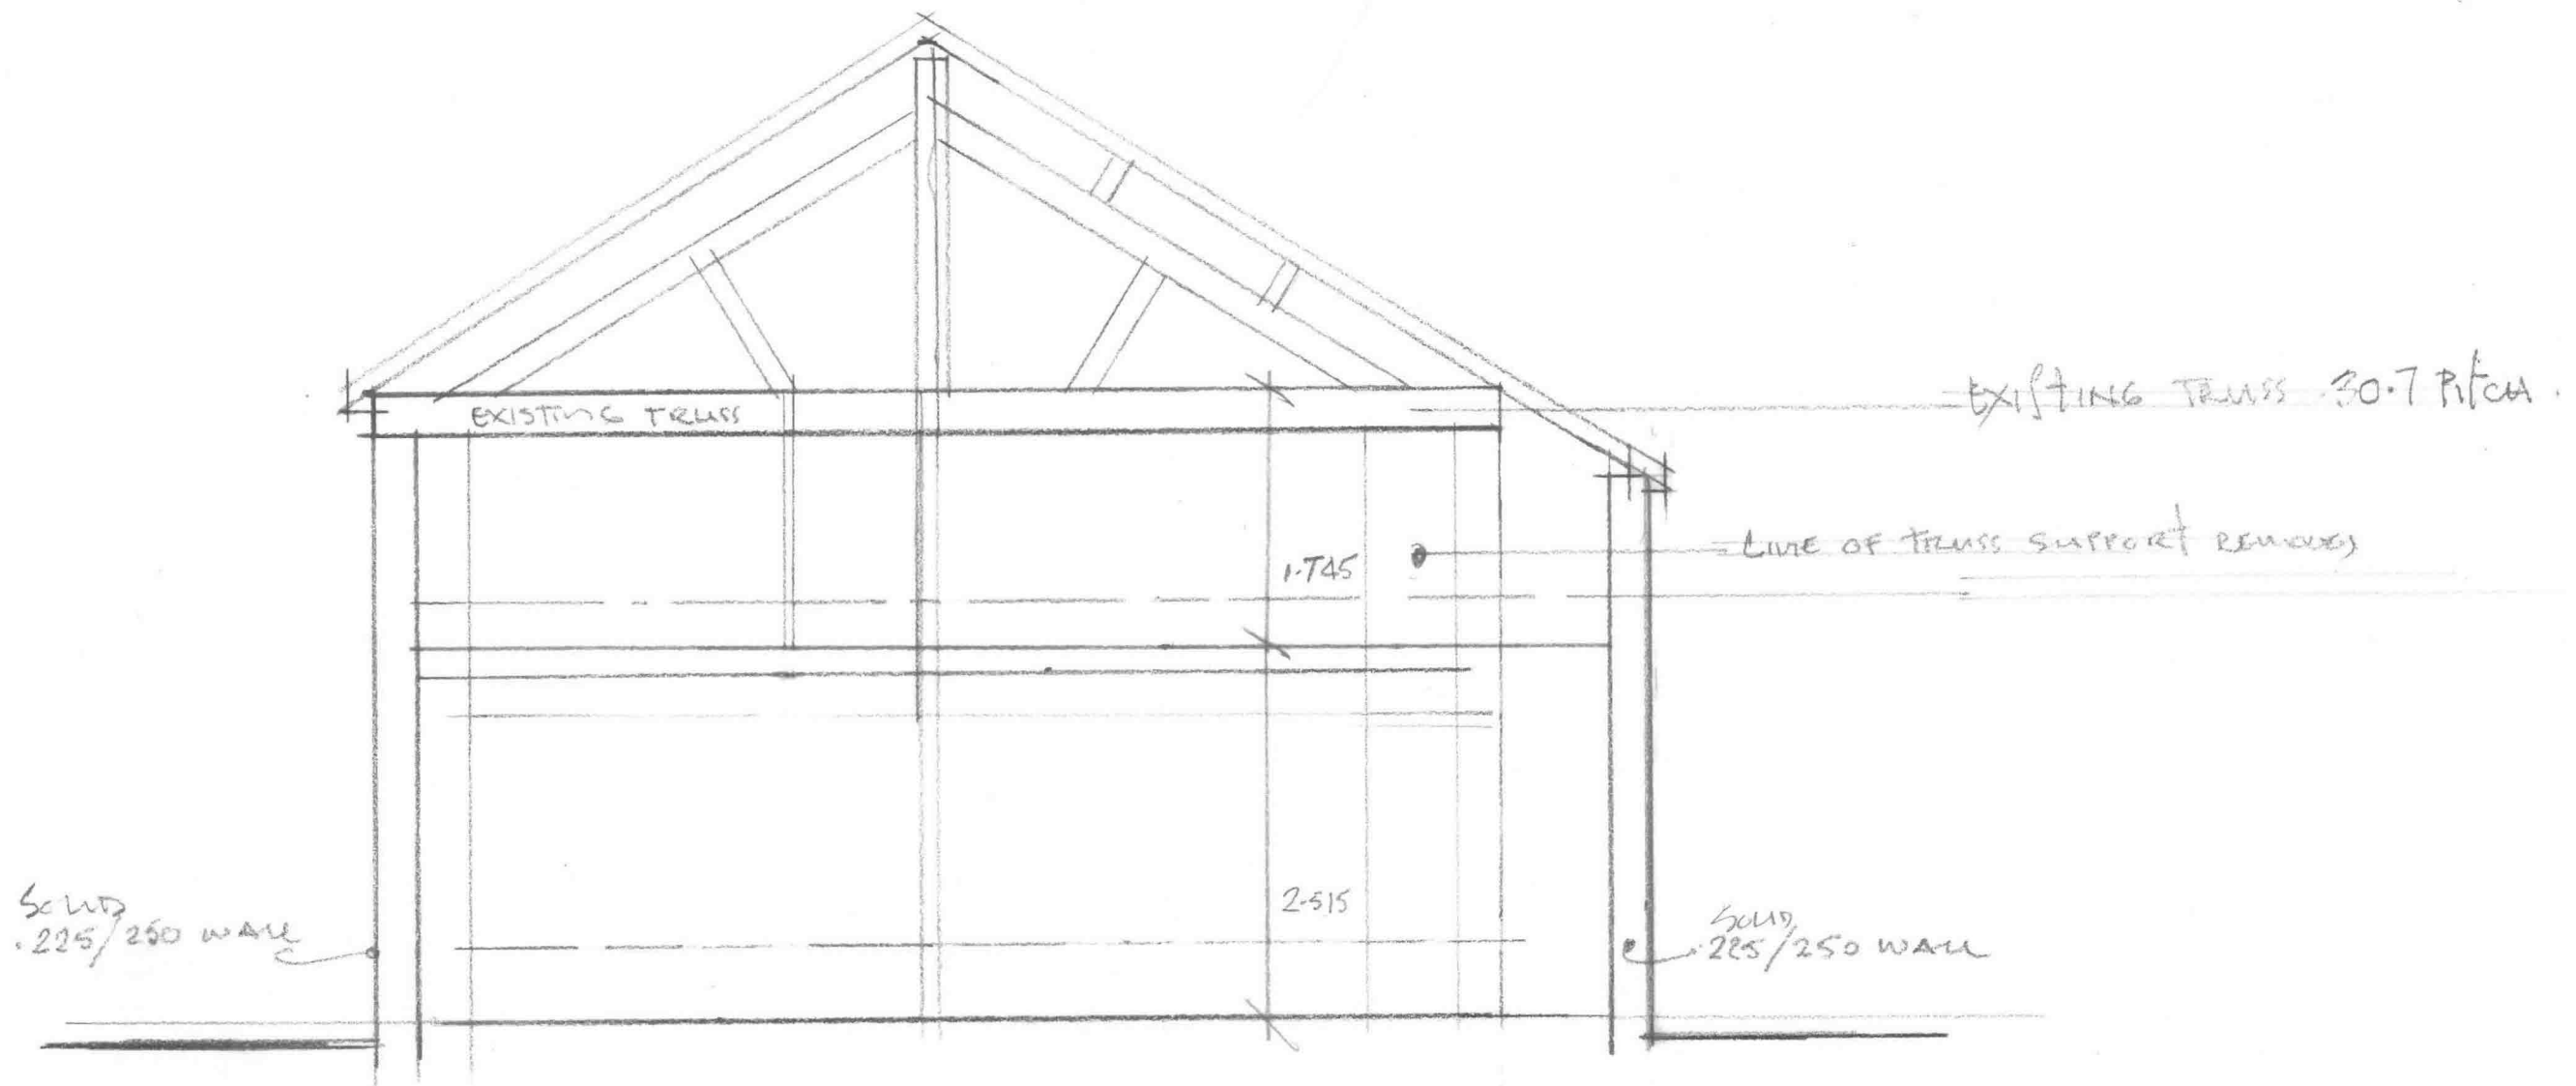

SECTION TO ORIGINAL BARN. EXISTING

CLIENT SIMON SNOWDON.


DANSONS BARN
 STAYNAUL LANE
 HAMBLETON FY6 9DT

DWB. 2021-6-24-35
 SCALE 1:50.

BUILDING DESIGN CONSULTANT
 43 LONGTON RD
 BLACKPOOL FY1 4HW




CLIENT SIMON SNOWDON.
DWG 2021-6-24-36.

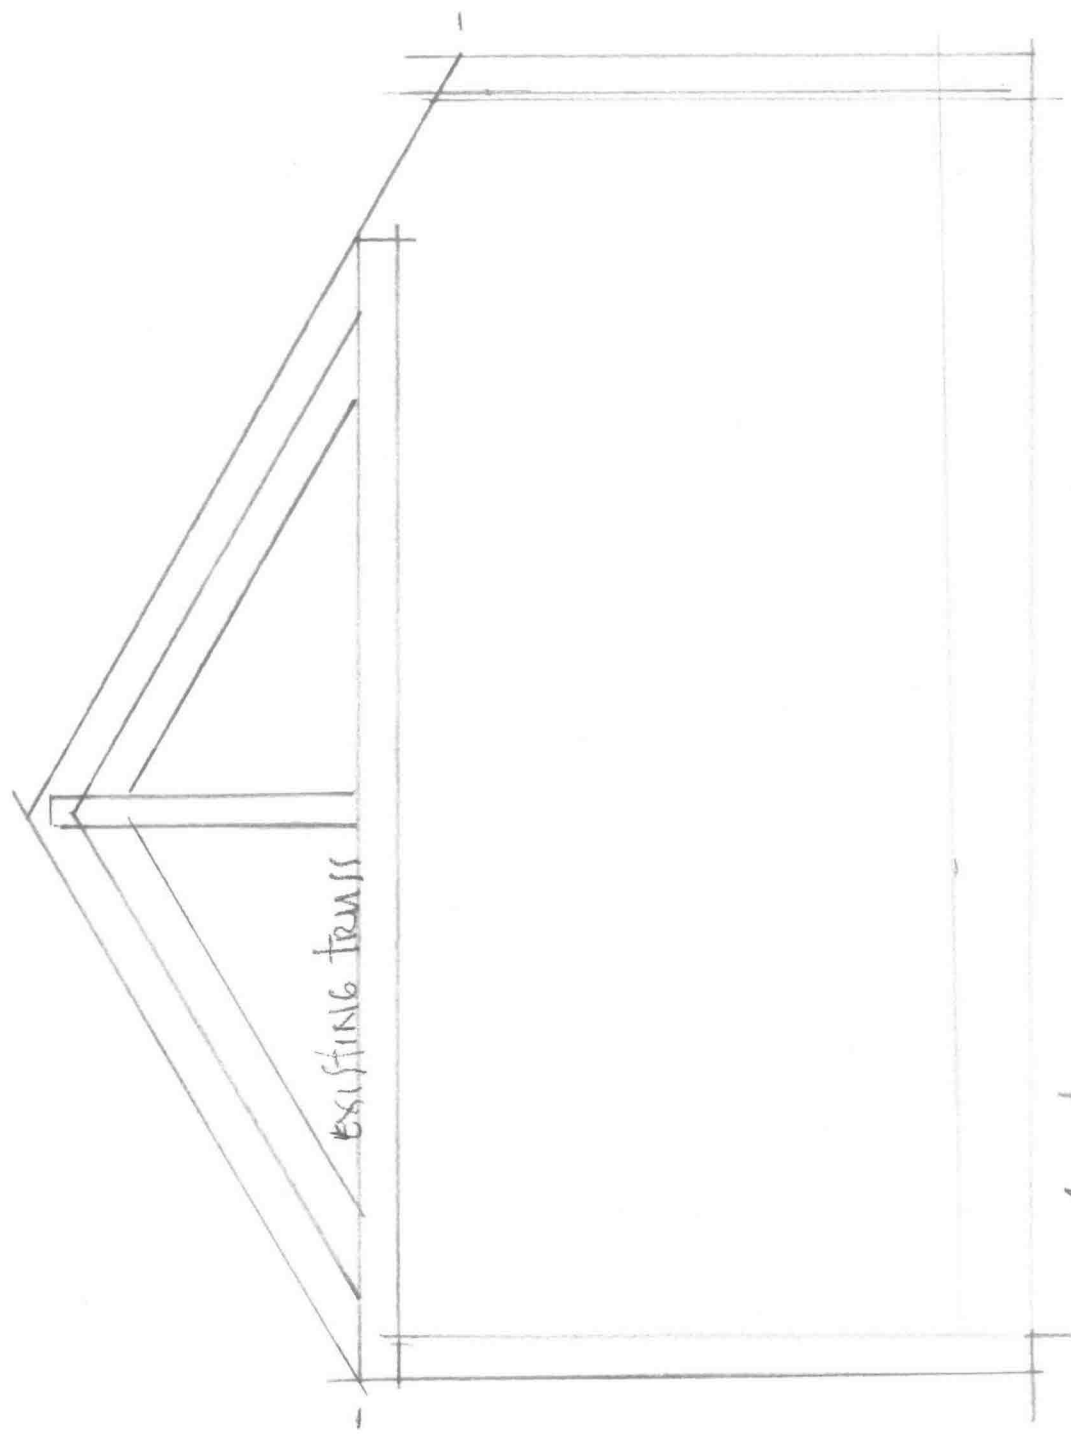

SECTION ORIGINAL EXISTED

EXISTING TRUSS CENTERED ON BUILDING
TO ACCOMMODATE ESCAPE WINDOWS
TO REAR BEDROOMS OVER
LOUNGE & DINING ROOM

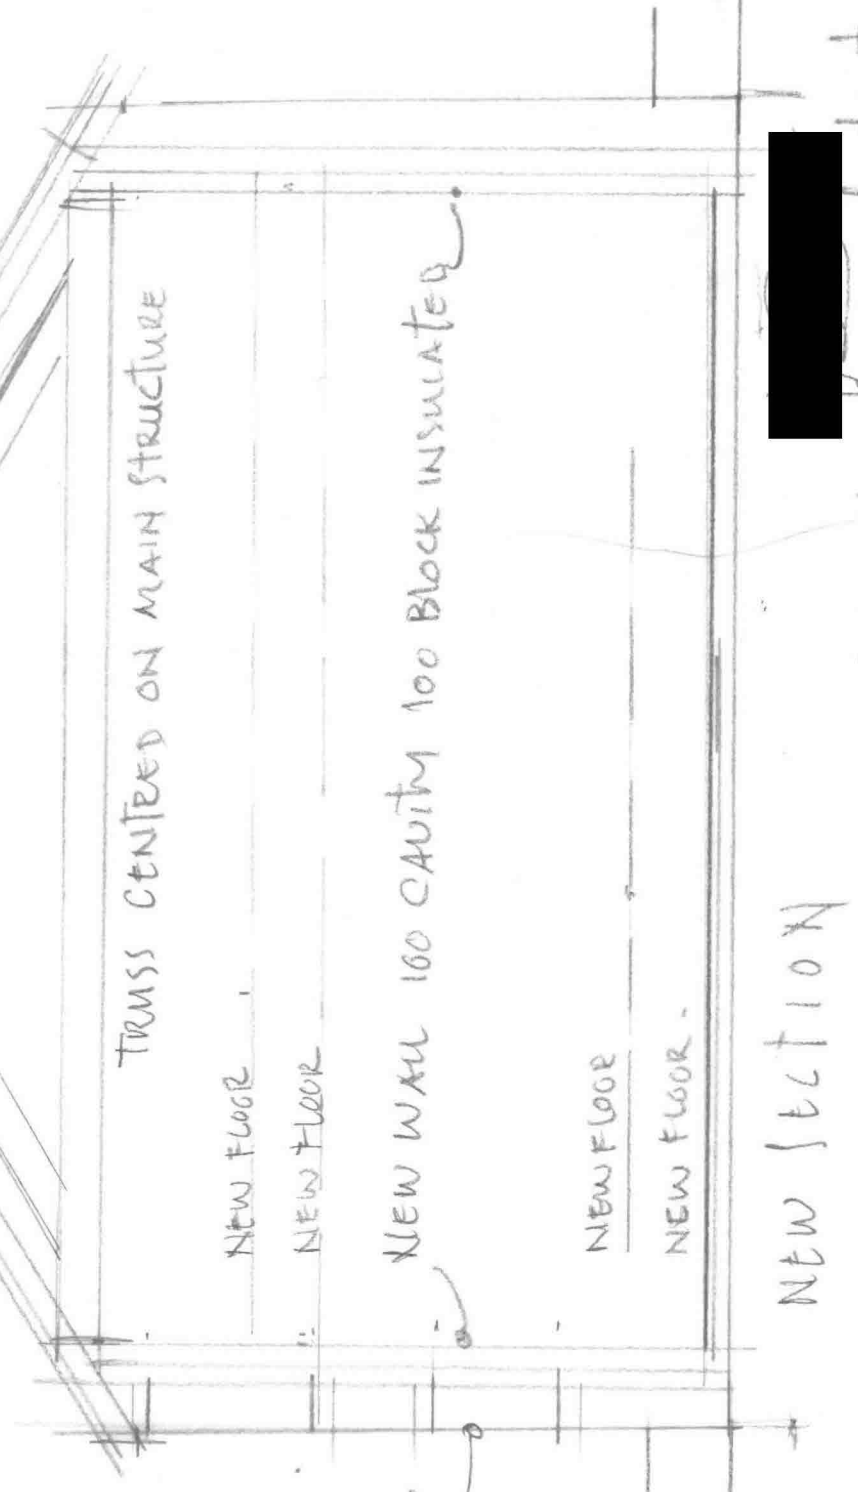

WALL UPGRADE EXTRA
100 INSULATION PLUS
100 INTERNAL BLOCK

EXISTING LINE
OF BUILDING

DANJONS BARN
STAMPAU LANE
HAMBLETON #16 9BT

DWG 2021-6-24-36

SCALE 1:50

BUILDING DESIGN CONSULTANTS
10 43 LONGTON RD
BLACKPOOL FY1 4HW

CLIENT SIMON FLOWDON

DWG 2021-6-24-37


0 1 3 5

SCALE 1:50
10

Building Design Consultants
43 LONGTON RD
BLACKPOOL FY1 4HW


GARAGE & OFFICE

DANFON BARN STAYNALL LAWS
HAMBLETON F76 9DT

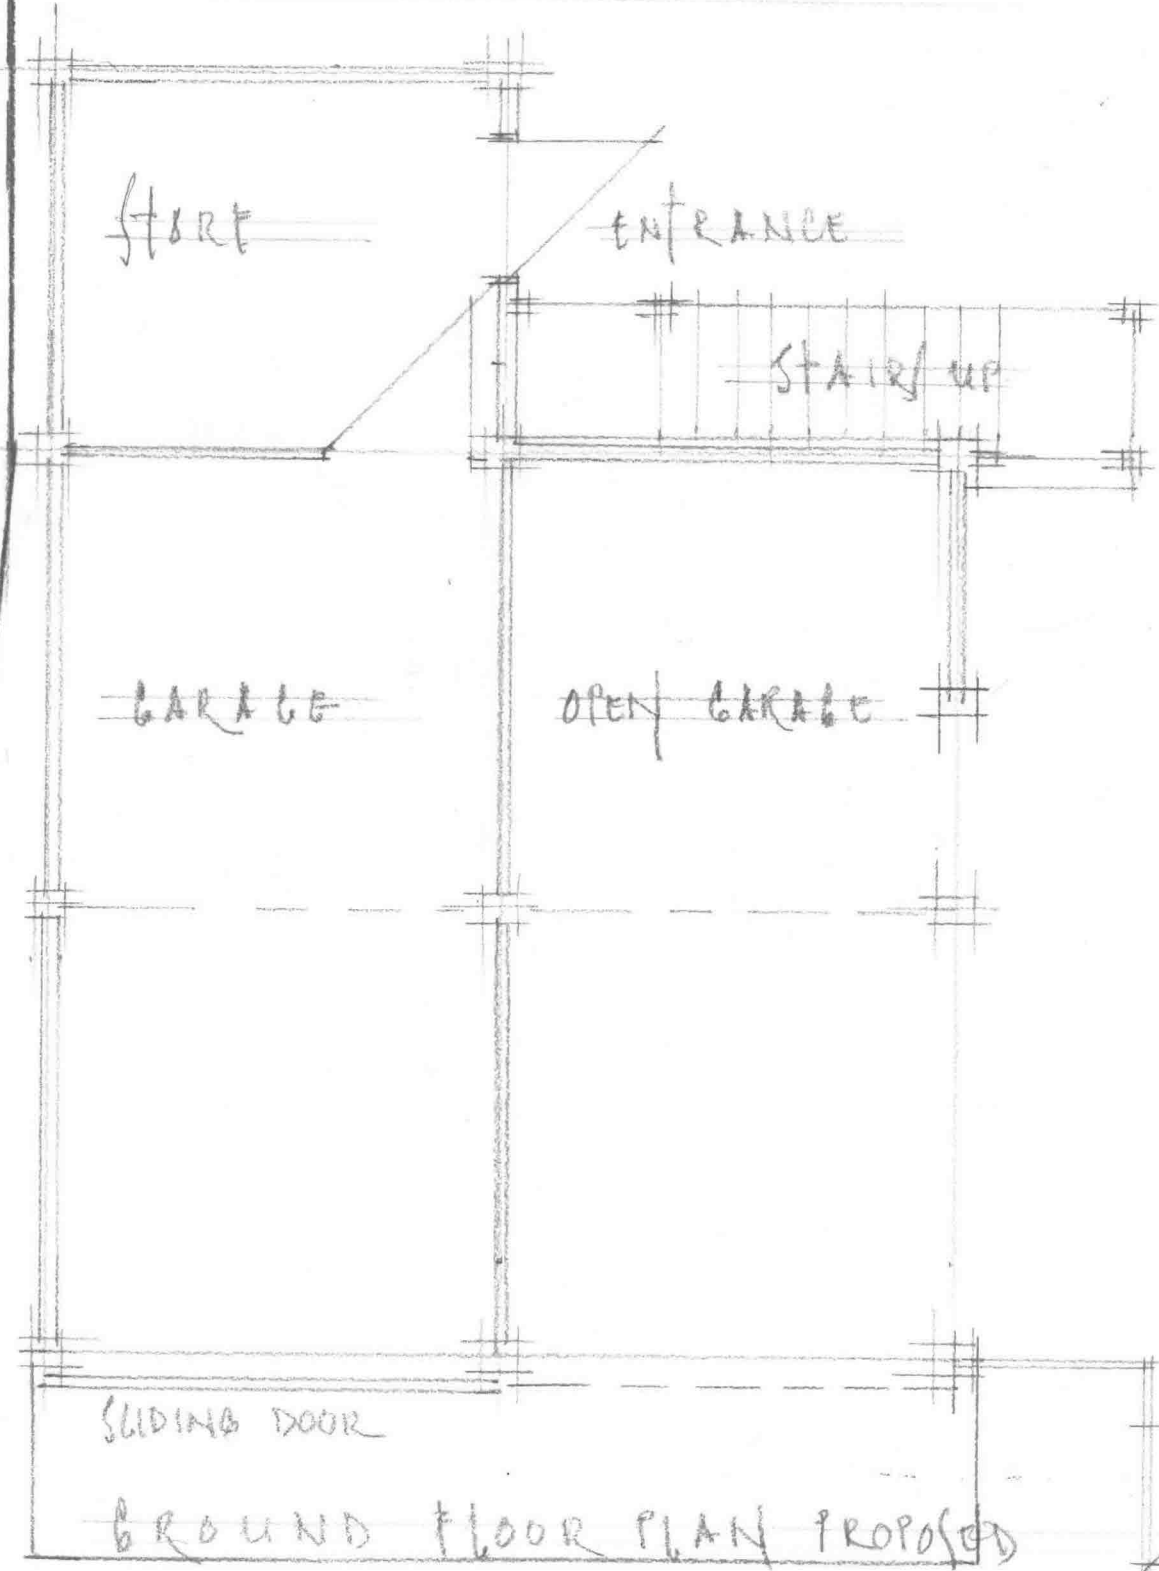

SLIDING DOOR

GROUND FLOOR PLAN PROPOSED

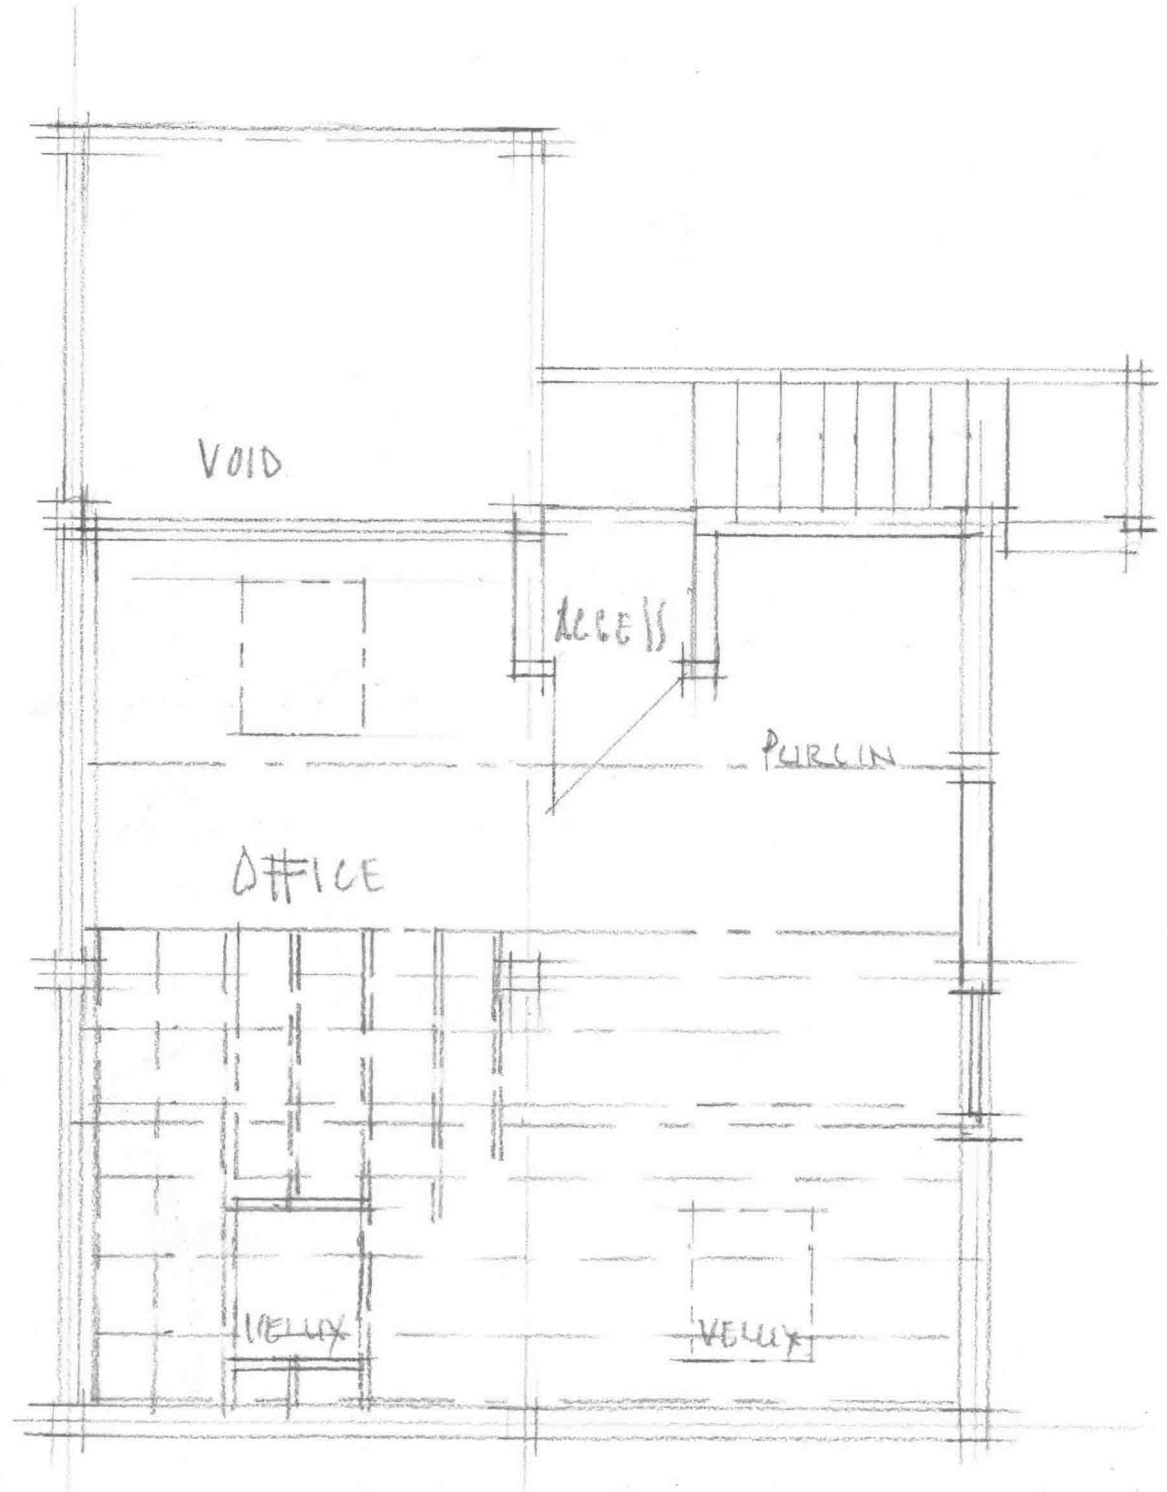

VOID

ACCESS

PURLIN

OFFICE

VELUX

VELUX

FIRST FLOOR PLAN OFFICE PROPOSED

EXISTING BARN


CLIENT SIMON SNOWDON

DWB 2021-6-24-38



GARAGE & OFFICE
DAVSONS BARN STAYNAK LANE
HAMBLETON FY6 9DT

BUILDING DESIGN CONSULTANTS
43 LONGTON RD
BLACKPOOL FY1 4HW

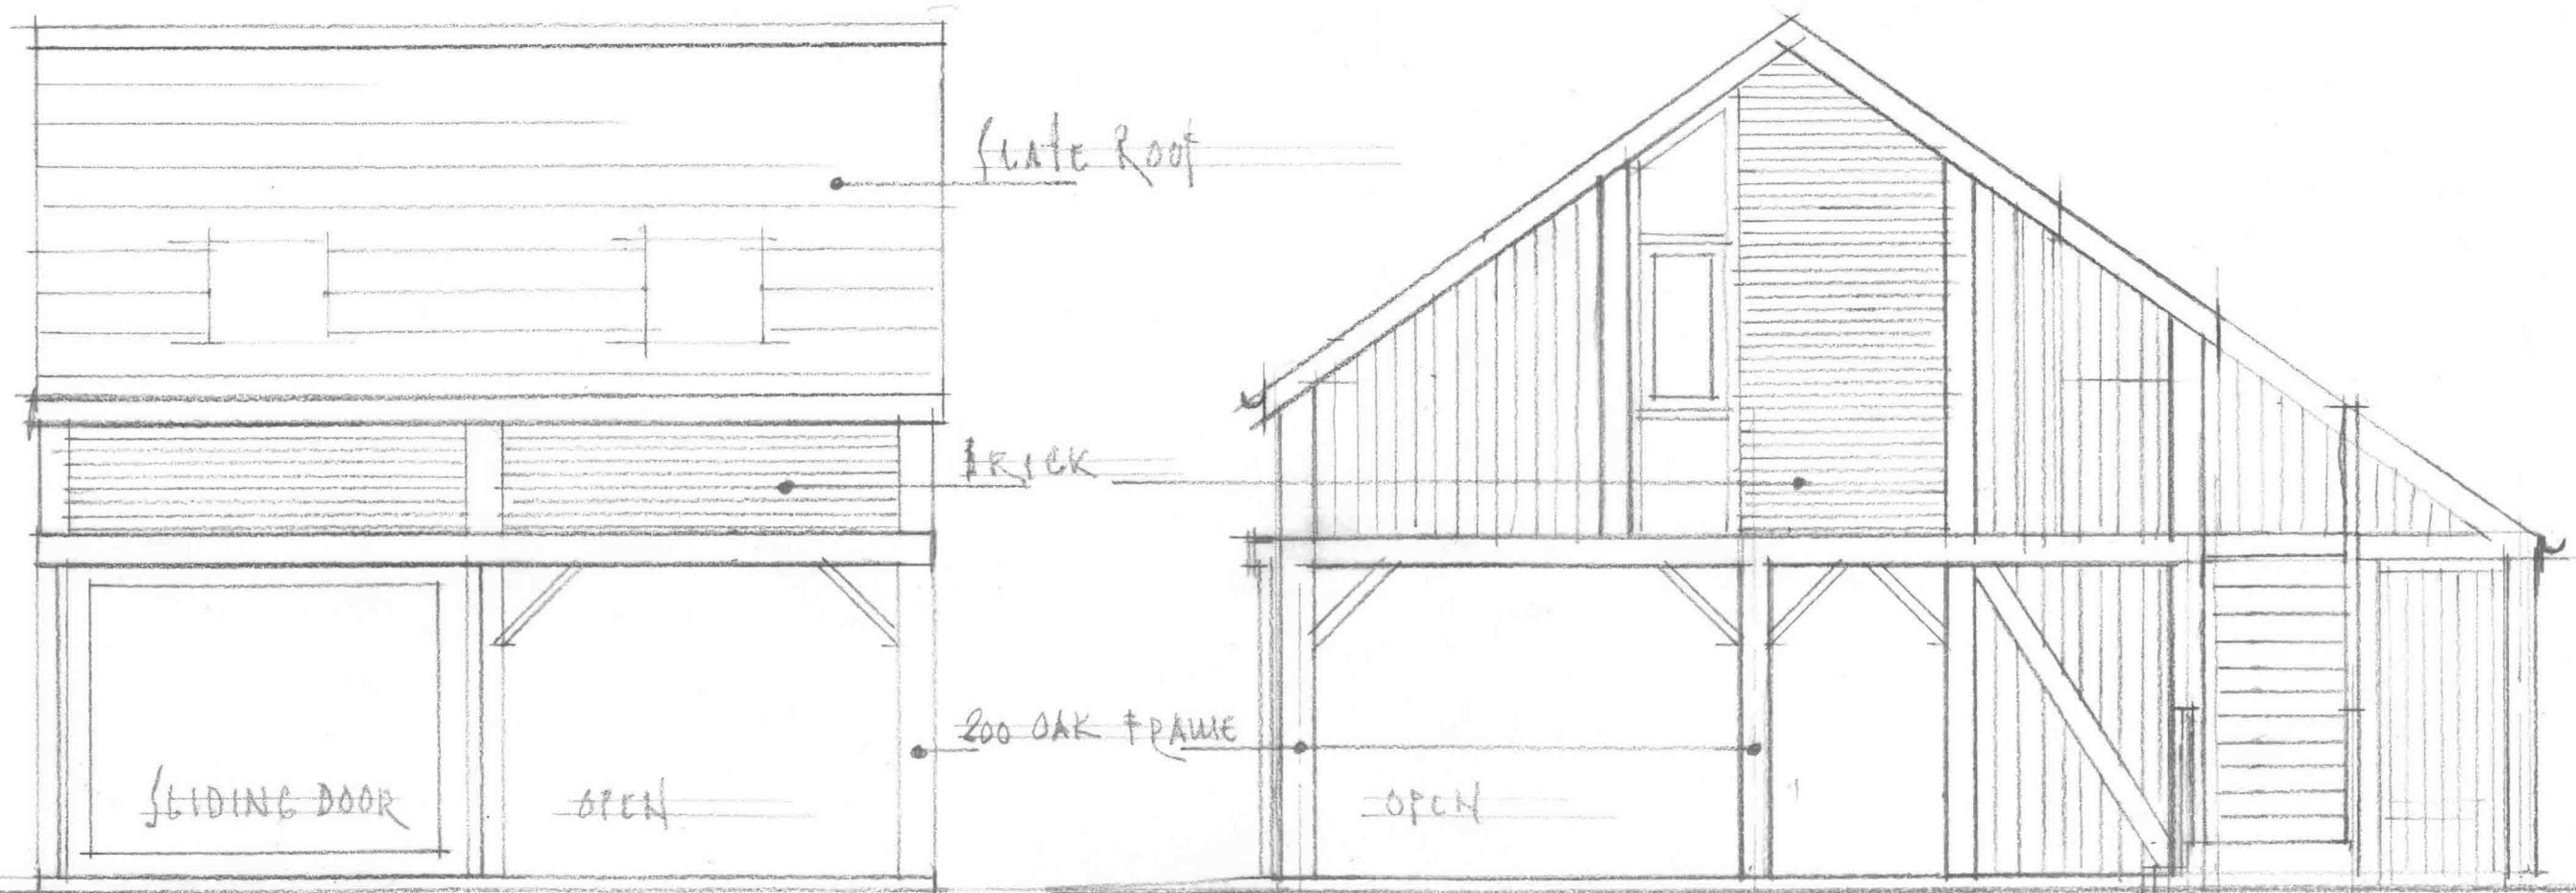

FRONT ELEVATION WELL PROPOSED

SIDE ELEVATION (SOUTH PROPOSED)


CLIENT SIMON SNOWSON
DWG 2021-6-24-39

SCALE 1:50




DANSON BARN STAYNAU LANE
HAMBLETON FY6 9DT.

BUILDING DESIGN CONSULTANTS
43 LONGTON RD
BLACKPOOL FY1 4HW

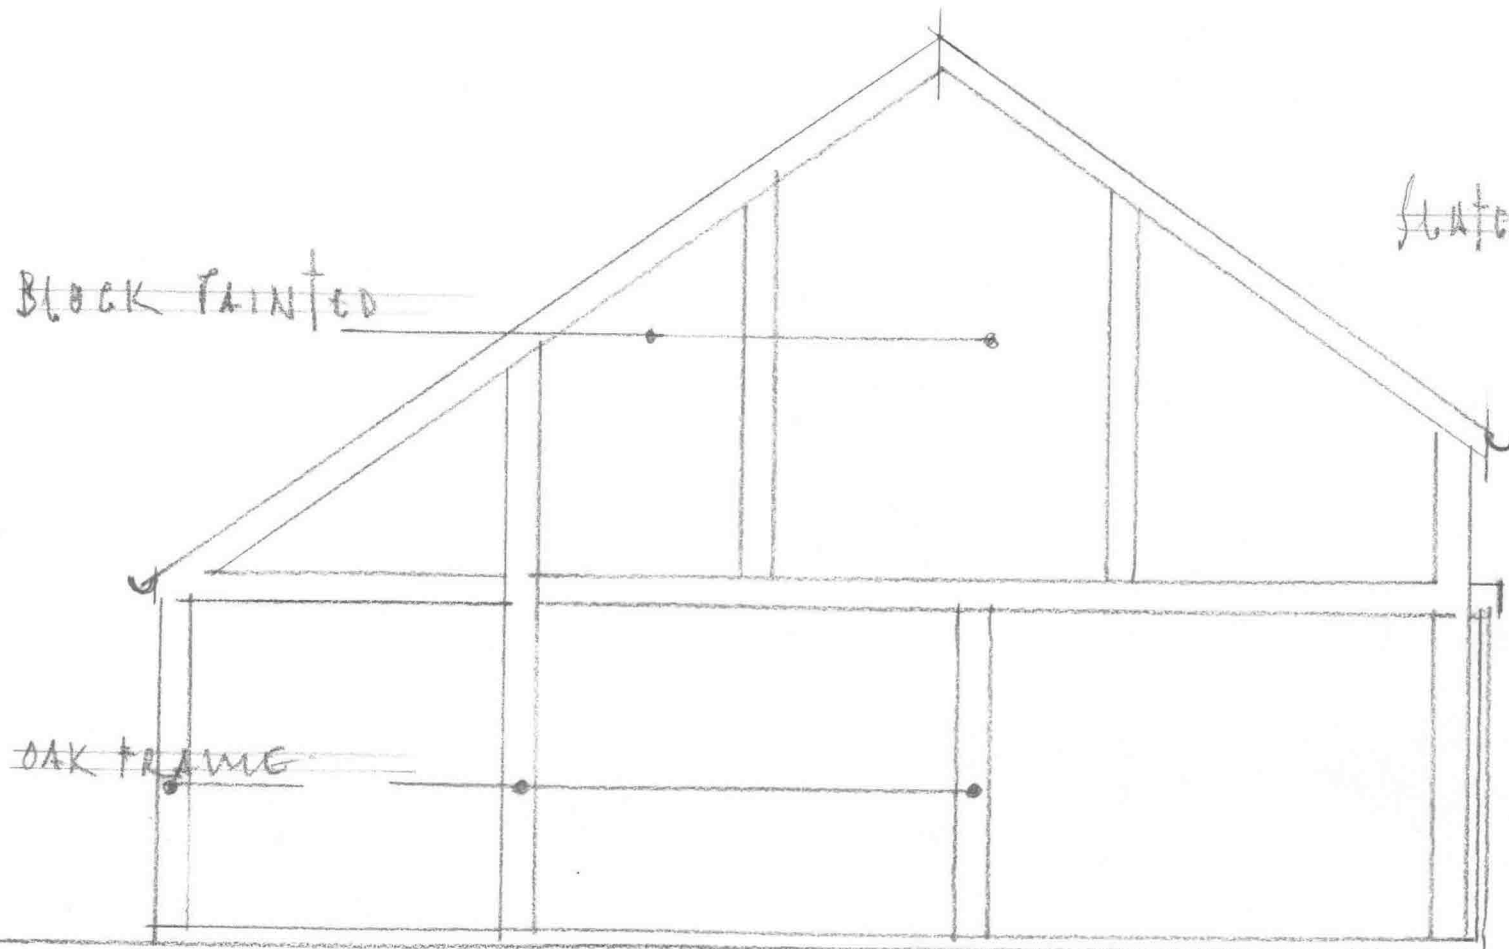

SIDE ELEVATION NORTH PROPOSED

SLATE ROOF

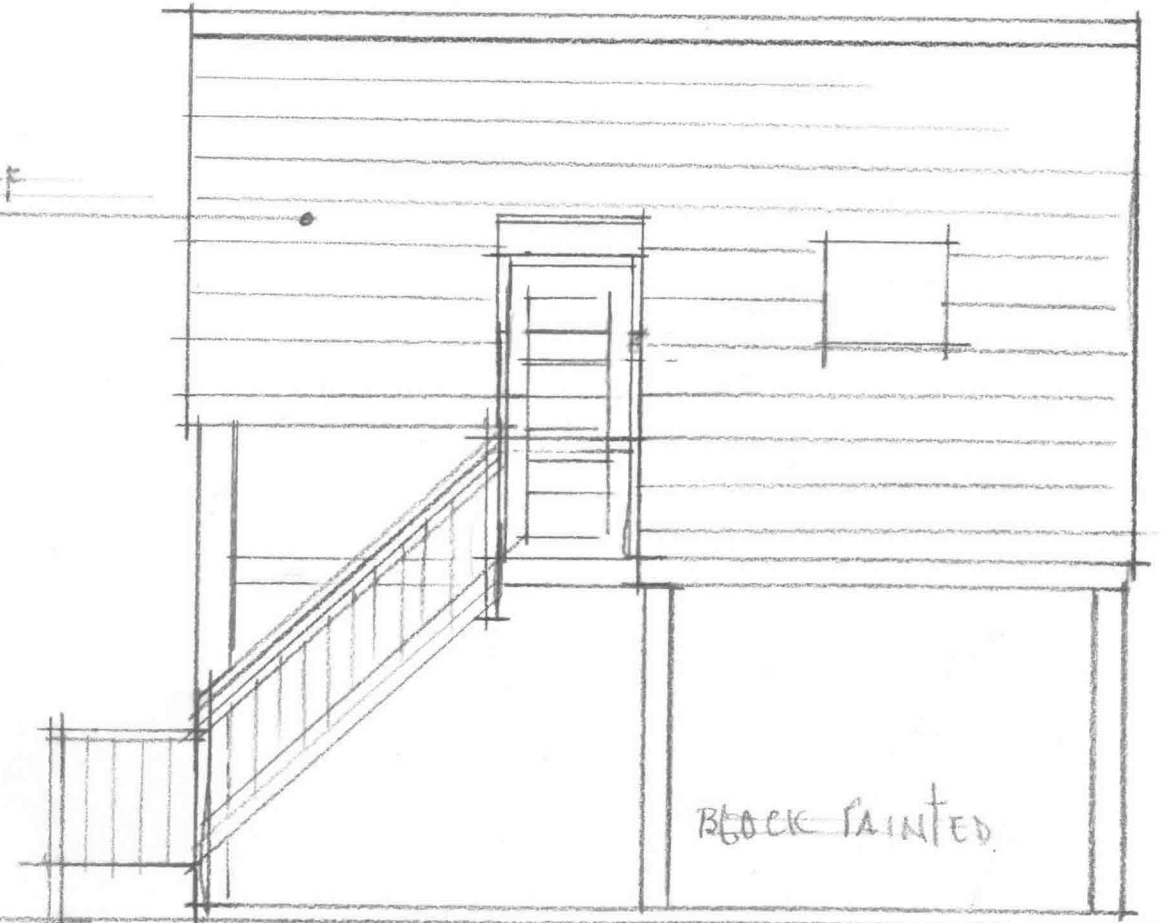

REAR ELEVATION EAST PROPOSED