

GROUND FLOOR PLAN

CLIENT SIMON SNOWDON.
DWG 2021-6-24-20.


DAN/ON LANE STAYNALL LANE
HAMBLETON FY6 9DT.



BUILDING DESIGN CONSULTANTS
43 LONGTON RD
BLACKPOOL FY1 4HW

SCALE 1:50

A Section

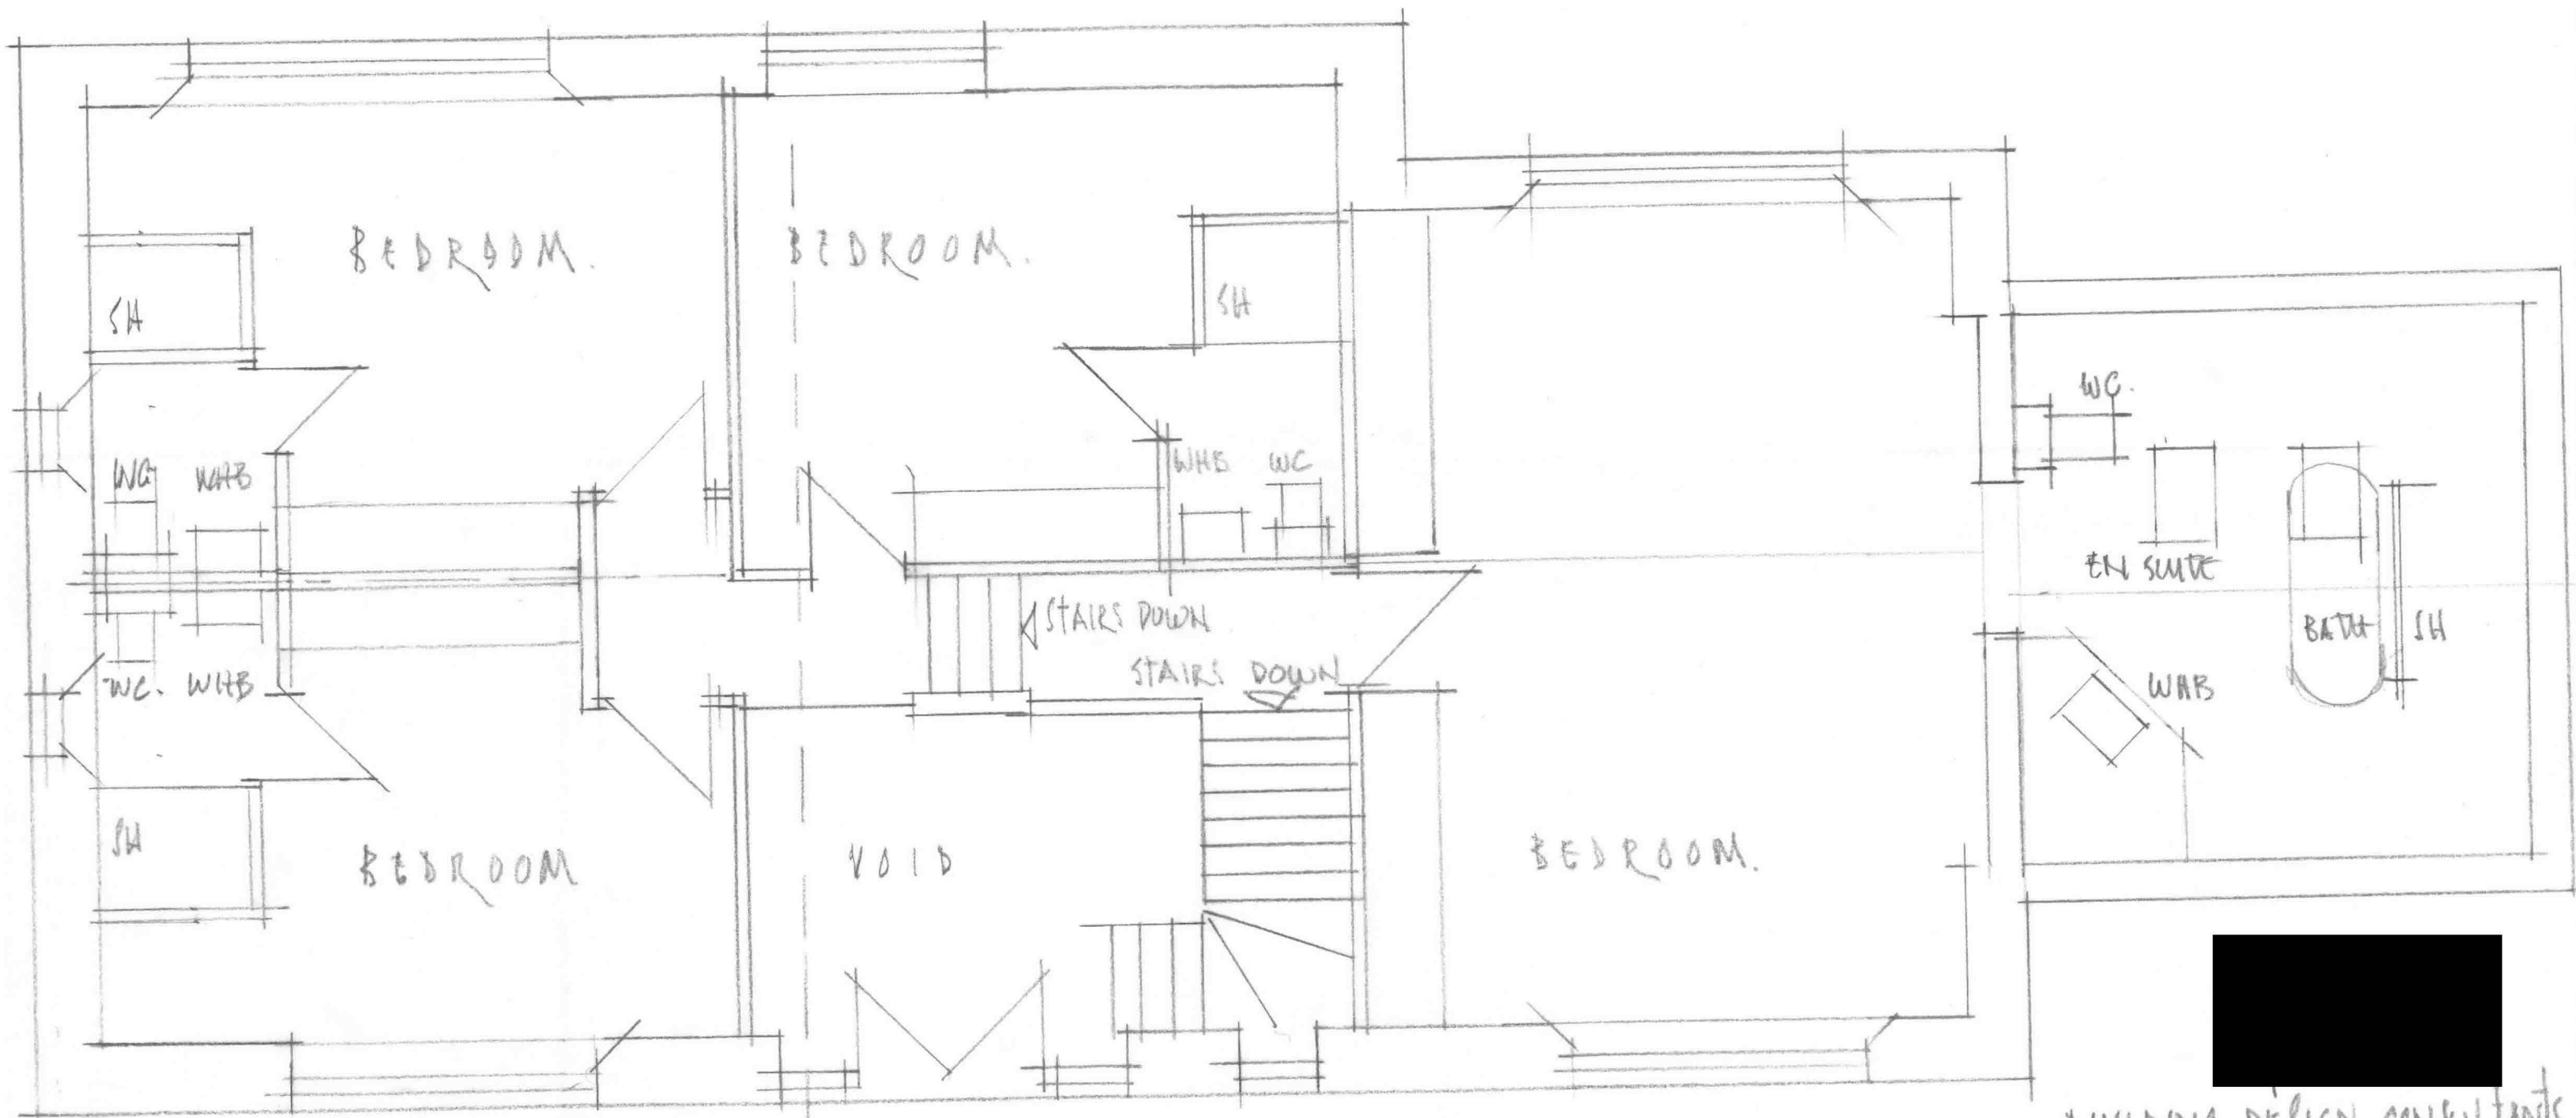


FIRST FLOOR PLAN

CLIENT SIMON SNOWDON.
DWG. 2021-B-24-30

FIRST FLOOR
DANION LANE STAYNALL CRNE
HAMBLETON TY6 9DT.

BUILDING DESIGN CONSULTANTS
43 LONGTON RD
BLACKPOOL FY14HW
SCALE 1:50



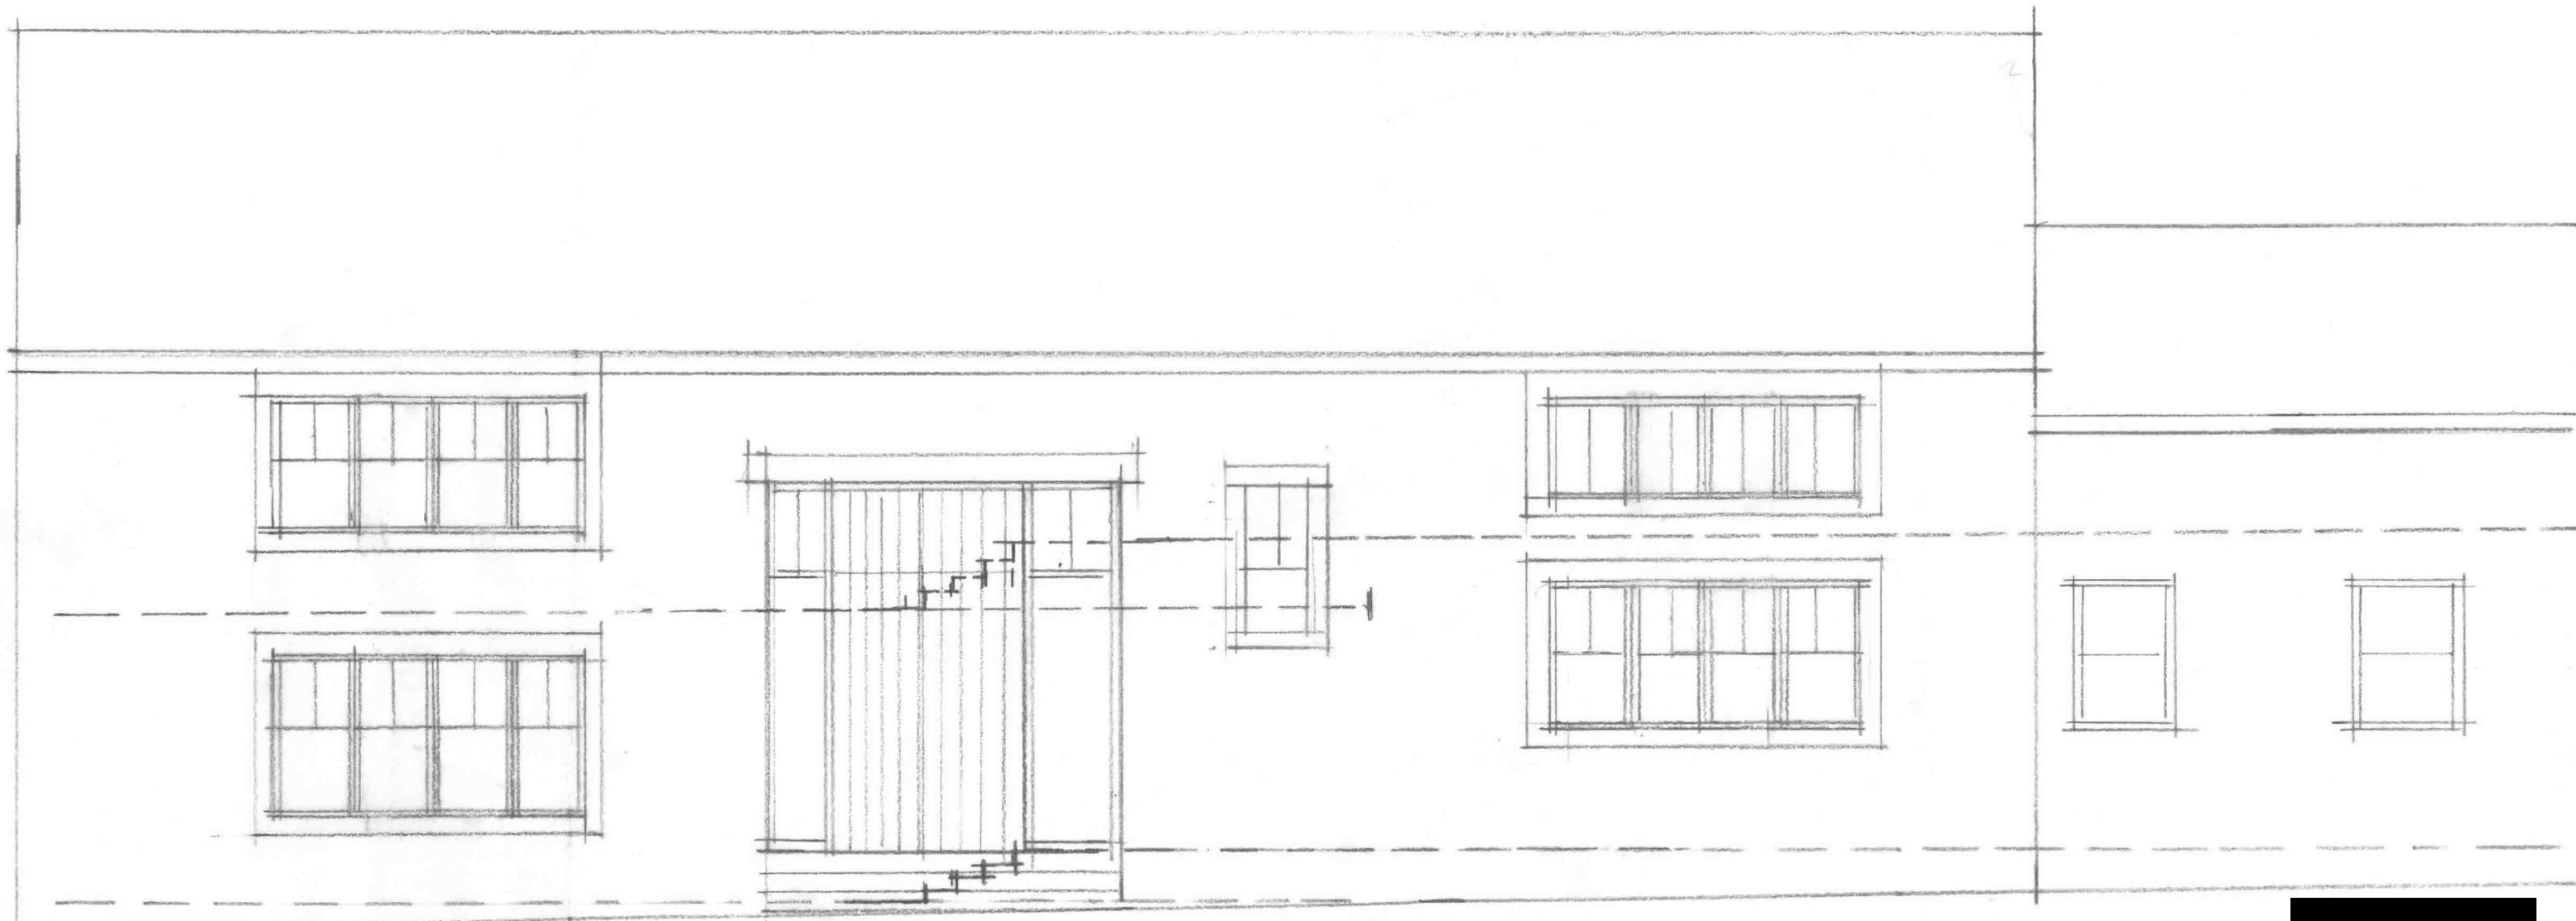



front west elevation

FRONT ELEVATION
 DANSONS BARN
 STAYWALL LANE
 HAMBLETON FY6 9DT

BUILDING DESIGN CONSULTANTS
 43 LONGTON RD.
 BLACKPOOL FY1 4HW
 SCALE 1:50

SCALE 1:50
 CLIENT SIMON SNOWDON
 DWG 2021-6-24-31

 

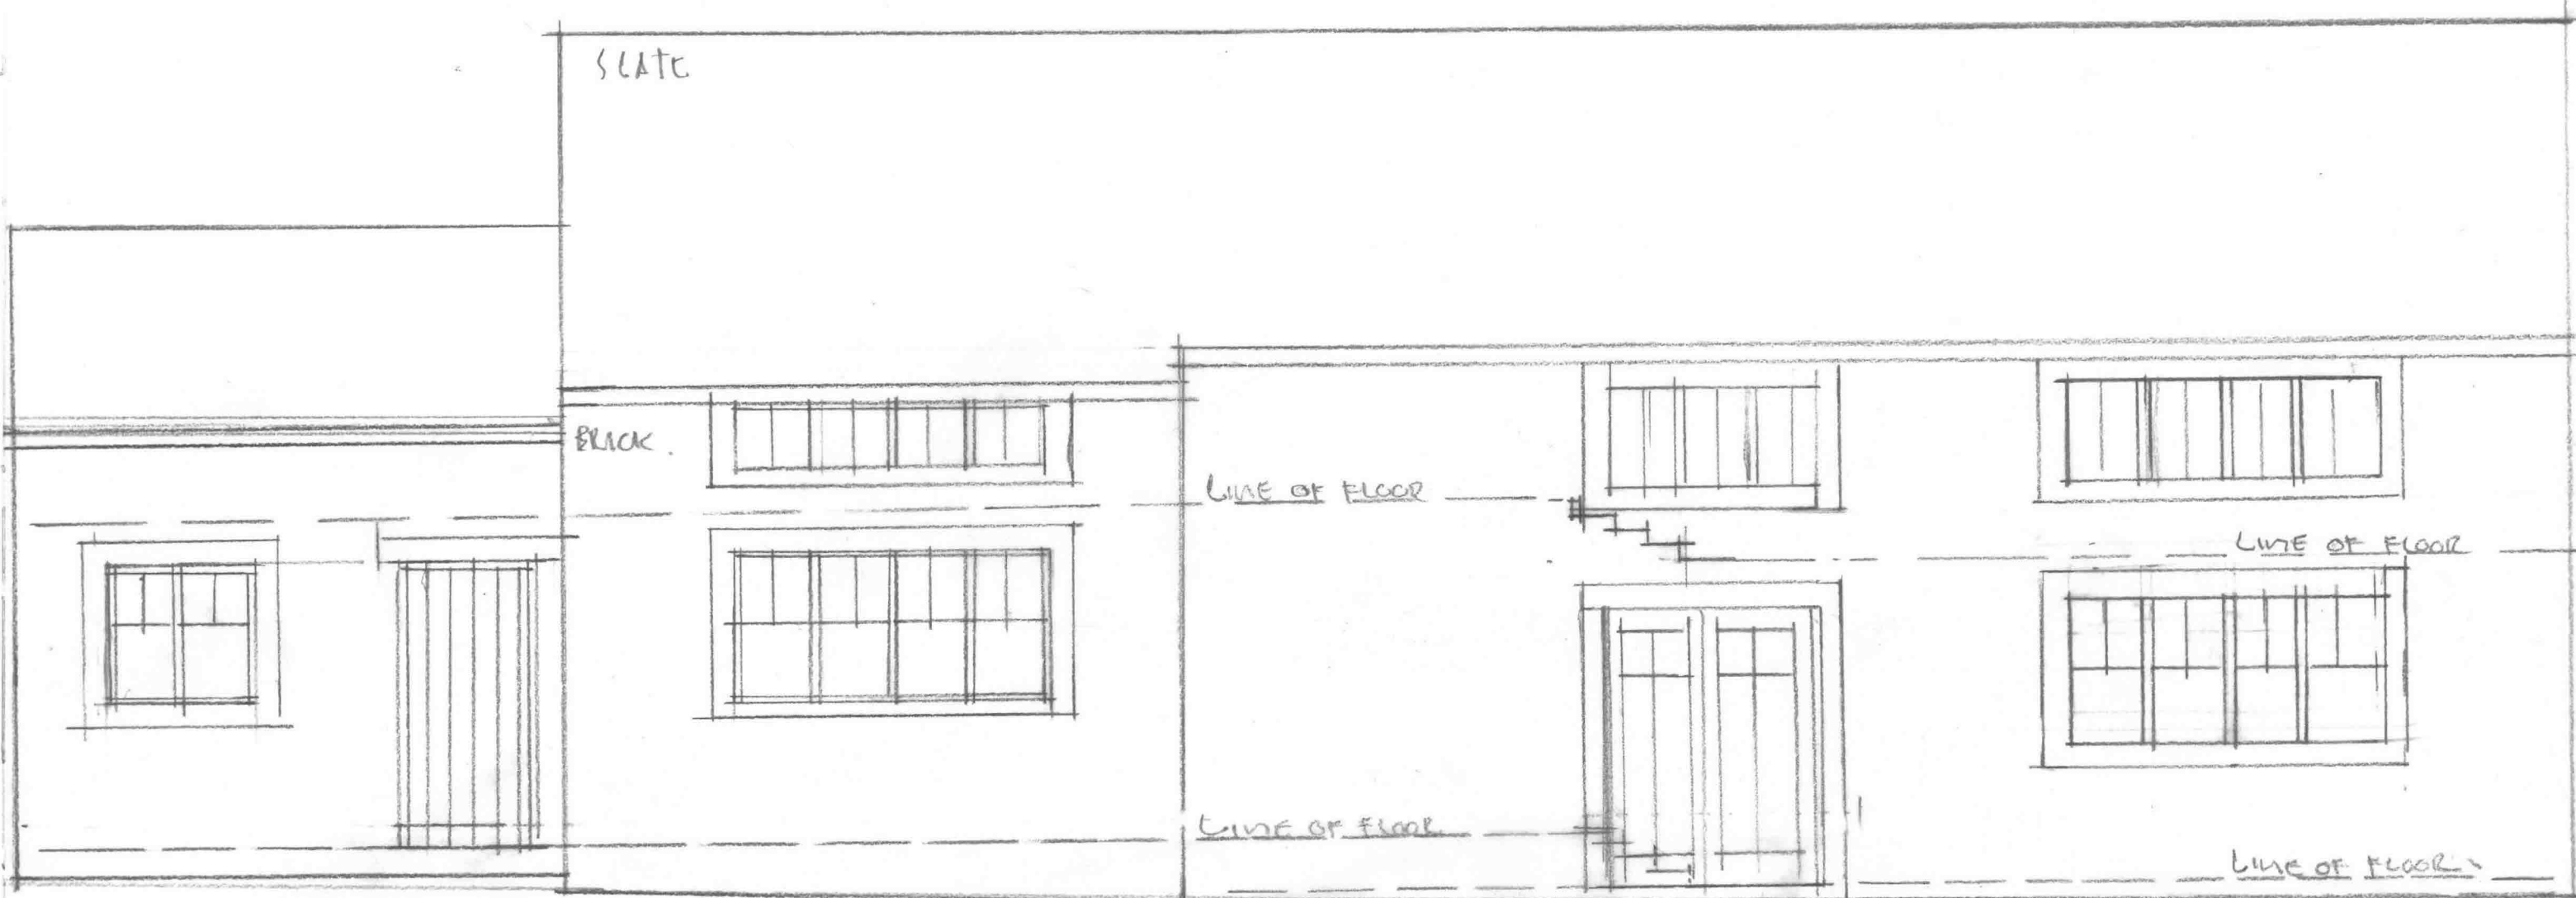

REAR EAST ELEVATION



DWB 2021-6-24-32



Scale 1:50 CLIENT SIMON SNOWDON

DANFON BARN
 STAYNAU LANE
 HAMBLETON FY6 9DT.

BUILDING DESIGN CONSULTANTS
 43 LONGTON RD
 BLACKPOOL FY14HW

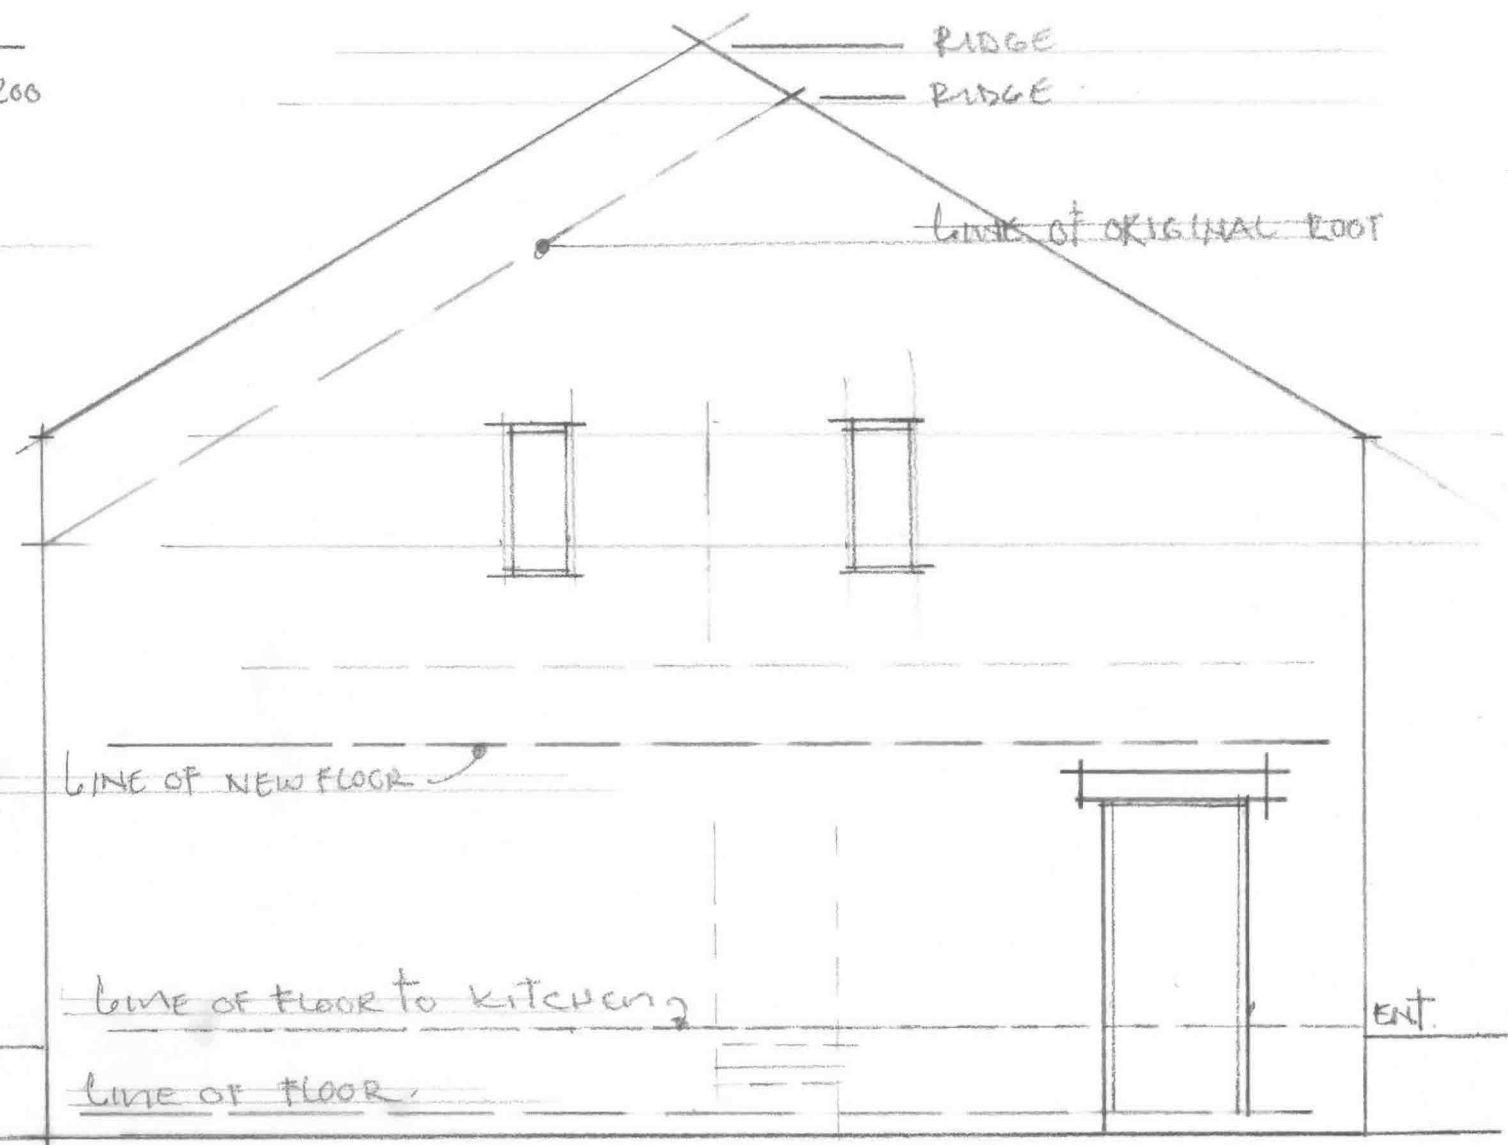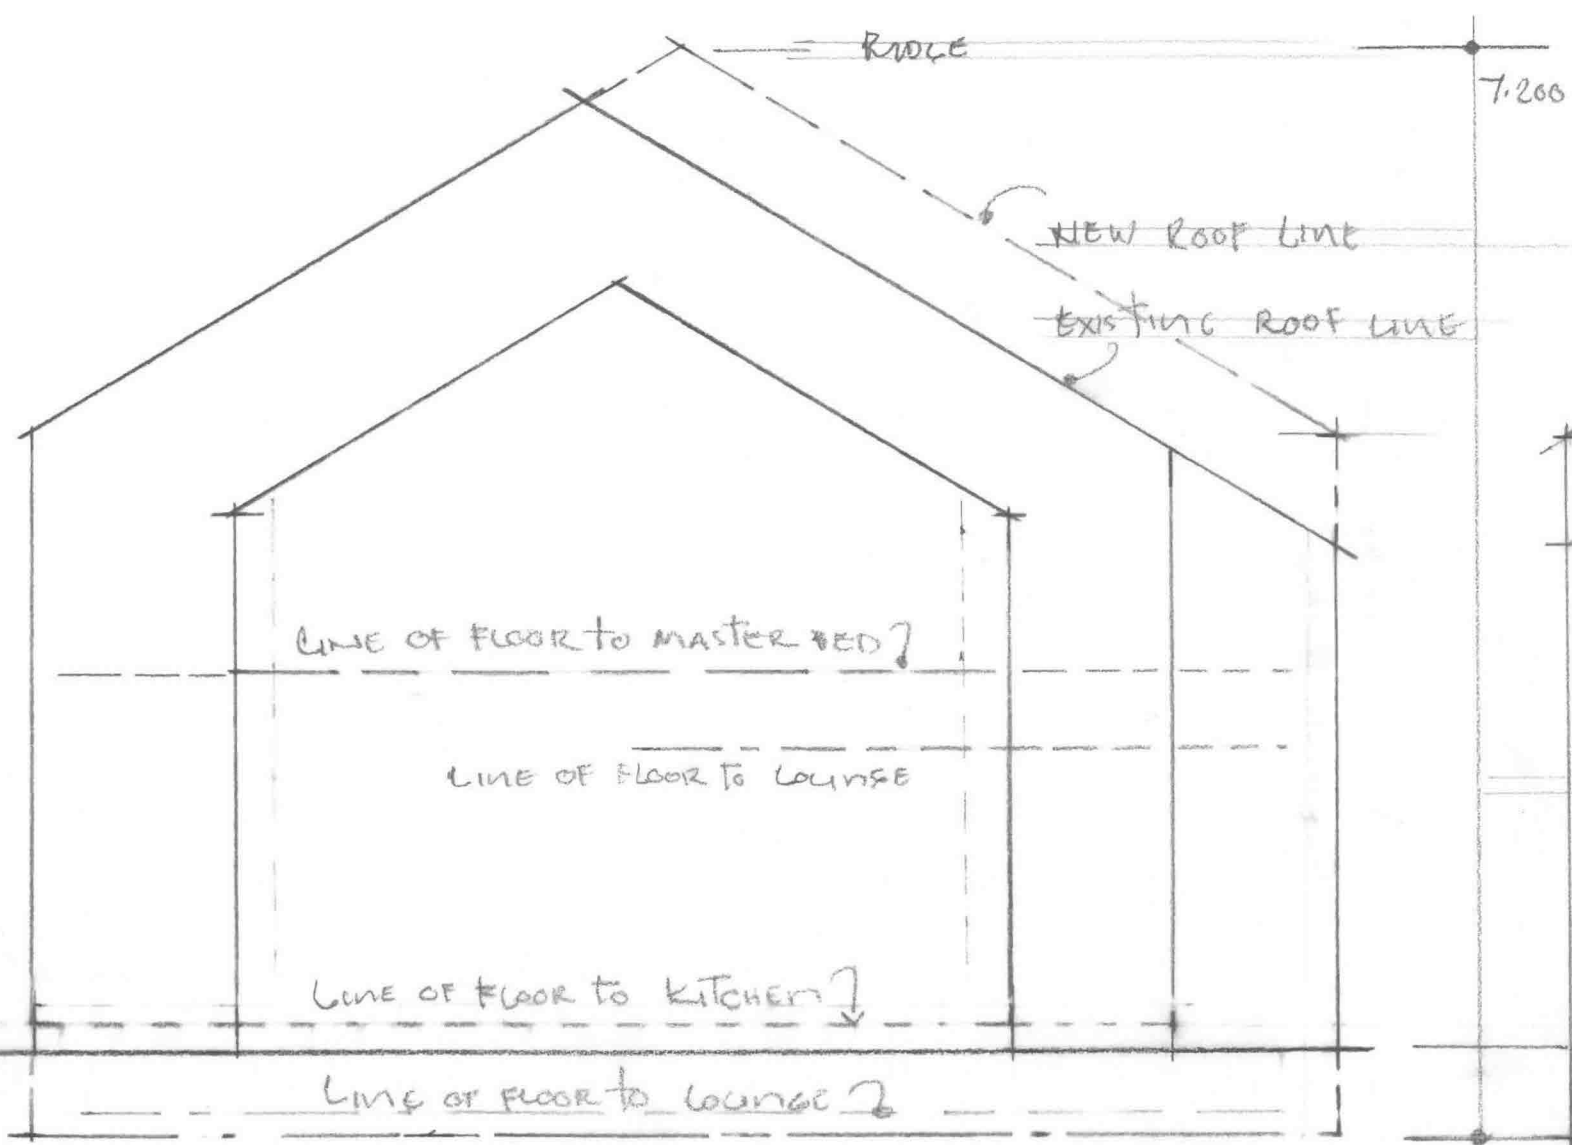

SOUTH ELEVATION

CLIENT SIMON SNOWDON
 DWB 2021-6-24-33


SCALE 1:50



NORTH ELEVATION

DANSON BARN
 STAYNALL LANE
 HAMBLETON FY6 9DT

BUILDING DESIGN CONSULTANTS
 43 LONGTON RD
 BLACKPOOL FY1 4HW

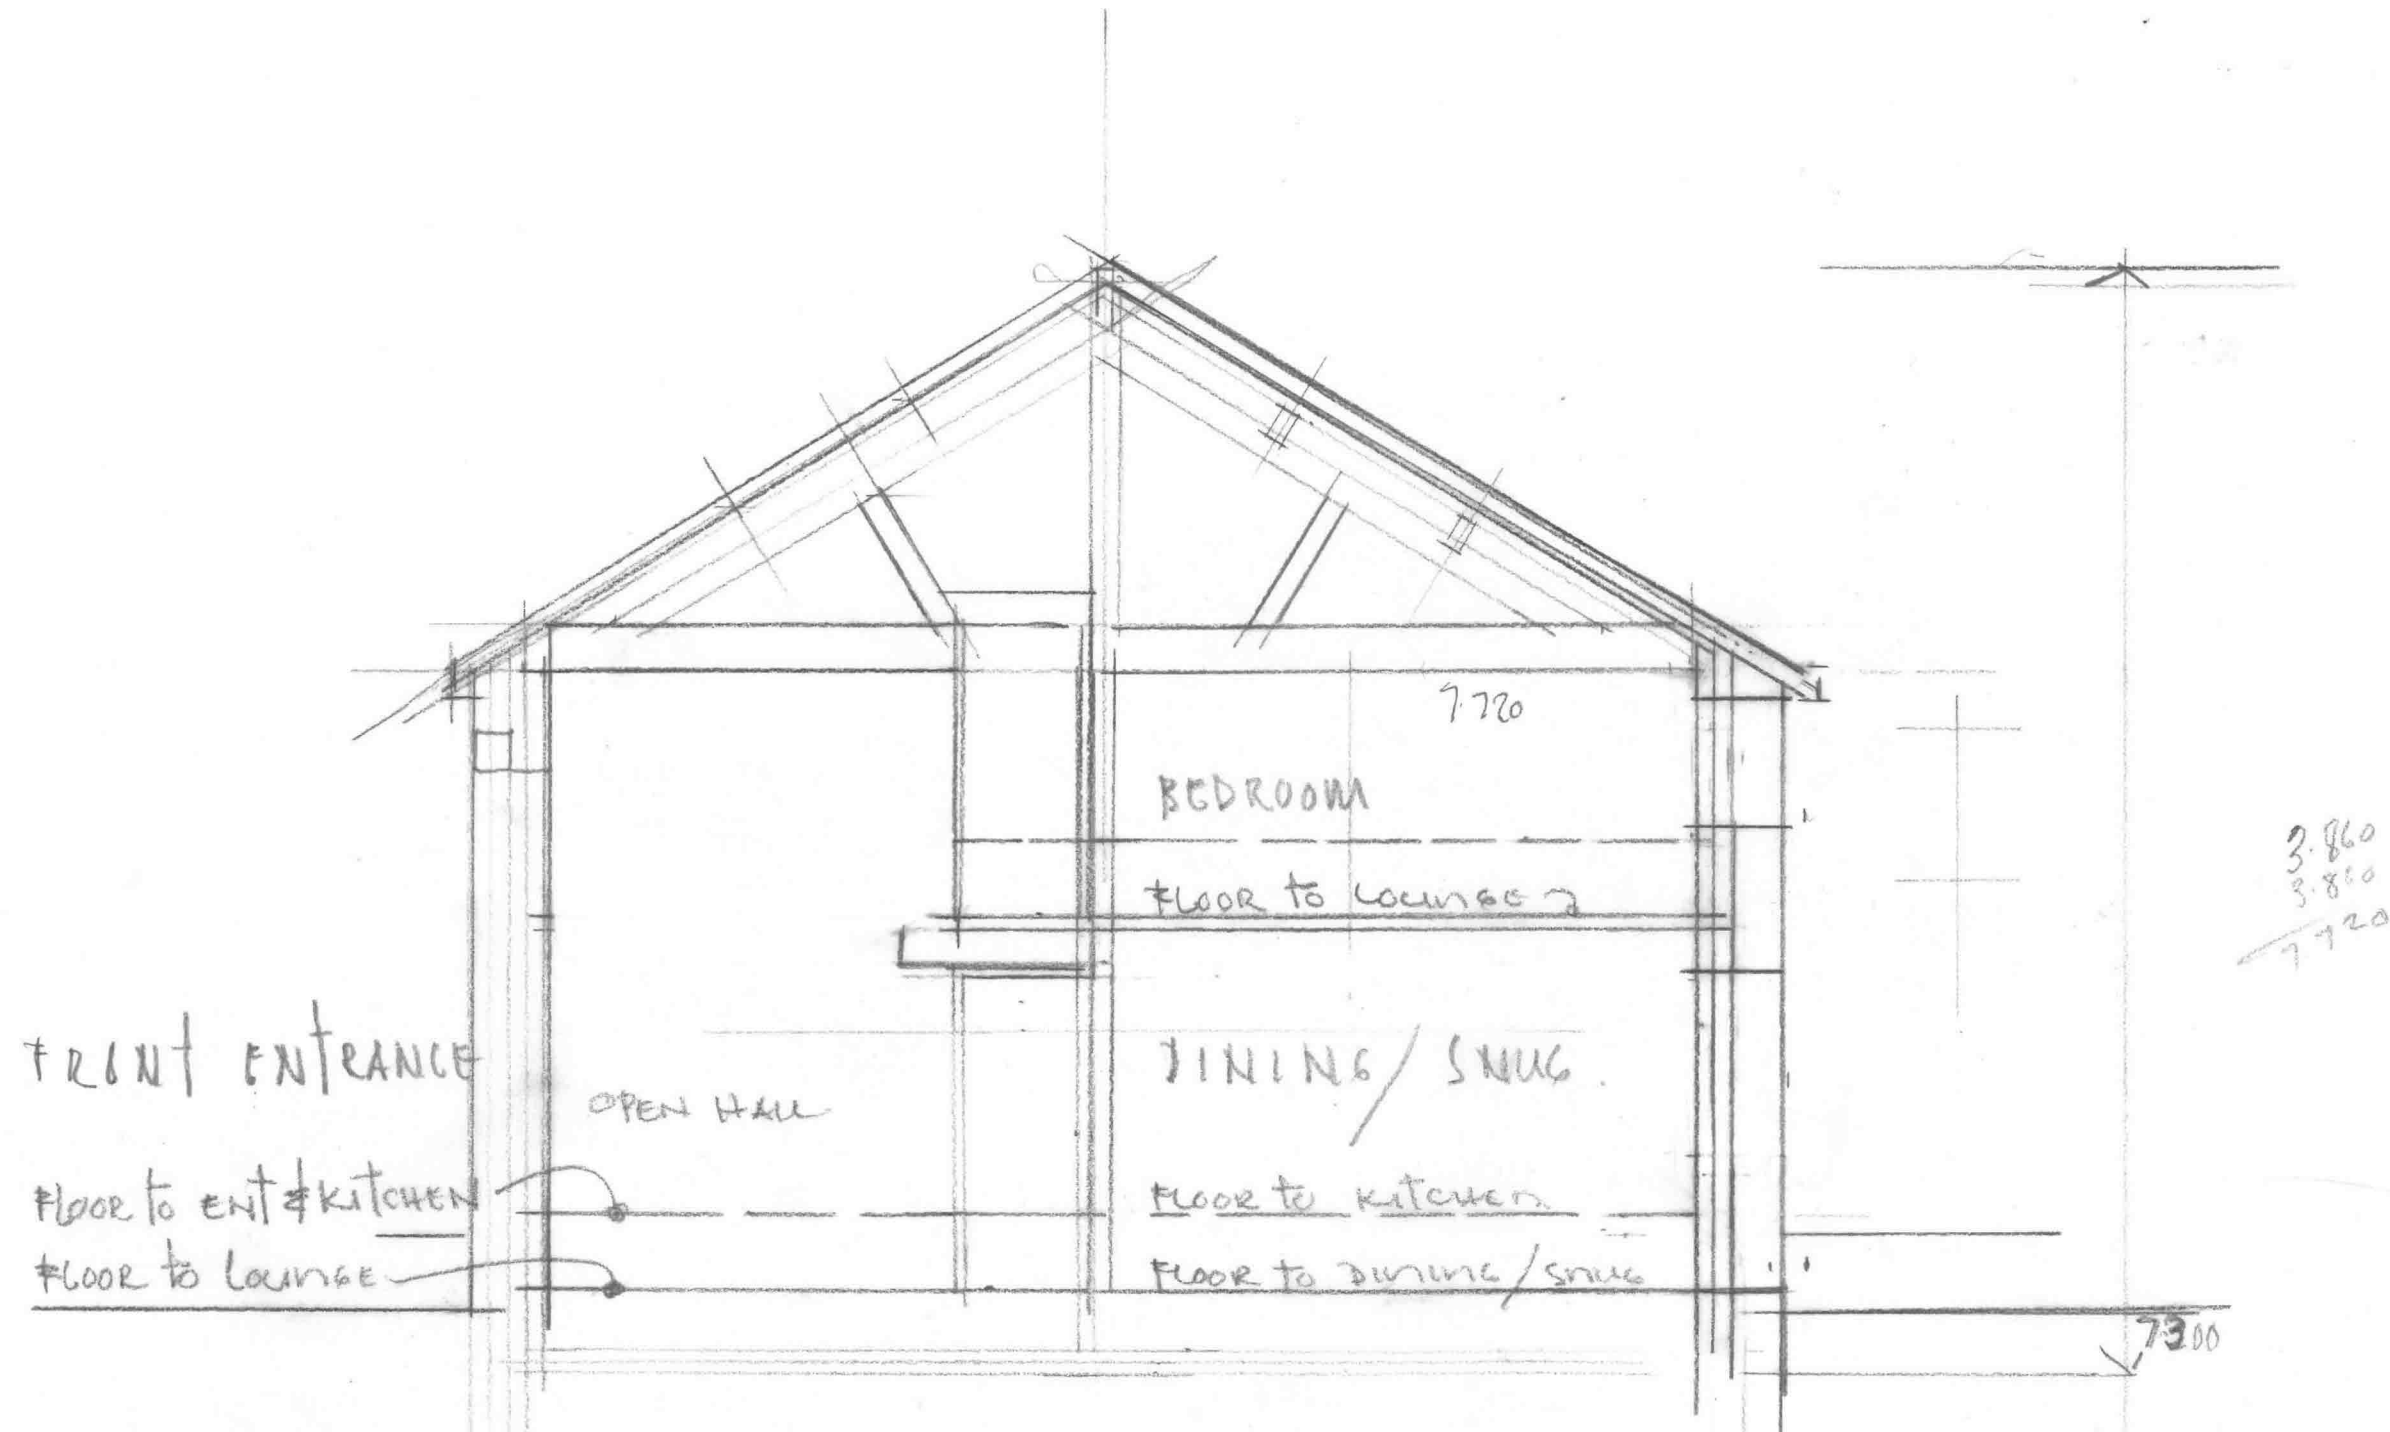


Section to truss position, AA


CLIENT SIMON SNOWDON
 DWG 2021-6-24-34

DANSONS BARN
 STAYNALL GATE
 HAMBLETON FY6 9DT.

BUILDING DESIGN CONSULTANTS
 43 LONGTON RD
 BLACKPOOL FY1 4HW

SCALE 1:50

 

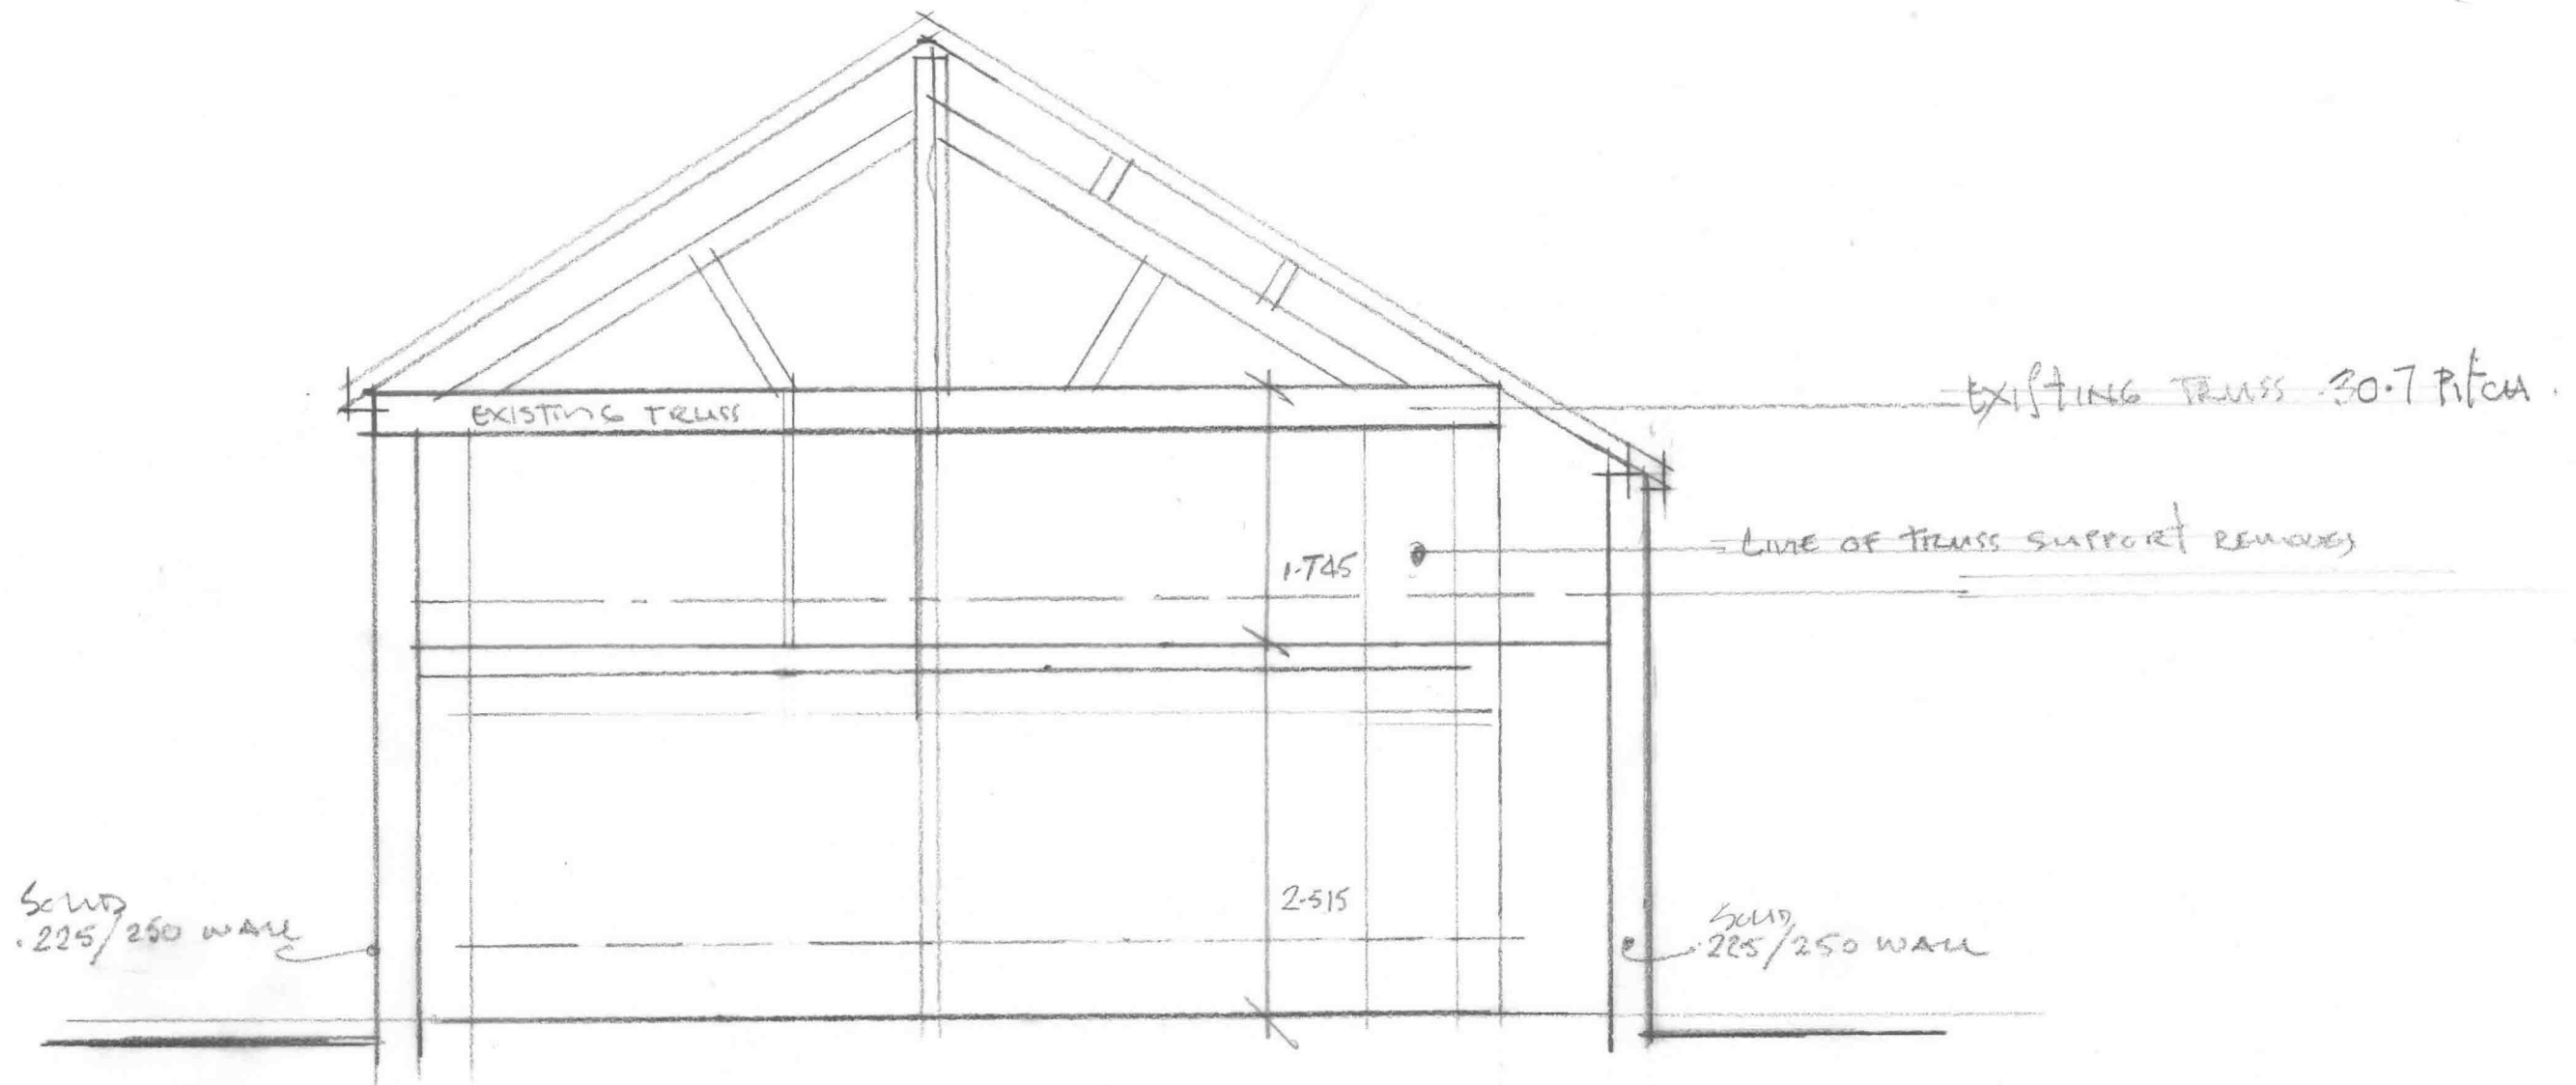

SECTION TO ORIGINAL BARN.


CLIENT SIMON SNOWDON.
 DWB. 2021-6-24-35
 SCALE 1:50.

DANSONS BARN
 STAYNAUL LANE
 HAMBLETON FYC 9DT

BUILDINGS DESIGN CONSULTANTS
 43 LONGTON RD
 BLACKPOOL FY1 4HW




CLIENT SIMON SNOWDON
DWG 2021-6-24-36.

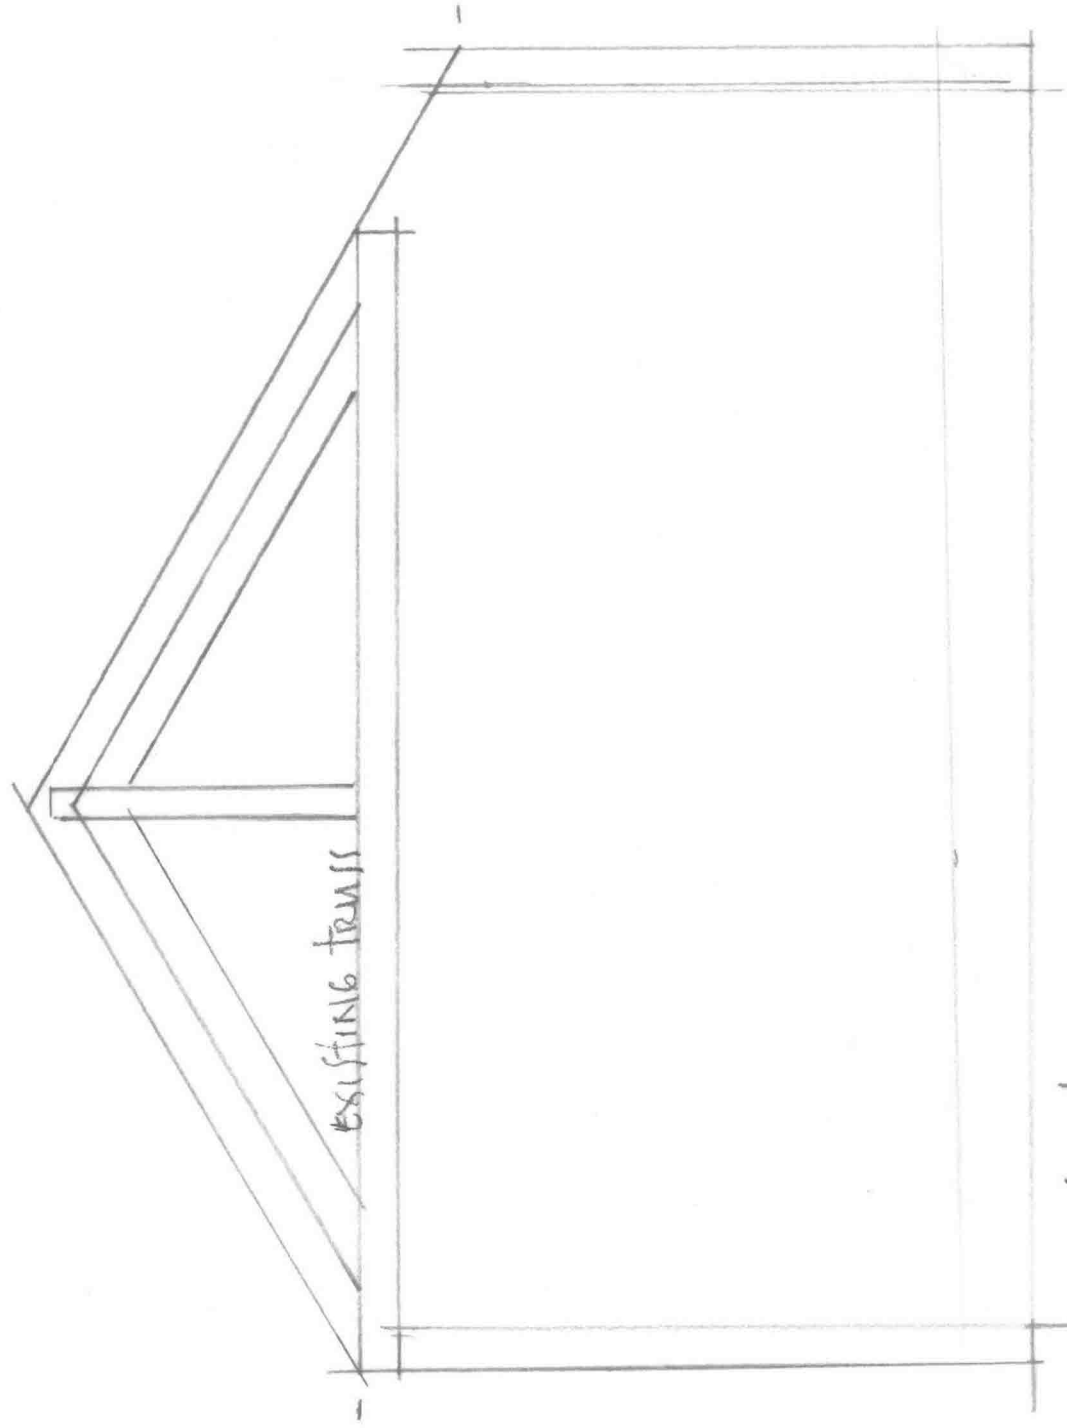

SECTION ORIGINAL

EXISTING TRUSS CENTERED ON BUILDING
TO ACCOMMODATE ESCAPE WINDOWS
TO REAR BEDROOMS OVER
LOUNGE & DINING ROOM

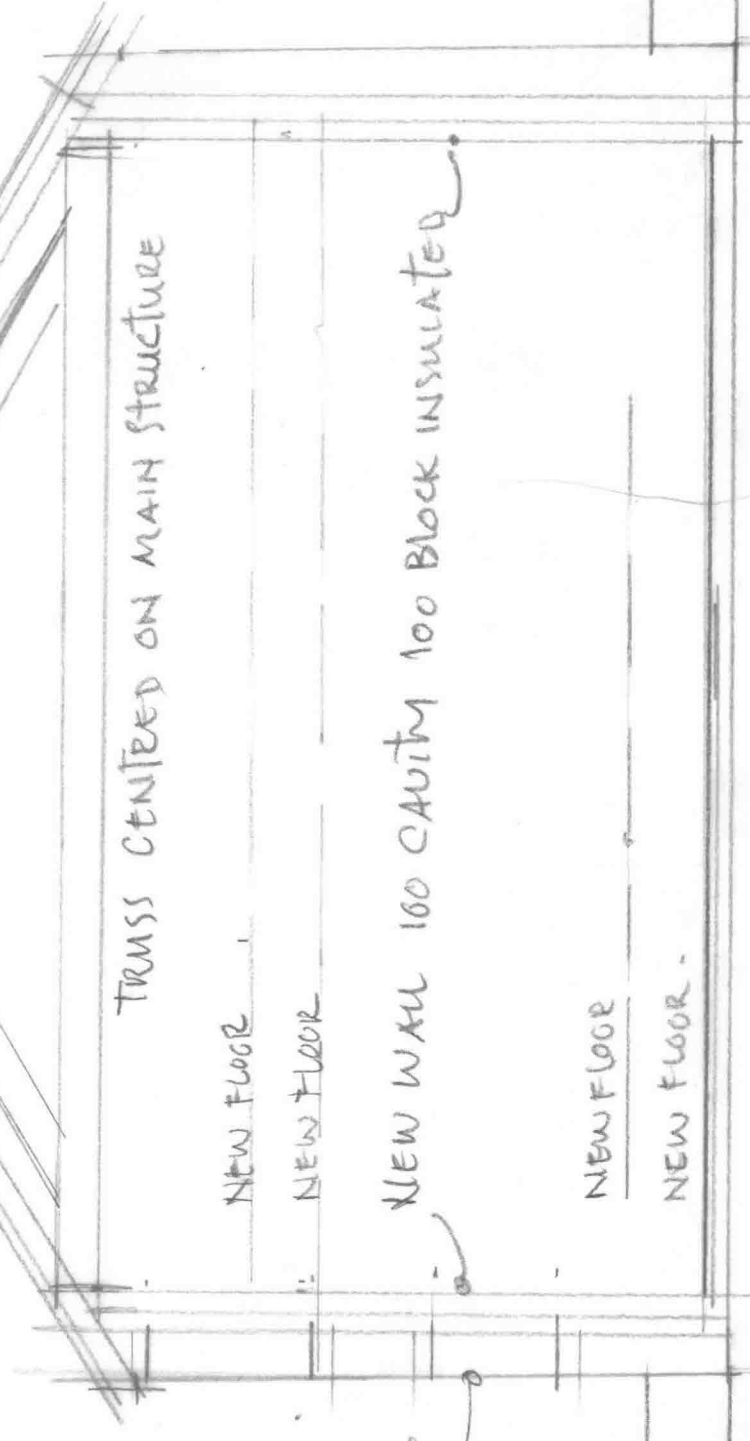

TRUSS CENTERED ON MAIN STRUCTURE

NEW FLOOR

NEW FLOOR

NEW WALL 100 CAUGHTY 100 BLOCK INSULATED

NEW FLOOR

NEW FLOOR

NEW SECTION

WALL UPGRADE EXTRA
100 INSULATION PLUS
100 INTERNAL BLOCK

EXISTING LINE
OF BUILDING

DANSONS BARN

STAYMAN LANE

HAMBLETON FY6 9BT

DWG 2021-6-24-36

SCALE 1:50

3

5

BUILDING DESIGN CONSULTANTS
10 43 LONGTON RD
BLACKPOOL FY1 4HW

Client Jimon Jowdon

DWG 2021-6-24-37

Scale 1:50

10

5

3

1

0

Barack & Office

BAIJON BARN STAIRWELL

HAMBLETON F16 901

front

entrance

STAIRWELL

garage



open garage

GROUND FLOOR PLAN

SLIDING DOOR

EXISTING BARN

First floor plan office

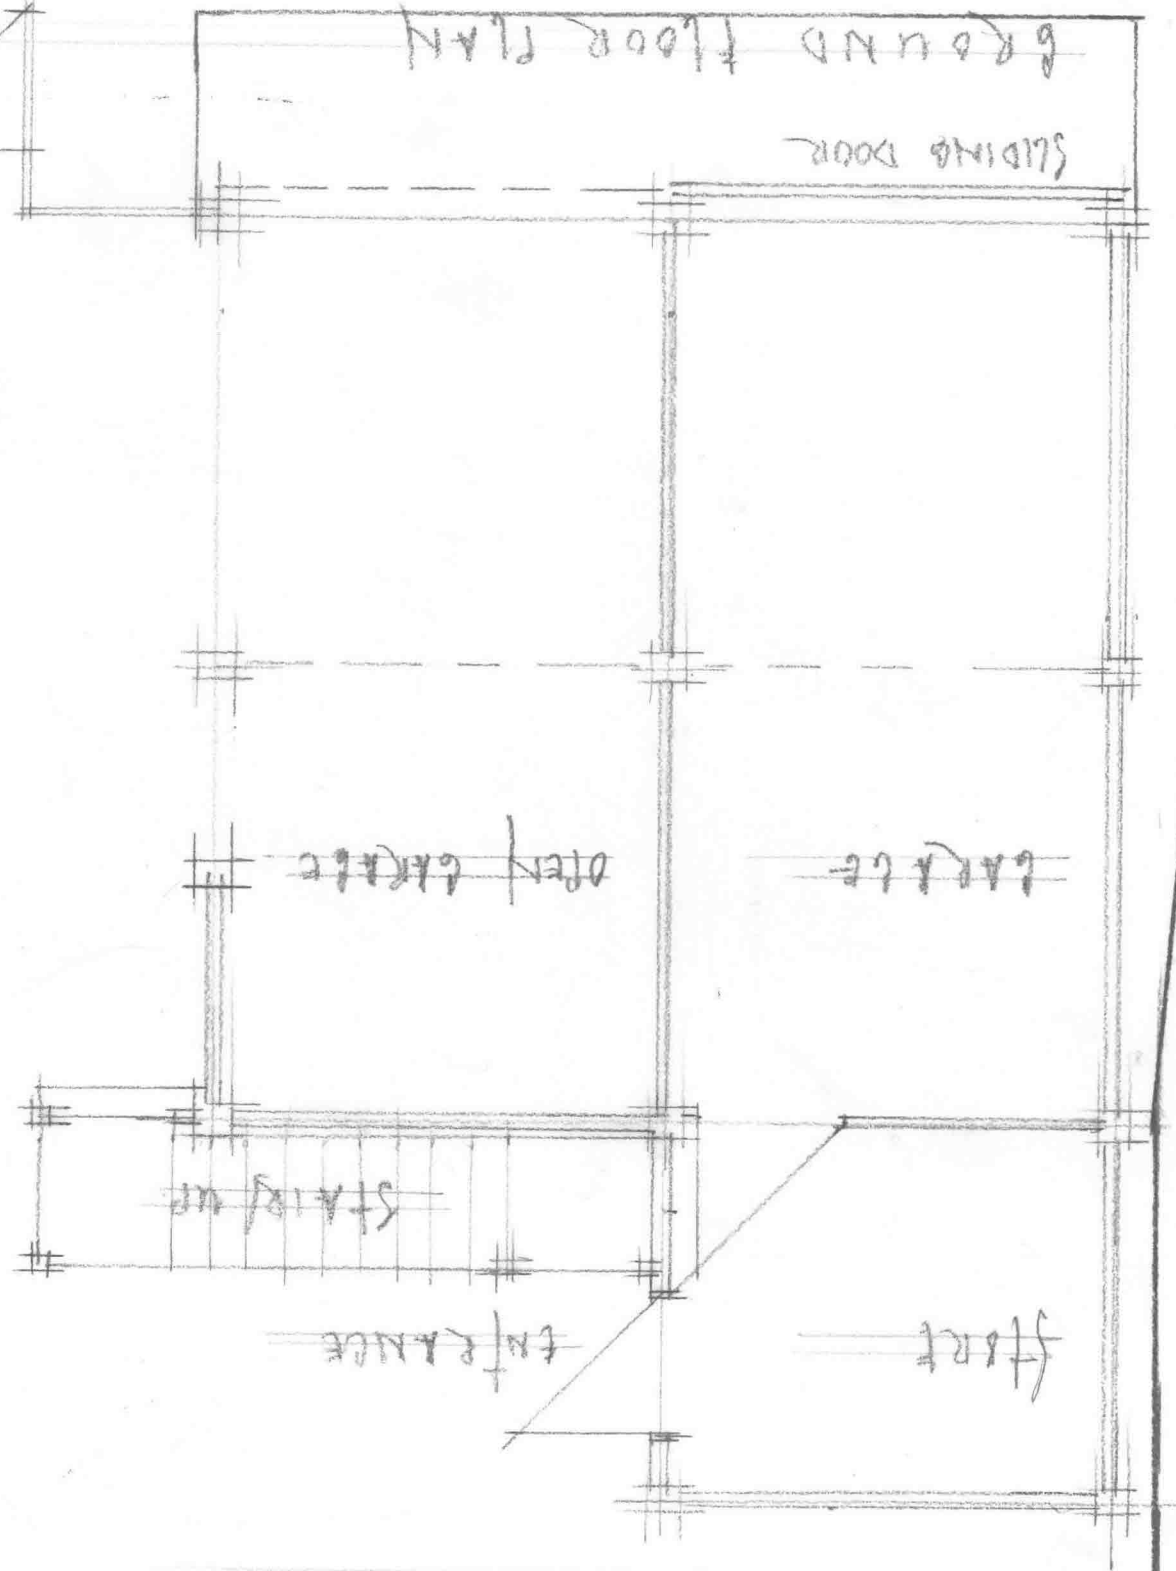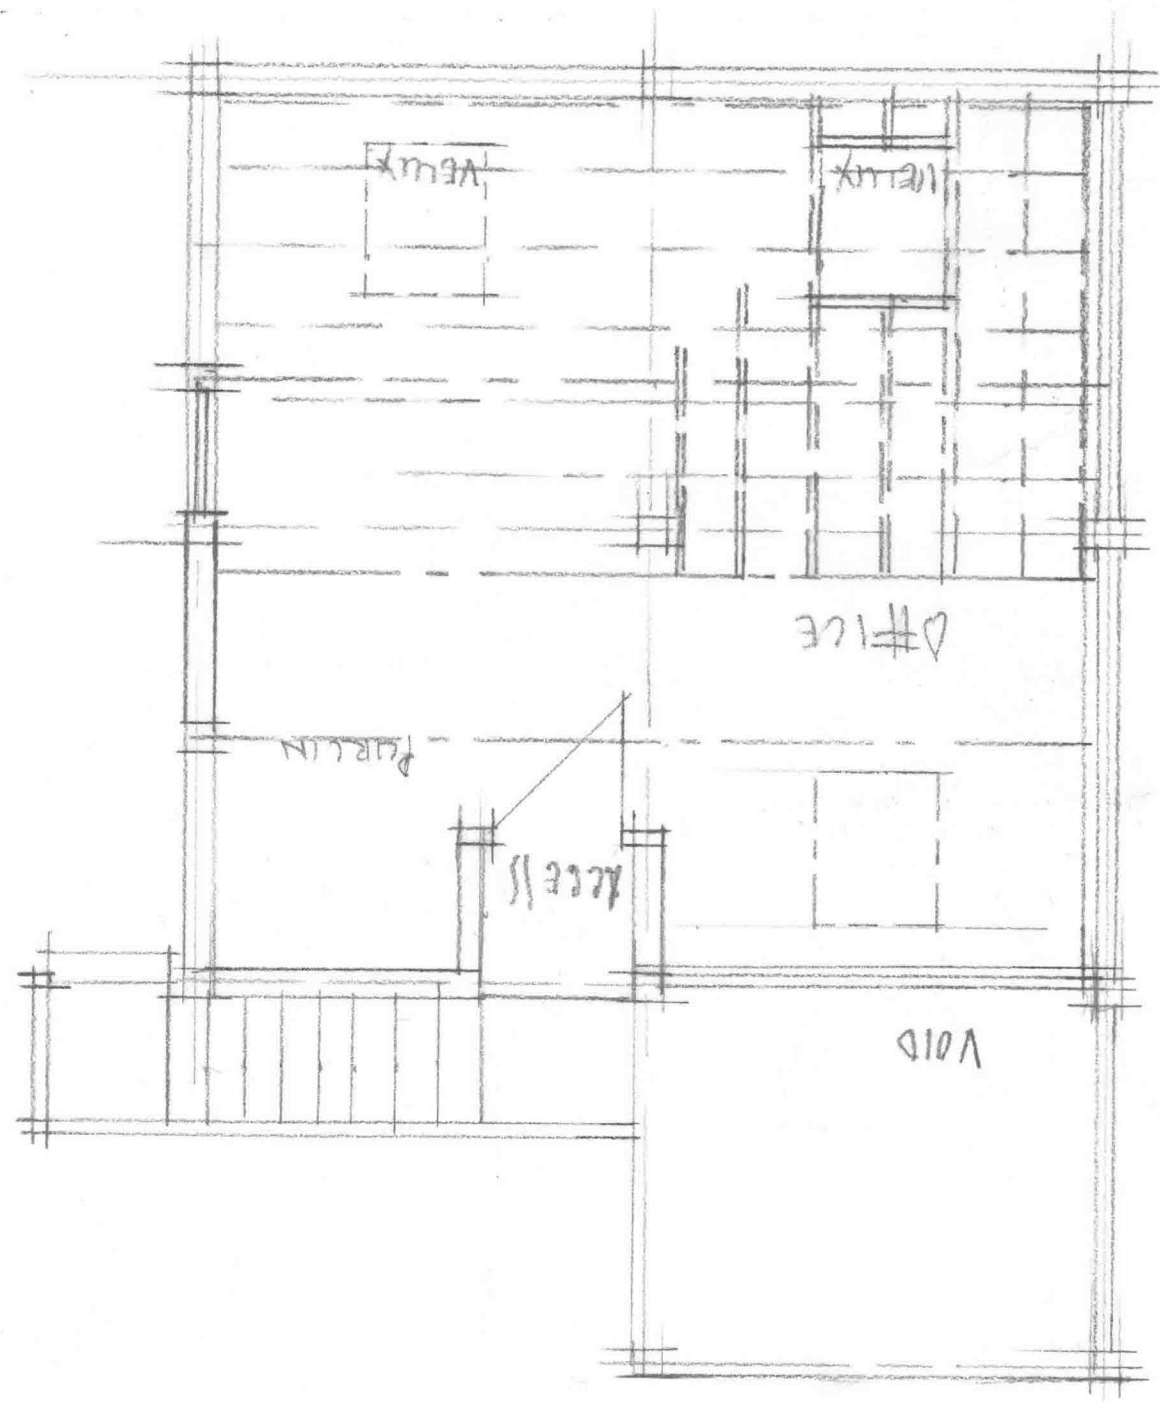

Boundary Action Consultant
43 Coniston RD
BLACKPOOL FY14HW




CLIENT SIMON SNOWDON

DWG 2021-6-24-38



GARAGE & OFFICE
DANSONS BARN STAYNAK LANE
HAMBLETON FY6 9DT

BUILDING DESIGN CONSULTANTS
43 LONGTON RD
BLACKPOOL FY1 4HW

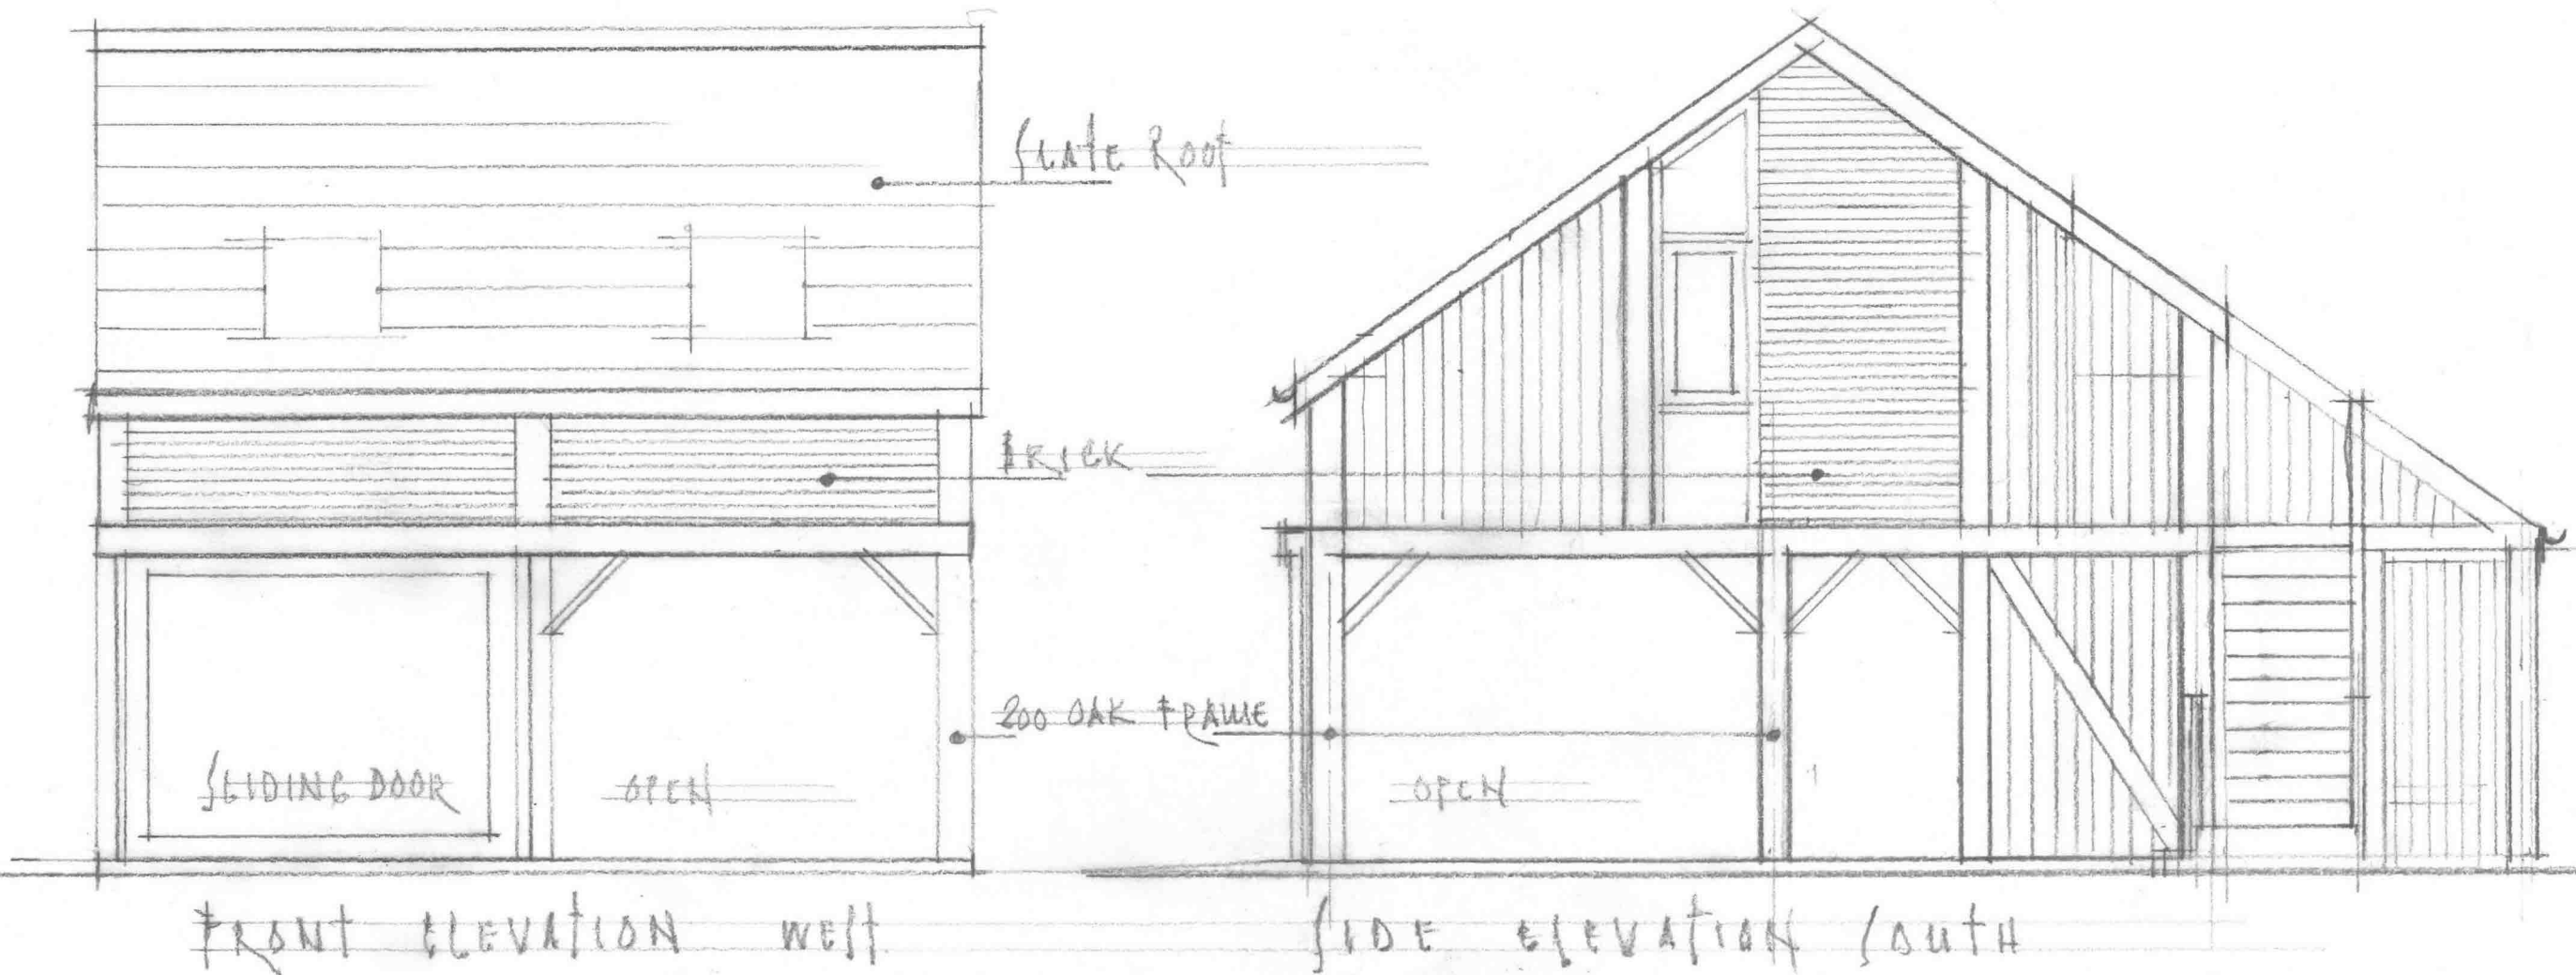


CLIENT SIMON SNOWDON
DWG 2021-6-24-39

SCALE 1:50




DANSON BARN STAYNAU LANE
HAMBLETON FY6 9DT.

BUILDING DESIGN CONSULTANTS
43 LONGTON RD
BLACKPOOL FY1 4HW

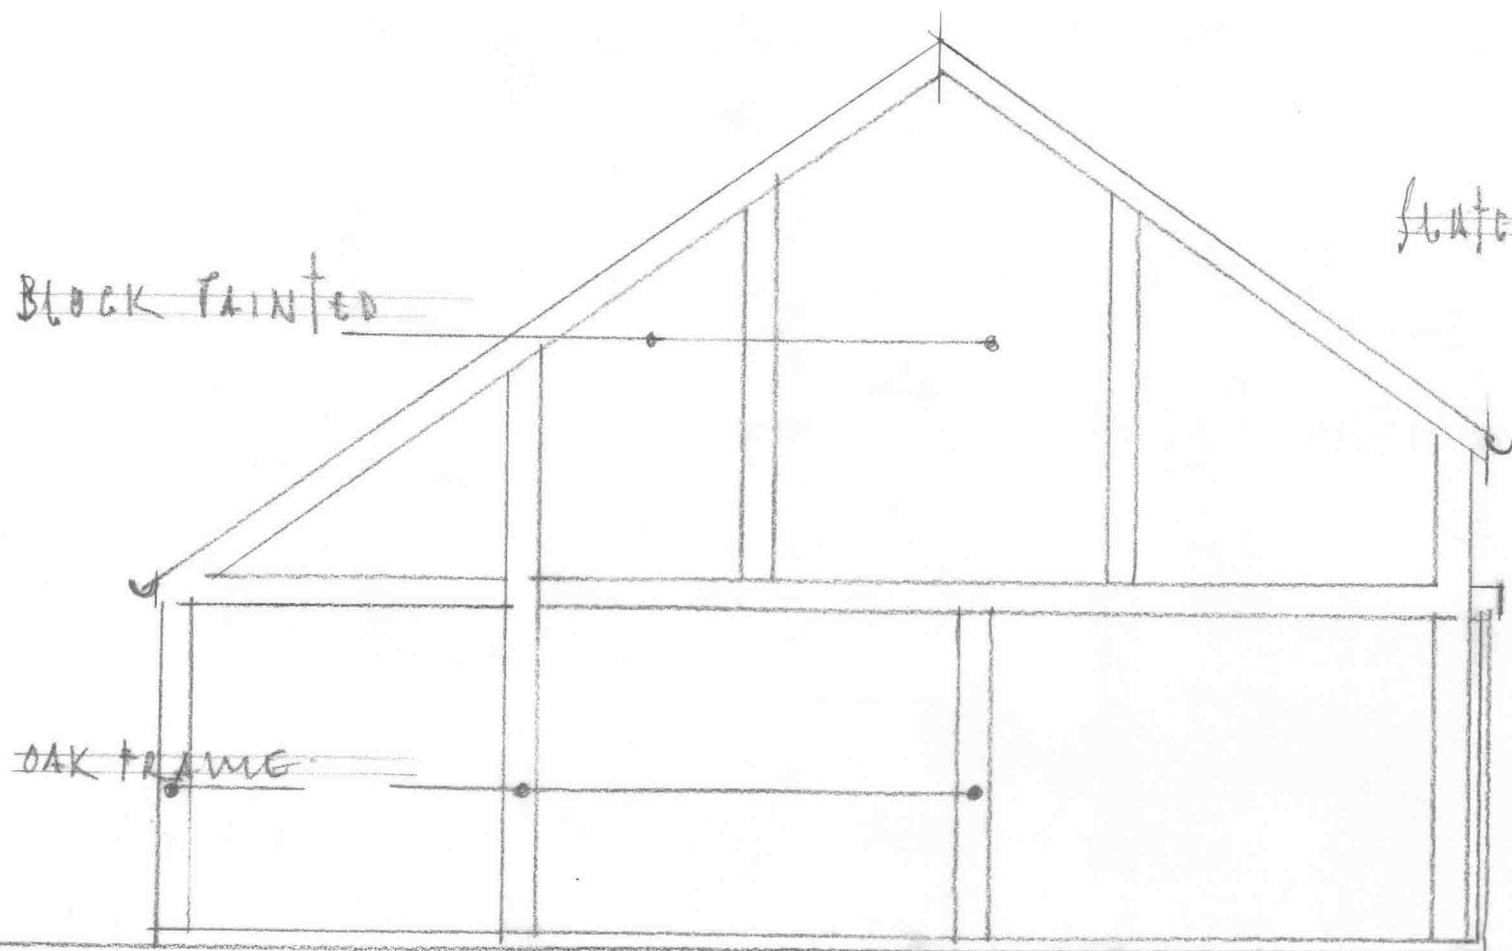

SIDE ELEVATION NORTH

SLATE ROOF

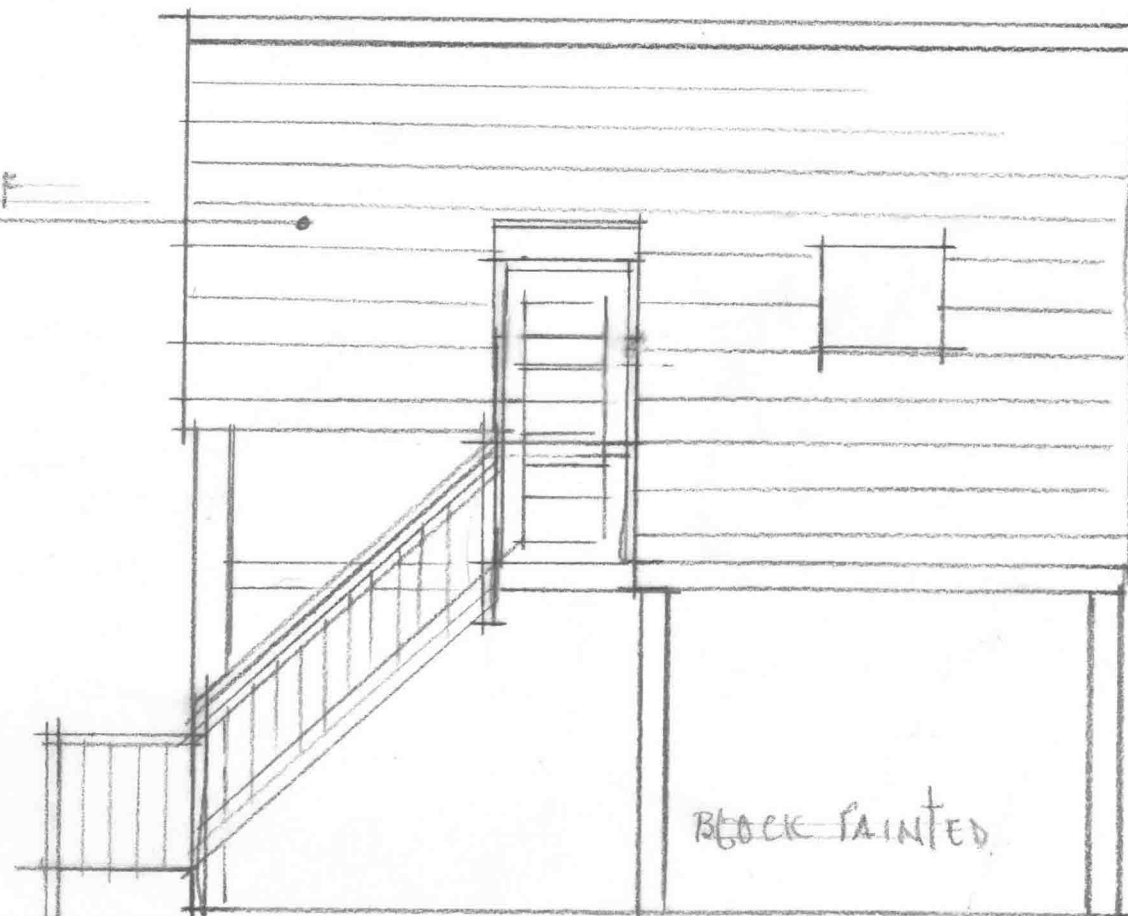

REAR ELEVATION EAST