




North Elevation - viewed from Main Street
-as proposed-

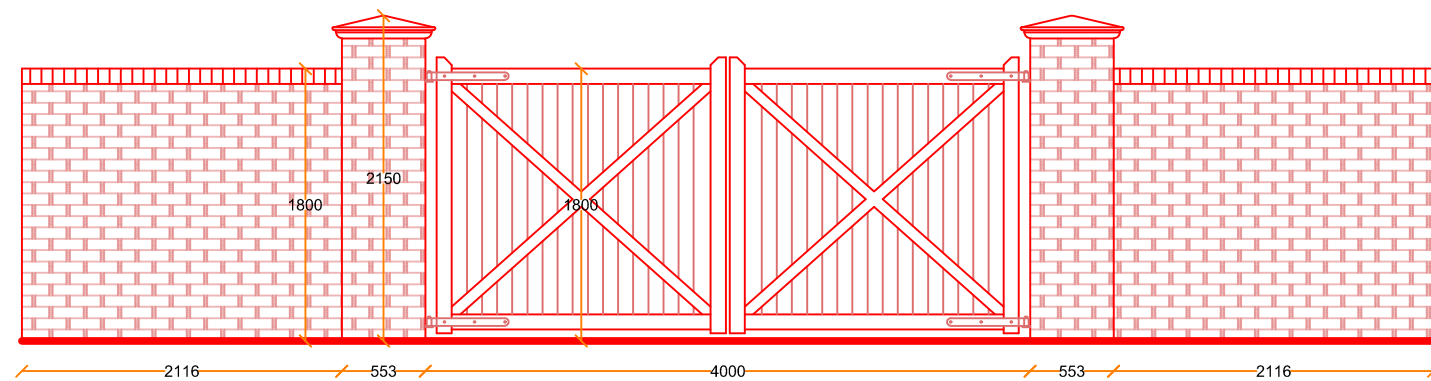

South Elevation - viewed from garden
-as proposed-

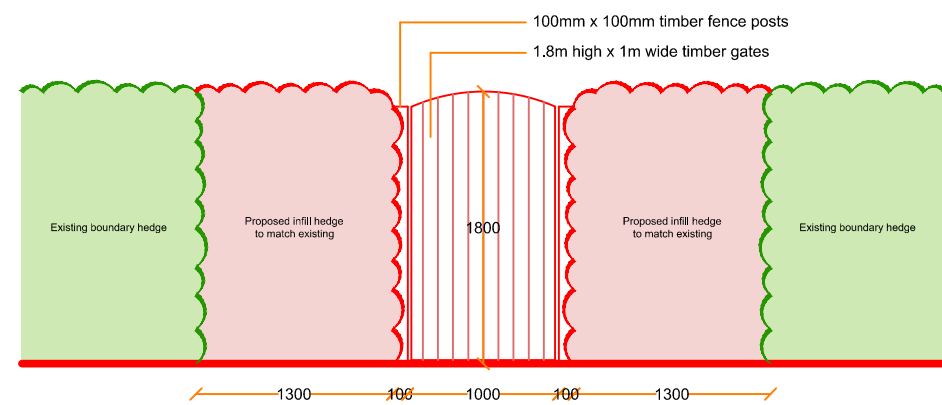

North Elevation - viewed from Main Street
-as proposed-

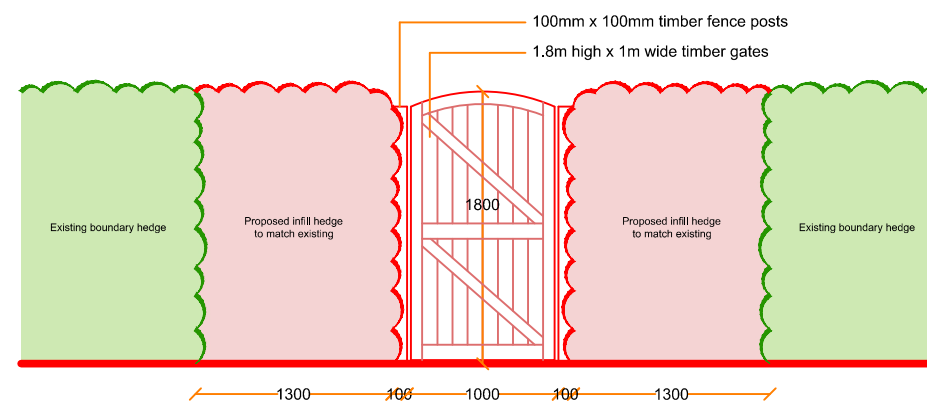

South Elevation - viewed from garden
-as proposed-

rev	date	description

Mr & Mrs Marriott

Proposed Extension

Old Coach House
Main Street
Ulrome
YO25 8TW

Proposed Gates

scale
1:50 @ A3

date
May 2023

drawing No.
23.3713-11