




# 25 BROOKFIELD CLOSE, MILTON UNDER WYCHWOOD EXISTING SITE DETAILS

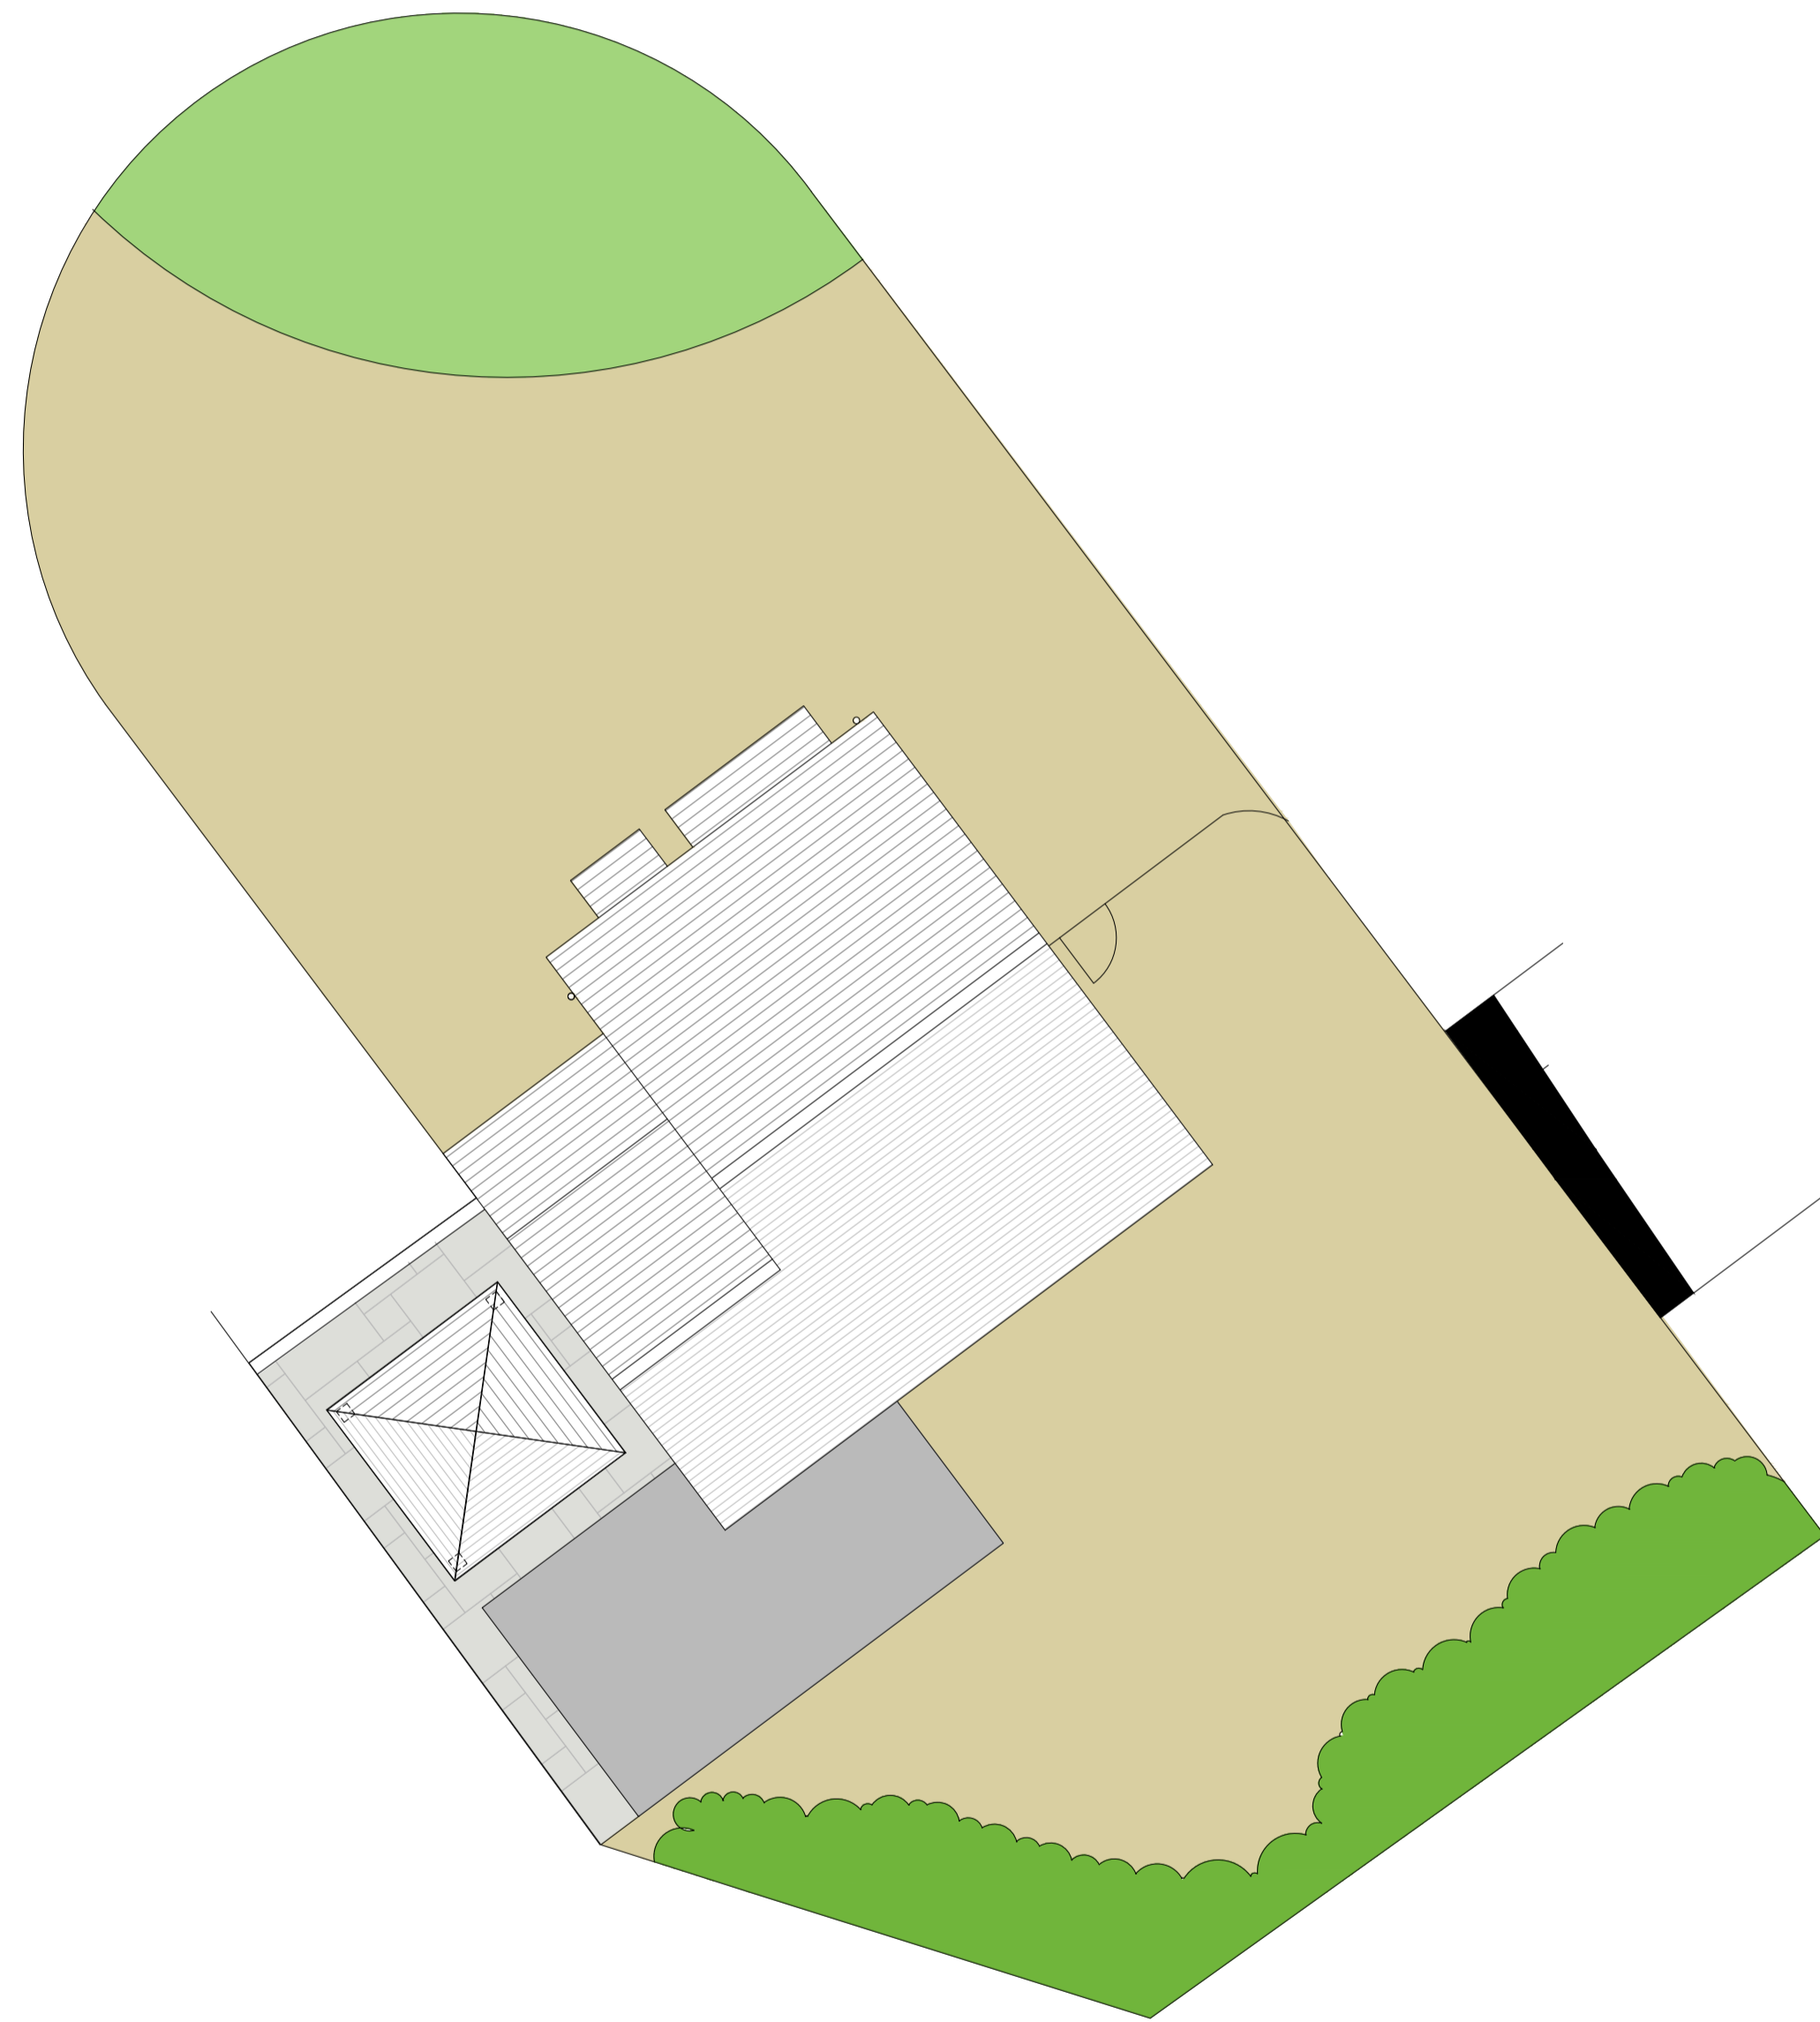


Site Plan  
scale 1:100

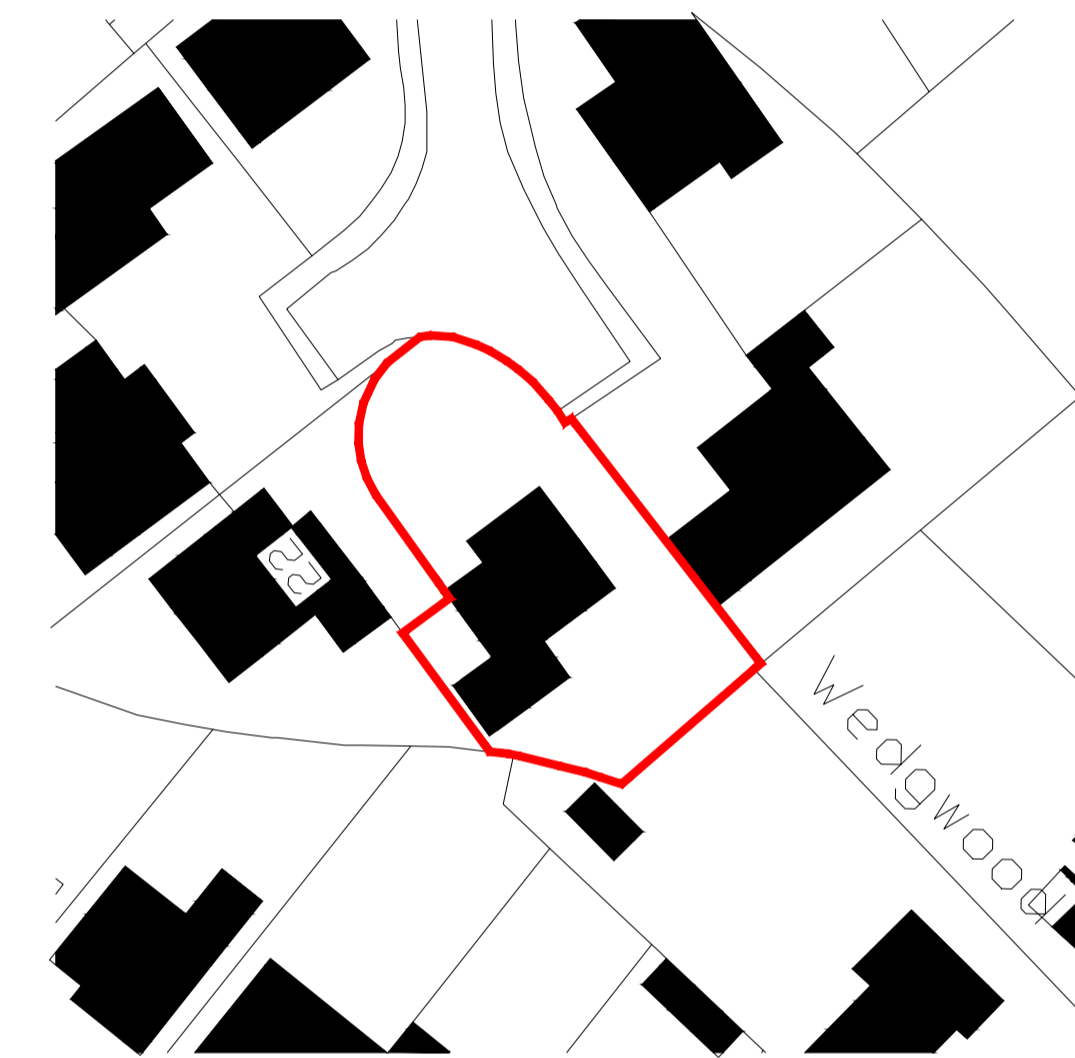

Block Plan  
scale 1:500

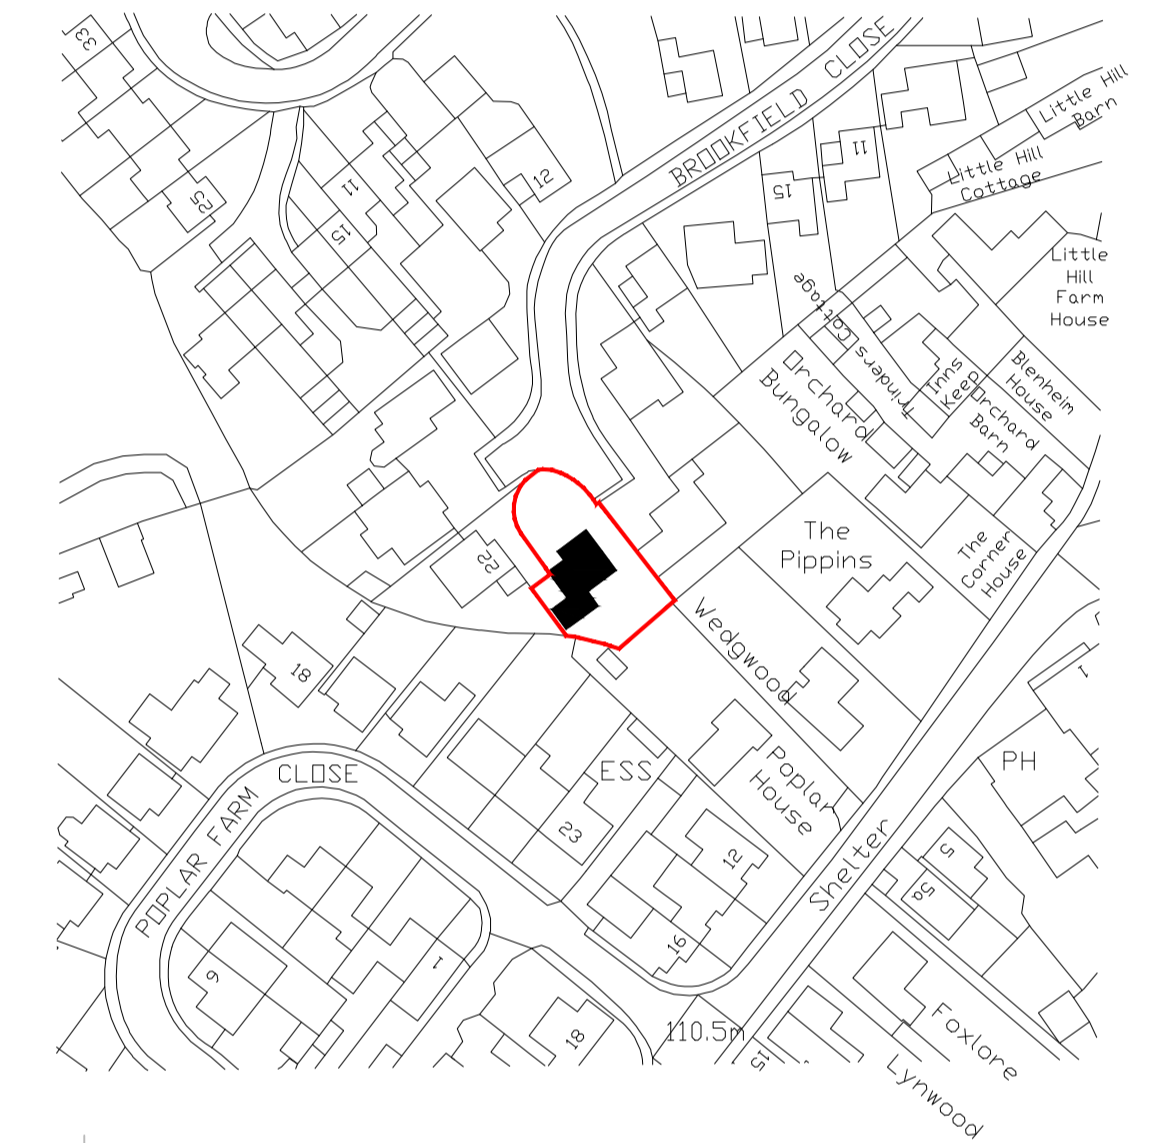

Location Plan  
scale 1:1250

A	Minor corrections	15.07.2023
0	FIRST ISSUE	30.04.2023
REVISION	NOTES	DATE
CLIENT: Mrs Zoe Worth		
PROJECT: 25 Brookfield Close Milton Under Wychwood Chipping Norton Oxfordshire		
DRAWING: Existing Site Details		
 <b>CONSTRUCTION SERVICES</b> 4 KENELM Rise WINCHCOMBE CHELTENHAM GLOSCESTERSHIRE, GL54 5JU +44 (0) 7879 000650 EMAIL: UP.CONSTRUCTION@GMAIL.COM		
DRAWN BY: IJP	DATE: April 2023	APPROVED BY: IJP
SCALE: AS STATED - A1	TITLE: 25BC.MuW.SU.02	DATE: April 2023
		REVISION: A