

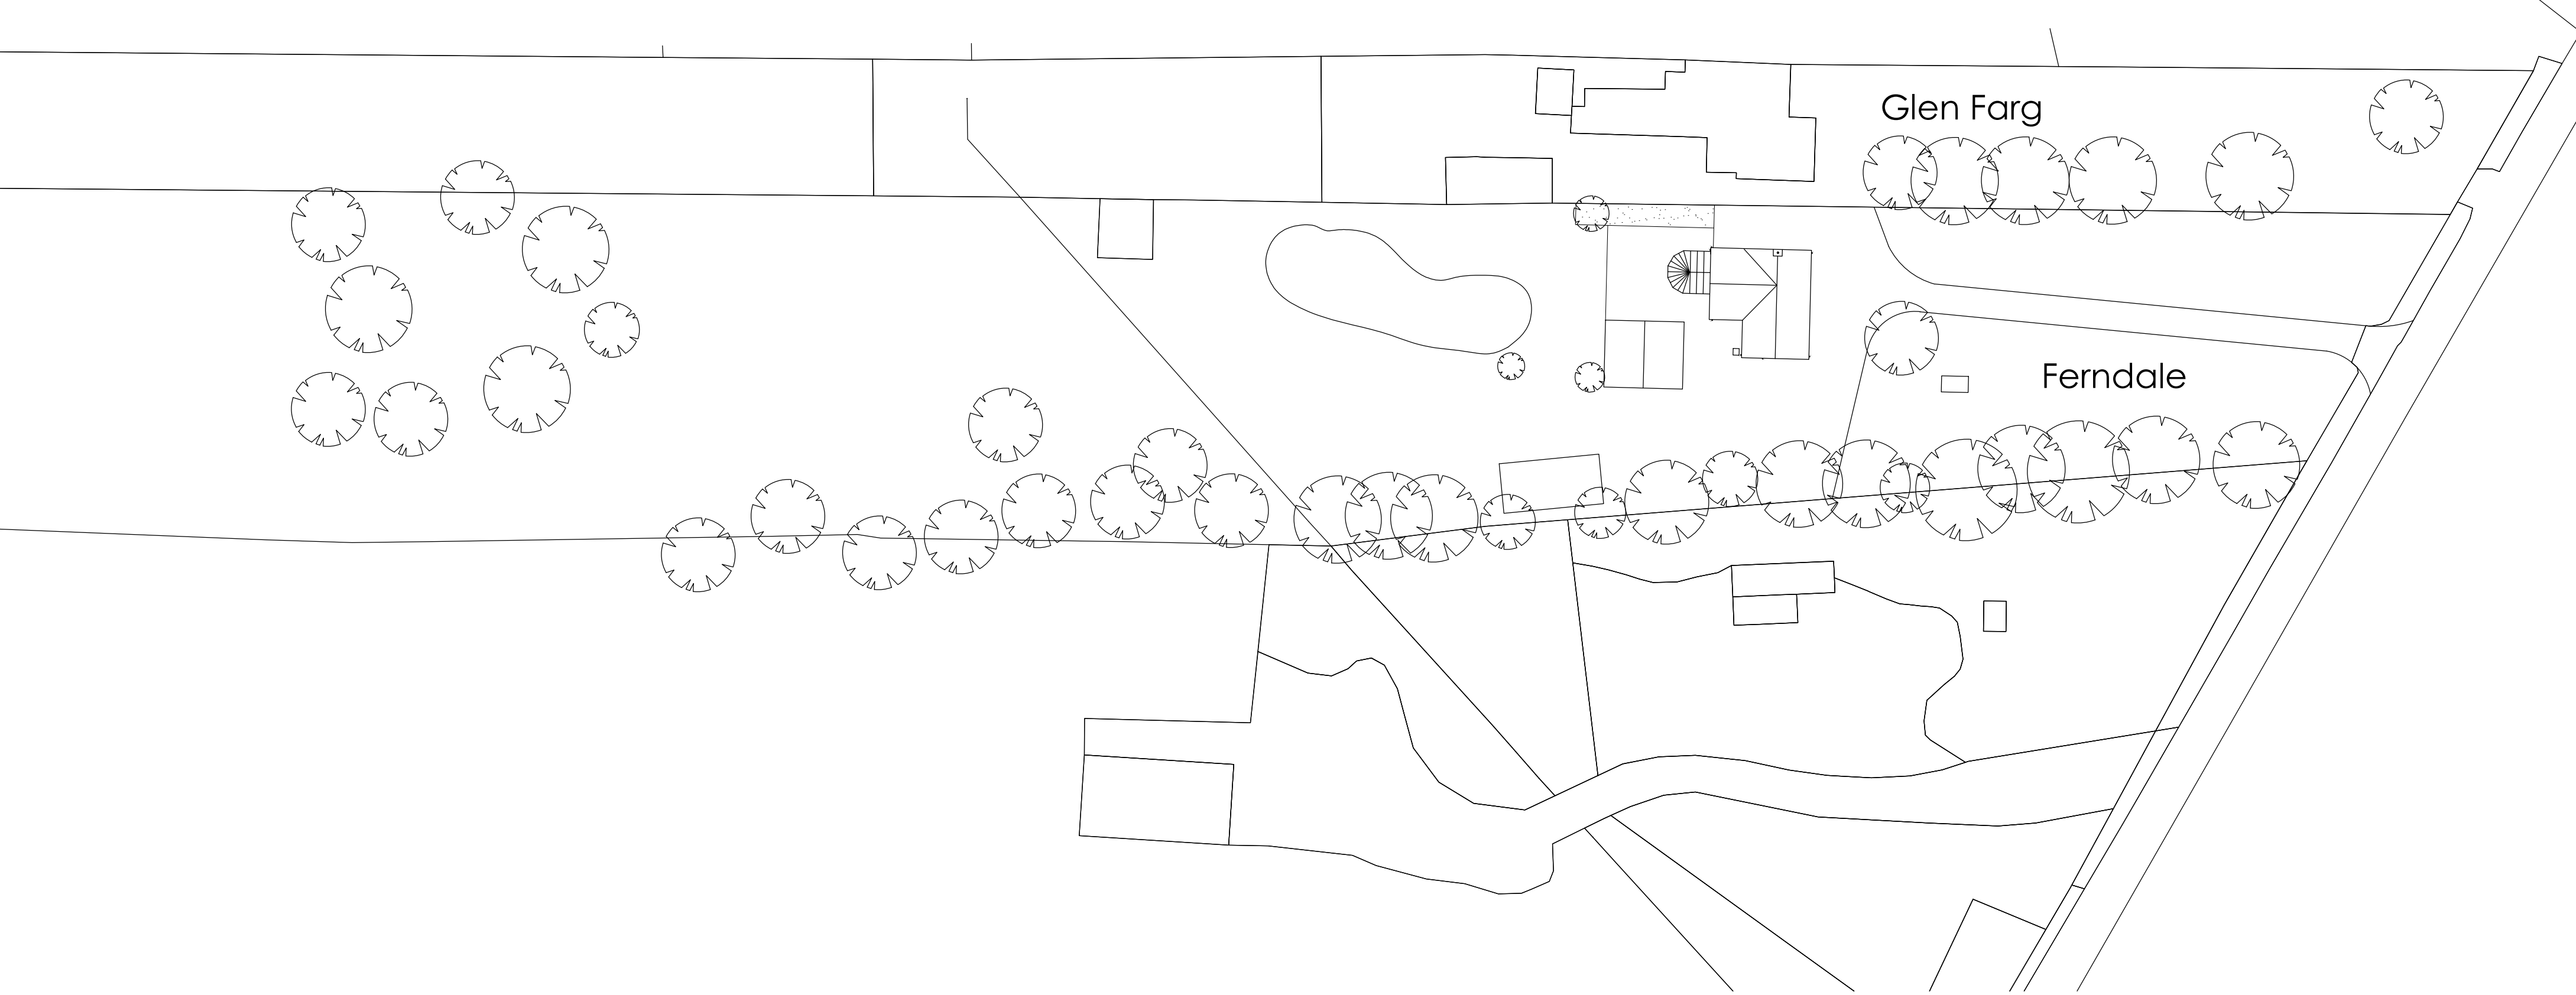


Do not scale off this drawing – All dimensions and setting out to be verified on site. If in doubt contact the originator for clarification.

This drawing is the property of FRAMEWORK. Copyright is reserved by them and the drawing is issued on the condition that it is not copied, reproduced, retained or disclosed to any unauthorised person, either wholly or in part without the consent in writing of FRAMEWORK

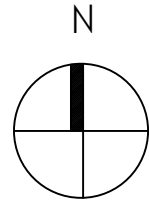

Existing site plan

 

Scale bar 1:500.

Rev	Revision note	Date	Drawn by
	PROPOSED EXTENSION AND ALTERATIONS AT FERNDALE, OLD WOOD NORTH, SKELLINGTHORPE, LINCOLN, LN6 5UA FOR MR & MRS SINGH		
	Drawn by HU	Checked	Date AUG 2023 Scale 1:500 @ A2
	EXISTING SITE PLAN	Dwg No J2314 00112	Rev

3 MARINE STUDIOS, BURTON LANE END, BURTON WATERS, LINCOLN, LN1 2UA
 T01522 335383 E info@frameworklincoln.co.uk W frameworkarchitects.co.uk

Copyright © 2015 Framework
 All rights reserved