

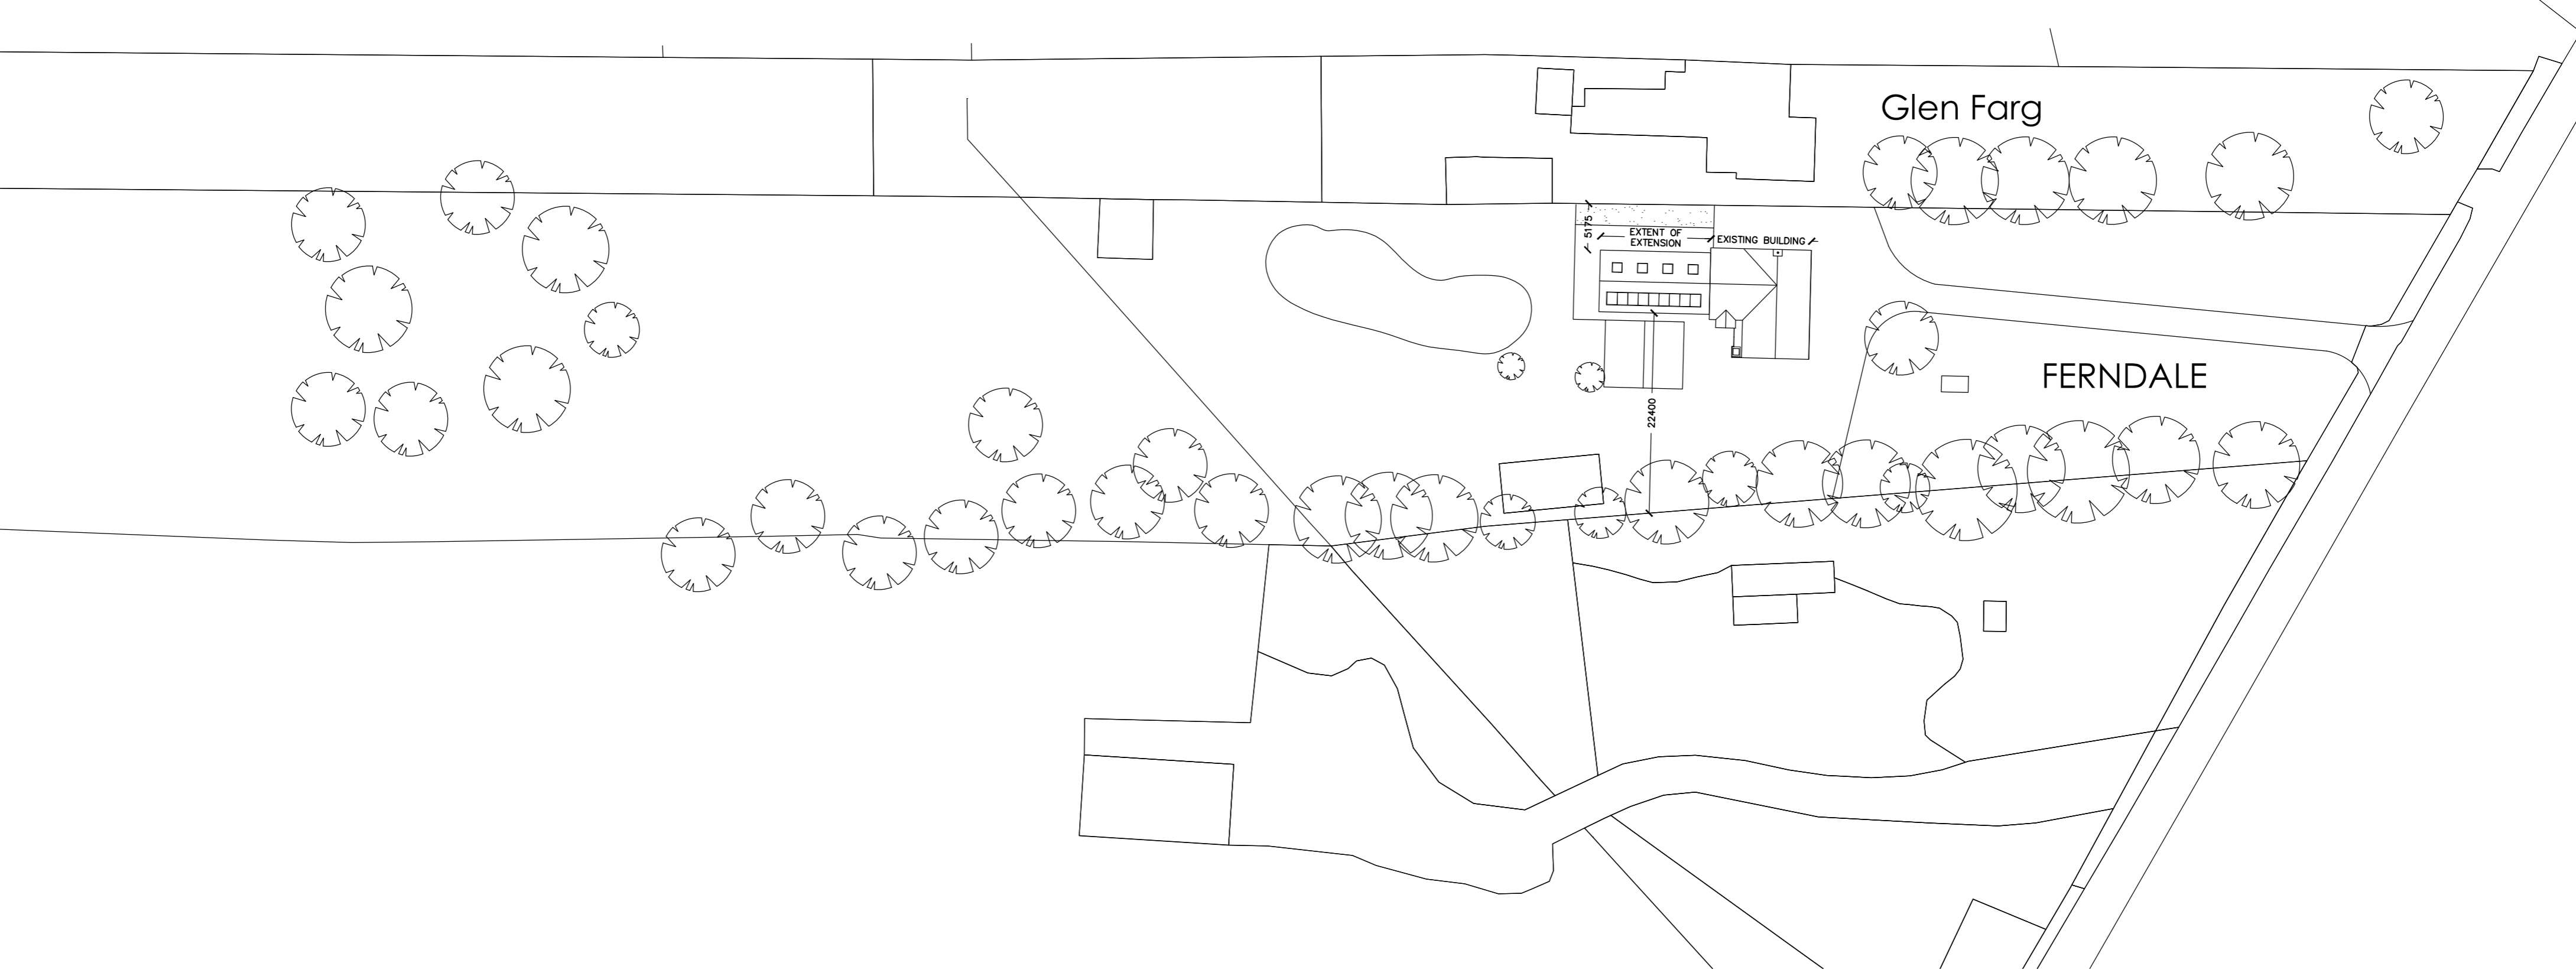


Do not scale off this drawing – All dimensions and setting out to be verified on site. If in doubt contact the originator for clarification.

This drawing is the property of FRAMEWORK. Copyright is reserved by them and the drawing is issued on the condition that it is not copied, reproduced, retained or disclosed to any unauthorised person, either wholly or in part without the consent in writing of FRAMEWORK

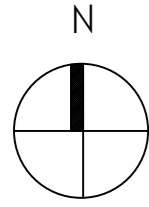

# Proposed site plan

 

Scale bar 1:500.

D	TREE INCORRECTLY SHOWN REMOVED	14/08/2023	JA
C	GENERAL AMENDMENTS	27/07/2023	HU
B	DRAWING AMENDED FOLLOWING CLIENT COMMENTS	03/06/2023	HU
A	Solar Panels added	05.05.2023	DM

Rev	Revision note	Date	Drawn by
	PROPOSED EXTENSION AND ALTERATIONS AT FERNDAL, OLD WOOD NORTH, SKELLINGTHORPE, LINCOLN, LN6 5UA FOR MR & MRS SINGH		
	Drawn by DM	Checked	Date APRIL 2023 Scale 1:500 @ A2
	PROPOSED SITE PLAN	Dwg No J2314 00106	Rev D