

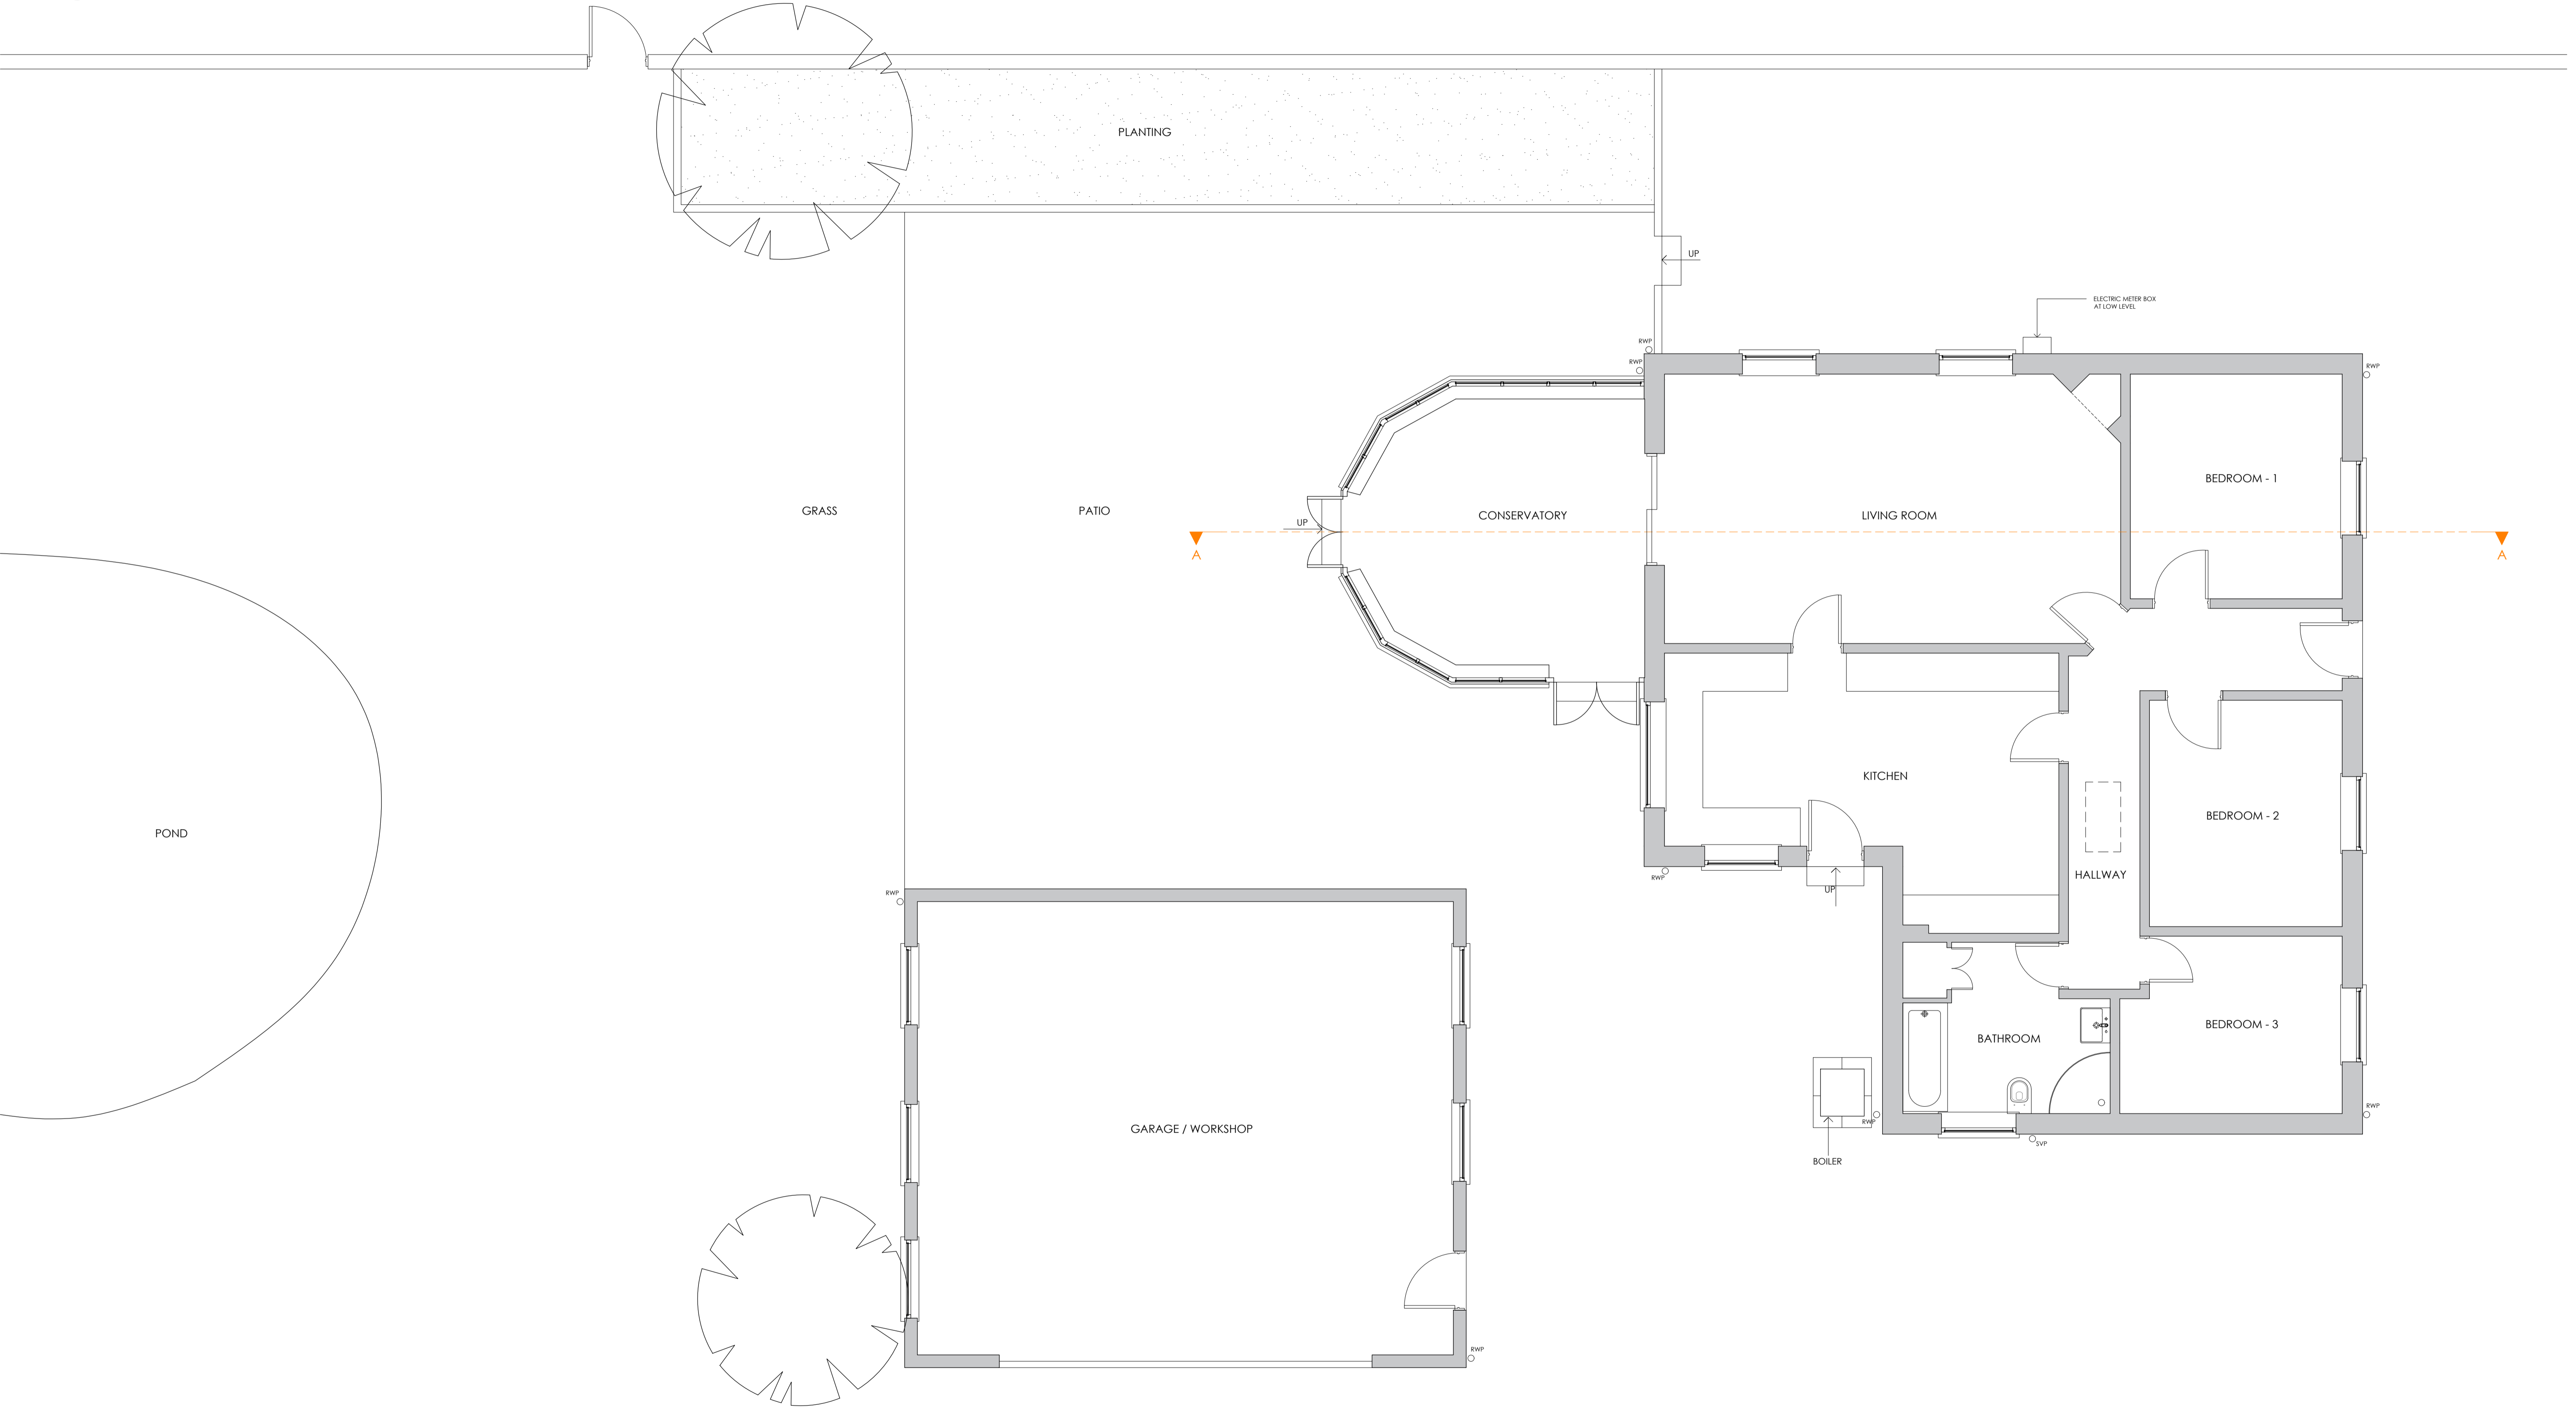


Do not scale off this drawing – All dimensions and setting out to be verified on site. If in doubt contact the originator for clarification.  
 This drawing is the property of FRAMEWORK. Copyright is reserved by them and the drawing is issued on the condition that it is not copied, reproduced, retained or disclosed to any unauthorised person, either wholly or in part without the consent in writing of FRAMEWORK.

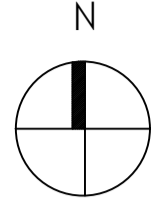

# Existing ground floor plan

 

Scale bar 1:50.

Rev	Revision note	Date	Drawn by
	PROPOSED EXTENSION AND ALTERATIONS AT FERNDALE, OLD WOOD NORTH, SKELLINGTHORPE, LINCOLN, LN6 5UA FOR MR & MRS SINGH		
Drawn by	Checked	Date	Scale
DM		APRIL 2023	1:50 @ A1
EXISTING GROUND FLOOR PLAN		Dwg No	Rev
		J2314 00102	