


EXISTING FRONT (EAST) ELEVATION




EXISTING SIDE (SOUTH) ELEVATION




SITE LOCATION PLAN (1:2500)

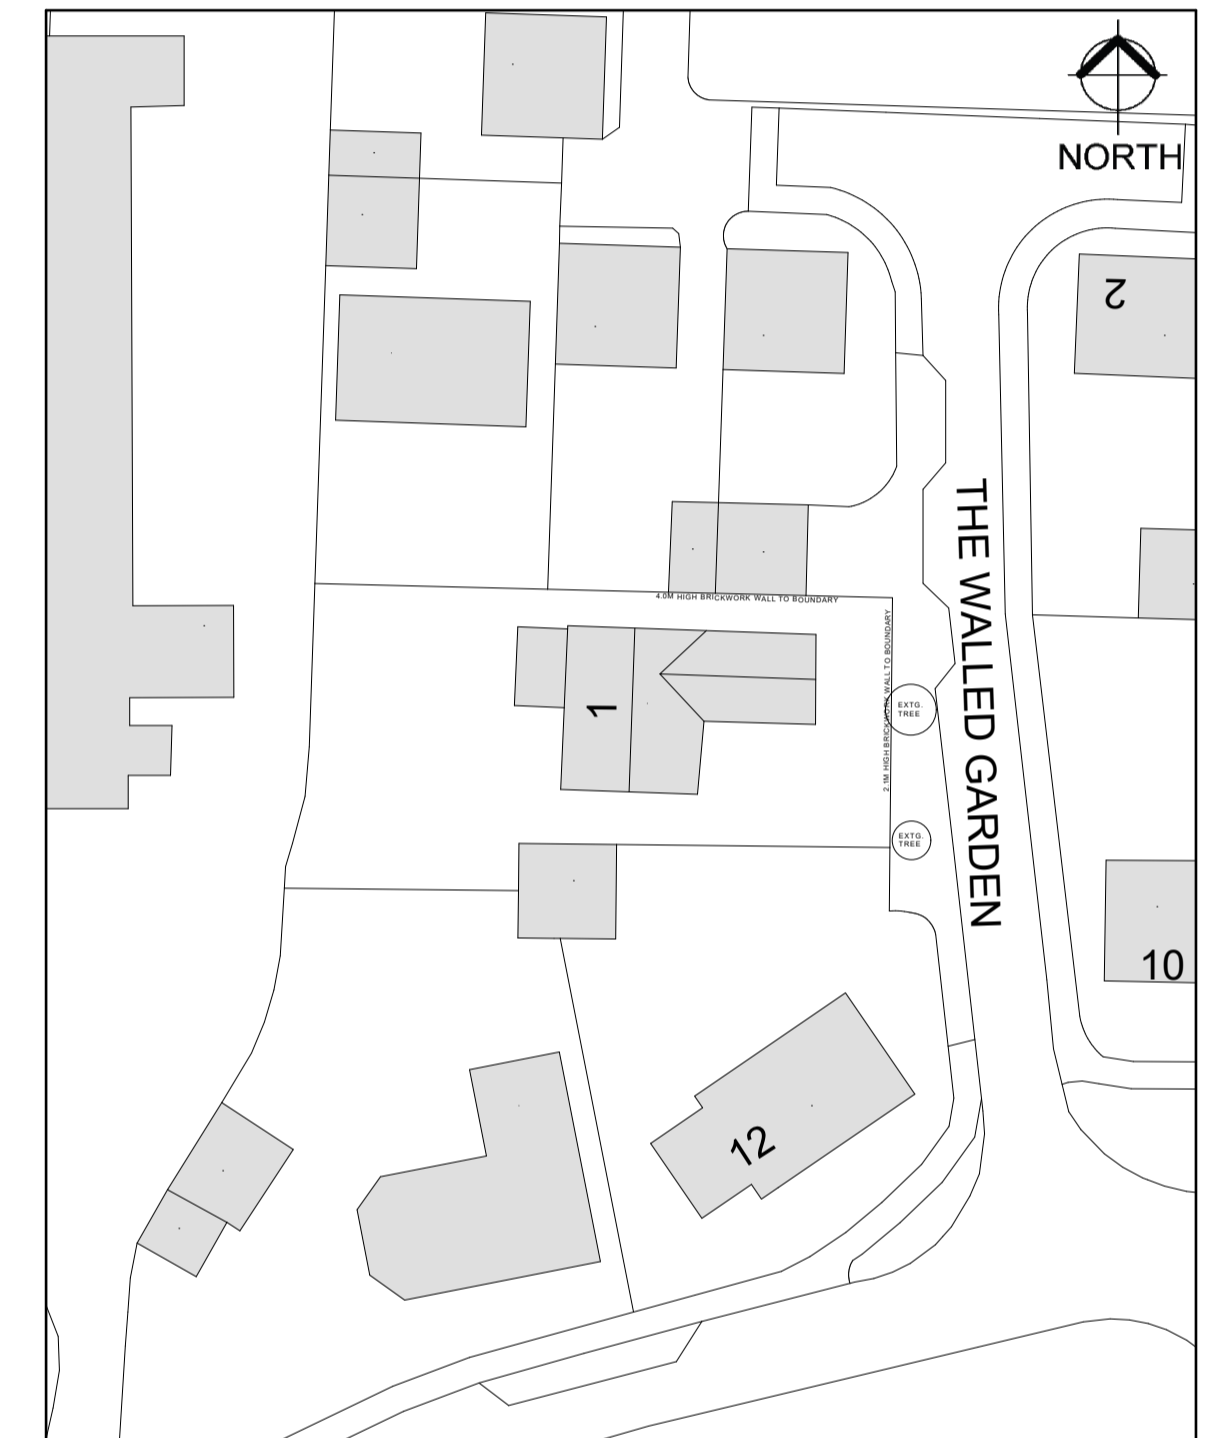

EXISTING SITE LAYOUT PLAN (1:500)

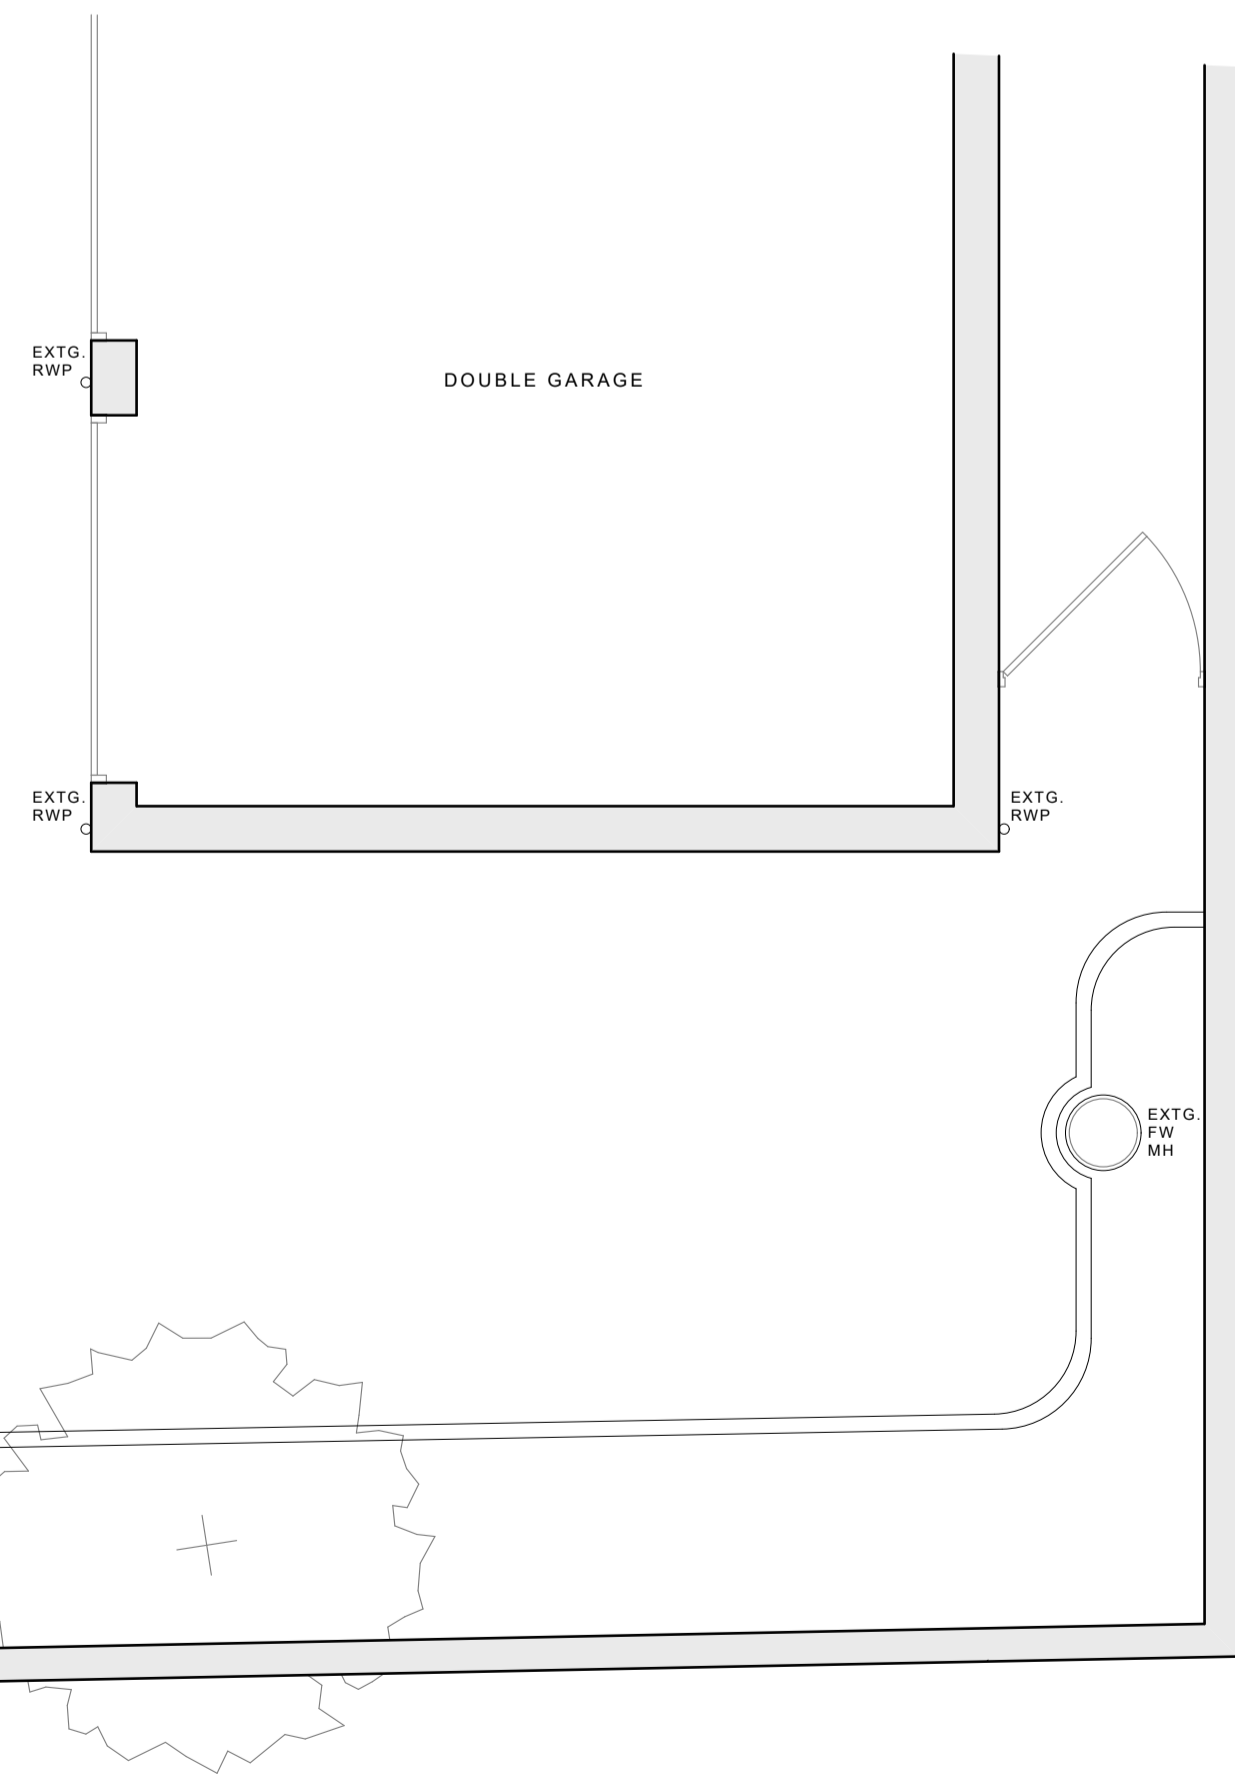

EXISTING GROUND FLOOR PLAN

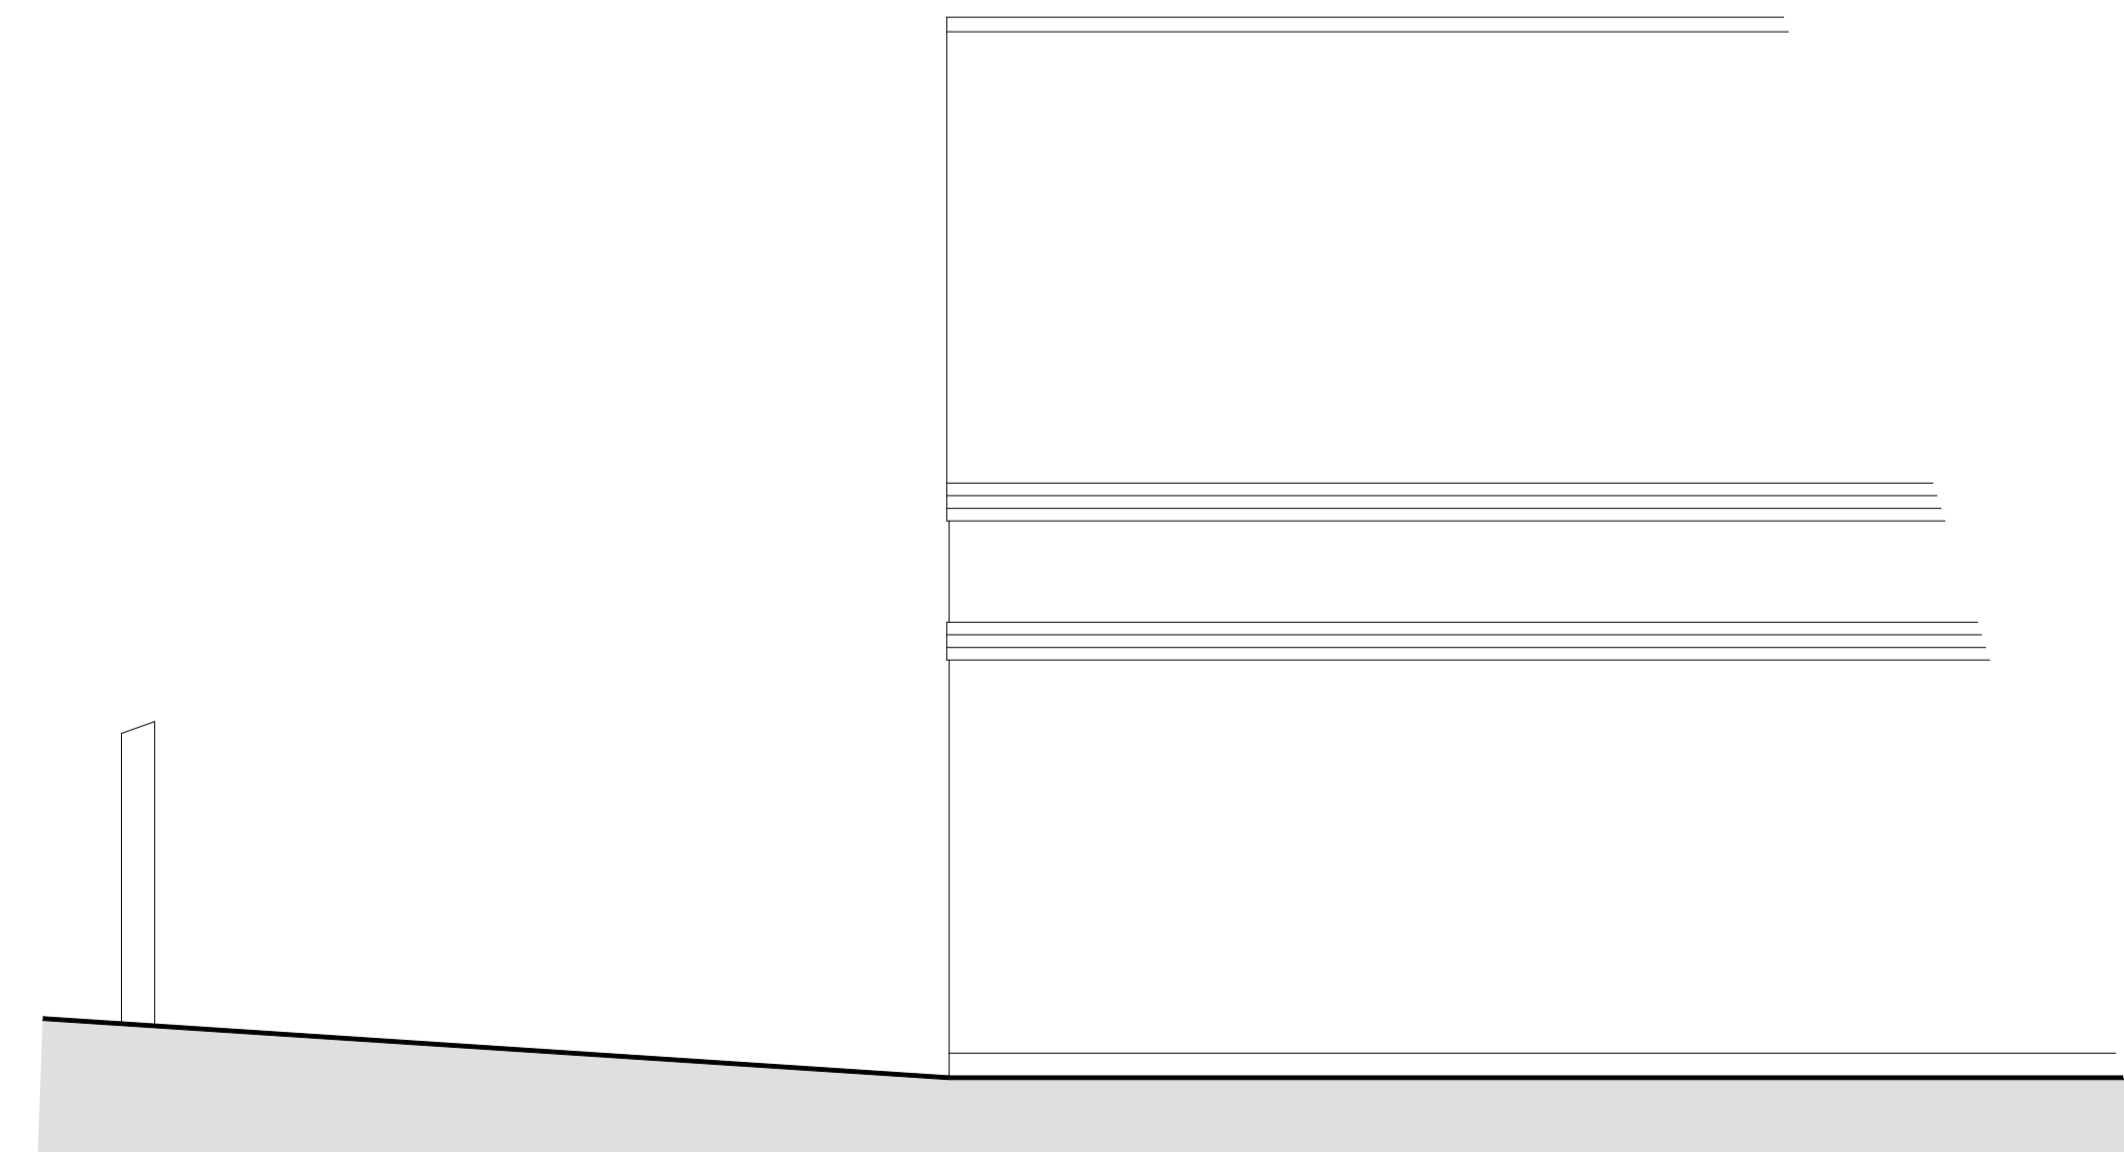

EXISTING SIDE (NORTH) ELEVATION

| REVISION | DESCRIPTION | DATE |
|---|----------------------------|--|
| LINCOLNSHIRE ARCHITECTURAL DESIGN ARCHITECTURAL DRAWING SERVICES | | |
| Lincolnshire Architectural Design 44 Orchid Road Lincoln LN5 9XD T. 07748 636911 T. 07714 766601 E. lincarchdesign@gmail.com | | |
| CLIENT Mr. Julien Bridges | | |
| PROJECT Proposed Covered Car Parking Provision 1 The Walled Garden, Harmston, Lincoln LN5 9WG | | |
| DRAWING Existing Drawing | | |
| DRAWING NUMBER 2023/104/100 | REVISION (at A1) | SCALE 1:50, 1:500, 1:2500 DATE May 2023 |
| DRAWING STATUS PLANNING APPLICATION | | |