




PROPOSED FRONT (EAST) ELEVATION

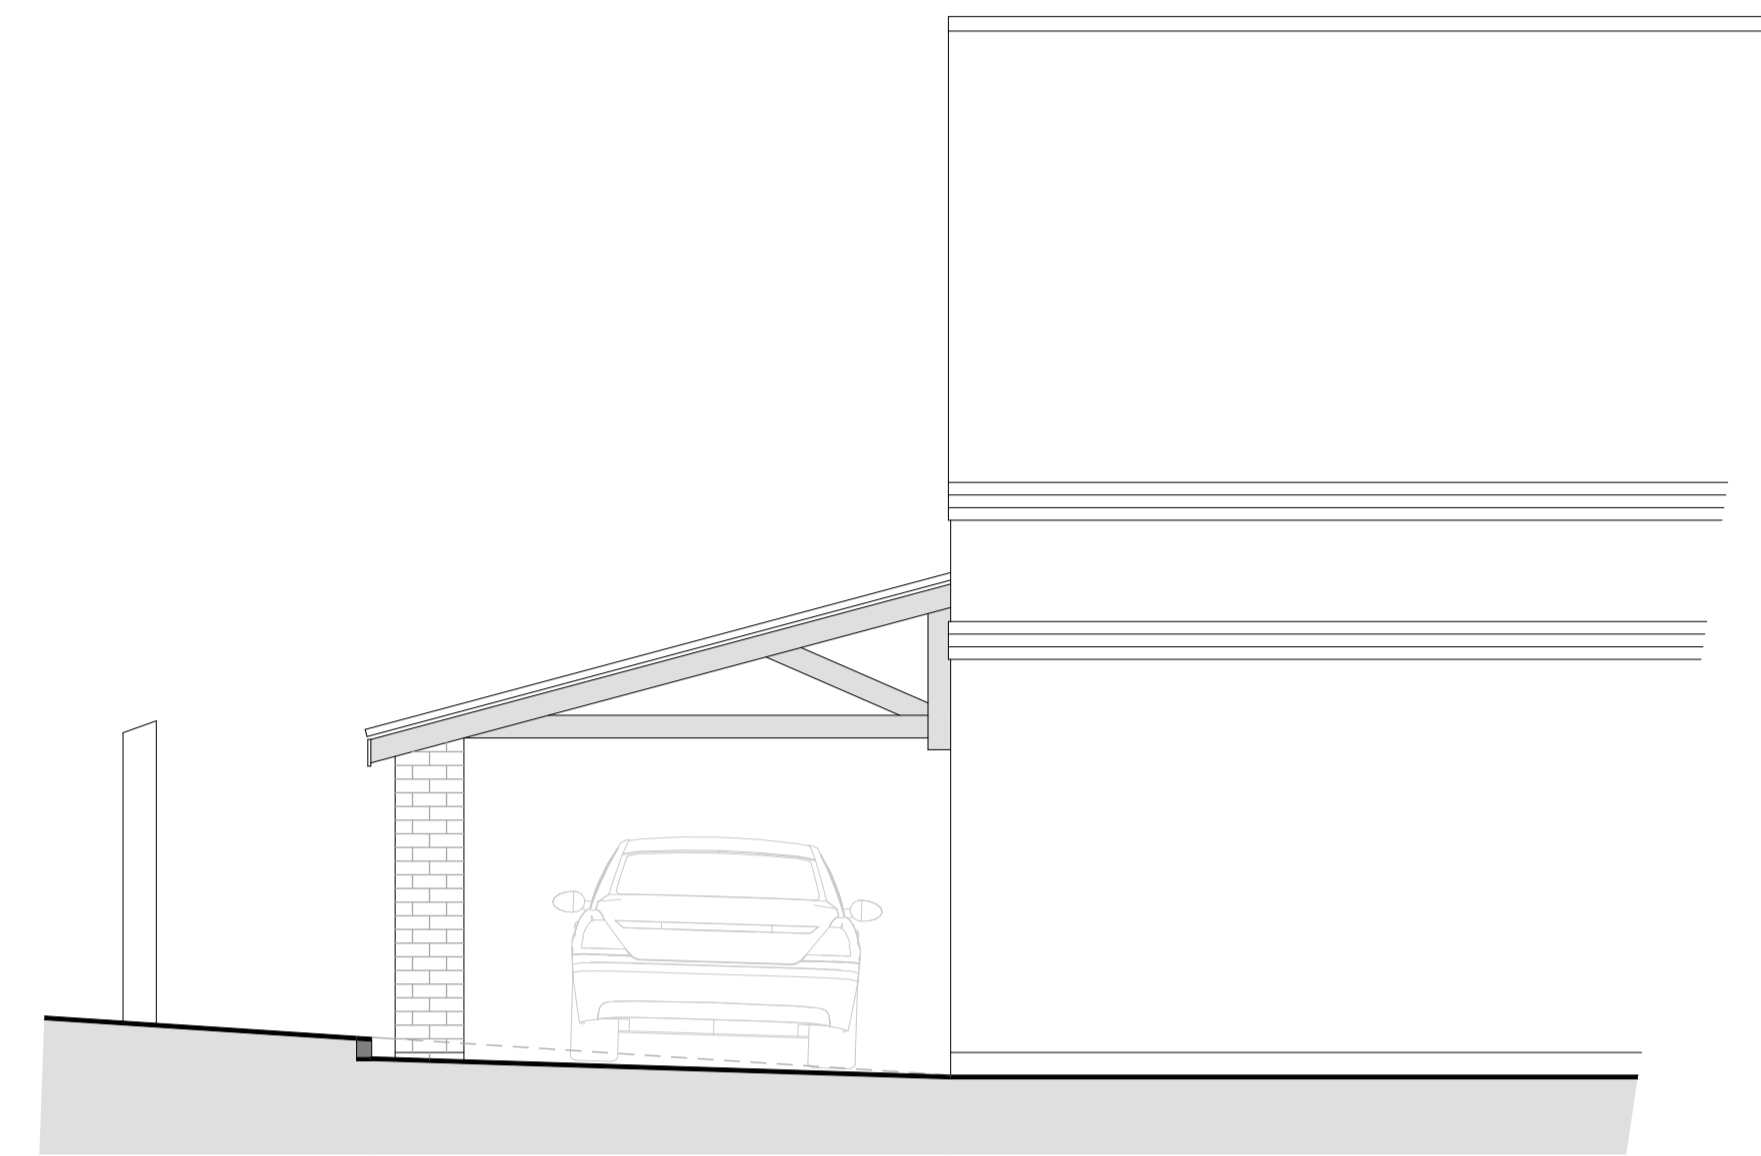

PROPOSED SIDE (NORTH) ELEVATION

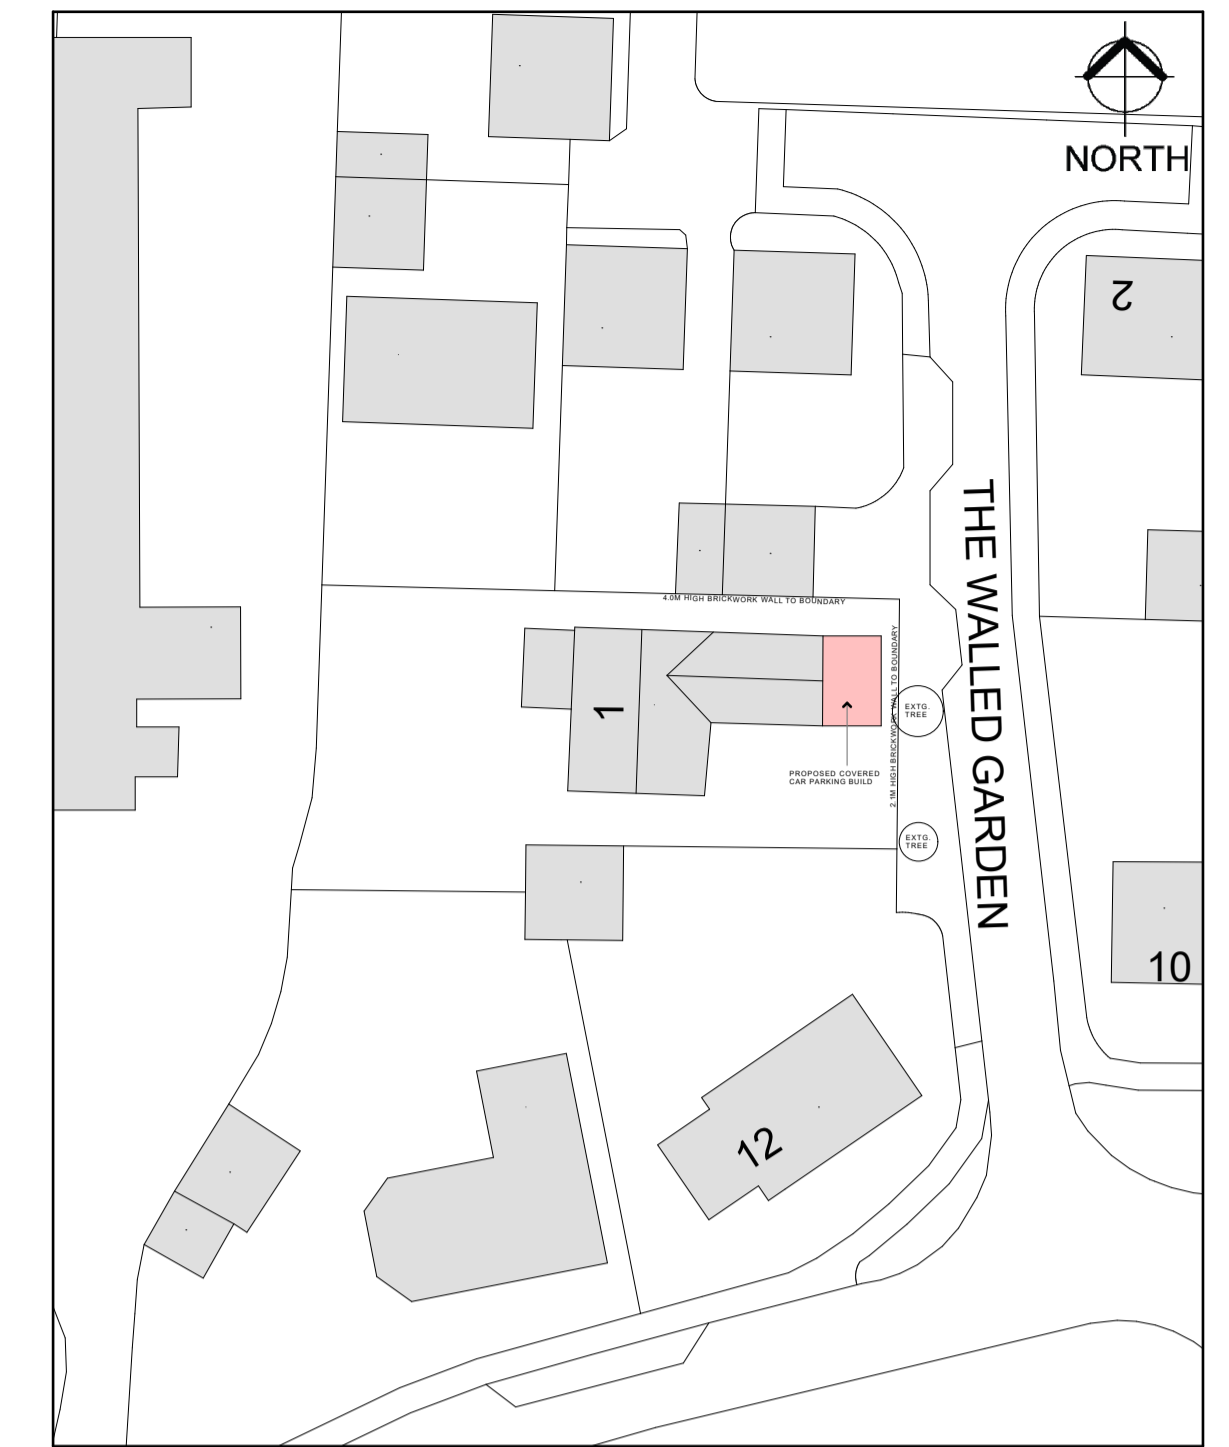

PROPOSED SITE LAYOUT PLAN (1:500)

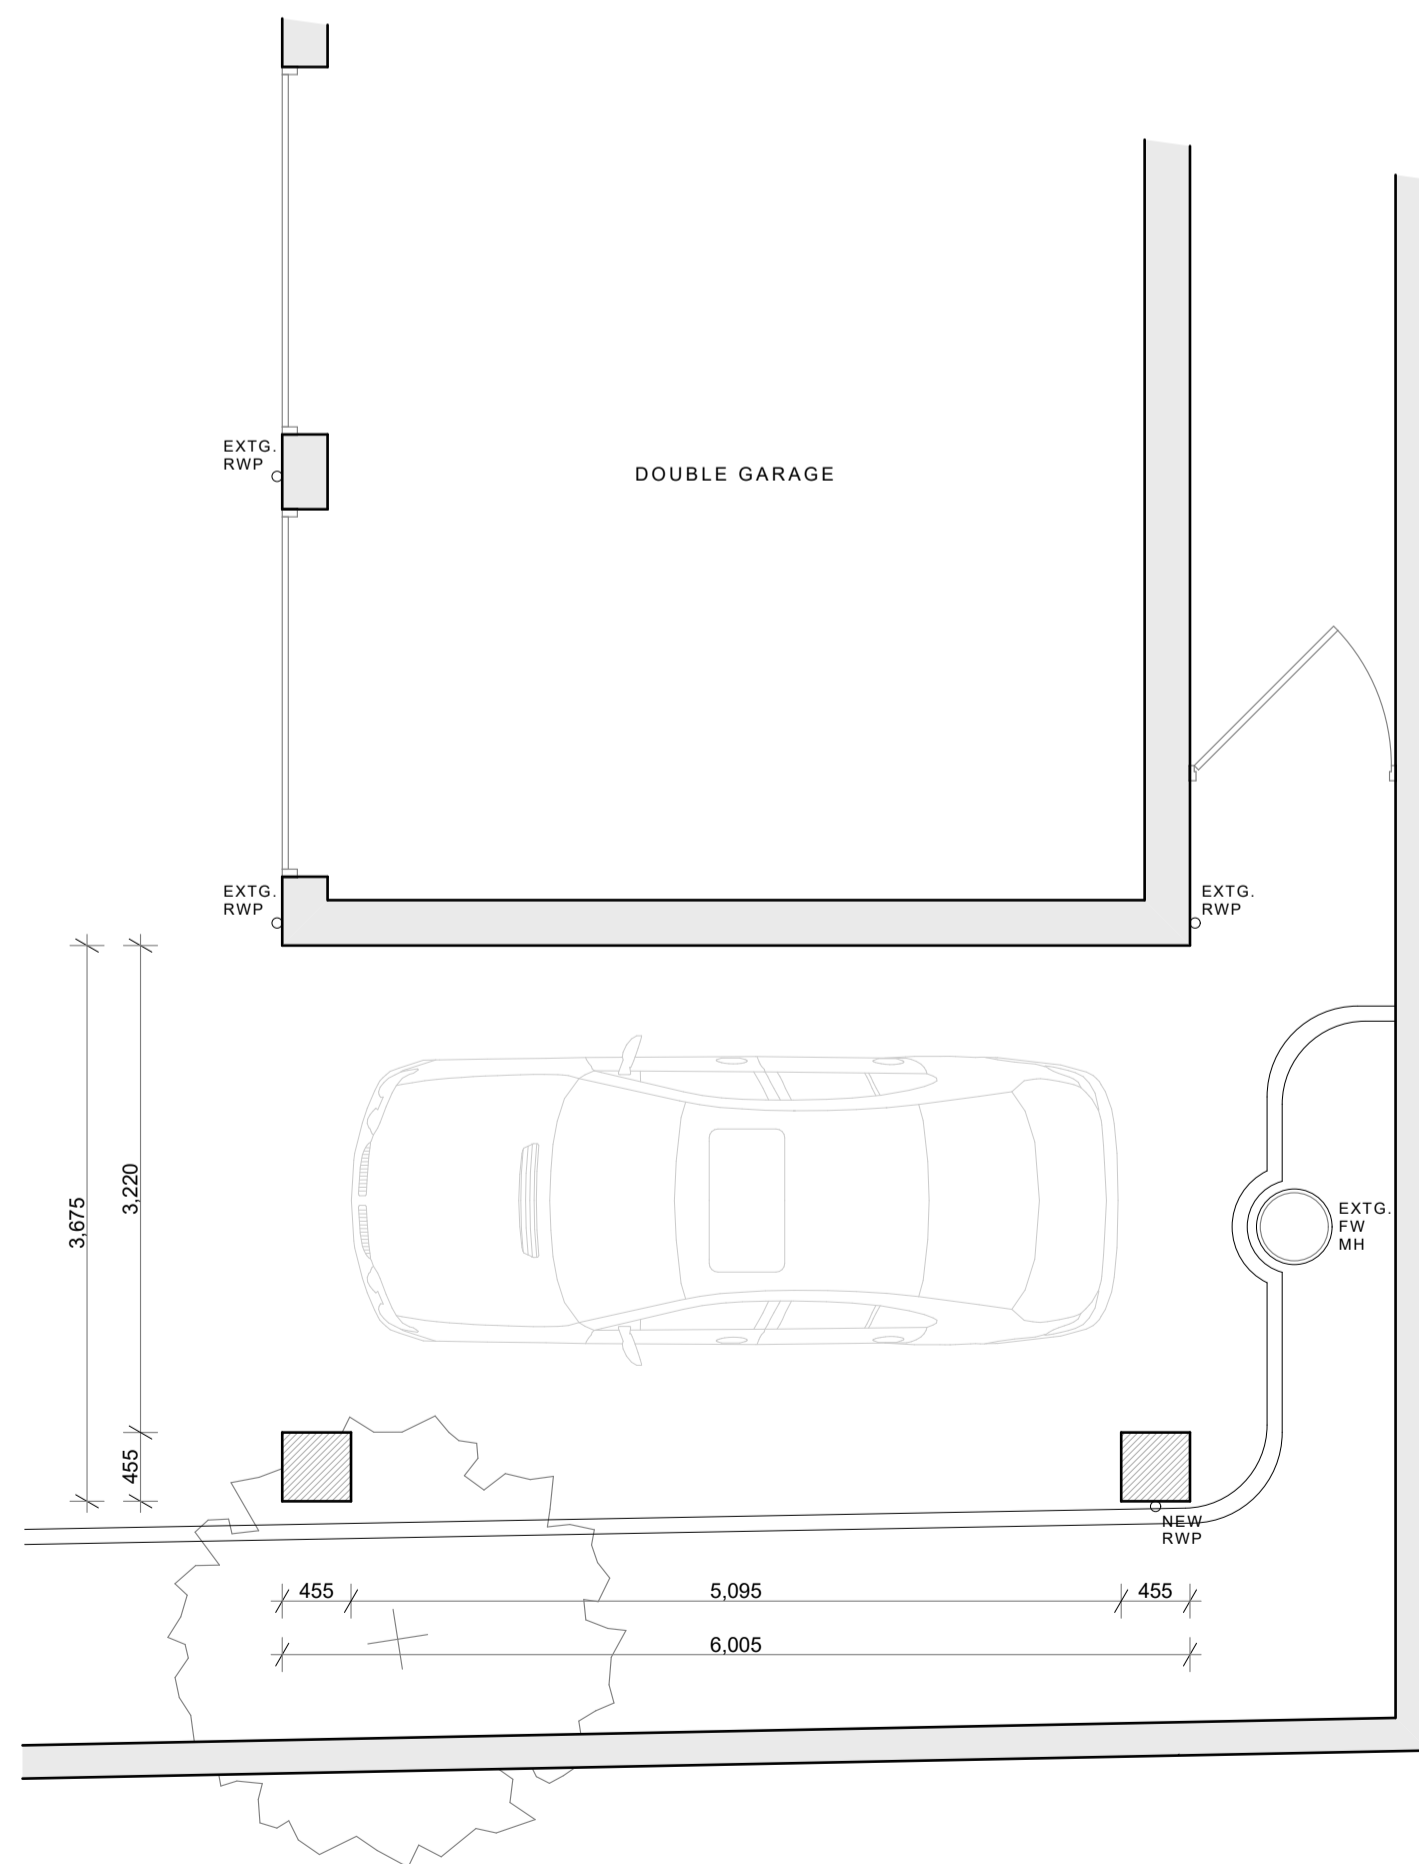

PROPOSED GROUND FLOOR PLAN



PROPOSED SIDE (SOUTH) ELEVATION

REVISION	DESCRIPTION	DATE
----------	-------------	------

LINCOLNSHIRE ARCHITECTURAL DESIGN
ARCHITECTURAL TECHNOLOGISTS

Lincolnshire Architectural Design 44 Orchid Road Lincoln LN5 9XD
T. 07748 636911 T. 07714 766601 E. lincsrchdesign@gmail.com

CLIENT / SITE

Mr. Julien Bridges

PROJECT

Proposed Covered Car Parking Provision
1 The Walled Garden, Harmston, Lincoln LN5 9WG

DRAWING

Proposed Drawing

DRAWING NUMBER	REVISION	SCALE	DATE
2023/104/101		1:50, 1:500	June 2023

DRAWING STATUS

PLANNING APPLICATION