



1 Consented East Elevation
122 Scale: 1:50

0 1.0 2.0 3.0 4.0 M

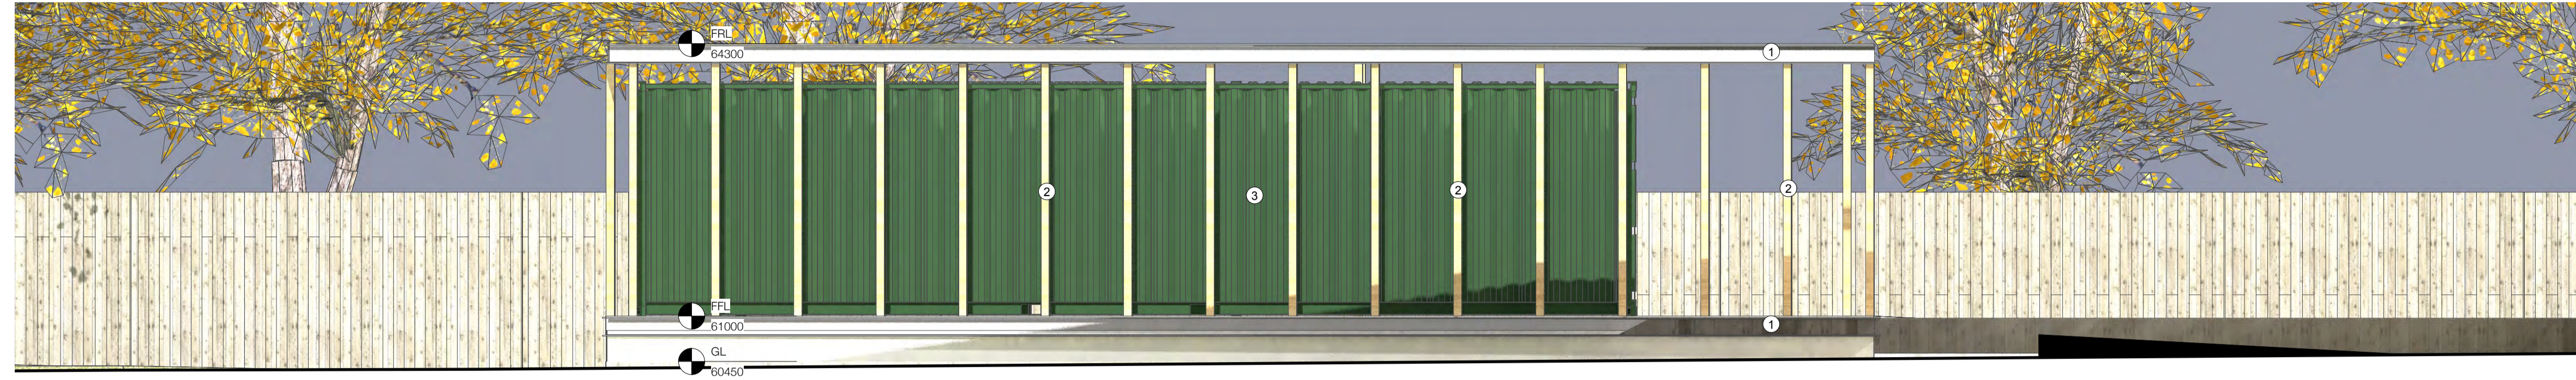

2 Proposed East Elevation
122 Scale: 1:50

0 1.0 2.0 3.0 4.0 M

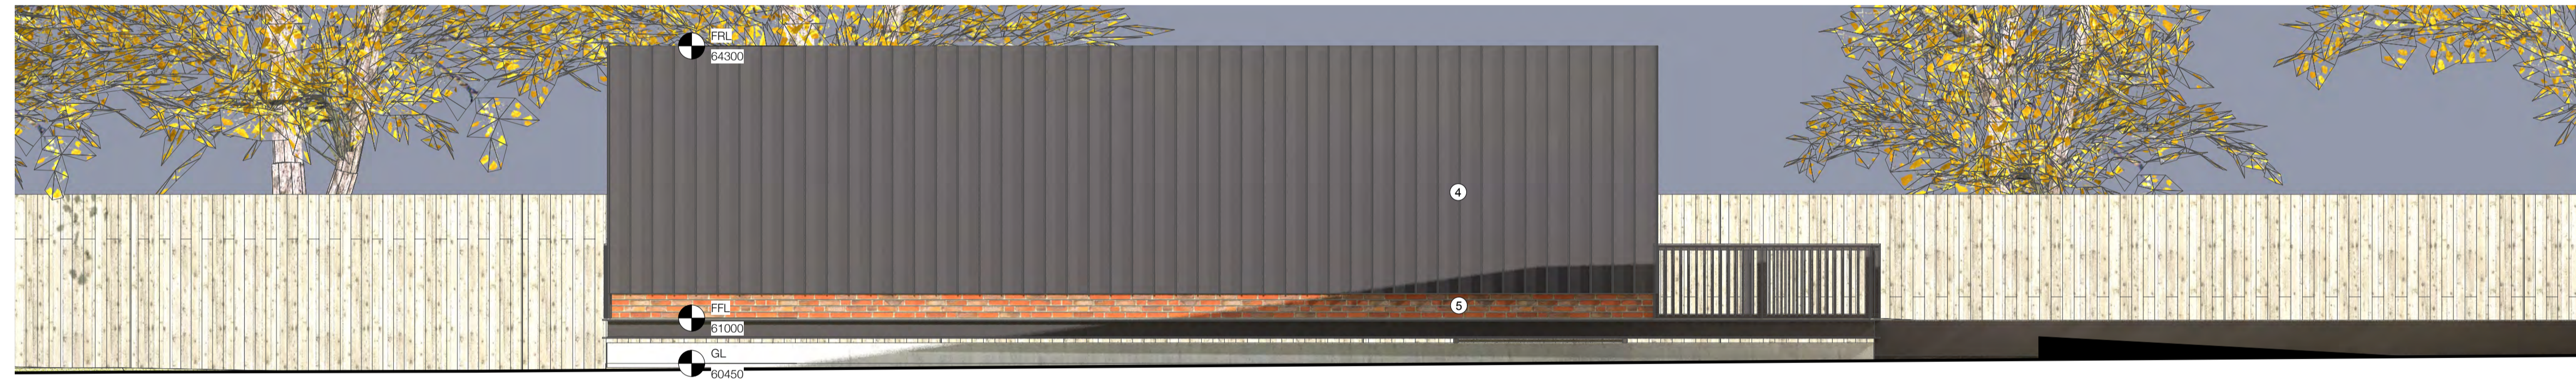

- EXTERNAL FINISHES KEY:
- ① CONCRETE FASCIA TO SLAB
 - ② OAK COLUMNS
 - ③ SHIPPING CONTAINERS PAINTED
 - ④ STANDING SEAM METAL CLADDING (ANTHRACITE)
 - ⑤ RED FACINGS BRICK
 - ⑥ ALUMINIUM WINDOWS

© 25.07.2023	First Issue
REV	DATE DESCRIPTION

GENERAL NOTES

Stephen Alderdice Studio

99 Hutton Drive, Hutton
Brentwood, Essex
CM13 2TE
+44 79 8985 3234
architect@stephenalderdice.com

Stephen Alderdice Ventures Limited
Company Registration No: 11125094

**Medical Hemp Containers
Land Adjacent Brick Bridge
Wyatts Green Road, Brentwood**

Kirk Monk

- Briefing
- Concept
- Design
- Technical
- Pricing
- Construction
- Comment
- Approval
- Information