

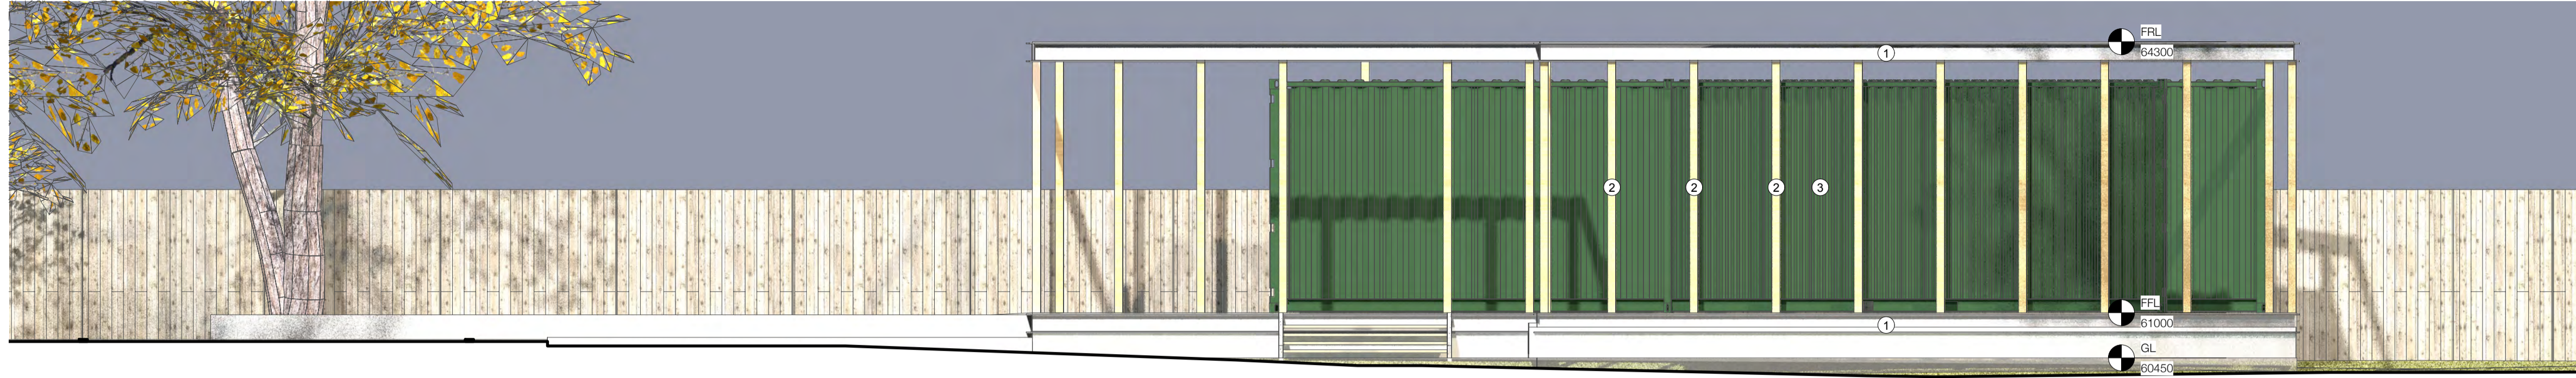
 




1 Proposed West Elevation
Scale: 1:50

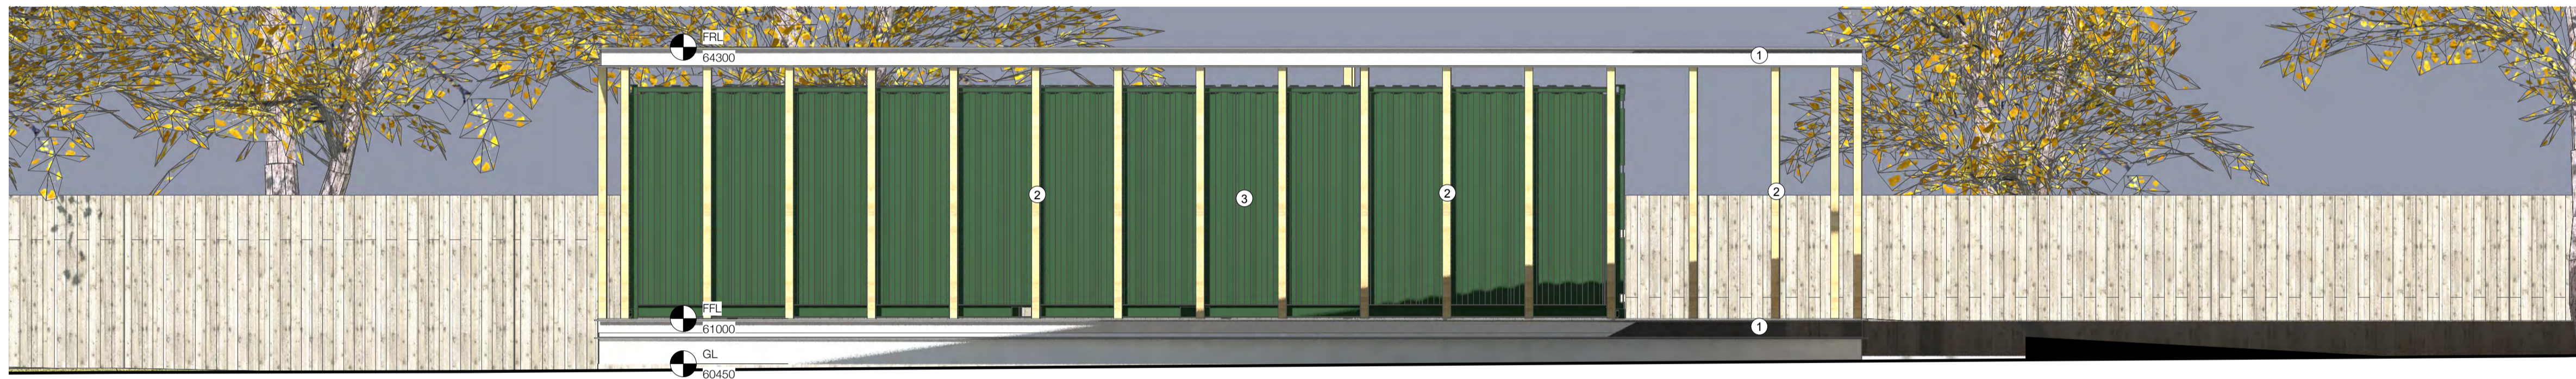


2 Proposed East Elevation
Scale: 1:50

 


3 Proposed North Elevation
Scale: 1:50

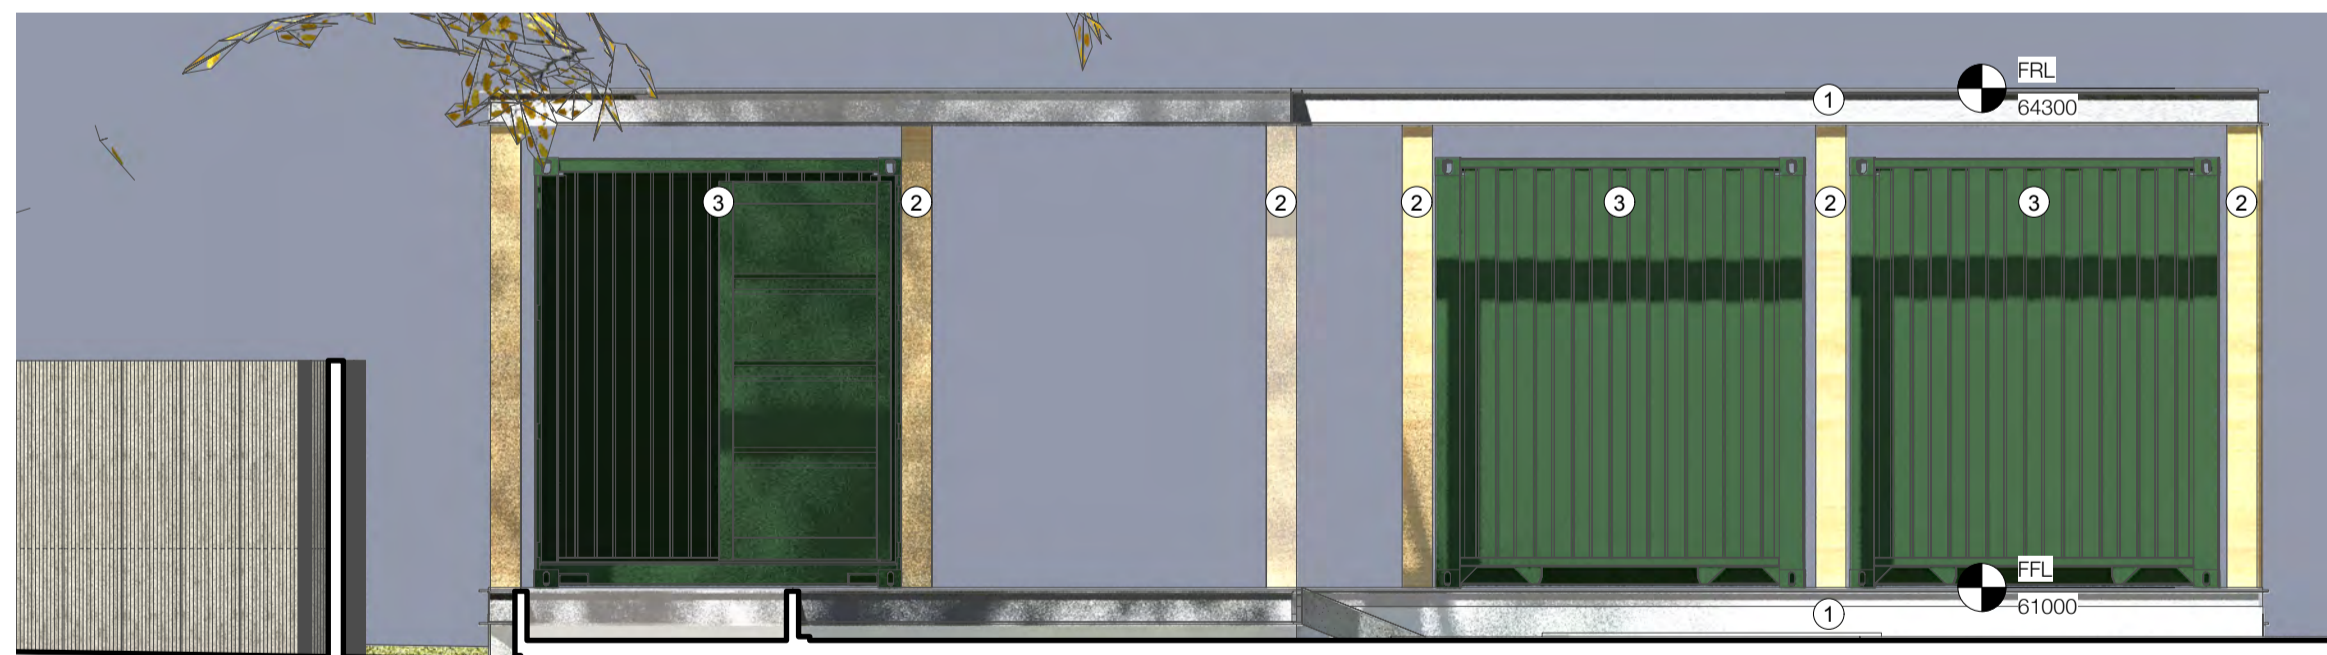 


4 Proposed South Elevation
Scale: 1:50

 

Oak Posts

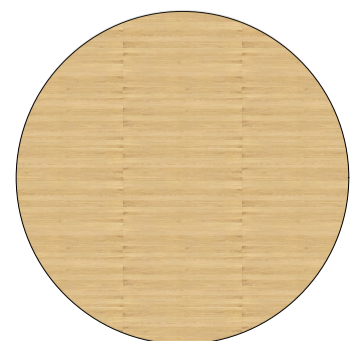

Concrete Fascia

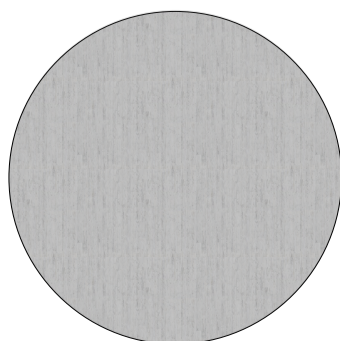

Green Shipping Container



EXTERNAL FINISHES KEY:

1	CONCRETE FASCIA TO SLAB
2	OAK COLUMNS
3	SHIPPING CONTAINERS PAINTED

Stephen Alderdice Studio
99 Hutton Drive, Hutton
Brentwood, Essex
CM13 2TE
+44 79 8985 3234
architect@stephenalderdice.com
Stephen Alderdice Ventures Limited
Company Registration No: 11125094

Medical Hemp Containers
Land Adjacent Brick Bridge
Wyatts Green Road, Brentwood

Kirk Monk