





North-West Elevation 1:100

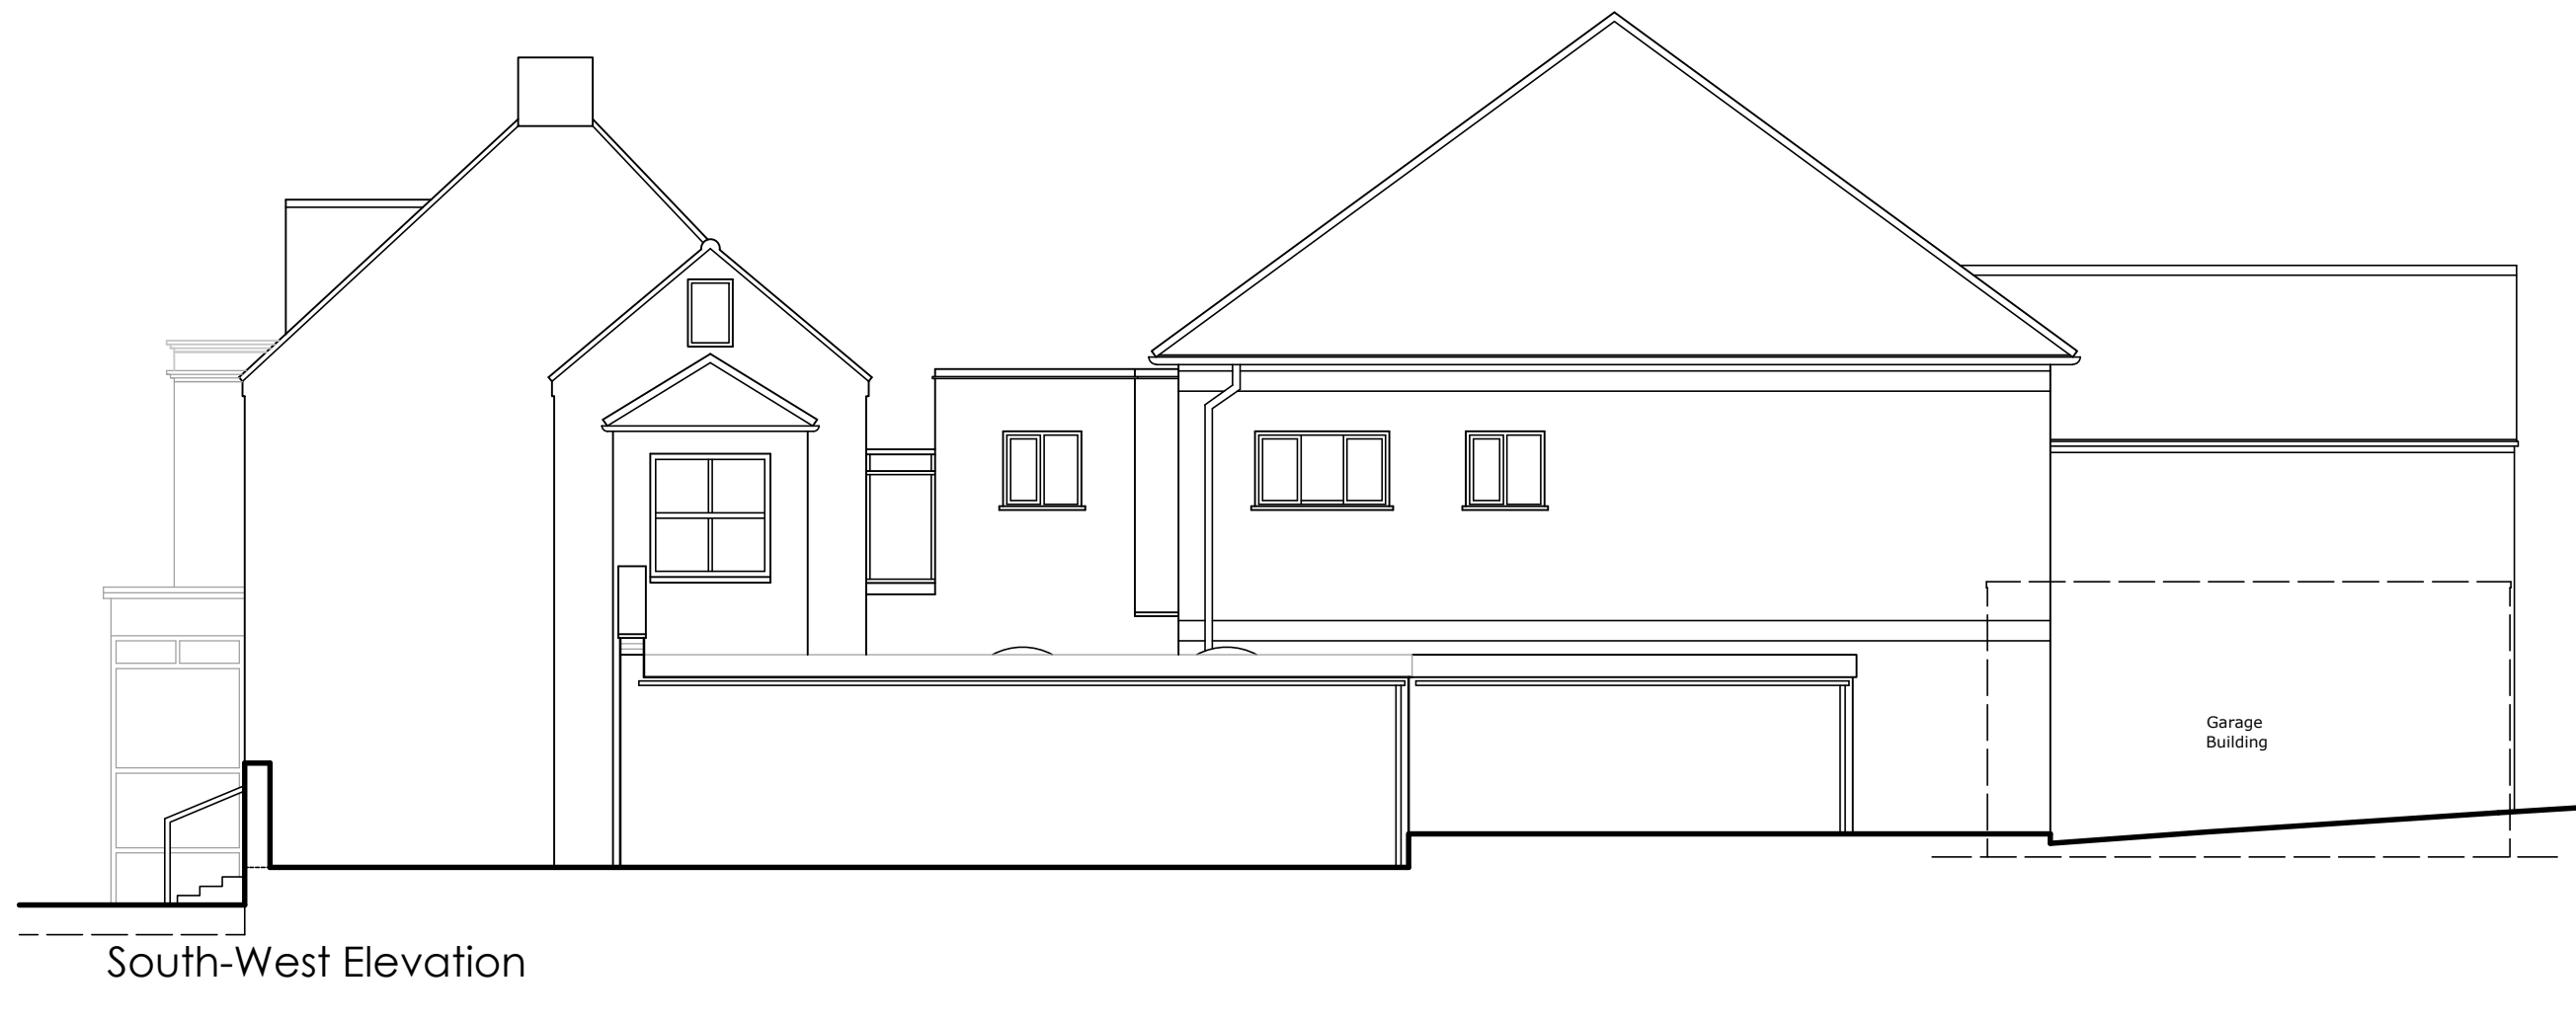

South-West Elevation



South-East Elevation

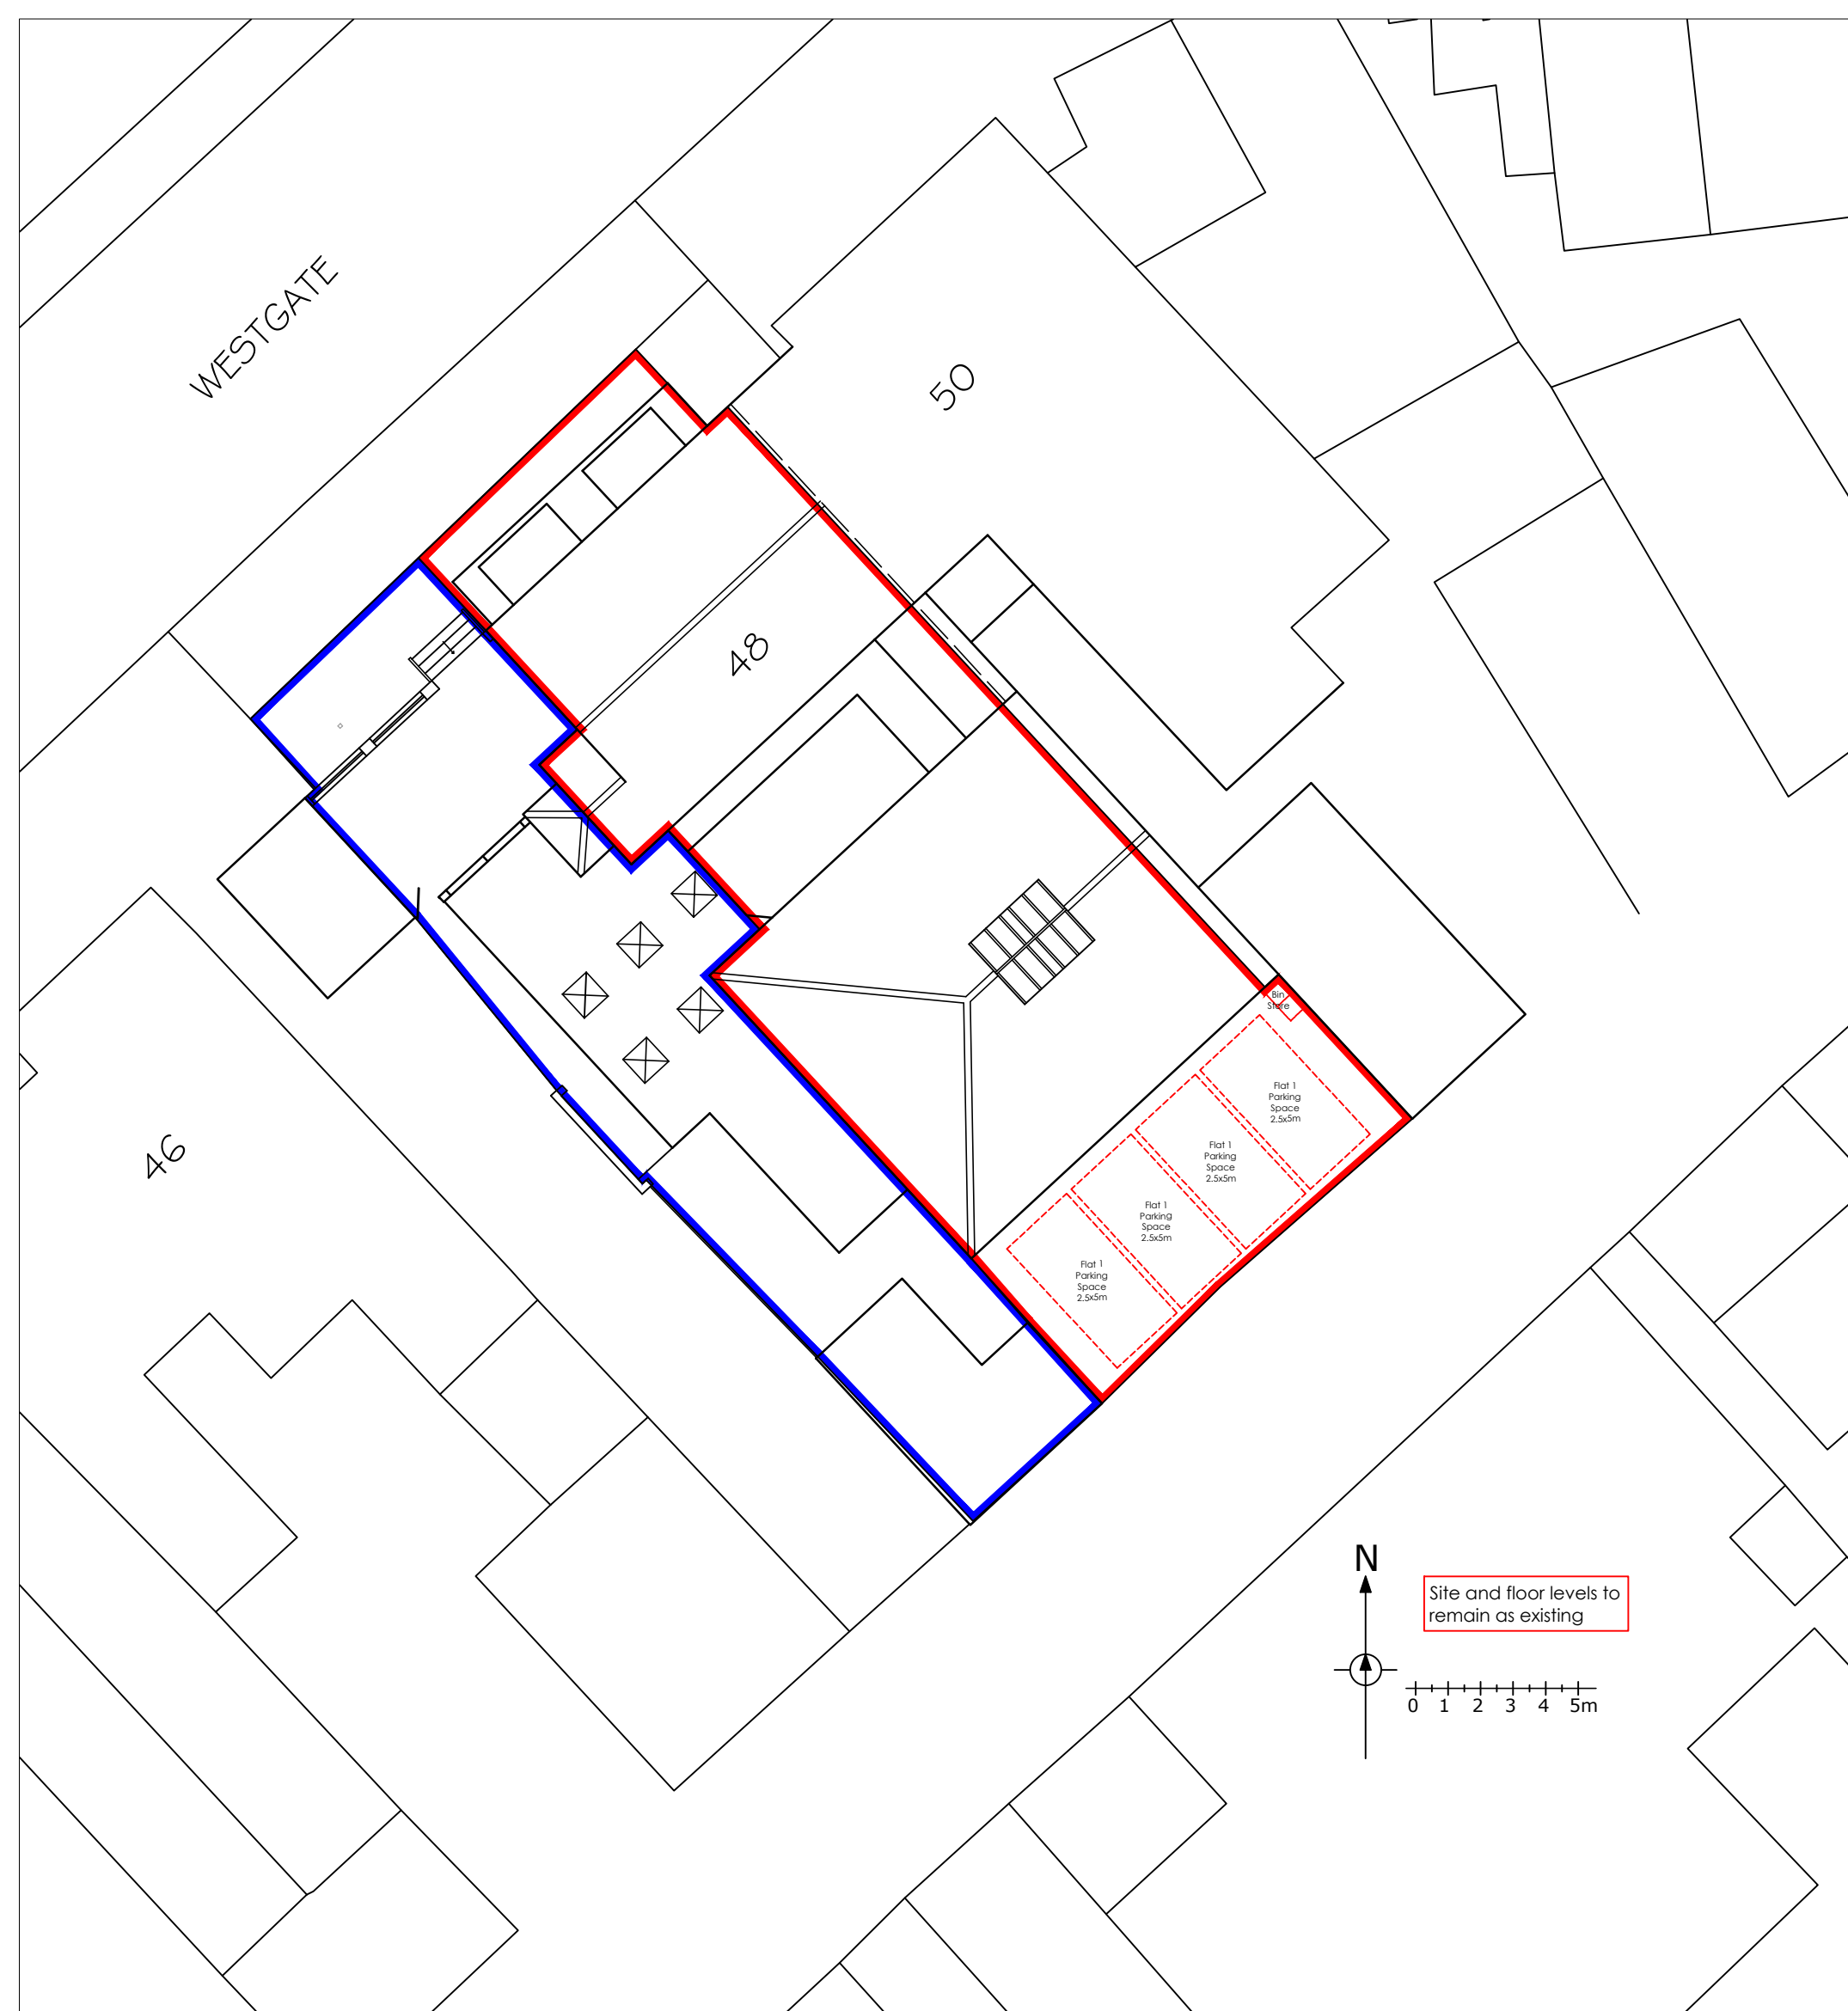

Site Plan 1:200

- Materials to be:
- White UPVC windows & Doors

Date:	Revision:	Description:
 <small>Info@vertexarchitecture.co.uk   www.vertexarchitecture.co.uk            2-3 Northgate Precinct, Hunstanton, Norfolk PE36 6EA Tel: 01485 532286            St. Georges Works, St. Colegate, Norwich, Norfolk NR3 1DD Tel: 01603 576466</small>		
<b>Project:</b> 48 Westgate, Hunstanton, Norfolk PE36 5EL		
<b>Subject:</b> Change of use Proposed Elevations		
<b>Date:</b> July 2023	<b>Scale:</b> 1:100 @A2	
<b>Project No.:</b> 23020	<b>Drawing No.:</b> 04	<b>Revision:</b> A