




North-West Elevation 1:100

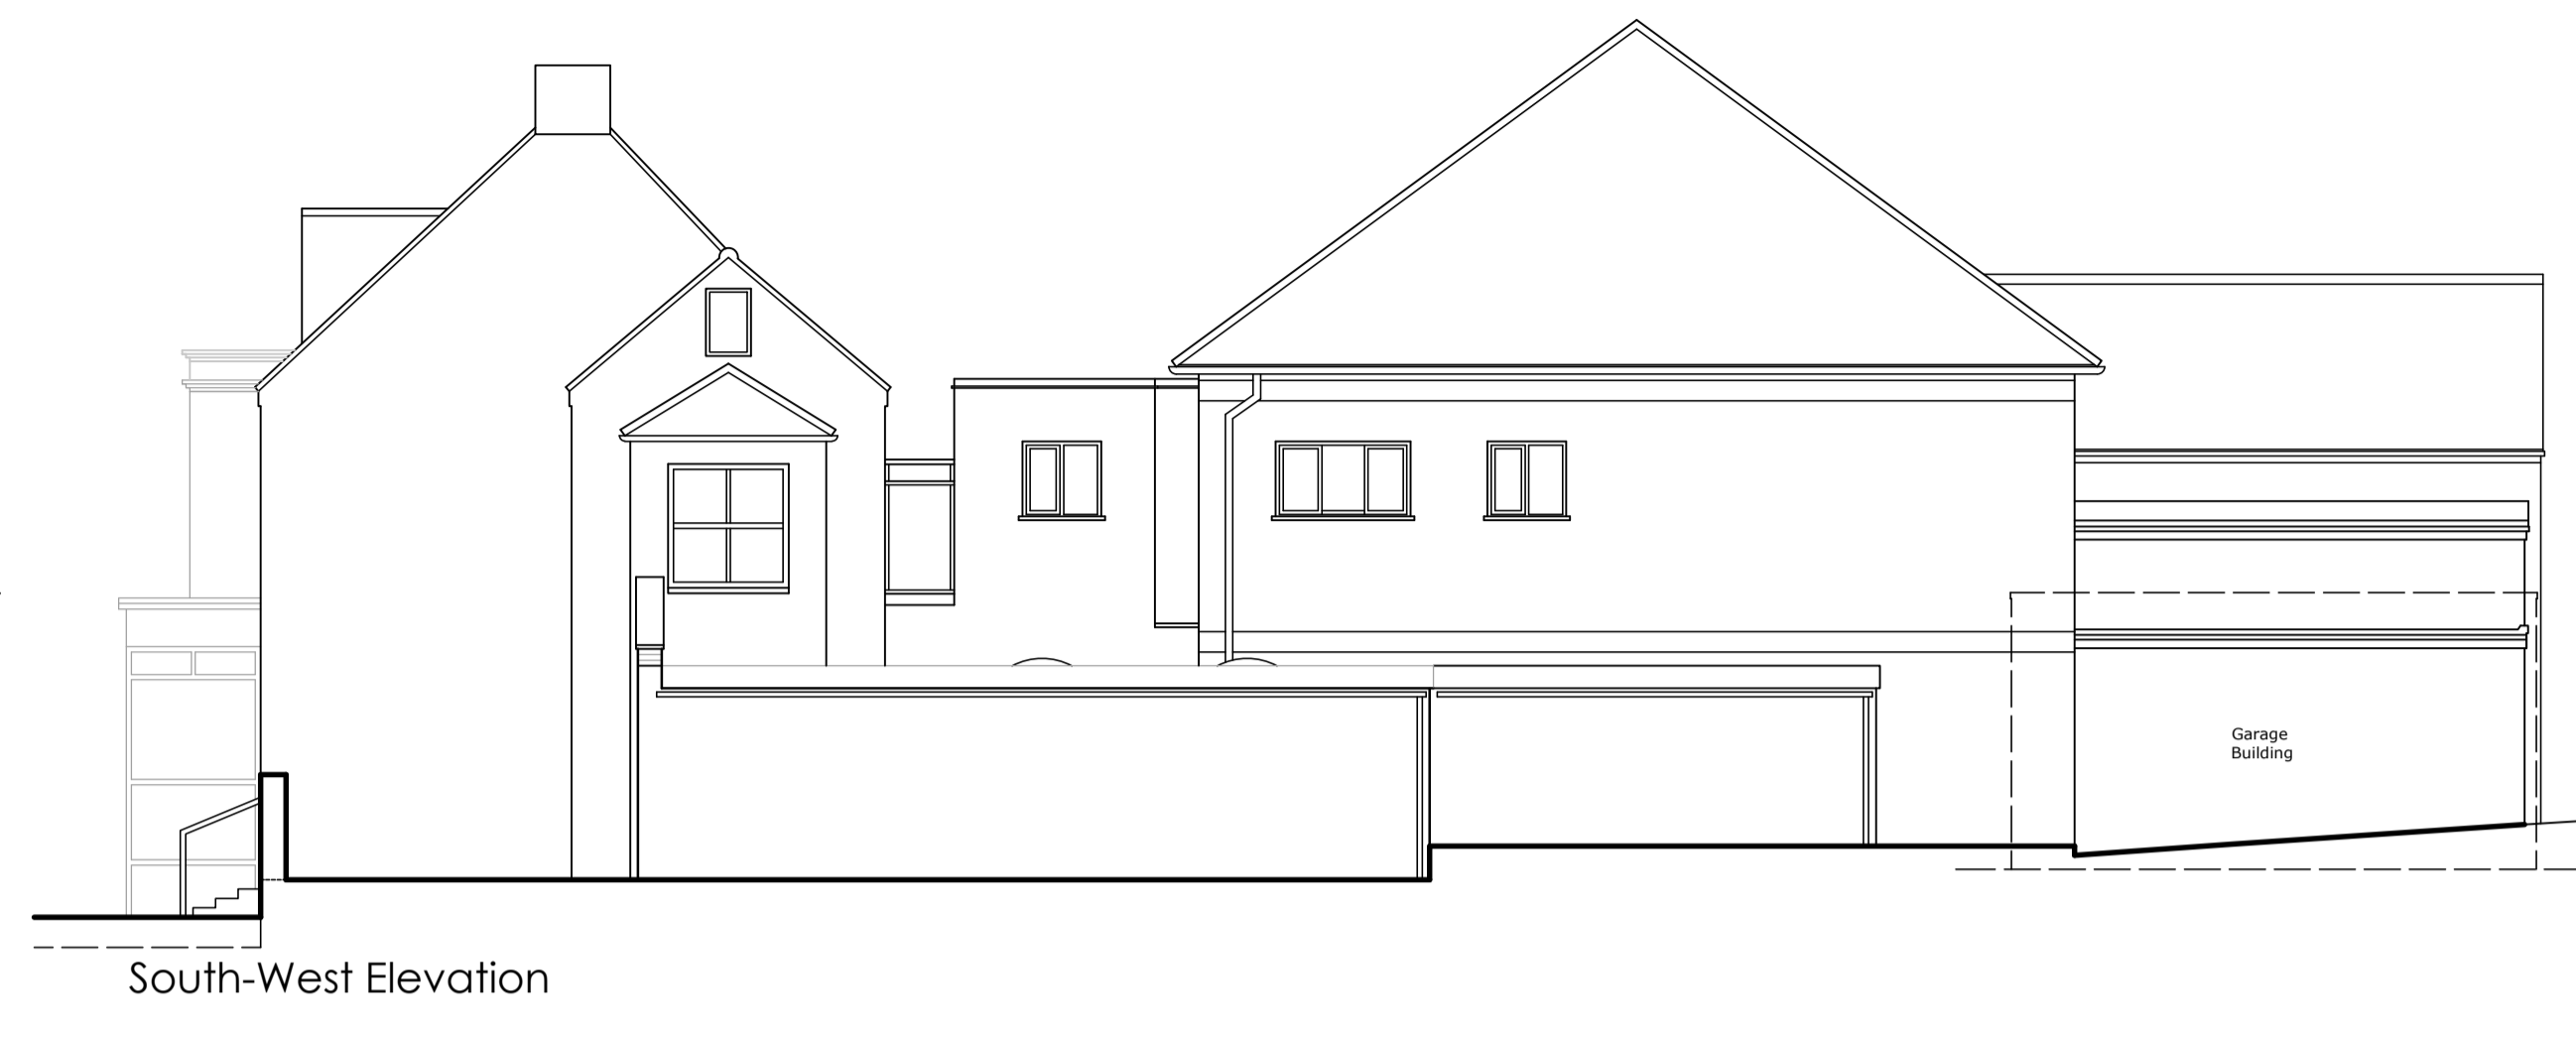


South-West Elevation



South-East Elevation



Site Plan 1:200

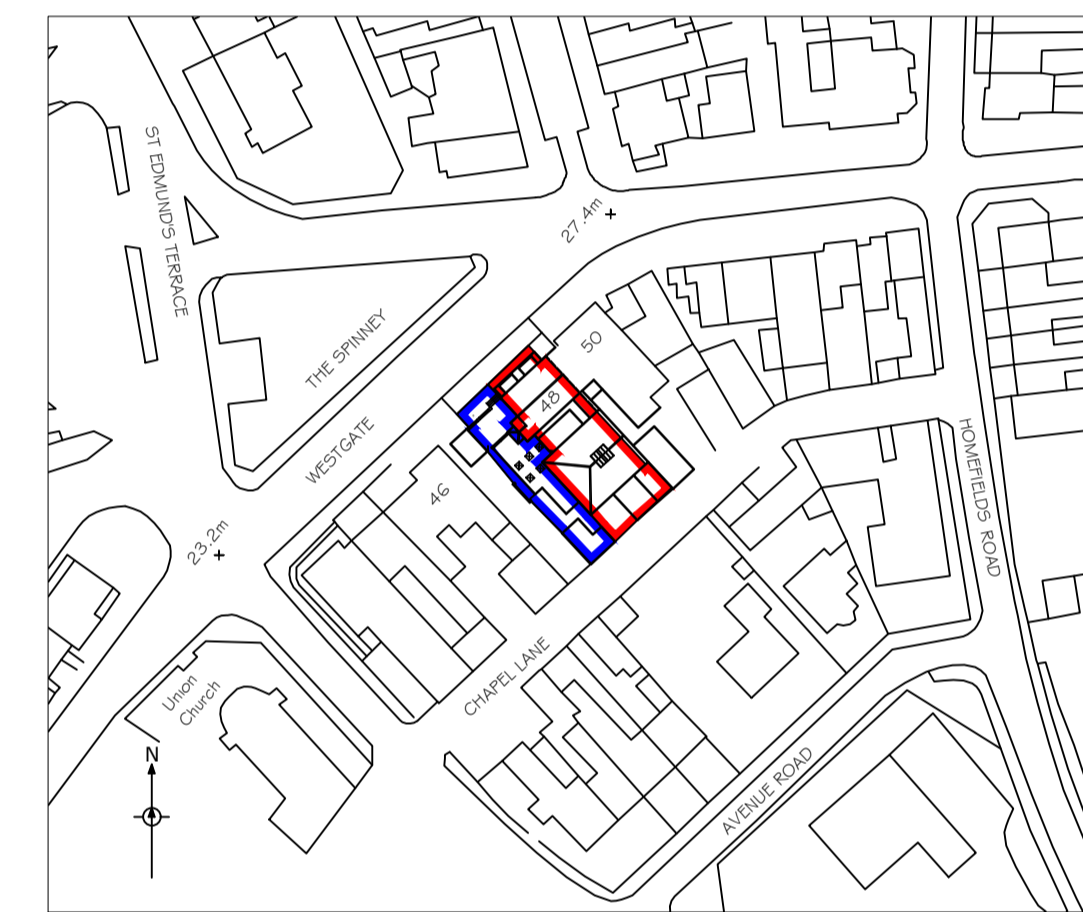

Location Plan 1:1250

Date:	Revision:	Description:
 VERTEX ARCHITECTURE		
<small>Info@vertexarchitecture.co.uk www.vertexarchitecture.co.uk 2-3 Northgate Precinct, Hunstanton, Norfolk PE36 6EA Tel: 01485 532286 St. Georges Works, St. Colegate, Norwich, Norfolk NR3 1DD Tel: 01603 576466</small>		
Project: 48 Westgate, Hunstanton, Norfolk PE36 5EL		
Subject: Change of use Existing Elevations, Site & Location Plans		
Date: July 2023	Scale: 1:50 @A1	
Project No.: 23020	Drawing No.: 02	Revision: A